


WILLIAM E. WHITED, INC.

ARCHITECTURE
ENGINEERING

William E. Whited, PE, RA

74 West Street
Portland, Maine 04102
Tel 207.878.4530
Fax 207.878.4533

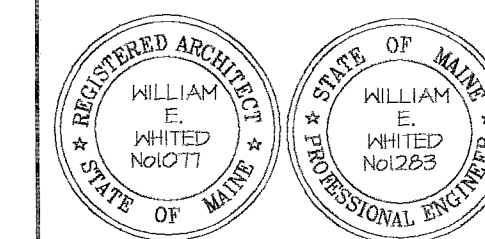

CONSTRUCTION FROM THIS DRAWING AUTHORIZED ONLY WHEN SIGNED BY RESPONSIBLE ENGINEER OR ARCHITECT

PROJECT:

FIRE ESCAPE
340 FORE ST.

OWNER:

BIBEAU & COMPANY
340 FORE STREET
PORTLAND, MAINE

MAINLAND STRUCTURES
CORPORATION
11A BARTLETT RD.
BORHAM, ME
(207)858-1817

RECEIVED

DATE	DESCRIPTION
09-17-06	REVISED
09-09-06	REVISED
12-20-05	FOR REVIEW

PROJECT NO.
DATE
PLOT SCALE
CAD FILE
DRAWN BY
CHECKED BY

© WILLIAM E. WHITED, INC. 2006


SHEET TITLE

ELEVATIONS
PLAN


SHEET

1


SHEET OF
REVISION NO.

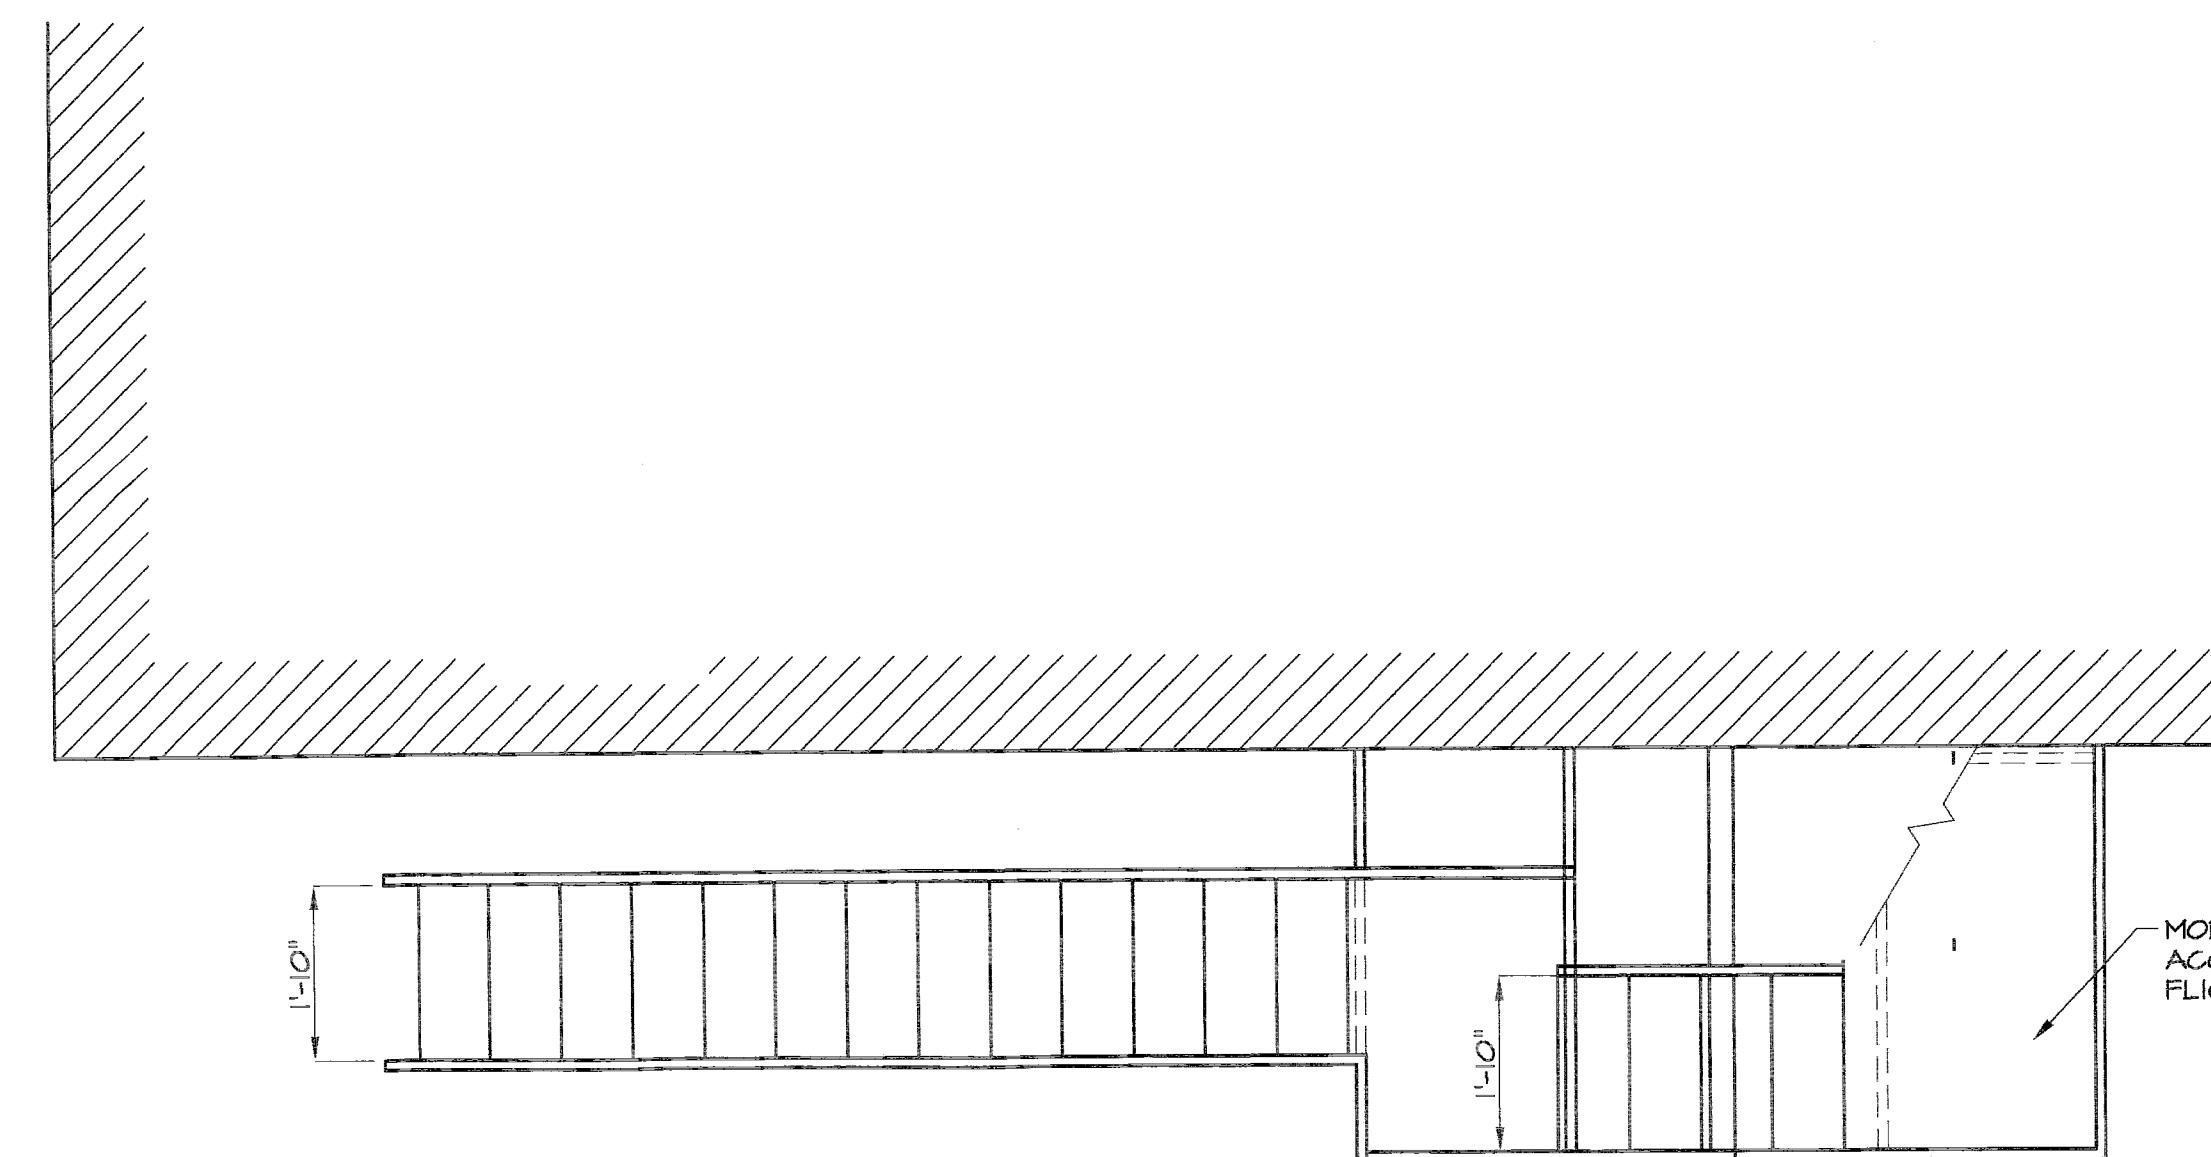

FIRE ESCAPE PLAN - 1/2" = 1'-0"

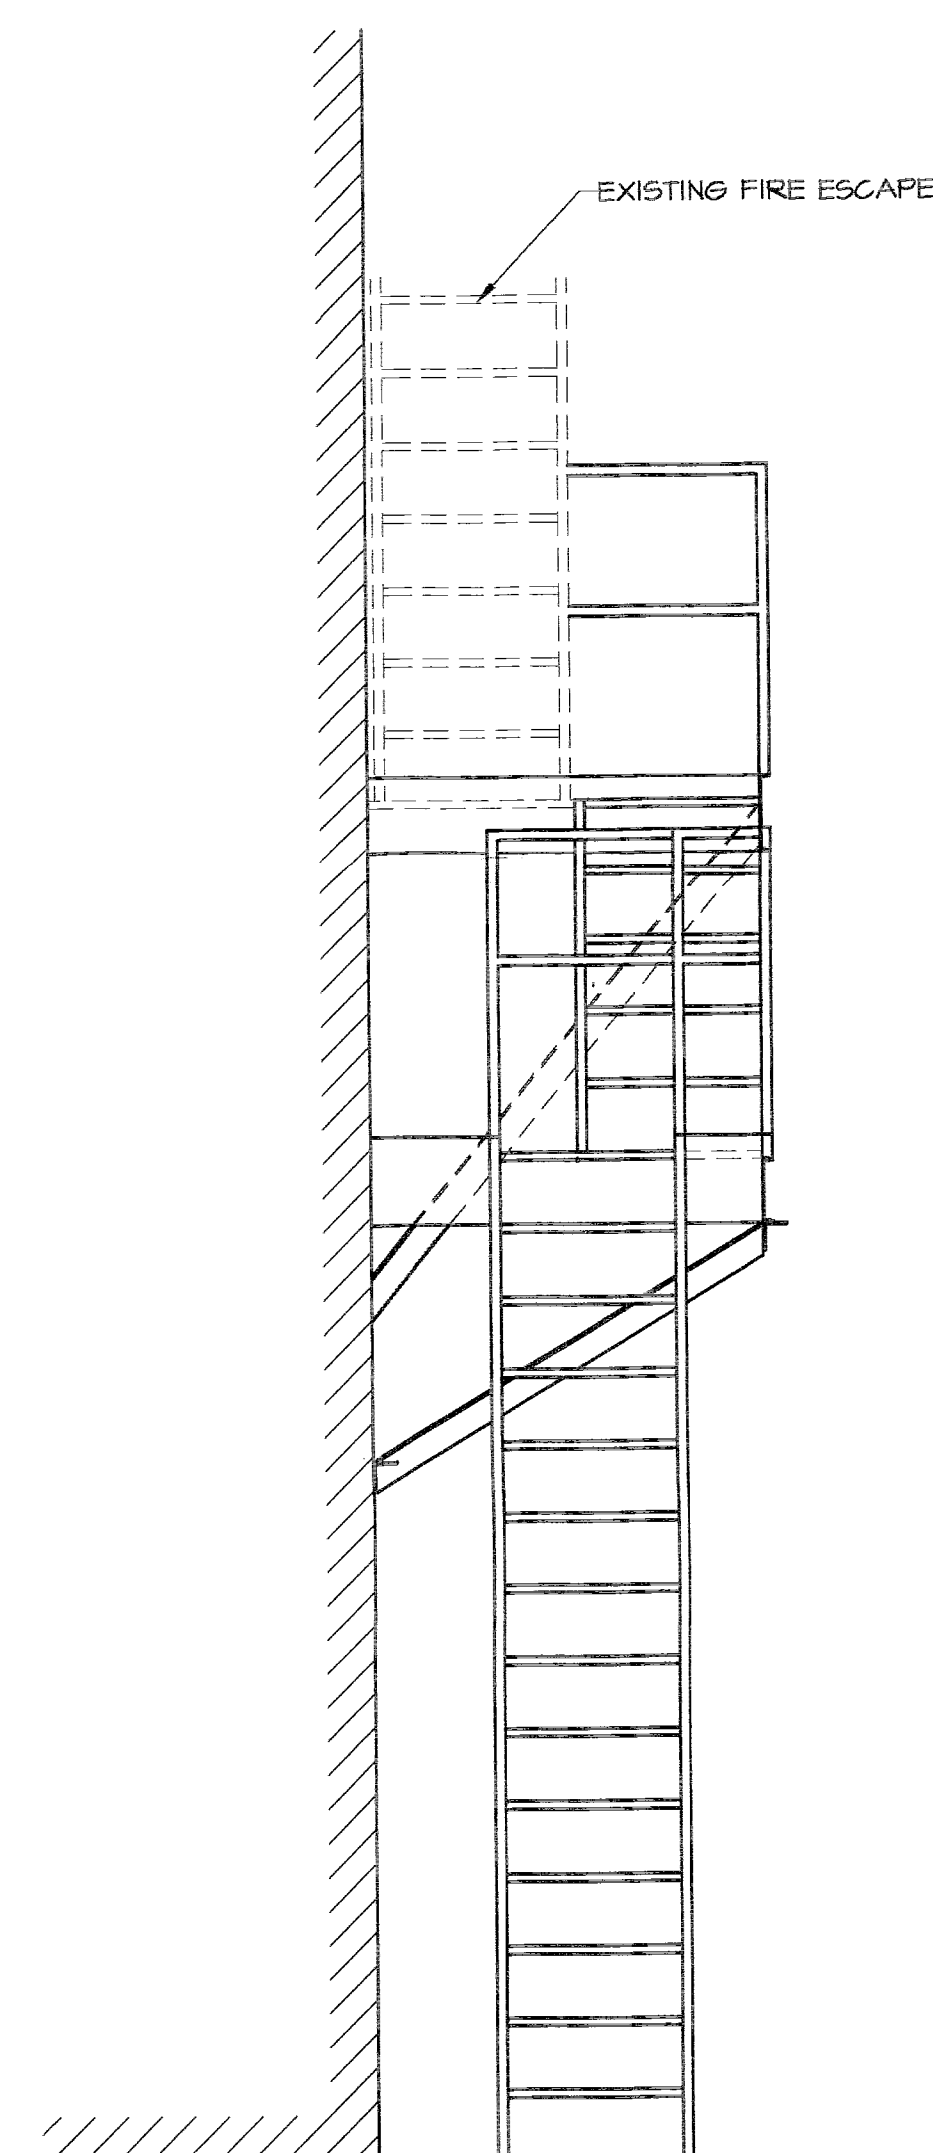

FIRE ESCAPE FRONT ELEVATION - 1/2" = 1'-0"

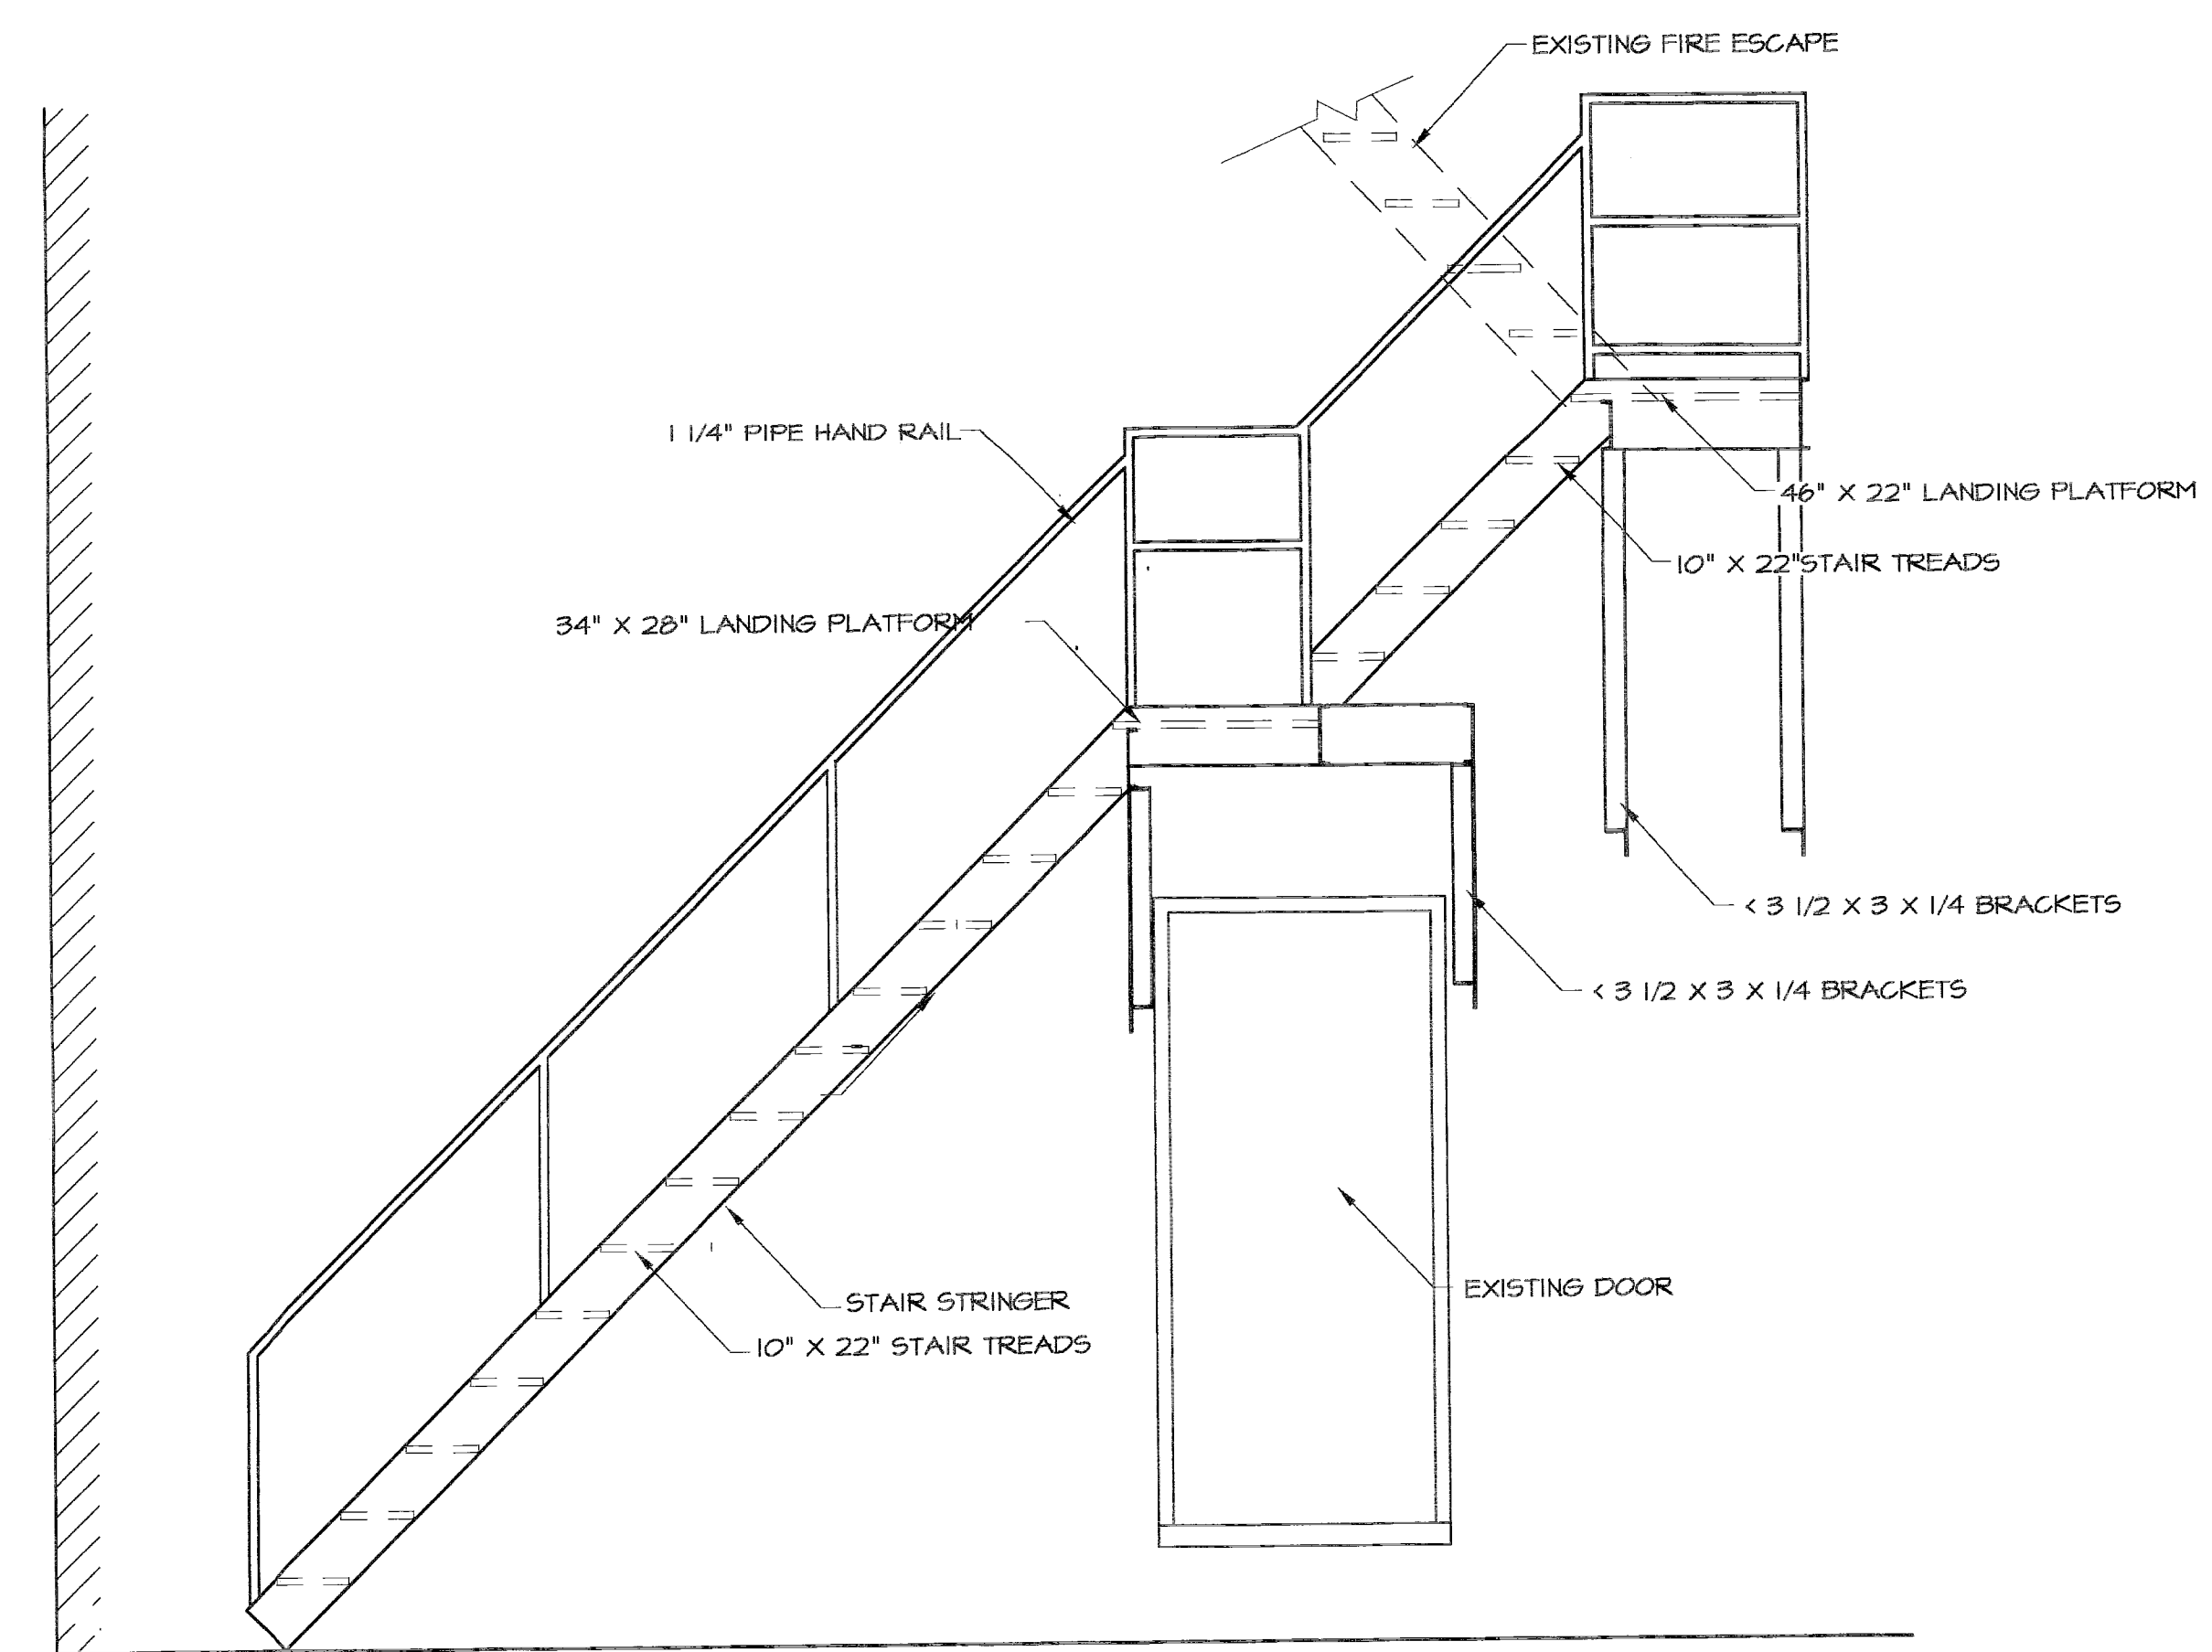

FIRE ESCAPE ELEVATION - 1/2" = 1'-0"