

124 COMMERCIAL STREET

111 COMMERCIAL STREET

FLOOR PLAN

SCALE: 1/4" = 1'-0"



**M A R K
M U L L E R
A R C H I T E C T S**

A.I.A.
100 Commercial Street
Suite 205
Portland, Maine 04101
Phone 207.724.8207
Fax 207.724.8207
Email mark@mvaarch.com
mvaarch.com


© Copyright
MVA ARCHITECTS, LLC

RENOVATION OF: 123 COMMERCIAL STREET

DEMOLITION PLAN AND SECTION

DATE	REVISION
APR 14, 2008	
PROJECT	123 COMMERCIAL
OWNER	123 COMMERCIAL
SCALE	AS SHOWN



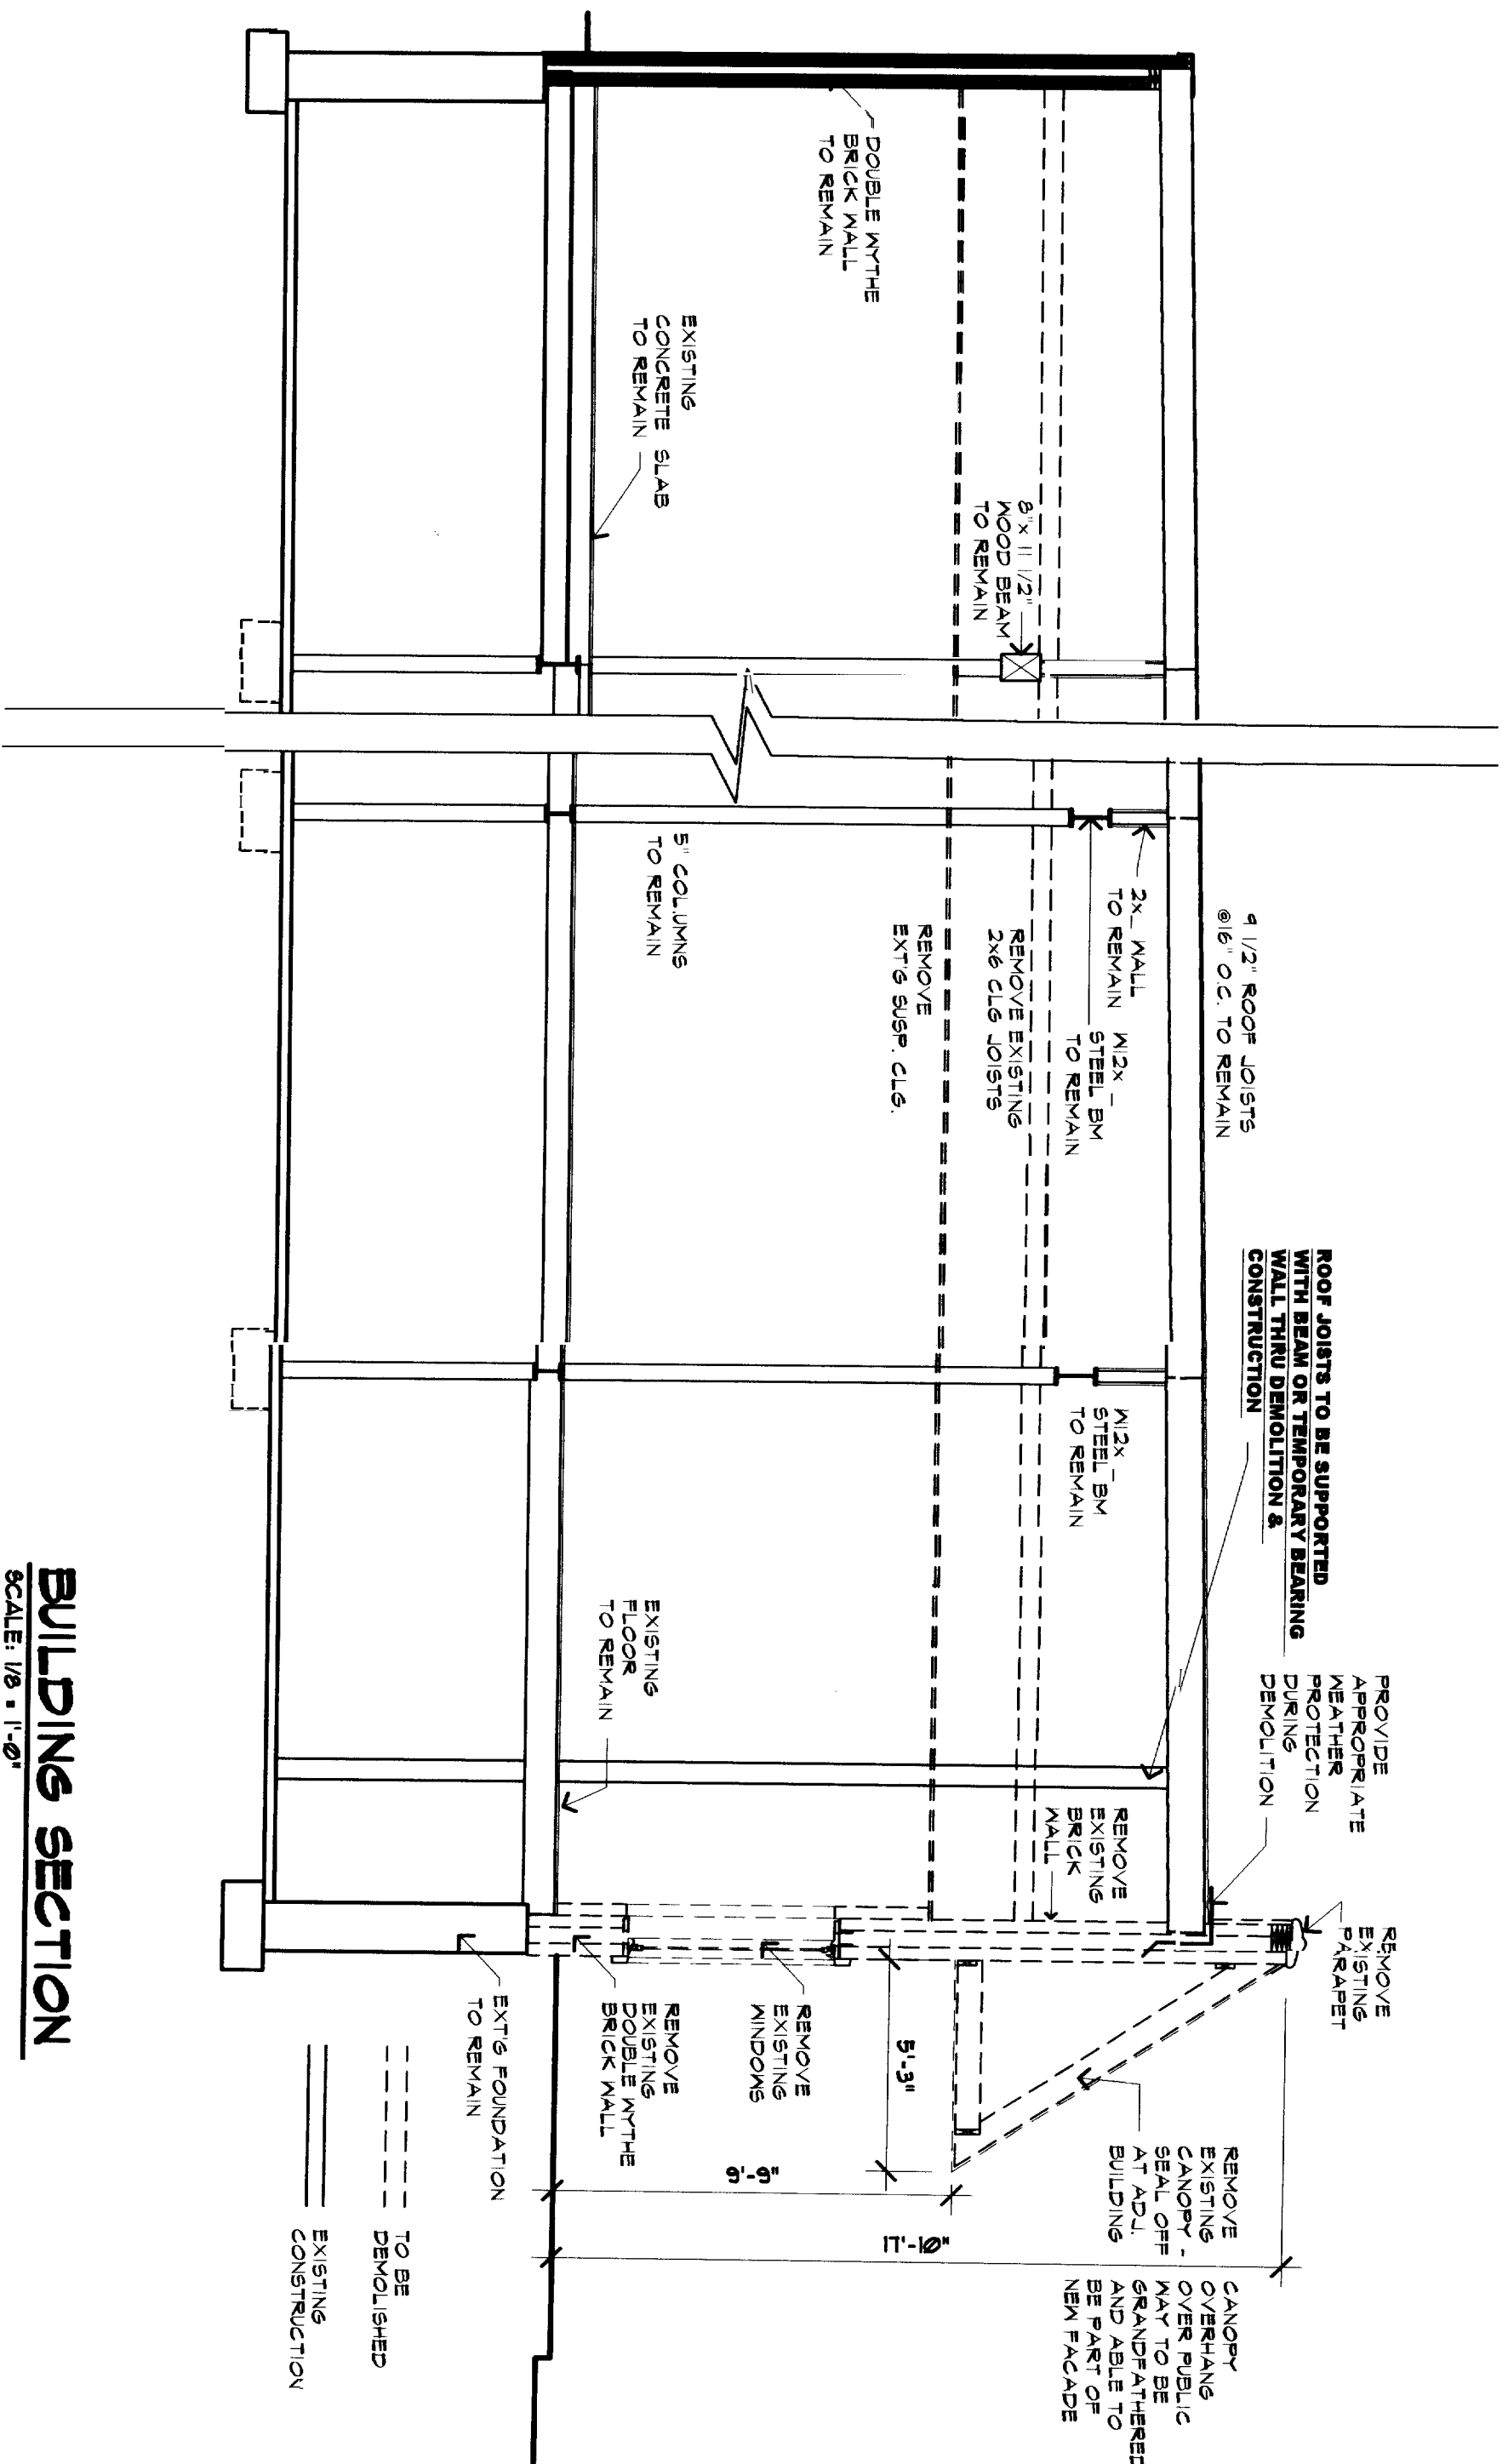

BUILDING SECTION
SCALE: 1/8" = 1'-0"



M M M ARCHITECTS
A/I/A
100 COMMERCIAL ST. W.
SARASOTA, FL 34236
PHONE: 941.554.0077
FAX: 941.554.0078
EMAIL: info@m3m.com
WWW.M3MARCHITECTS.COM

RENOVATION OF:
123 COMMERCIAL STREET

DEMOLITION
PLAN AND SECTION

D2