


**M A R K  
MUELLER  
ARCHITECTS**  
A.I.A.

100 Commercial Street  
Suite 205  
Portland, Maine 04101  
Phone: 207.774.9057  
Fax: 207.773.3851  
Email: marksmueller@arkmarch.com

CONTRACT  
MULLER ARCHITECTS, LLC

# CANOPY DESIGN

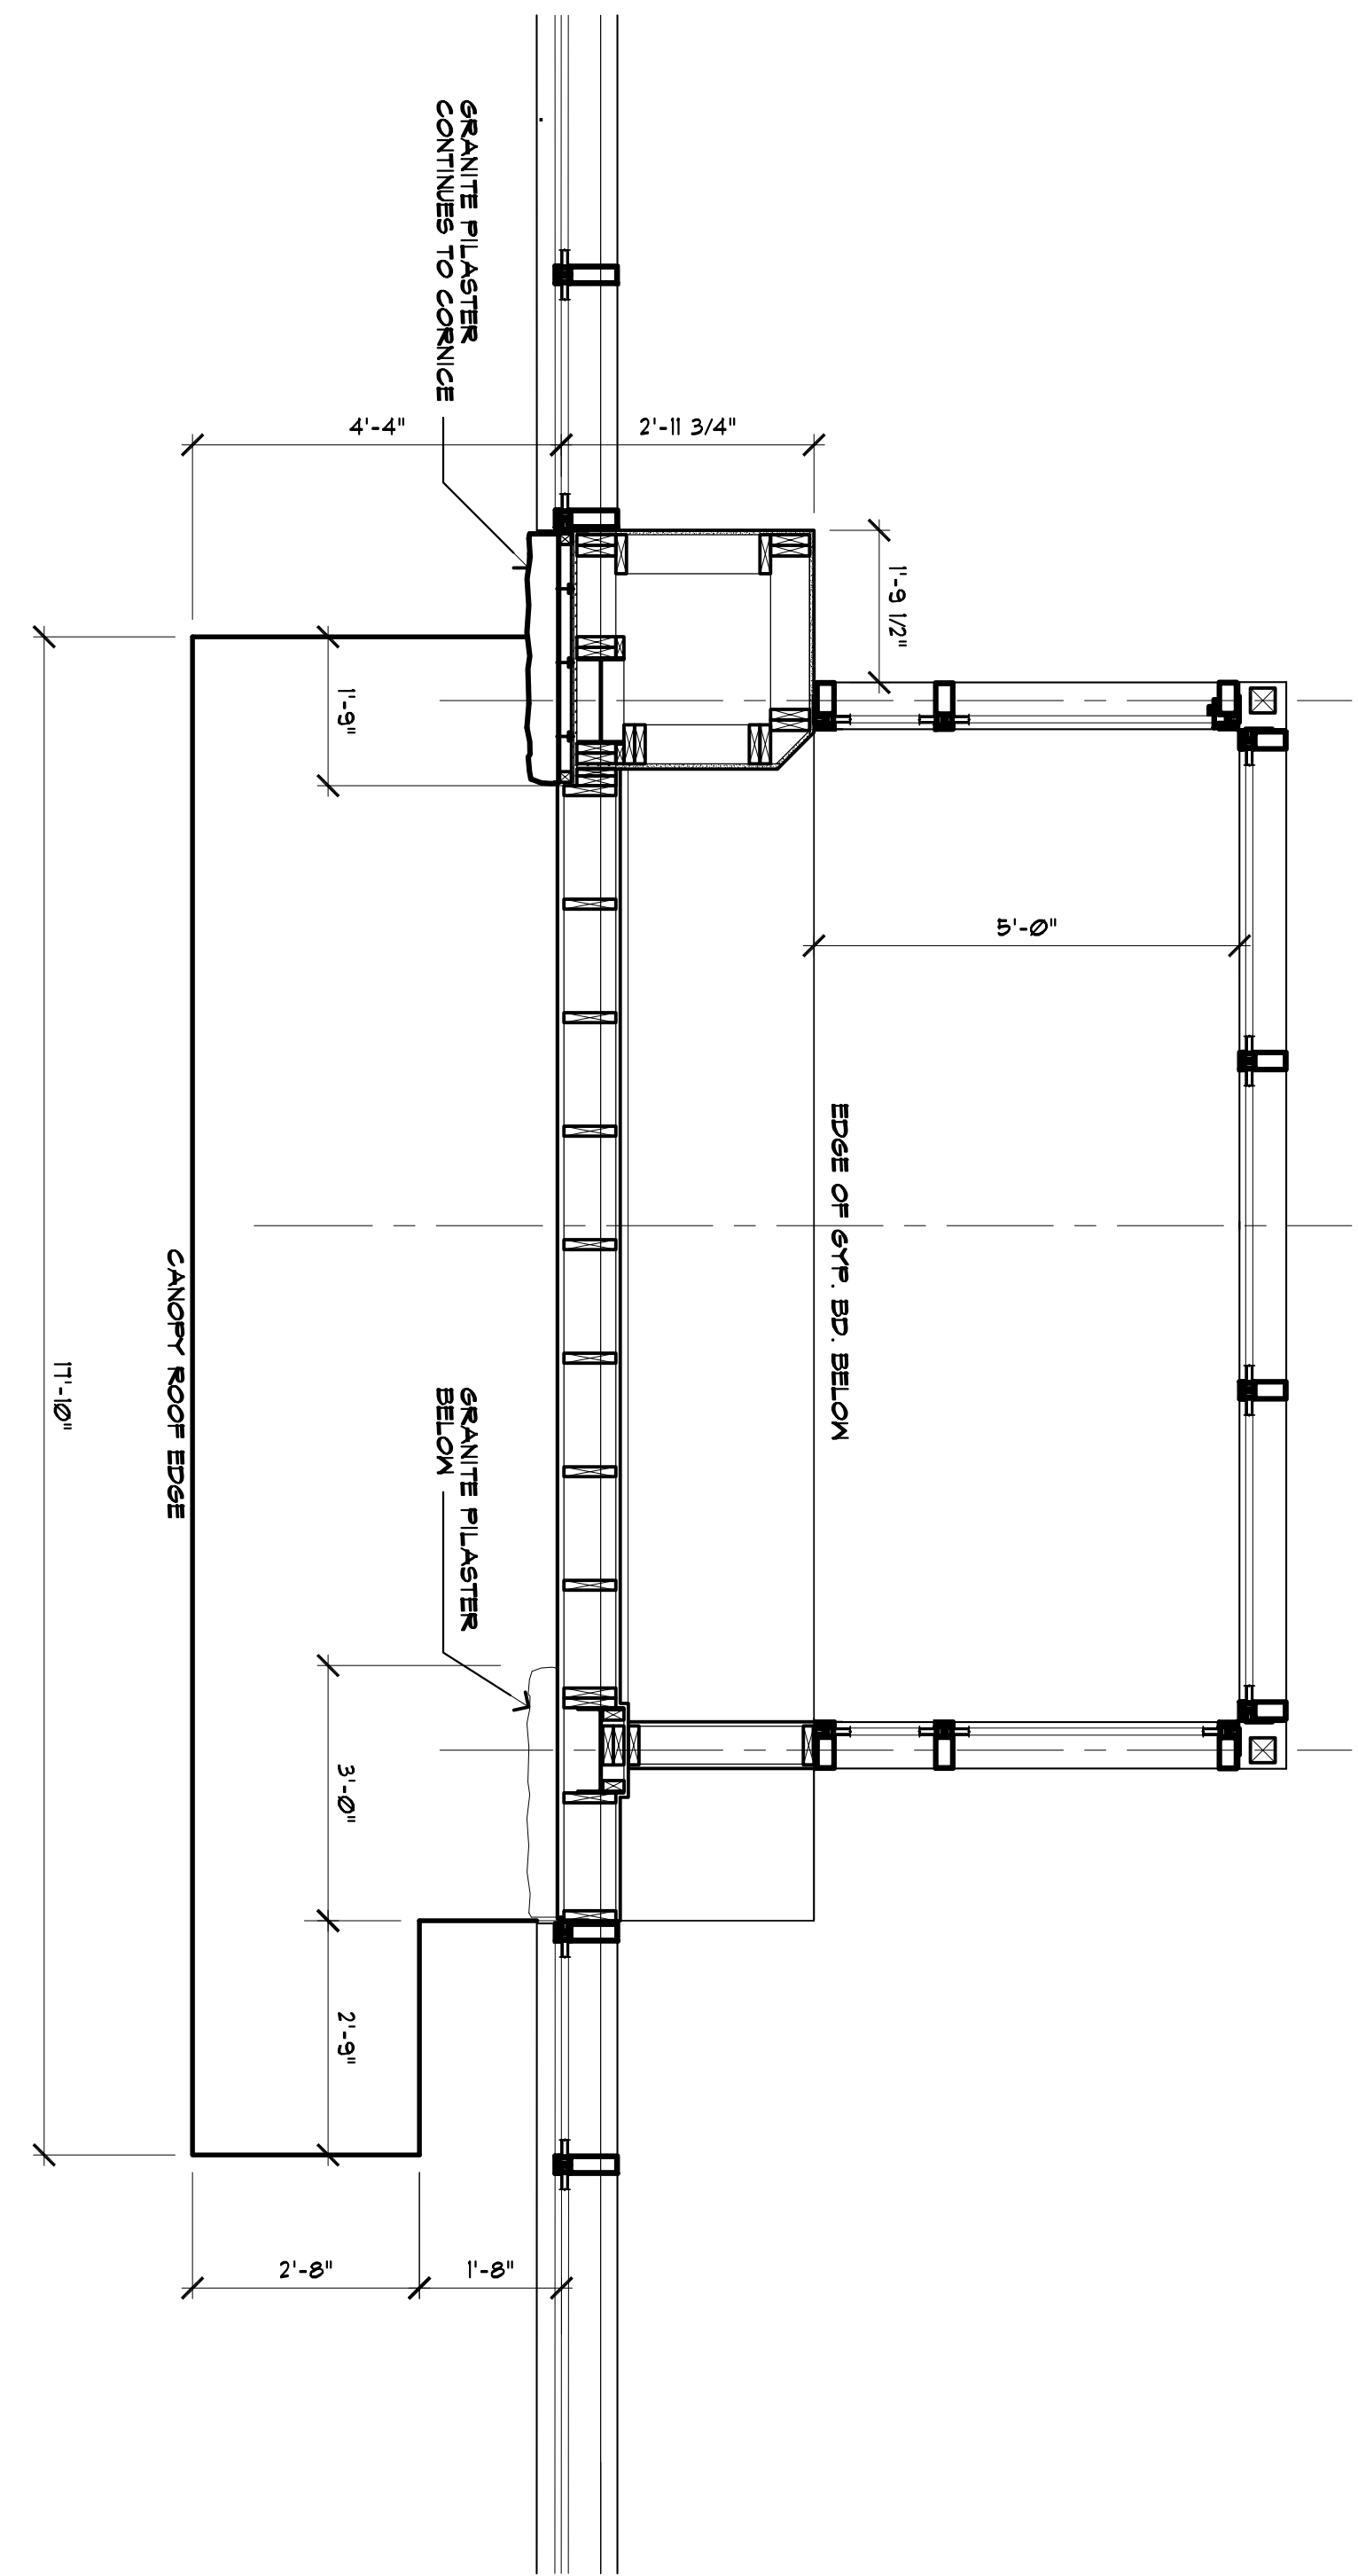

## CANOPY ROOF PLAN

SCALE: 1/2" = 1'-0"

123 COMMERCIAL STREET

DATE: Apr. 21 2005



REVISIONS
Apr. 14, 2005 Per Mark's request