



**1 COMMERCIAL STREET ELEVATION**  
AE201 SCALE: 1/8"=1'-0"

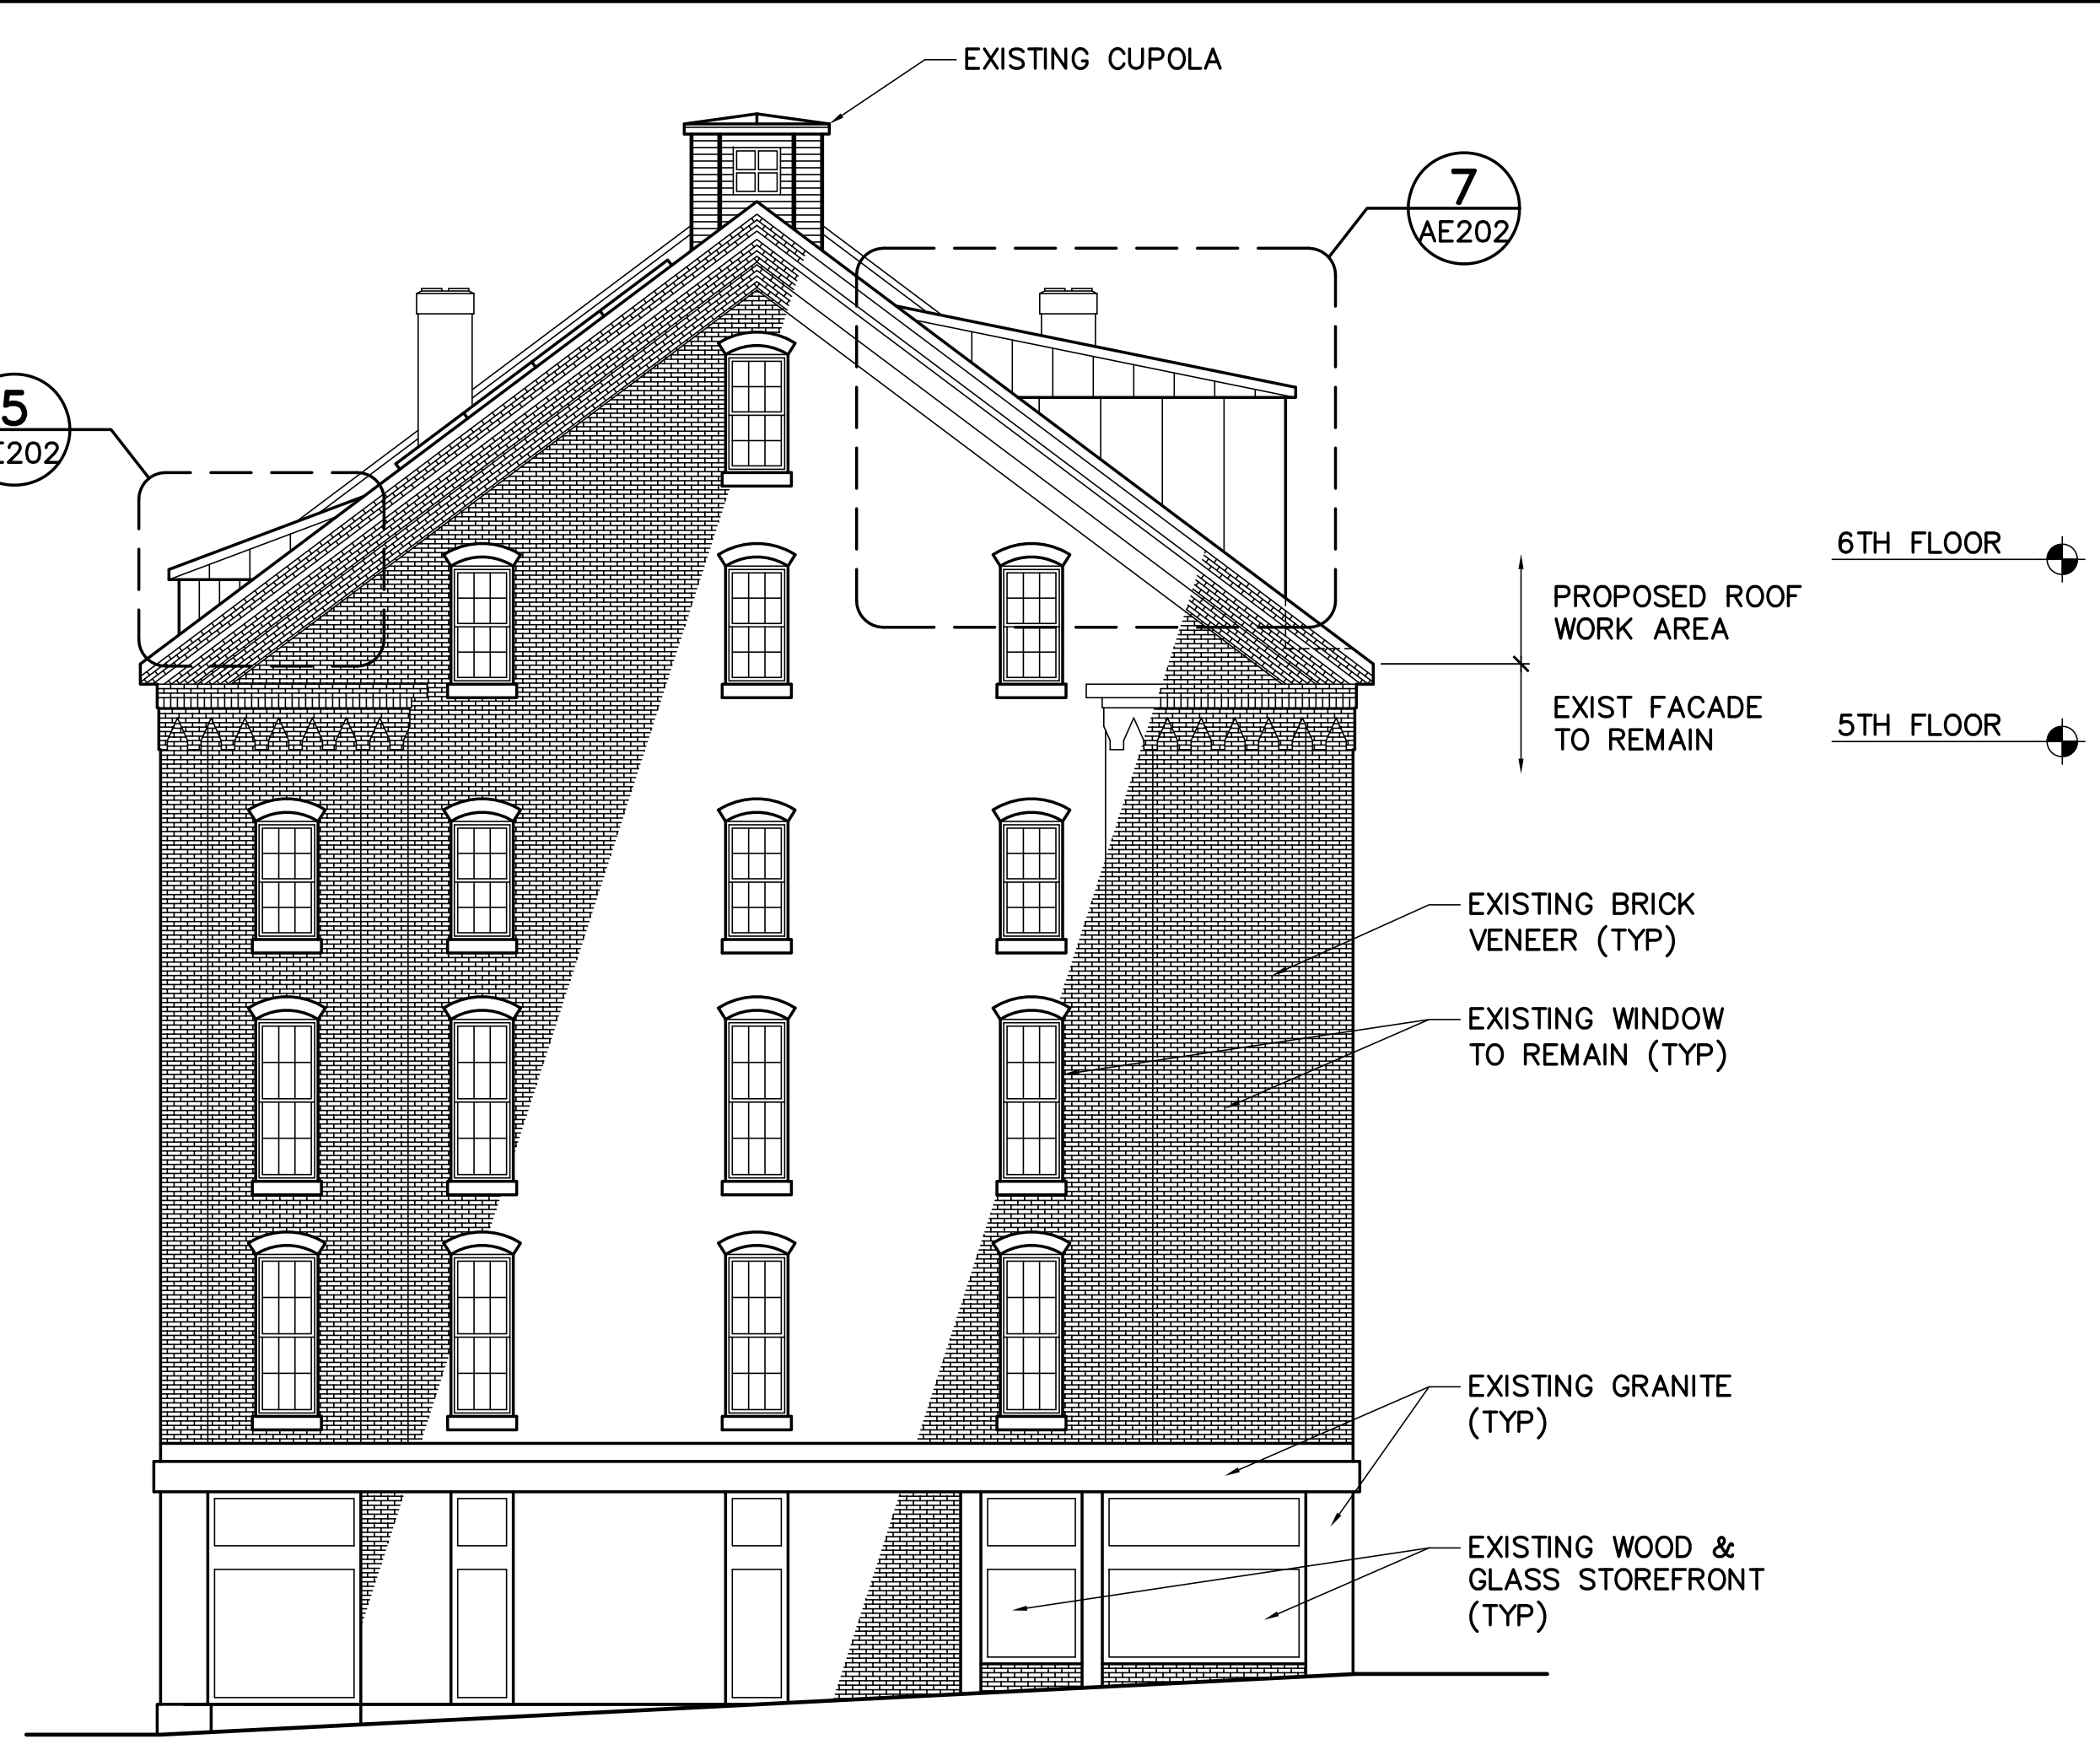


**2 PEARL STREET ELEVATION**  
AE201 SCALE: 1/8"=1'-0"

**CONSTRUCTION NOTES**


- COORDINATE MECHANICAL UNIT REMOVAL WITH MECHANICAL SUBCONTRACTOR.
- COORDINATE EXACT OPENING SIZE AND LOCATIONS WITH STRUCTURAL DRAWINGS.

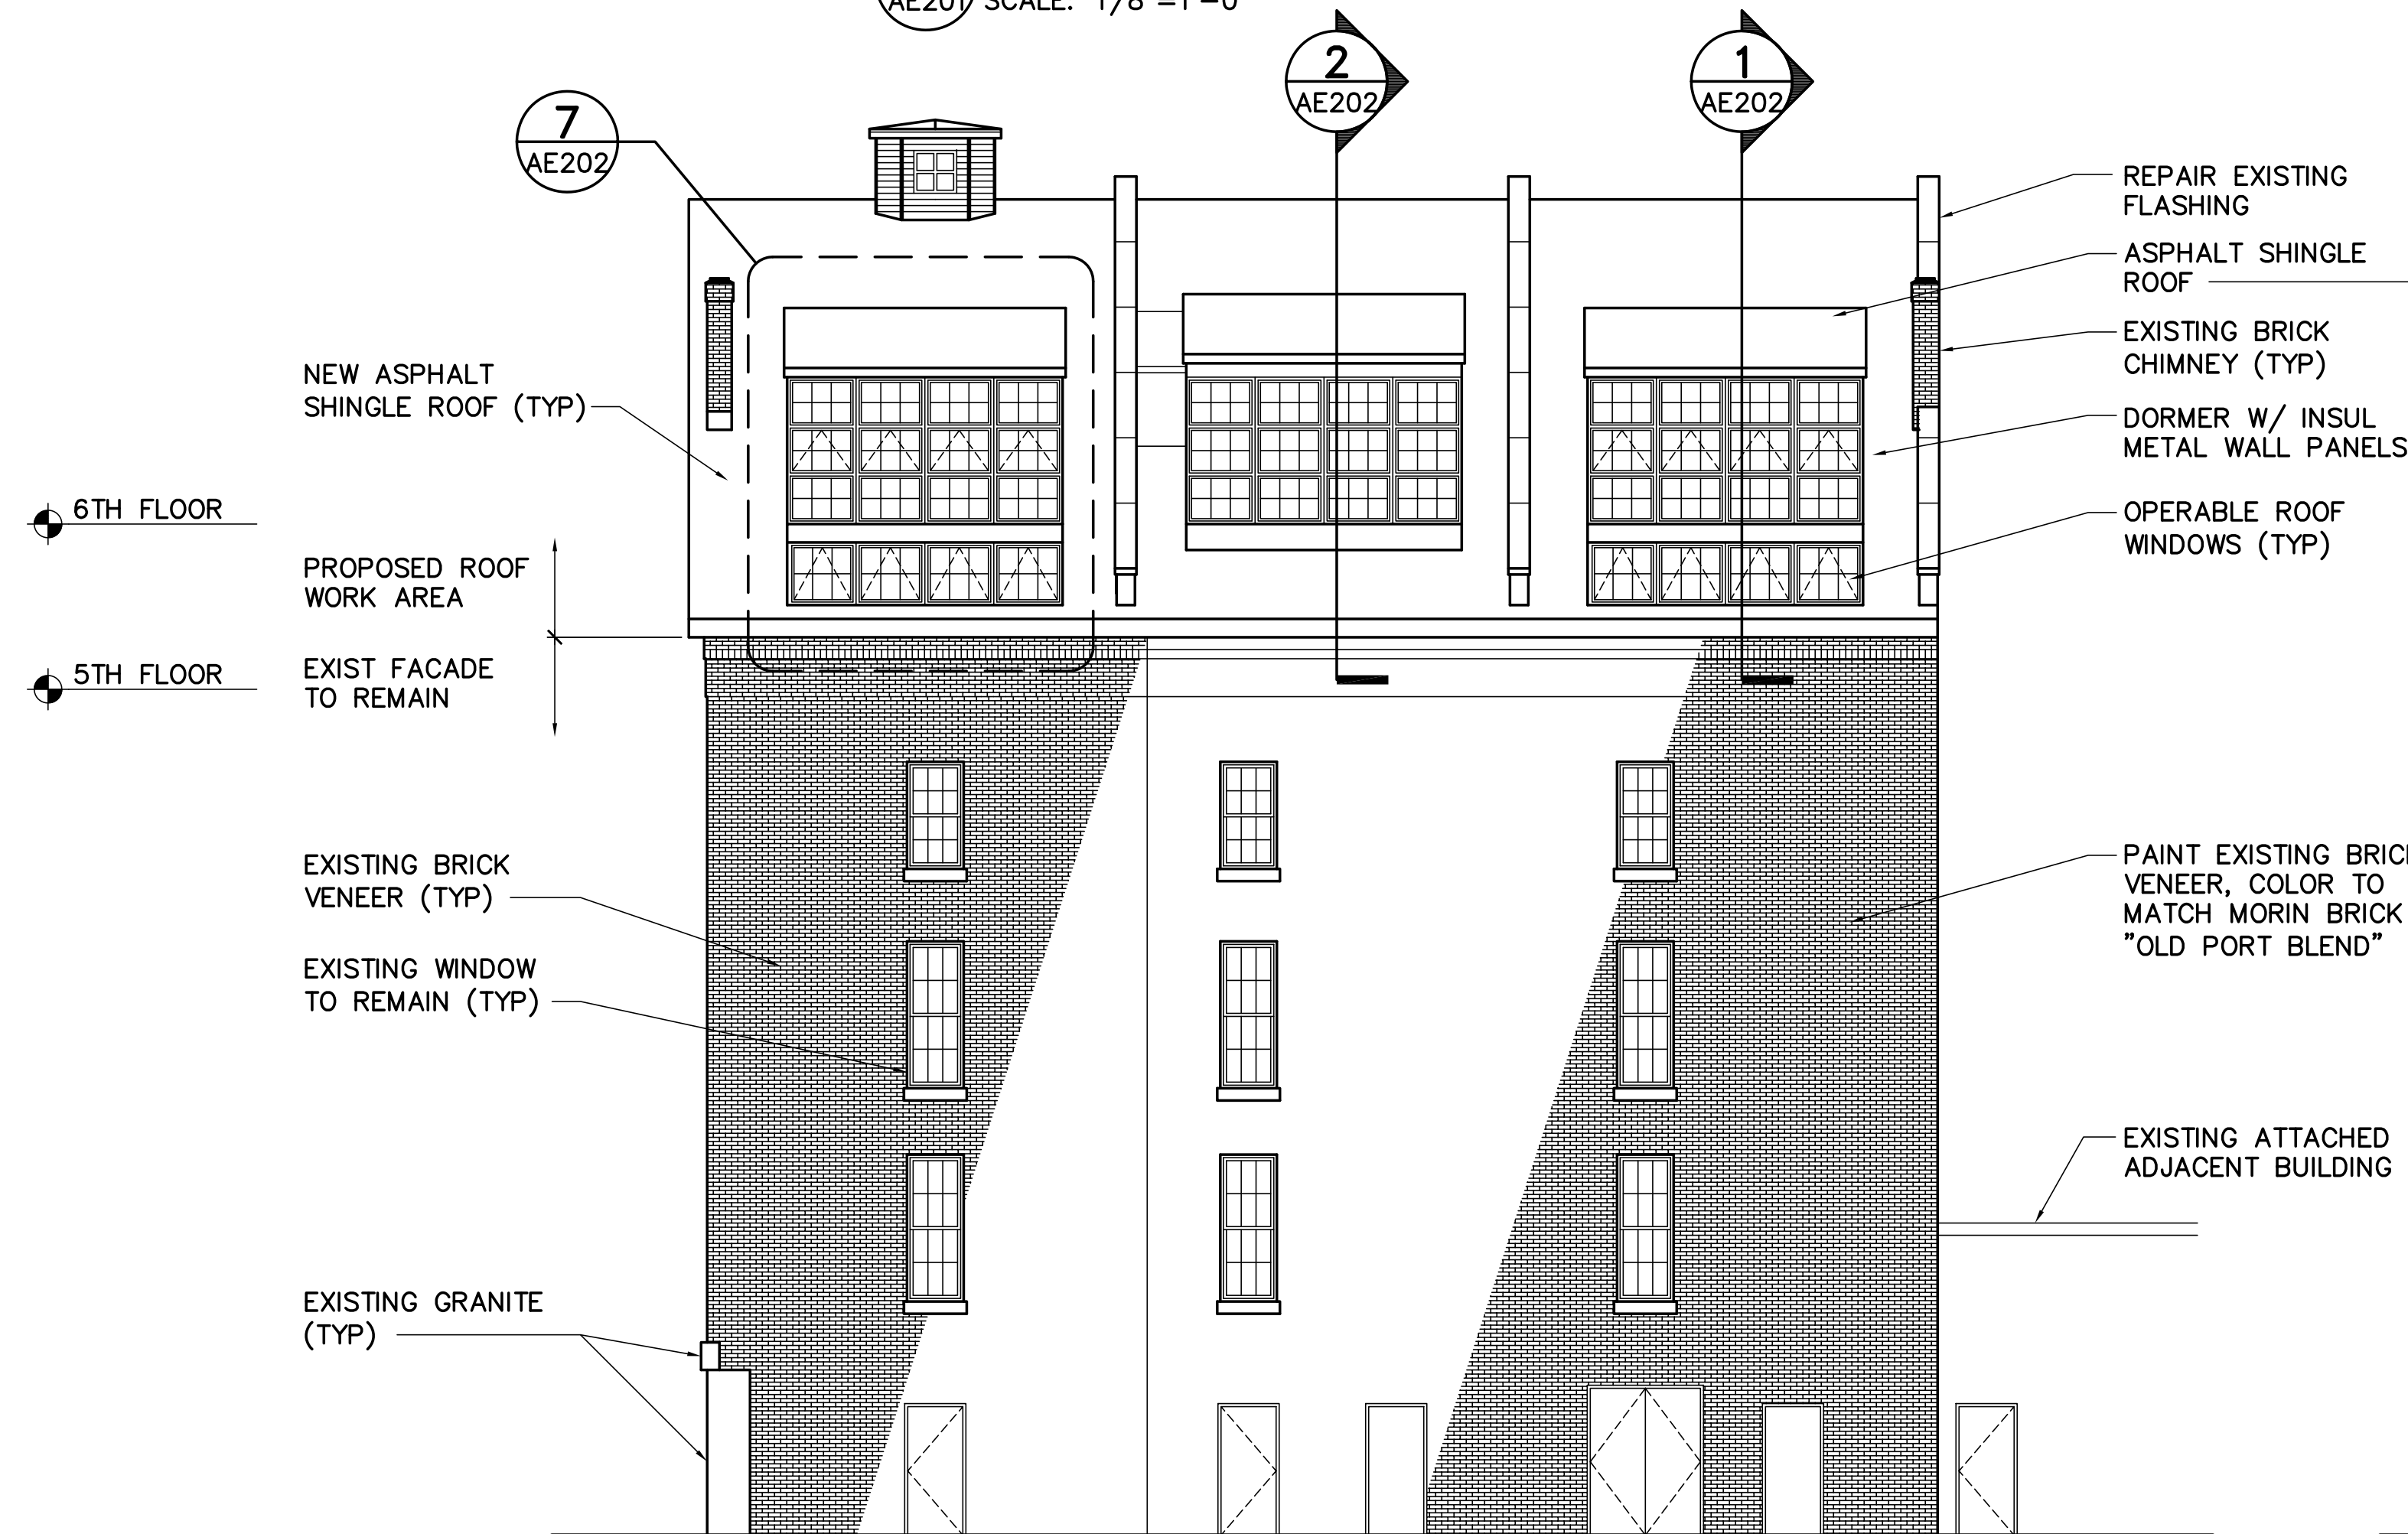

**3 GOLD STREET ELEVATION**  
AE201 SCALE: 1/8"=1'-0"

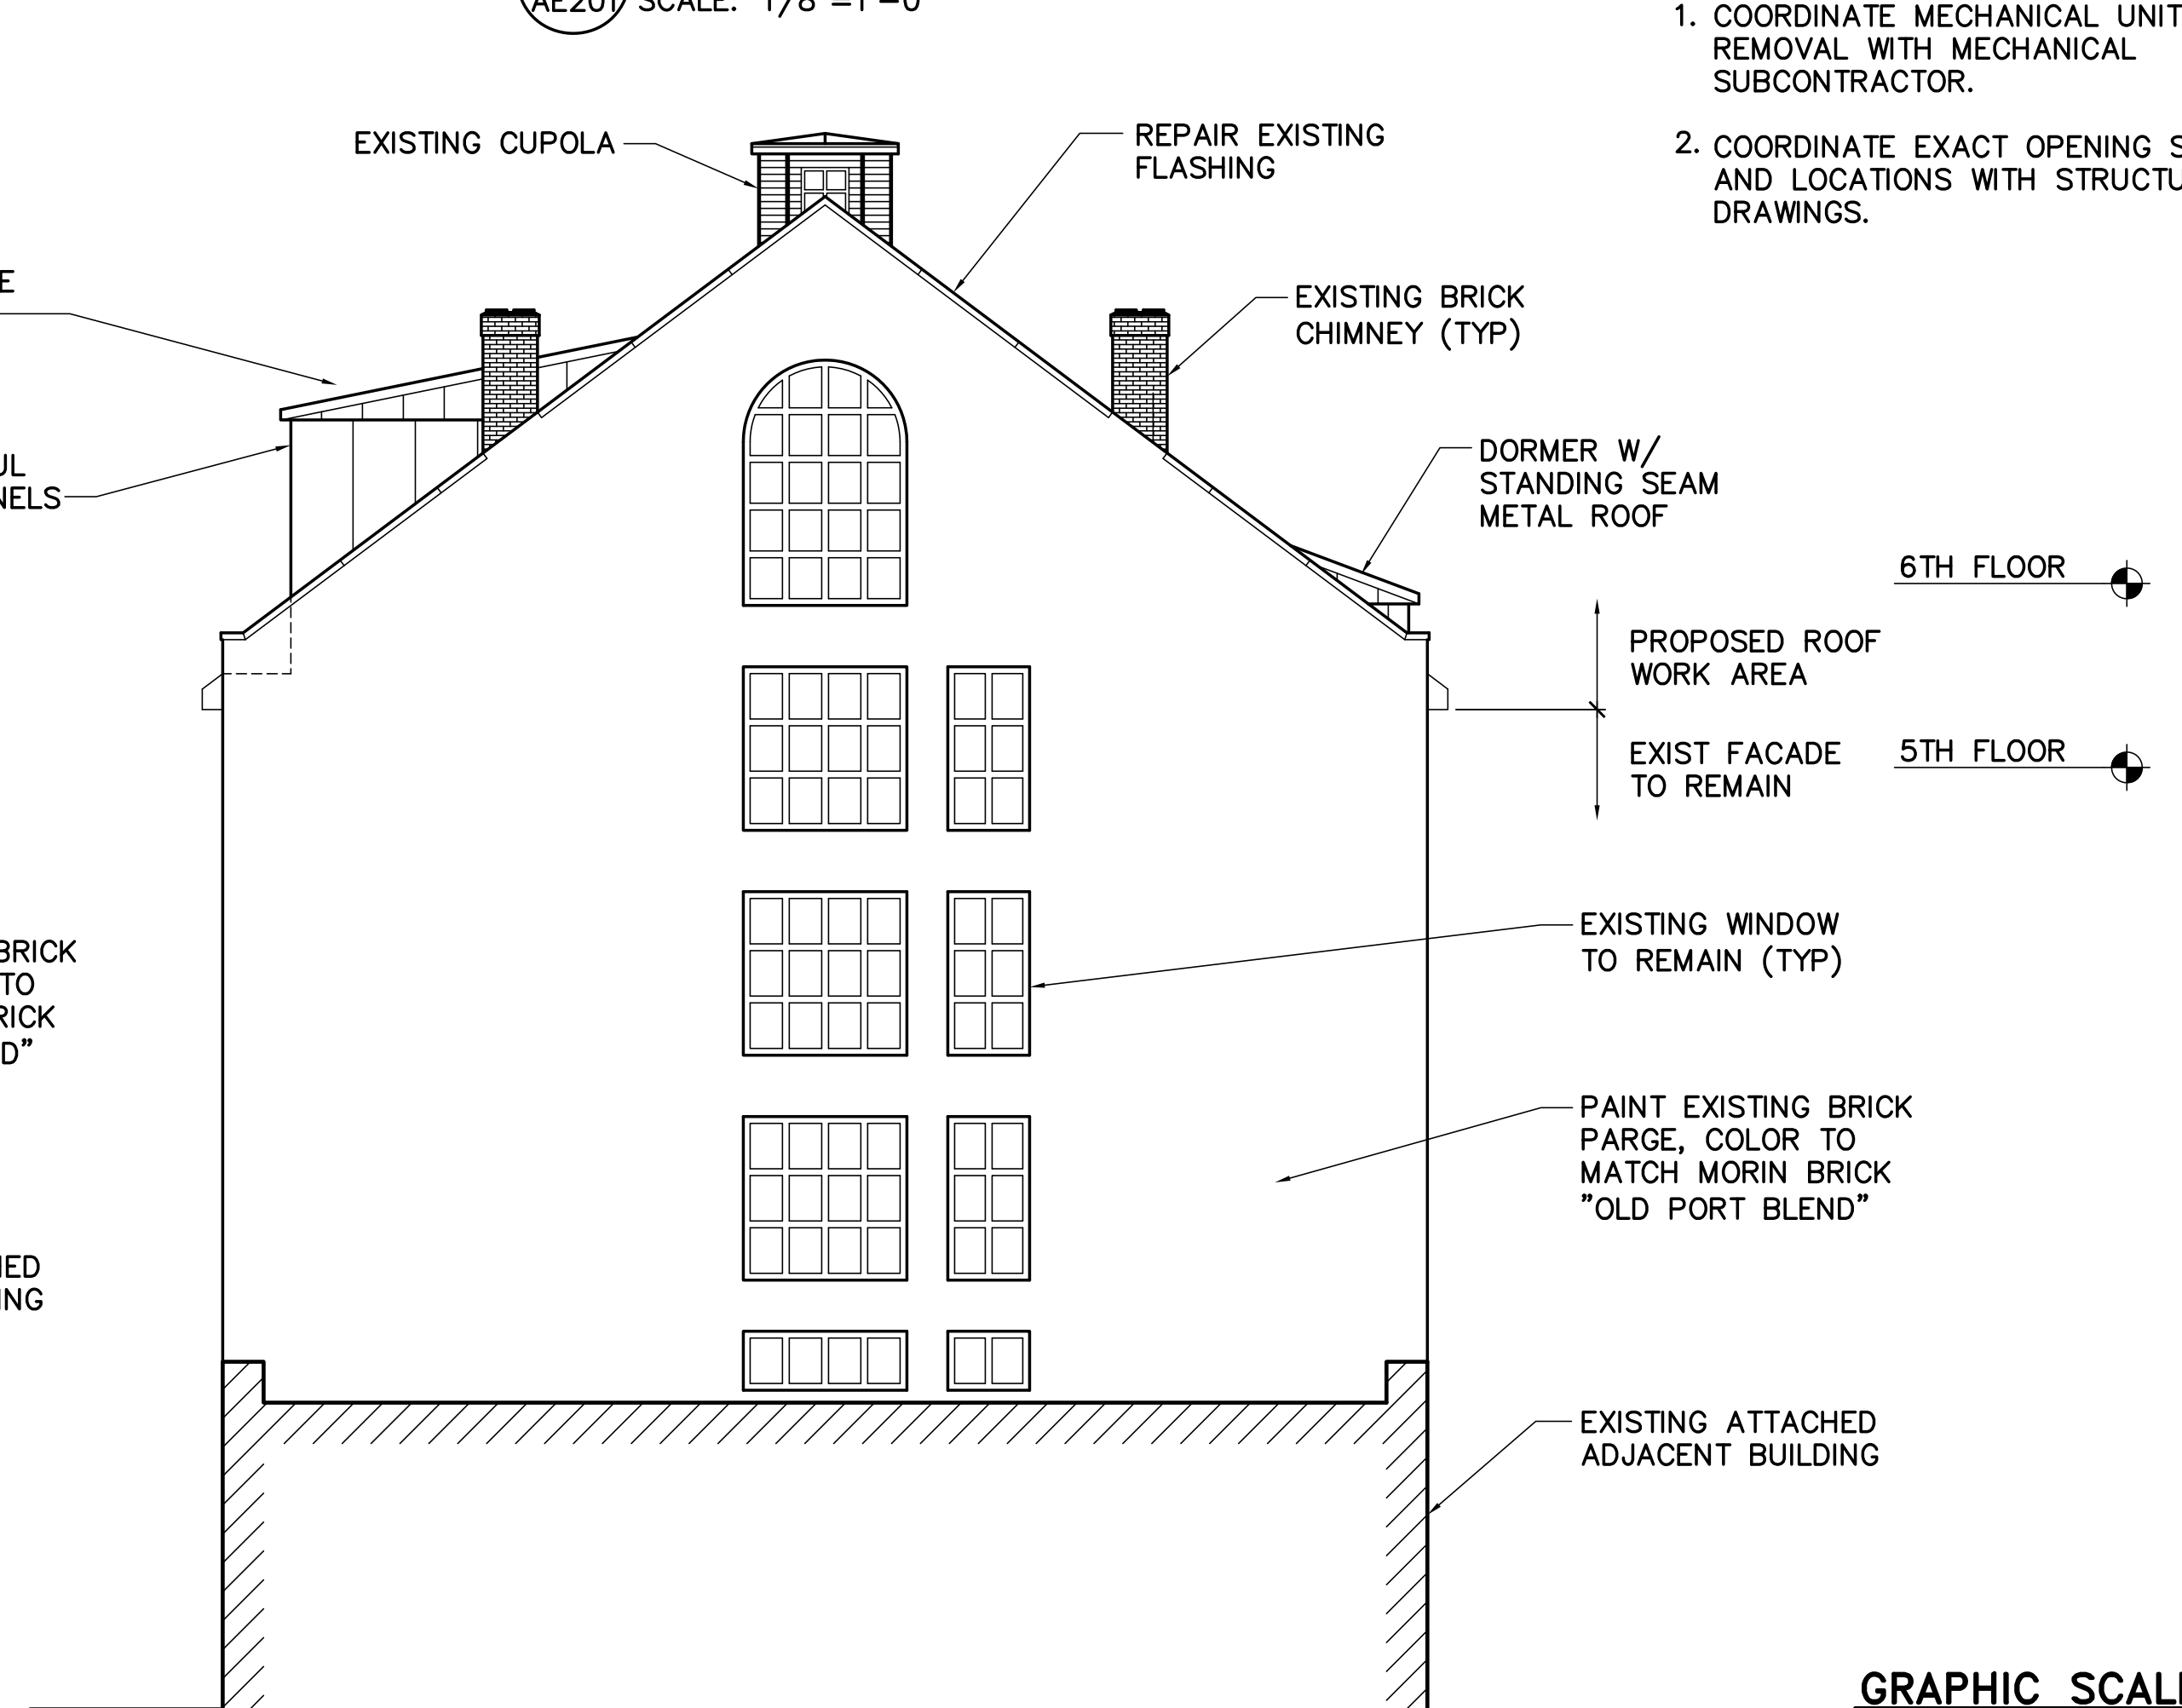

**4 WEST ELEVATION**  
AE201 SCALE: 1/8"=1'-0"

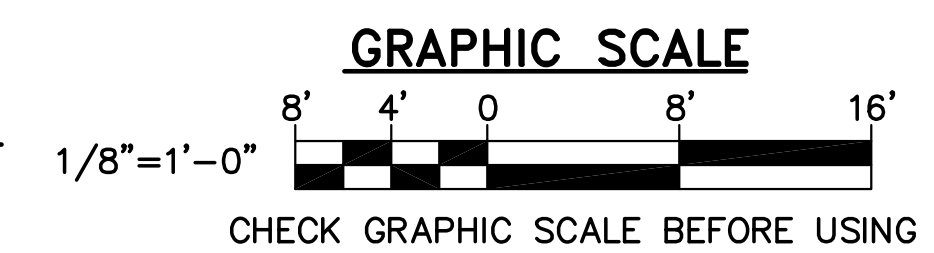

DESIGNED BY: GLH  
DRAWN BY: CRR  
CHECKED BY: GLH  
PROJECT: 21304.11

BLANCHARD BLOCK LLC

RENOVATION TO  
BLANCHARD BLOCK  
111 Commercial Street - Portland, Maine

EXTERIOR  
ELEVATIONS

SCALE: AS NOTED  
DATE: 20 DEC 2013

DWG.: AE201

SHEET: 1 OF 3