



CITY OF PORTLAND  
ELECTRONIC STAMP

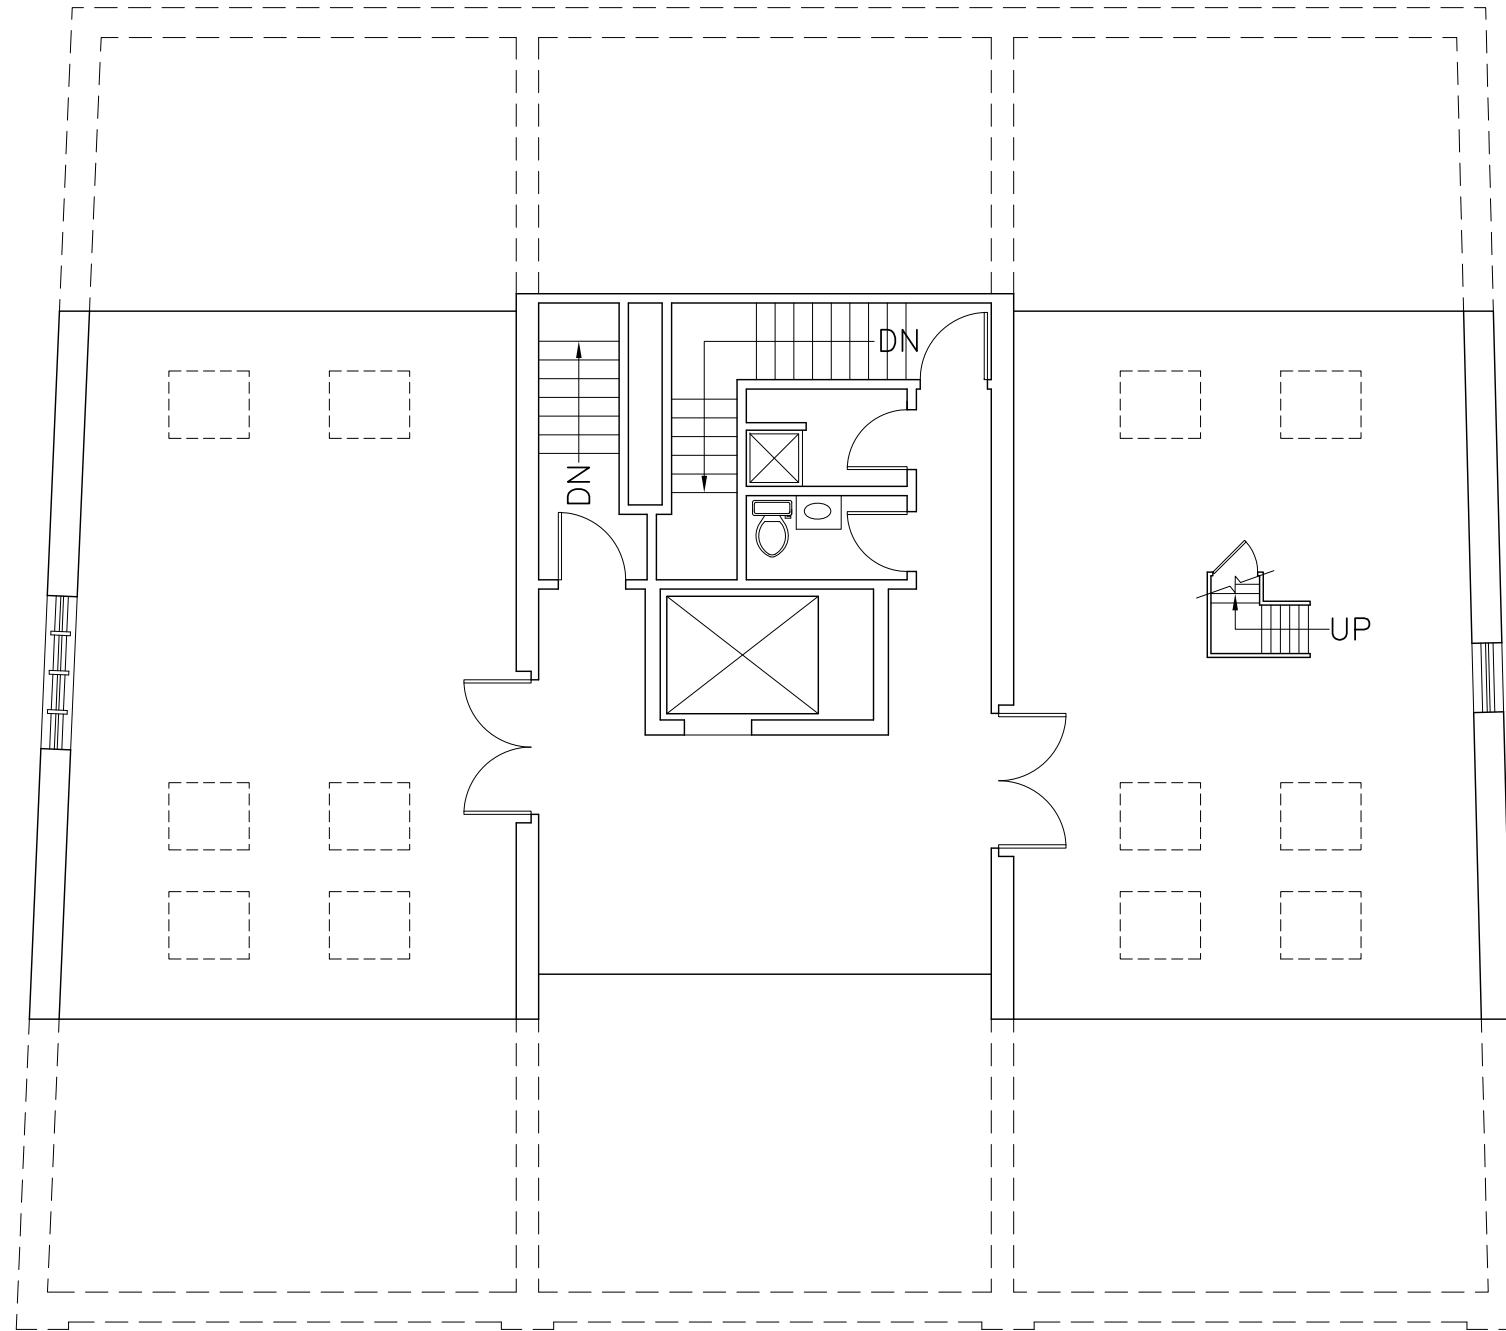

### EXISTING SIXTH FLOOR PLAN

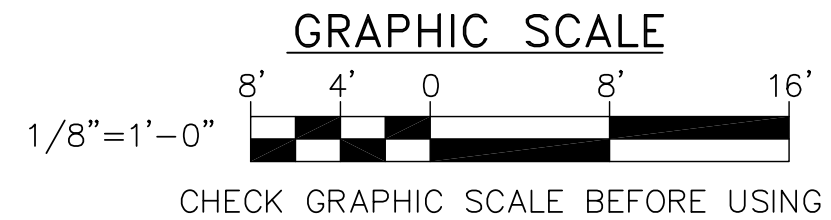

**OAK POINT ASSOCIATES**  
231 Main Street, Biddeford, Maine 04005 (T) 207.283.0188 (F) 207.283.4283  
www.oakpoint.com

DESIGNED BY: GLH  
DRAWN BY: CRR  
CHECKED BY: GLH  
PROJECT: 21304.11

BLANCHARD BLOCK LLC

RENOVATION TO  
BLANCHARD BLOCK  
111 Commercial Street - Portland, Maine

EXISTING  
SIXTH  
FLOOR  
PLAN

SCALE: AS NOTED

DATE: 25 FEB 2014

DWG.: **AD101**

SHEET: **4** OF **5**