



DESIGNED BY:	LARRY WICHROSKI, P.E.
DRAWN BY:	LAW
JOB NO.:	04913
DATE:	12-20-2013

REVISIONS:	
DATE:	02-28-2014
SHEET:	SS

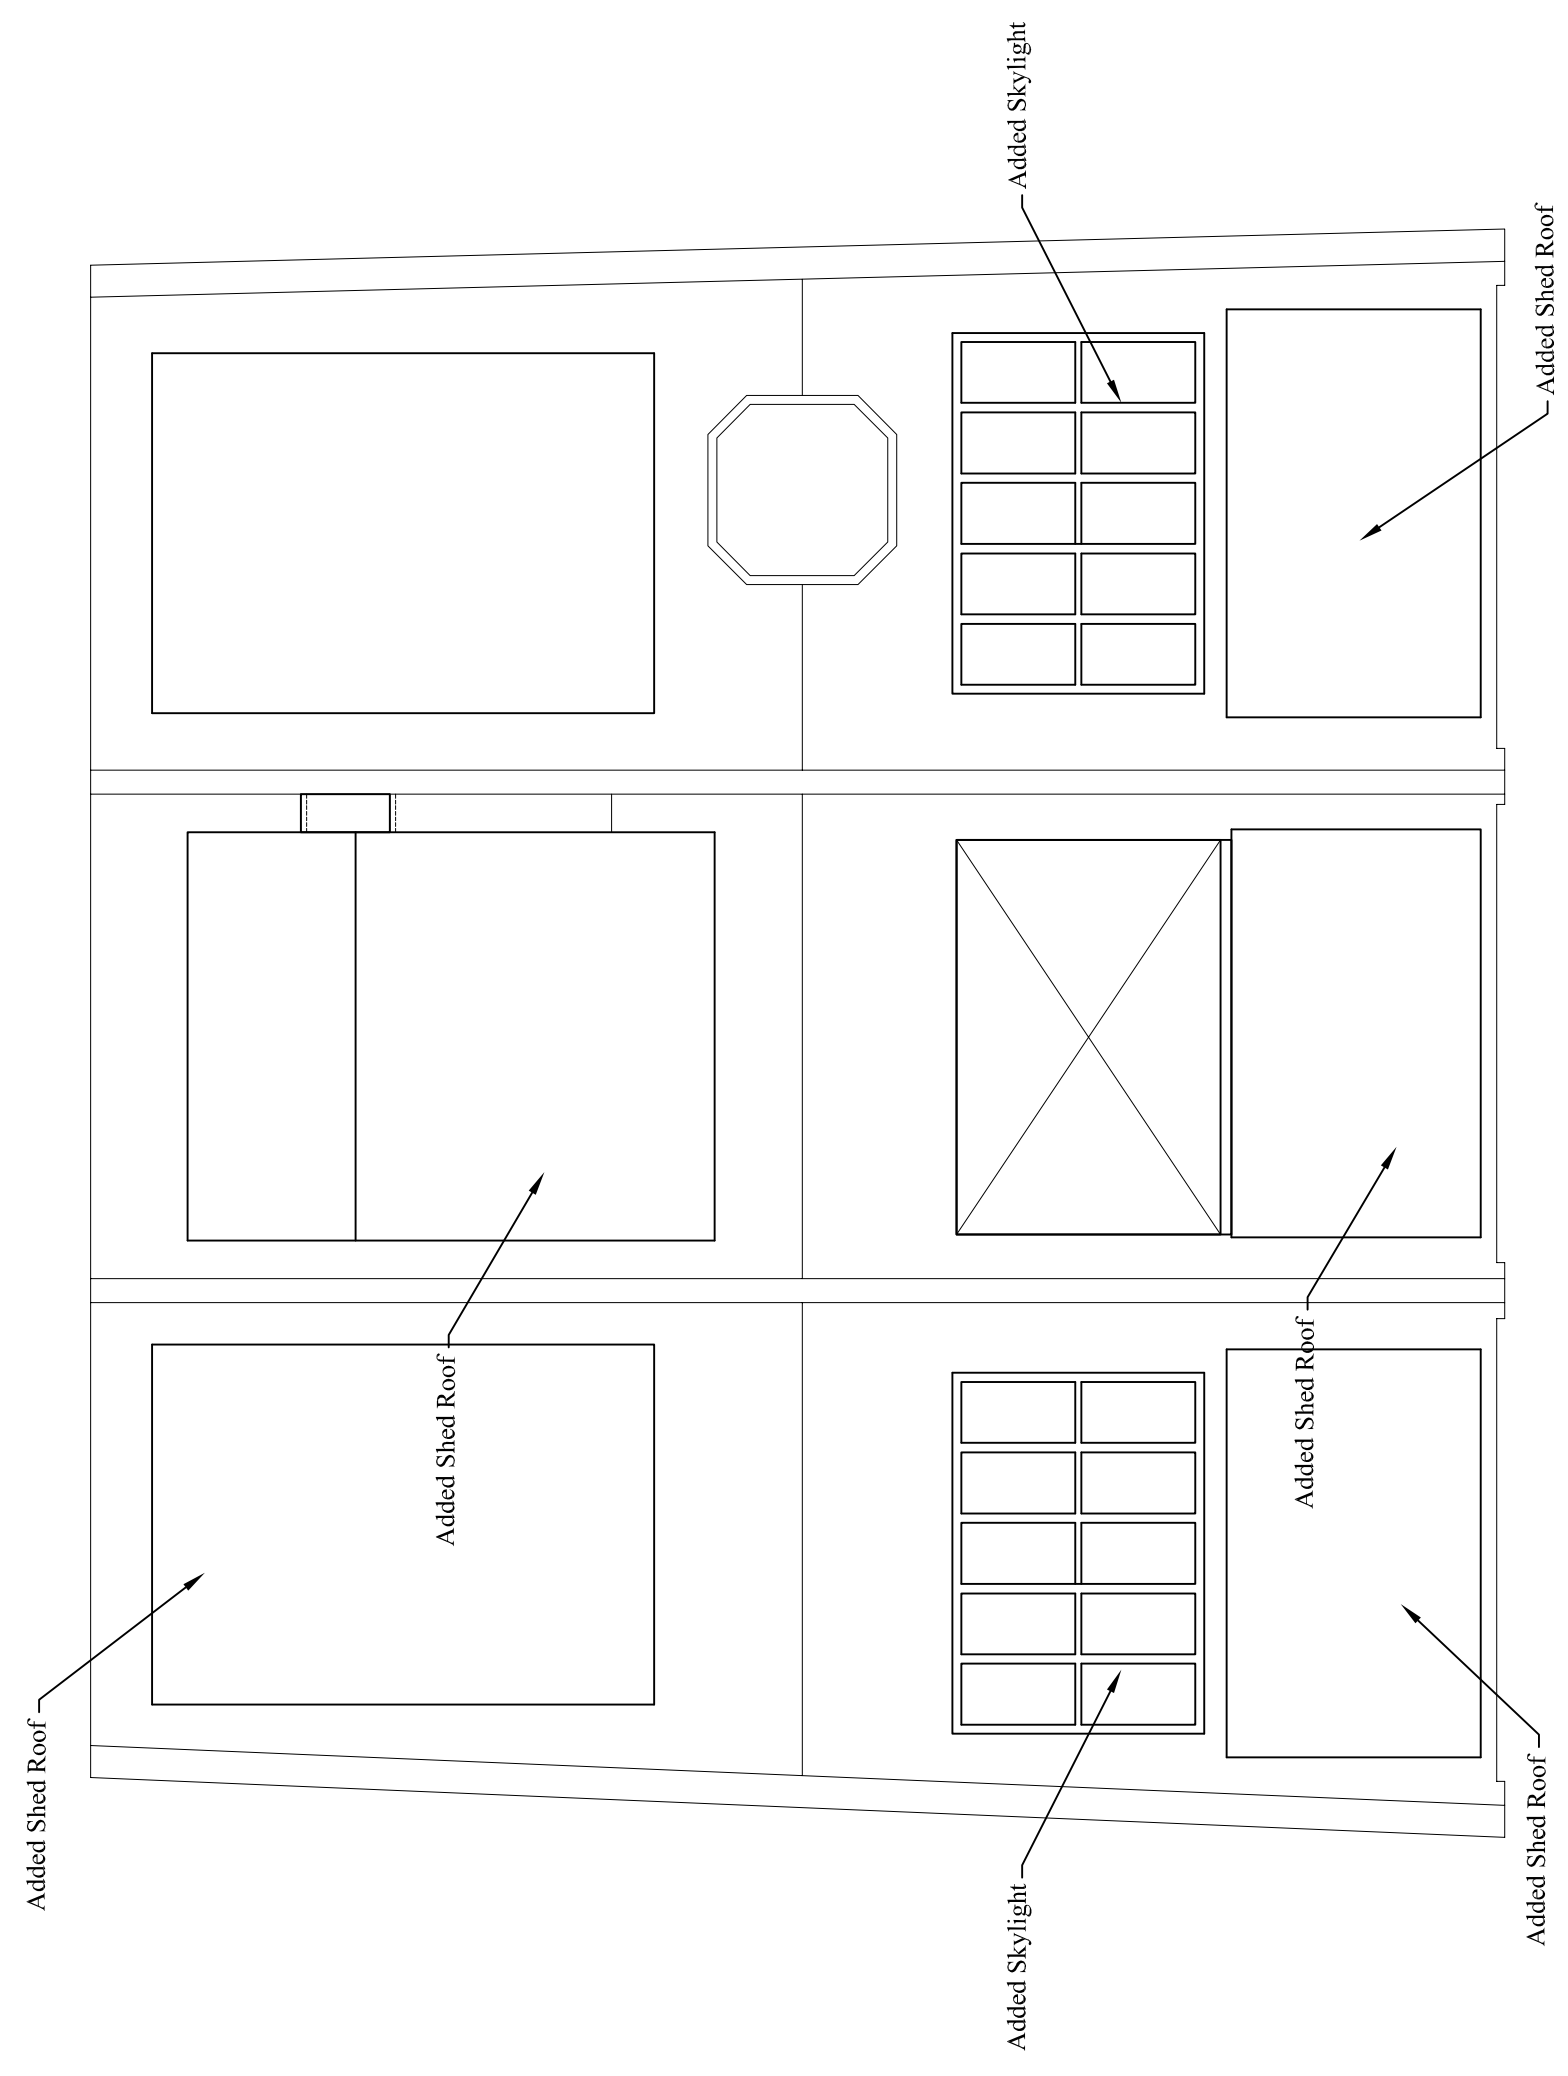


**ROOF PLAN**

Scale: 1/8" = 1'-0"

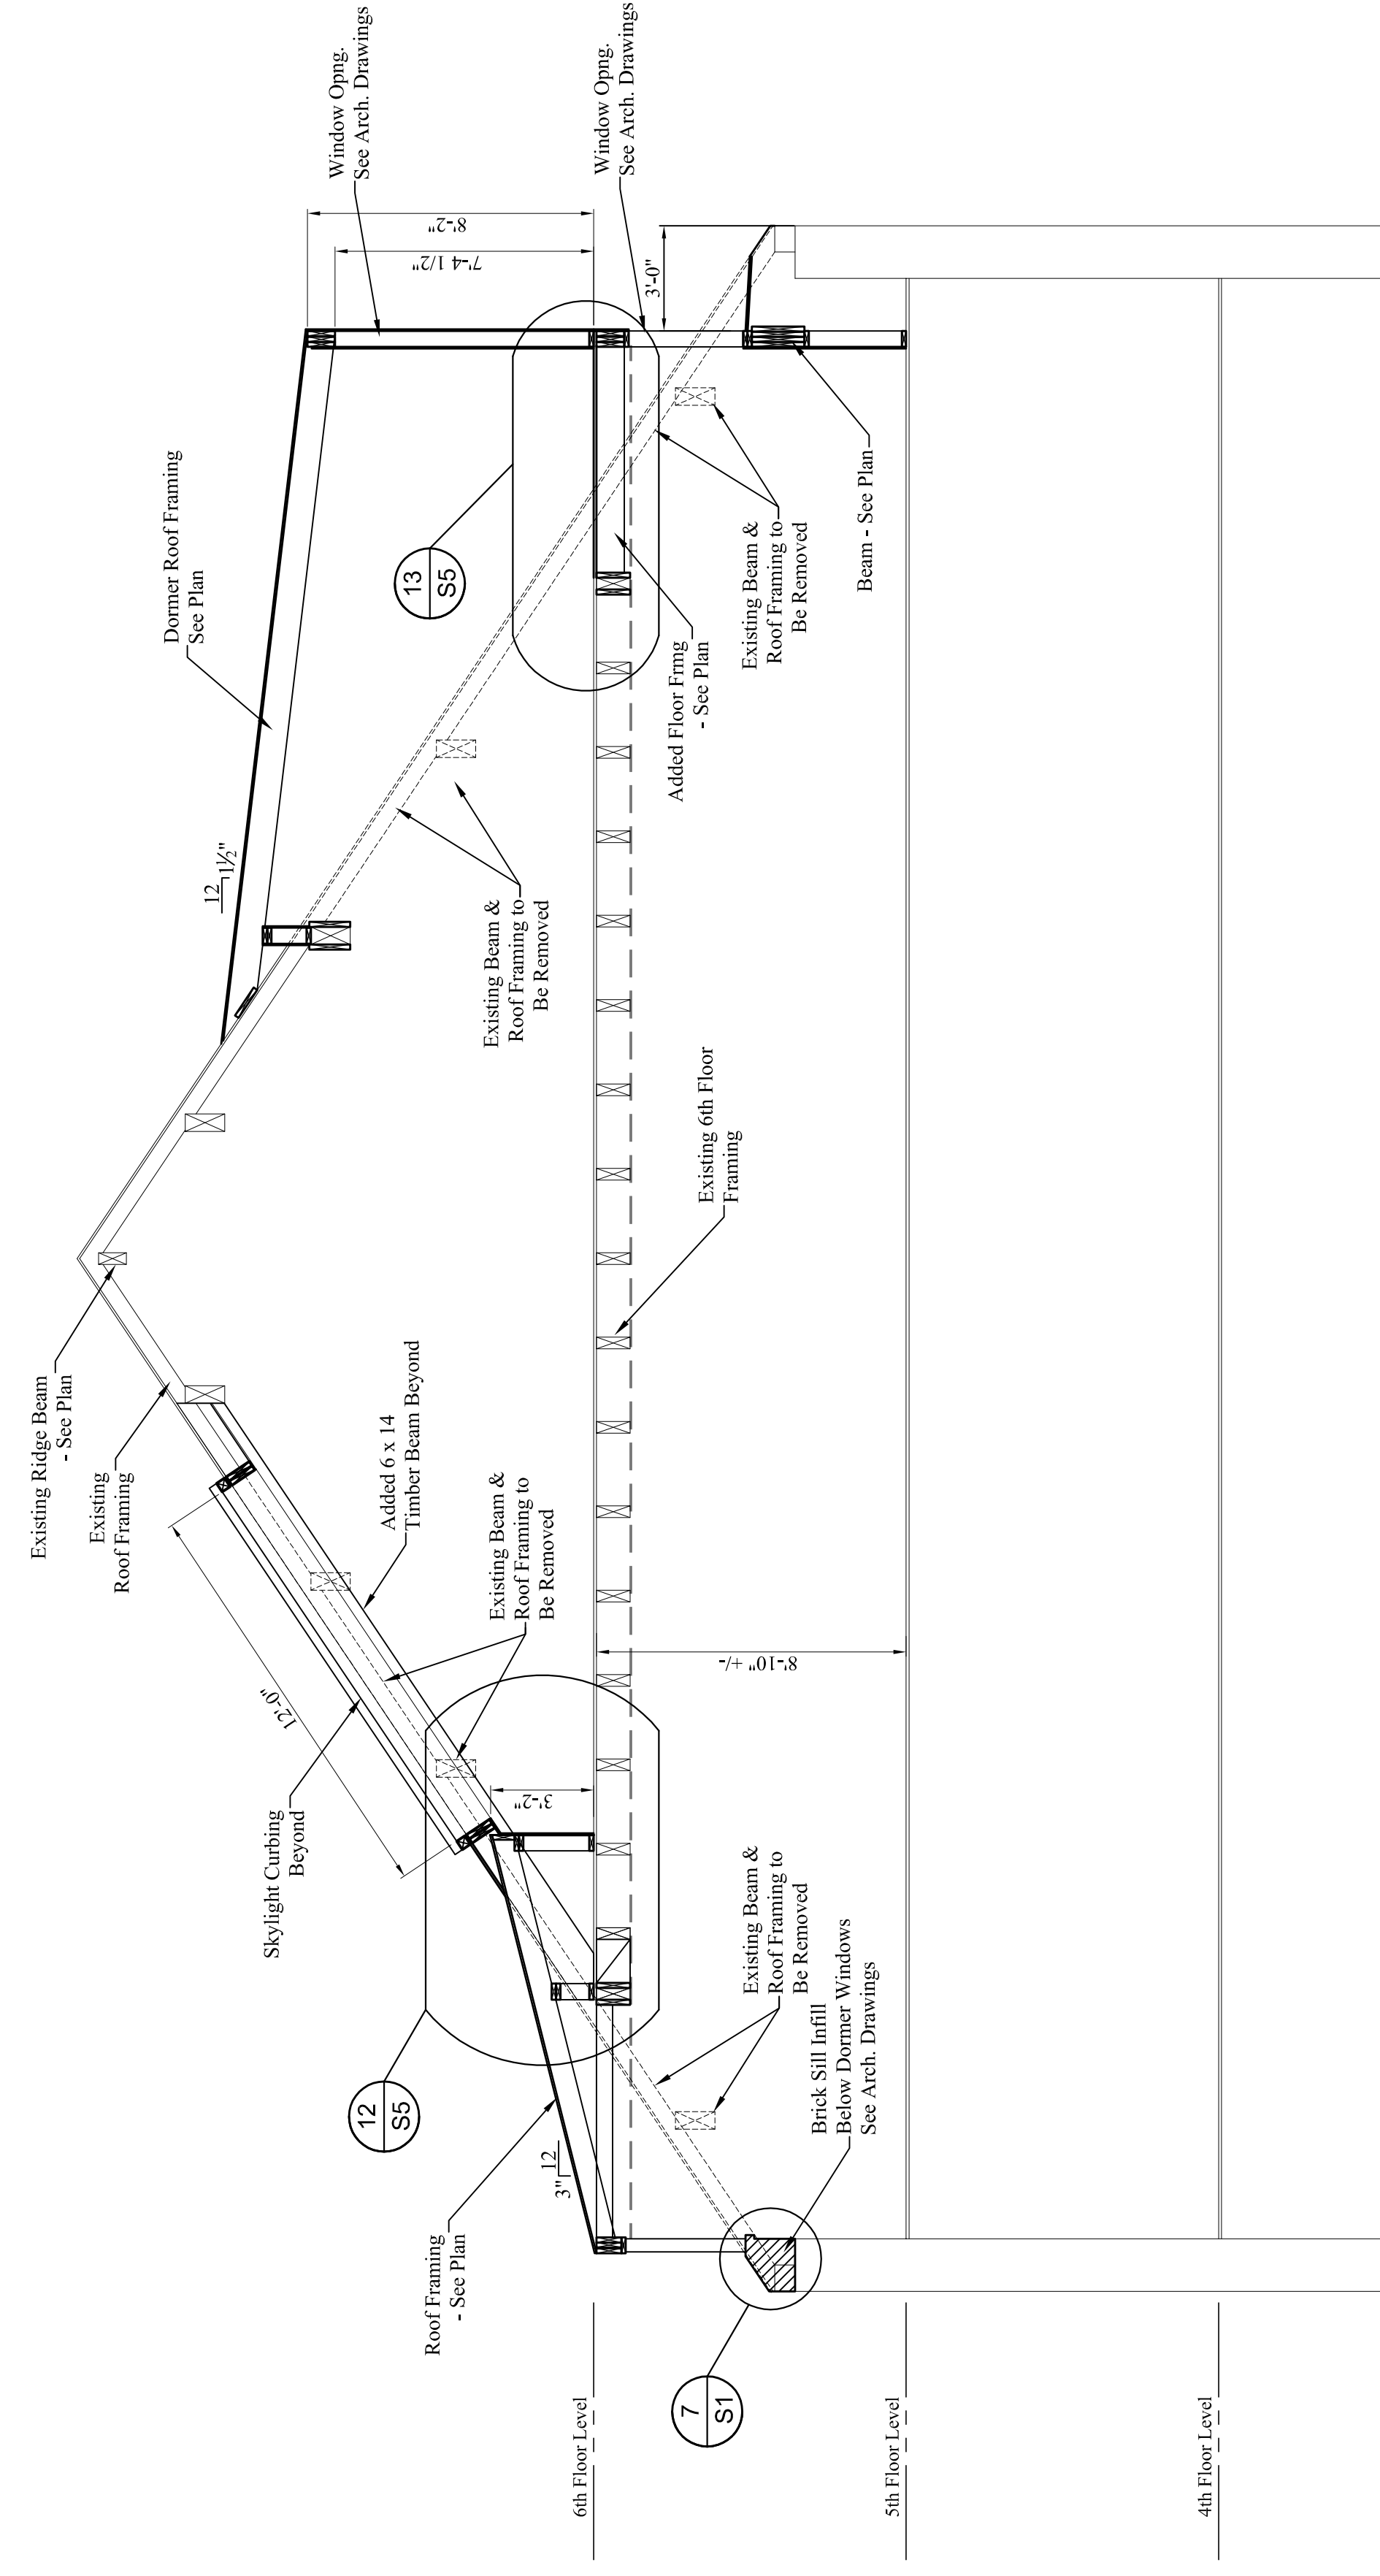


**10 UPPER FLOORS BUILDING SECTION**

Scale: 1/4" = 1'-0"

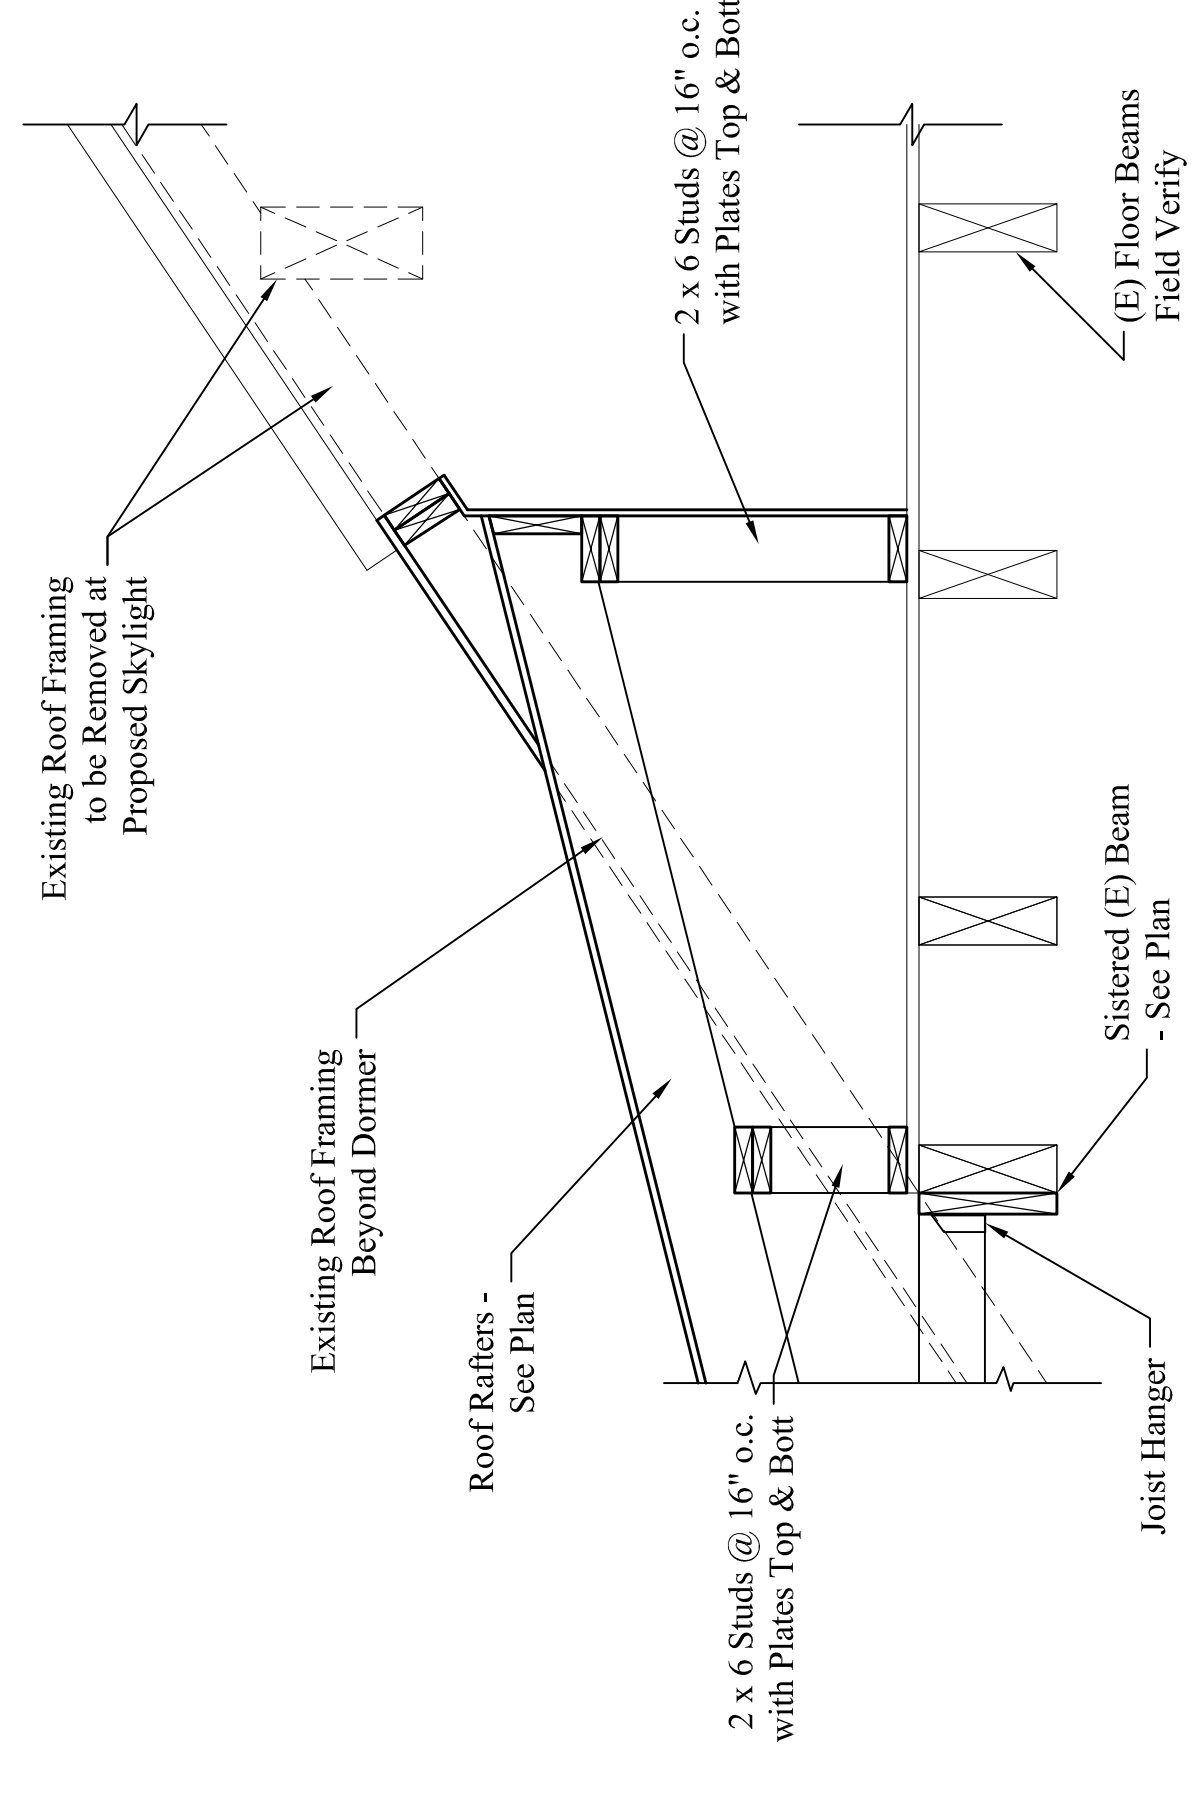

**12 LOW DORMER ROOF DETAIL**

Scale: 3/4" = 1'-0"

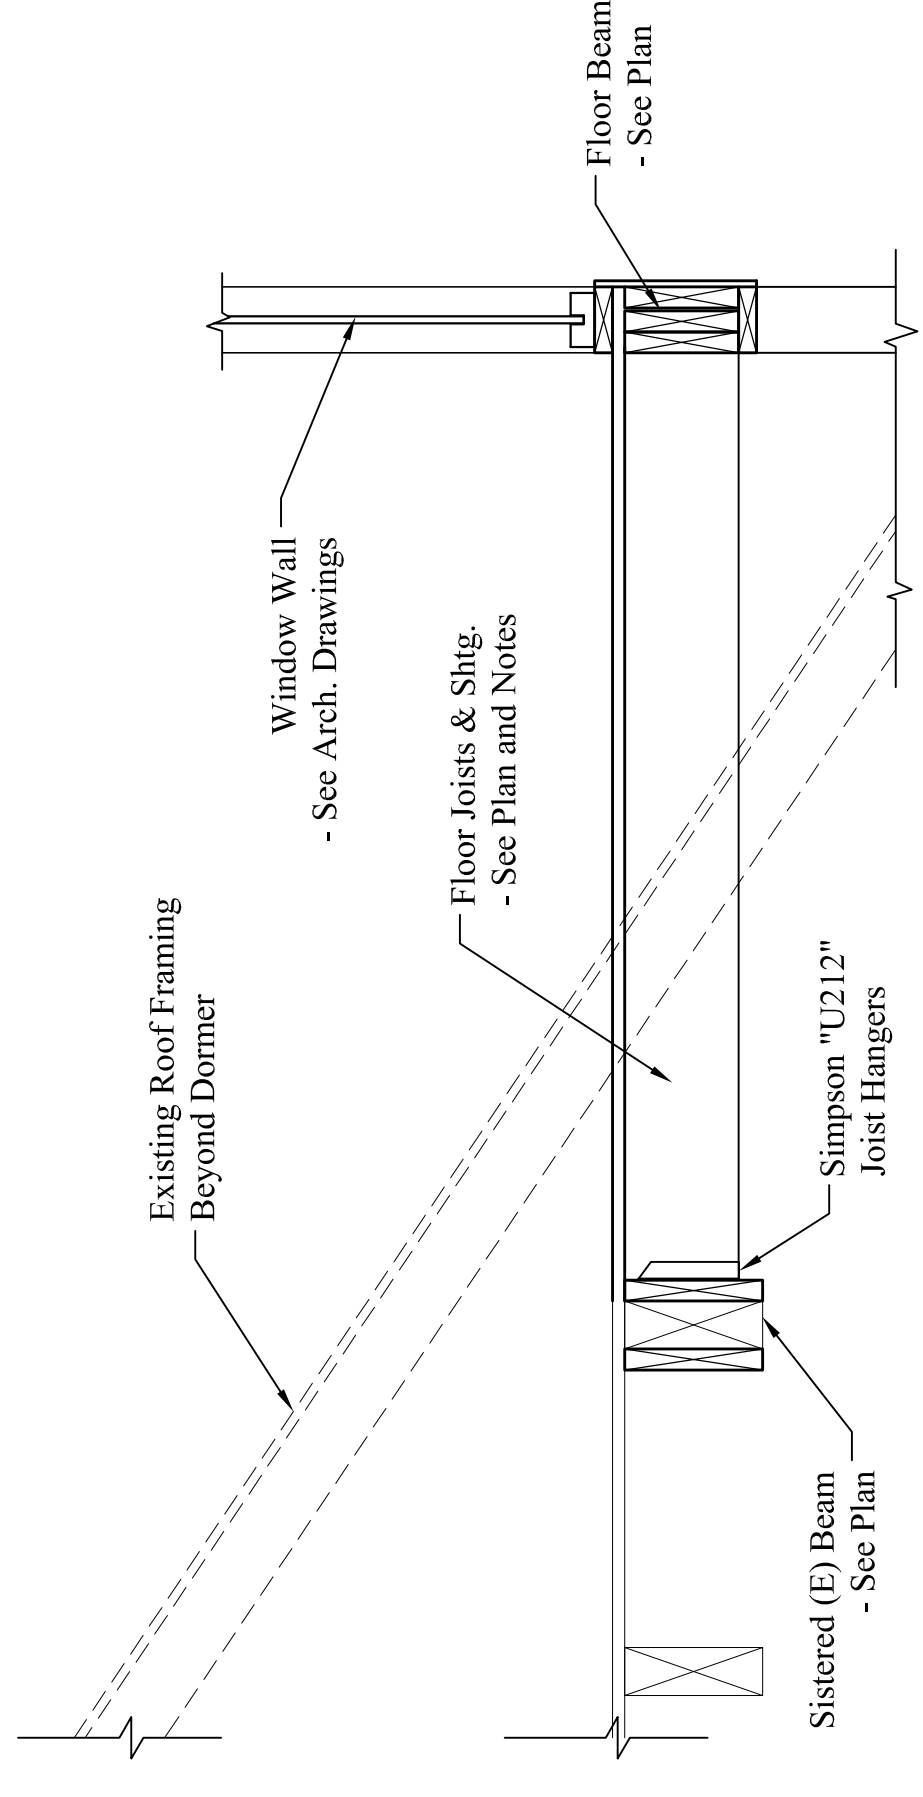

**13 DORMER FLOOR EXTENSION DETAIL**

Scale: 3/4" = 1'-0"