


3/6/2008 1:33 PM I:\3401-3500\342500 25 PEARL ST - FIELD MEASUREMENTS\DWG\25 PEARL STREET SHEETS\3425.00-AE101 FIRST FLOOR PLAN.DWG MAT.WARD

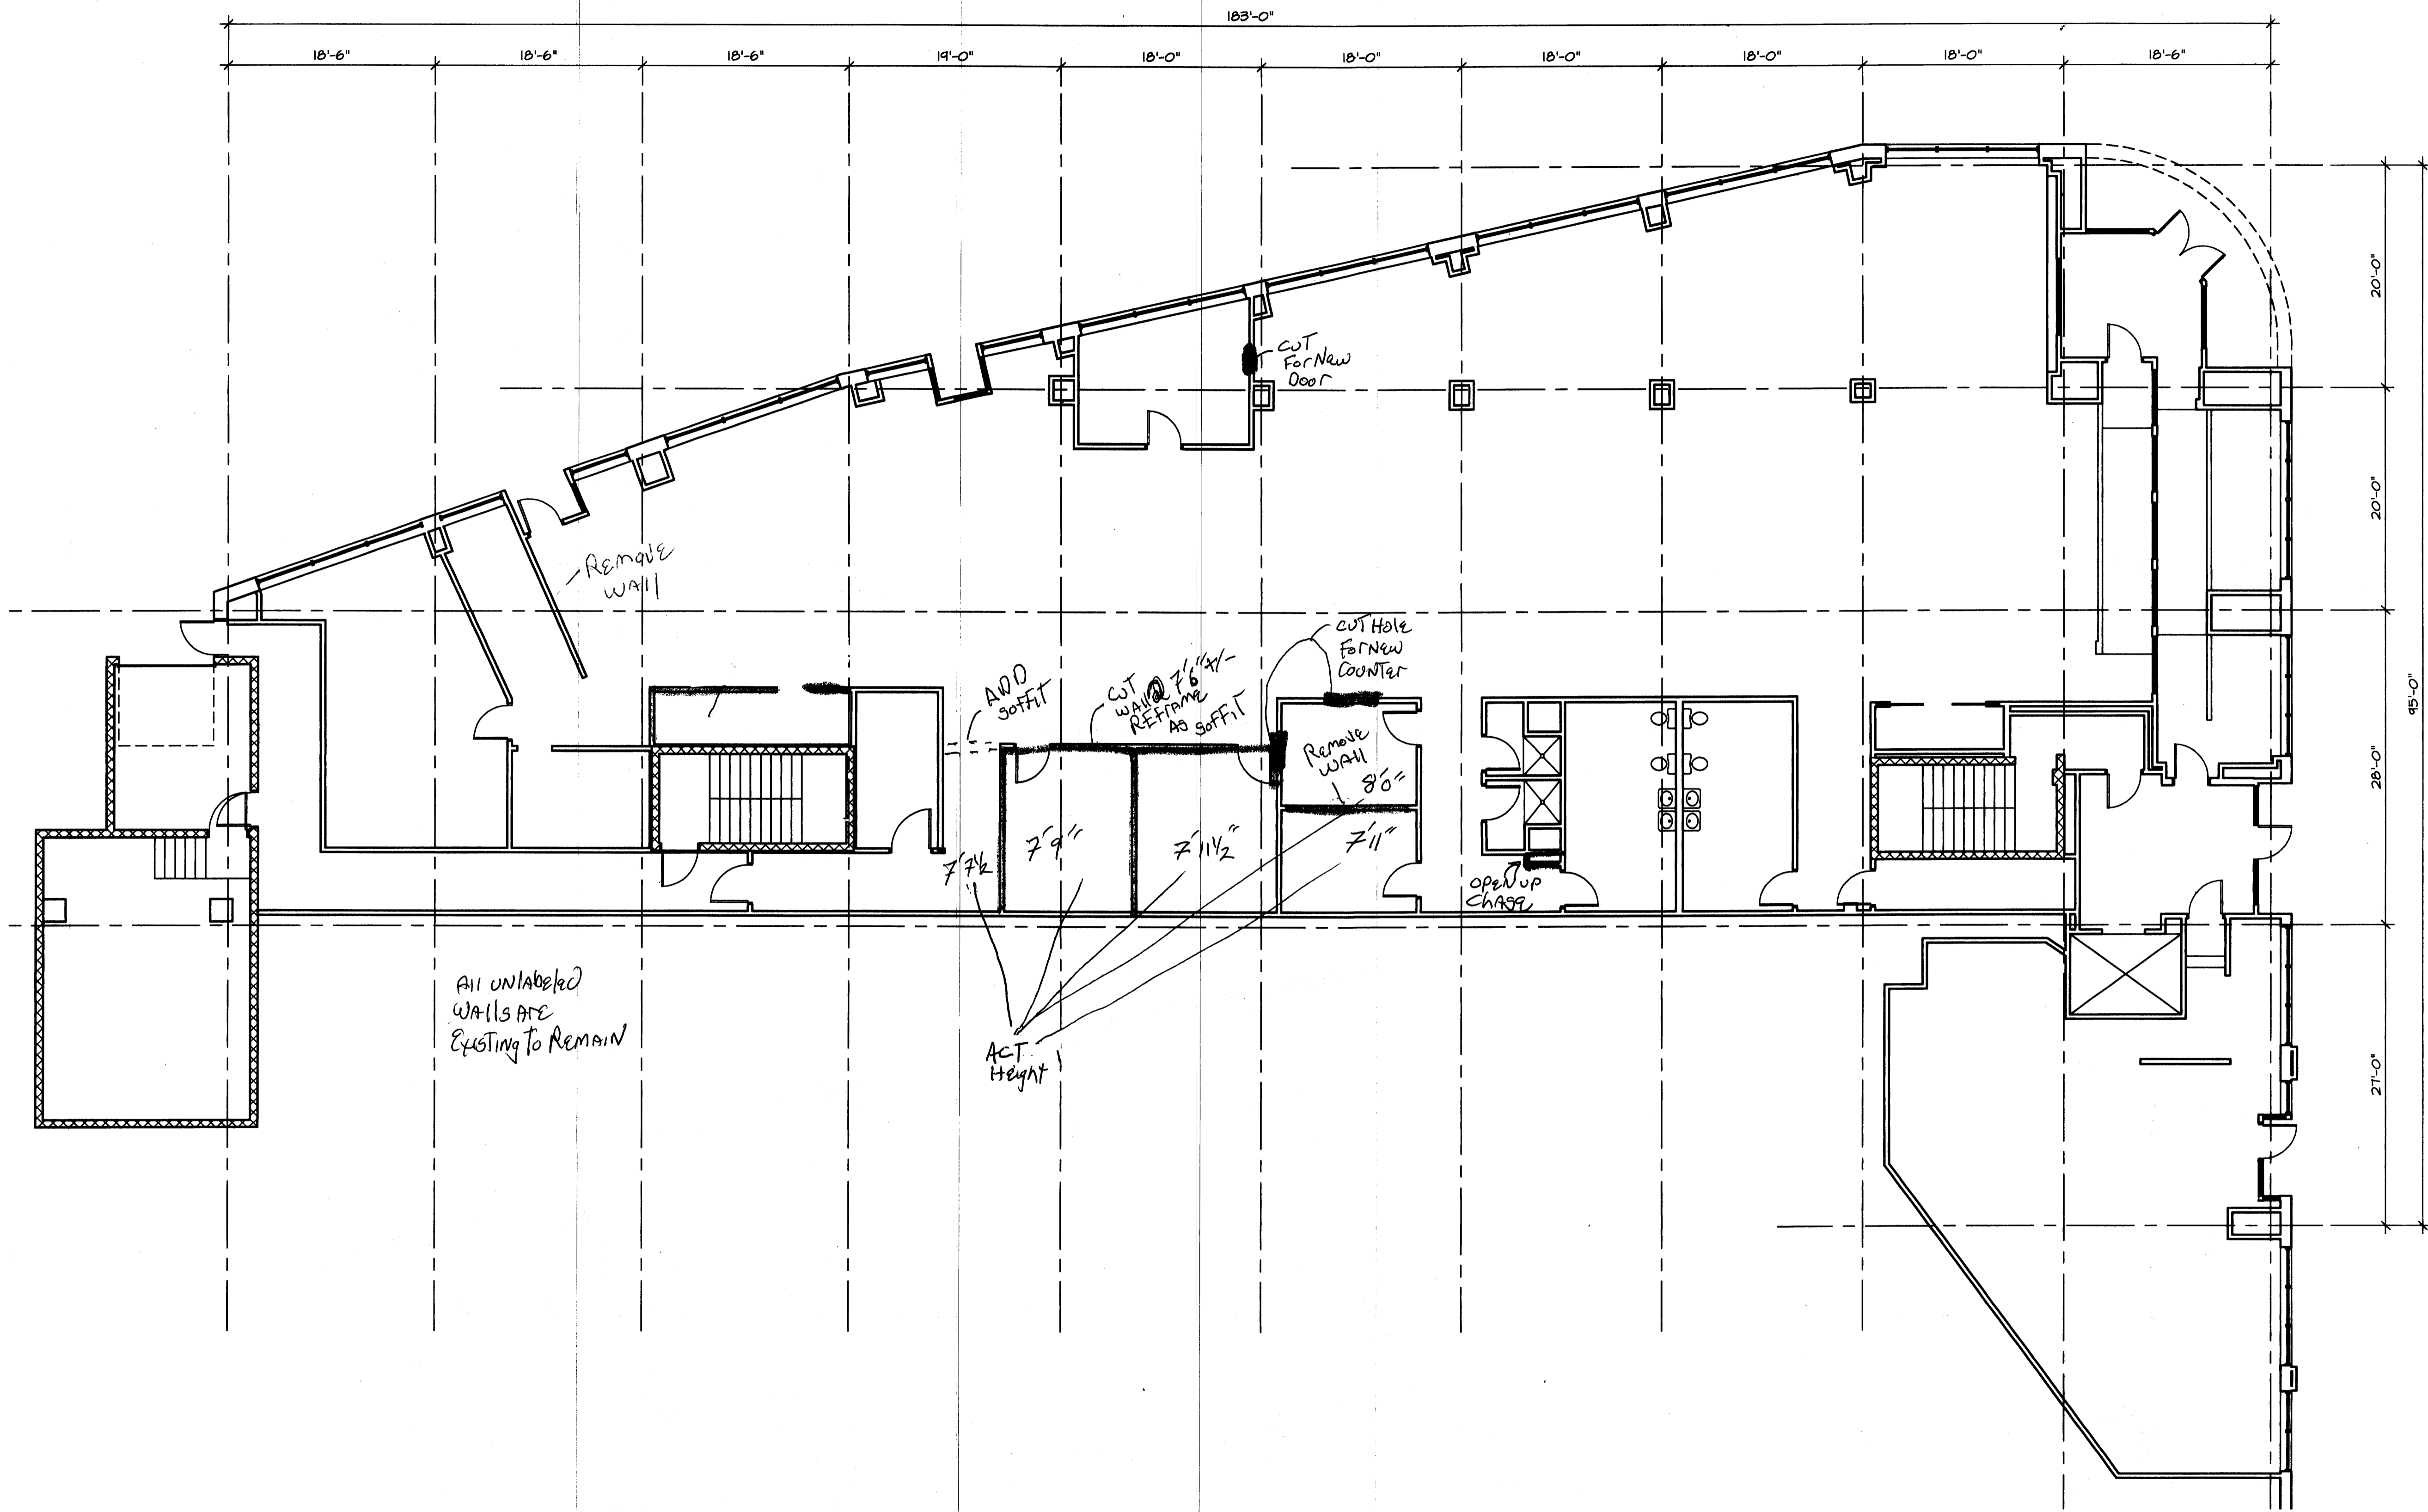

REV.	DESCRIPTION	DATE
0	EXISTING CONDITIONS	03-06-08
CURRENT ISSUE STATUS:		

WBRC
ARCHITECTS • ENGINEERS
WWW.WBRC.COM
BANGOR, MAINE 20-25-08
PORTLAND, MAINE 26-28-08
BARBOTA, FLORIDA 30-30-08

25 PEARL STREET
PROJECT: PORTLAND, ME
FIRST FLOOR PLAN

SHEET TITLE:	
WBRC CAD FILE:	3425.00-AE101
PROJECT No:	3425.00
SCALE:	AS NOTED
PM:	MLW
DRAWN BY:	JDL
A/E OF RECORD:	AEIO

AI FIRST FLOOR PLAN - Demo - Existing To Remain
1/8" = 1'-0"