


N:\Projects\2011\11 - Registry of Deeds\Proposed-FIP\Plan.dwg Nov 17, 2011 - 12:18pm

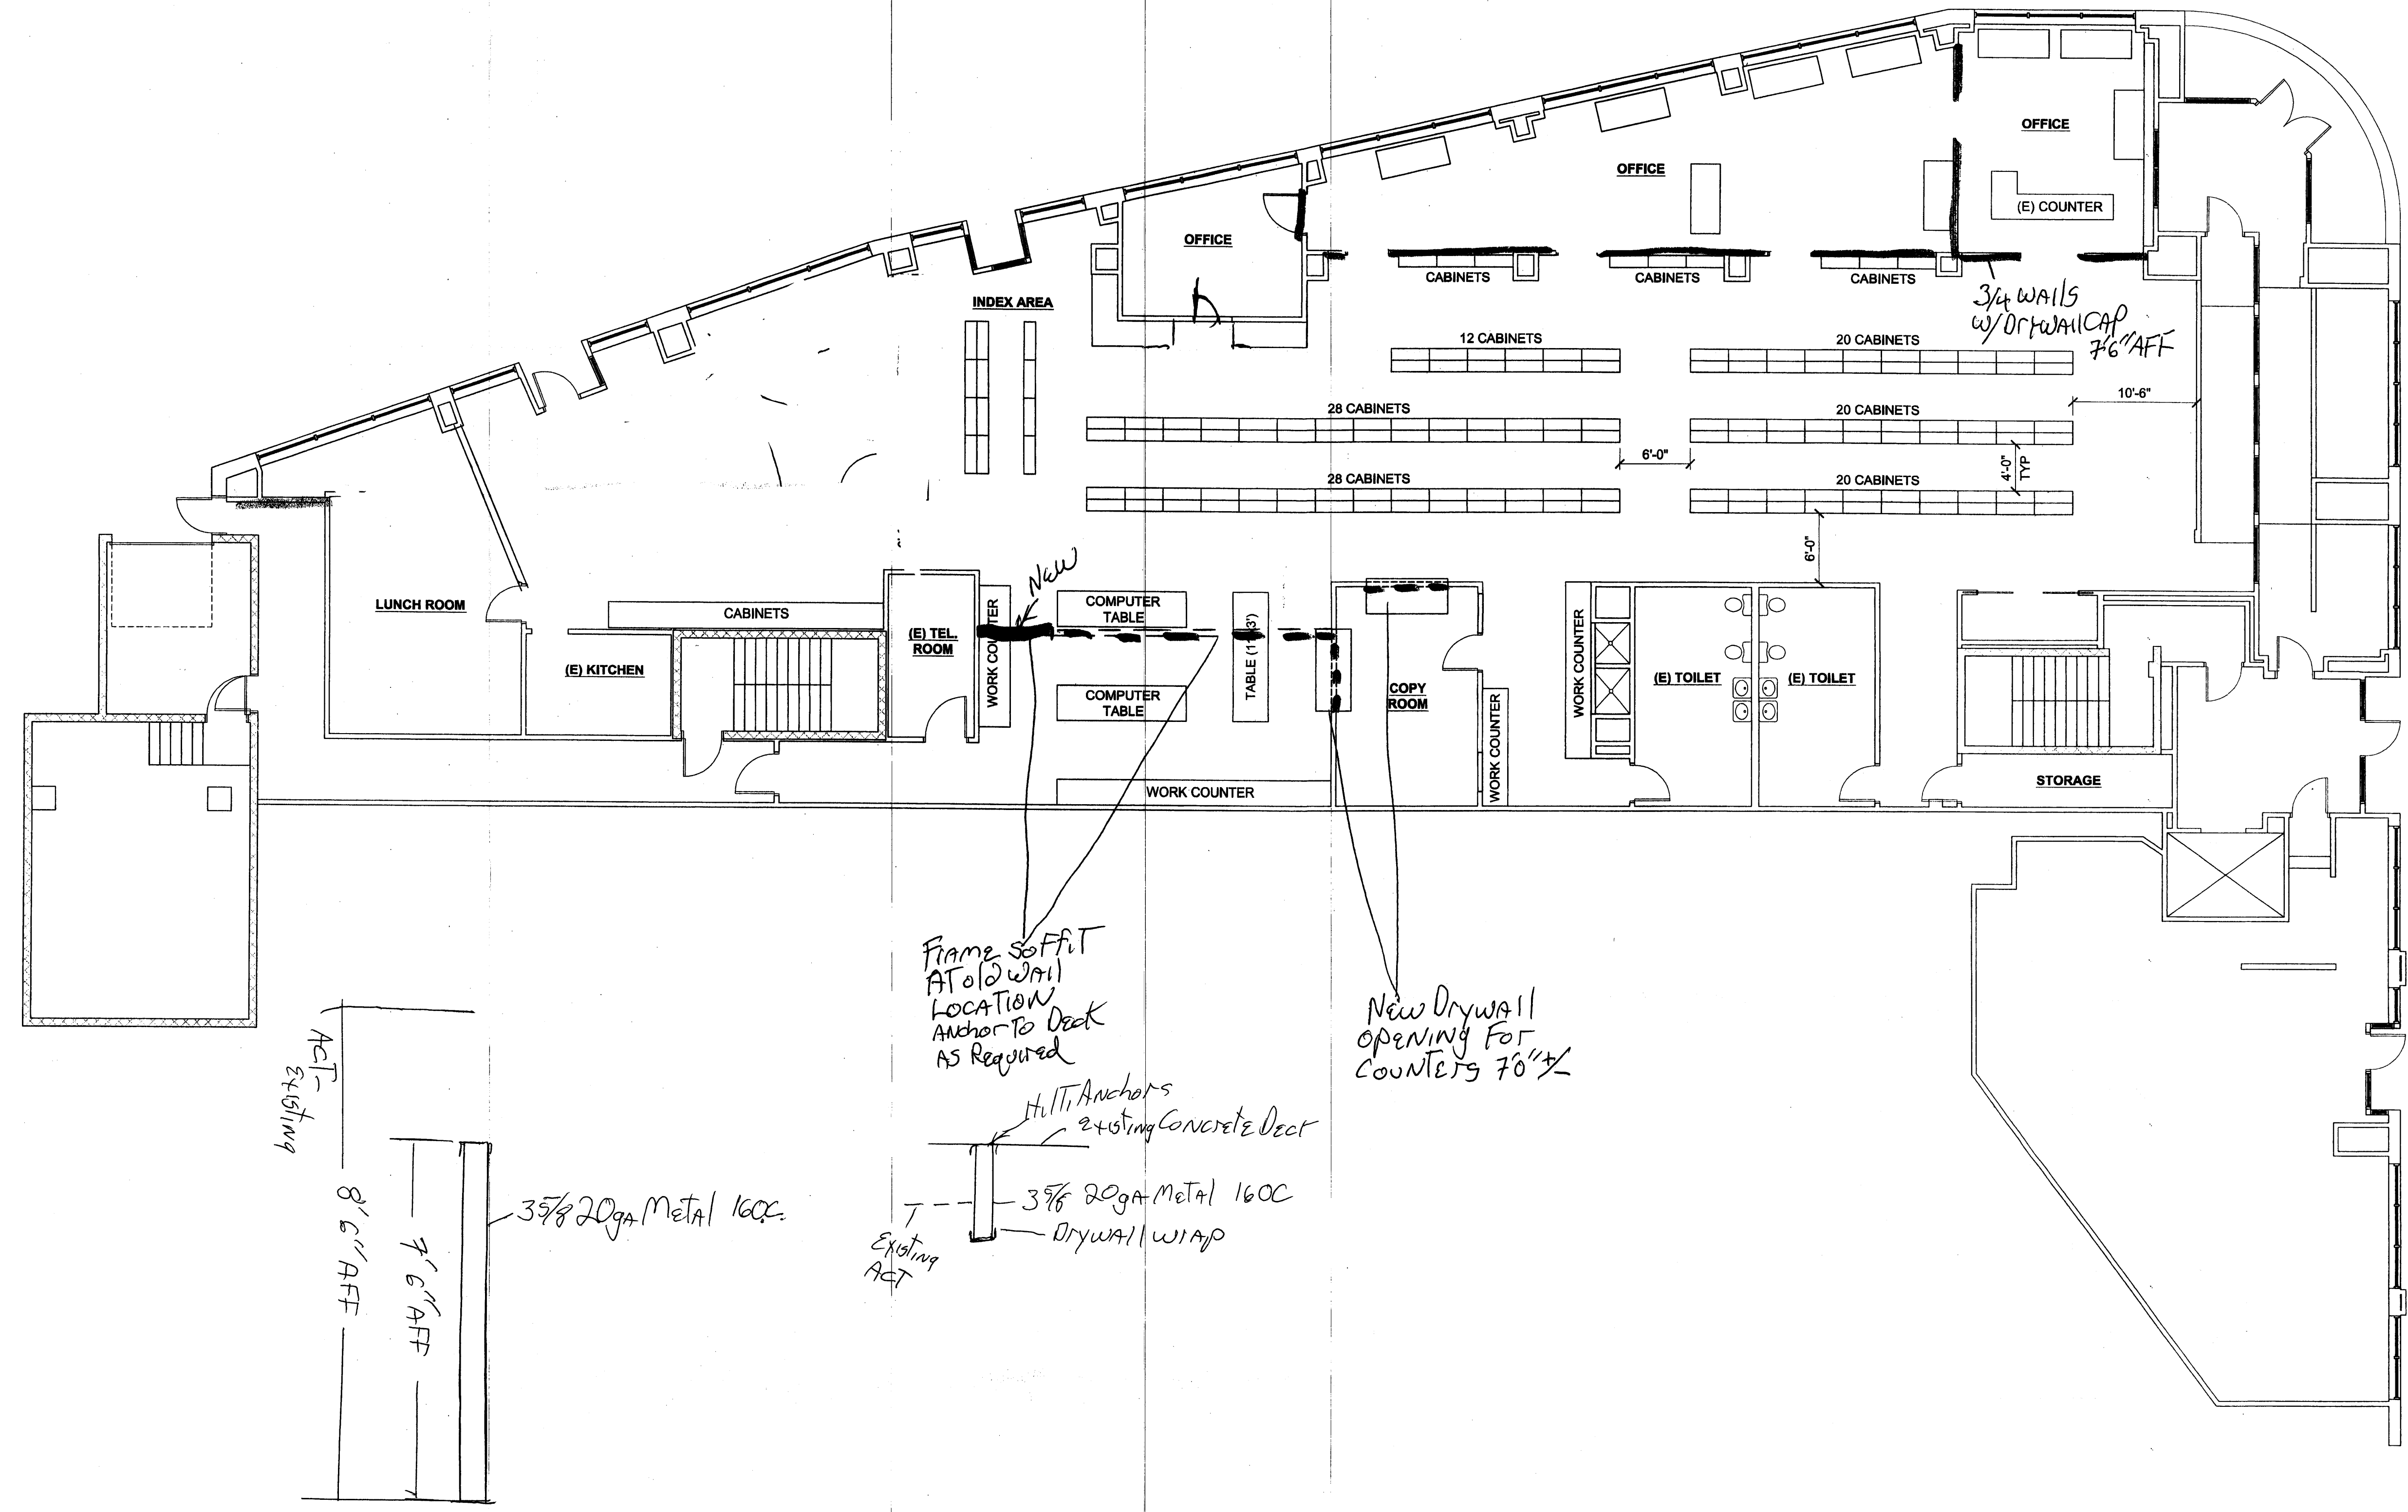

**SCHEMATIC PURPOSES ONLY**

REVISIONS			
NUMBER	DATE	BY	DESCRIPTION

Date: NOVEMBER 17, 2011  
 Drawn By: -  
 Checked By: -  
 Project Mgr: WPF  
 Project No.: -  
 Client No.: -  
 Client File: -  
 Graphic Scale: 0 1"

**SCHEMATIC FLOOR PLAN**  
 25 PEARL STREET  
 REGISTRY OF DEEDS  
 PORTLAND, MAINE