


**1 EXISTING CONDITIONS SITE PLAN**  
 scale: 1/16" = 1'-0"



**2 PROPOSED CONDITIONS SITE PLAN**  
 scale: 1/8" = 1'-0"

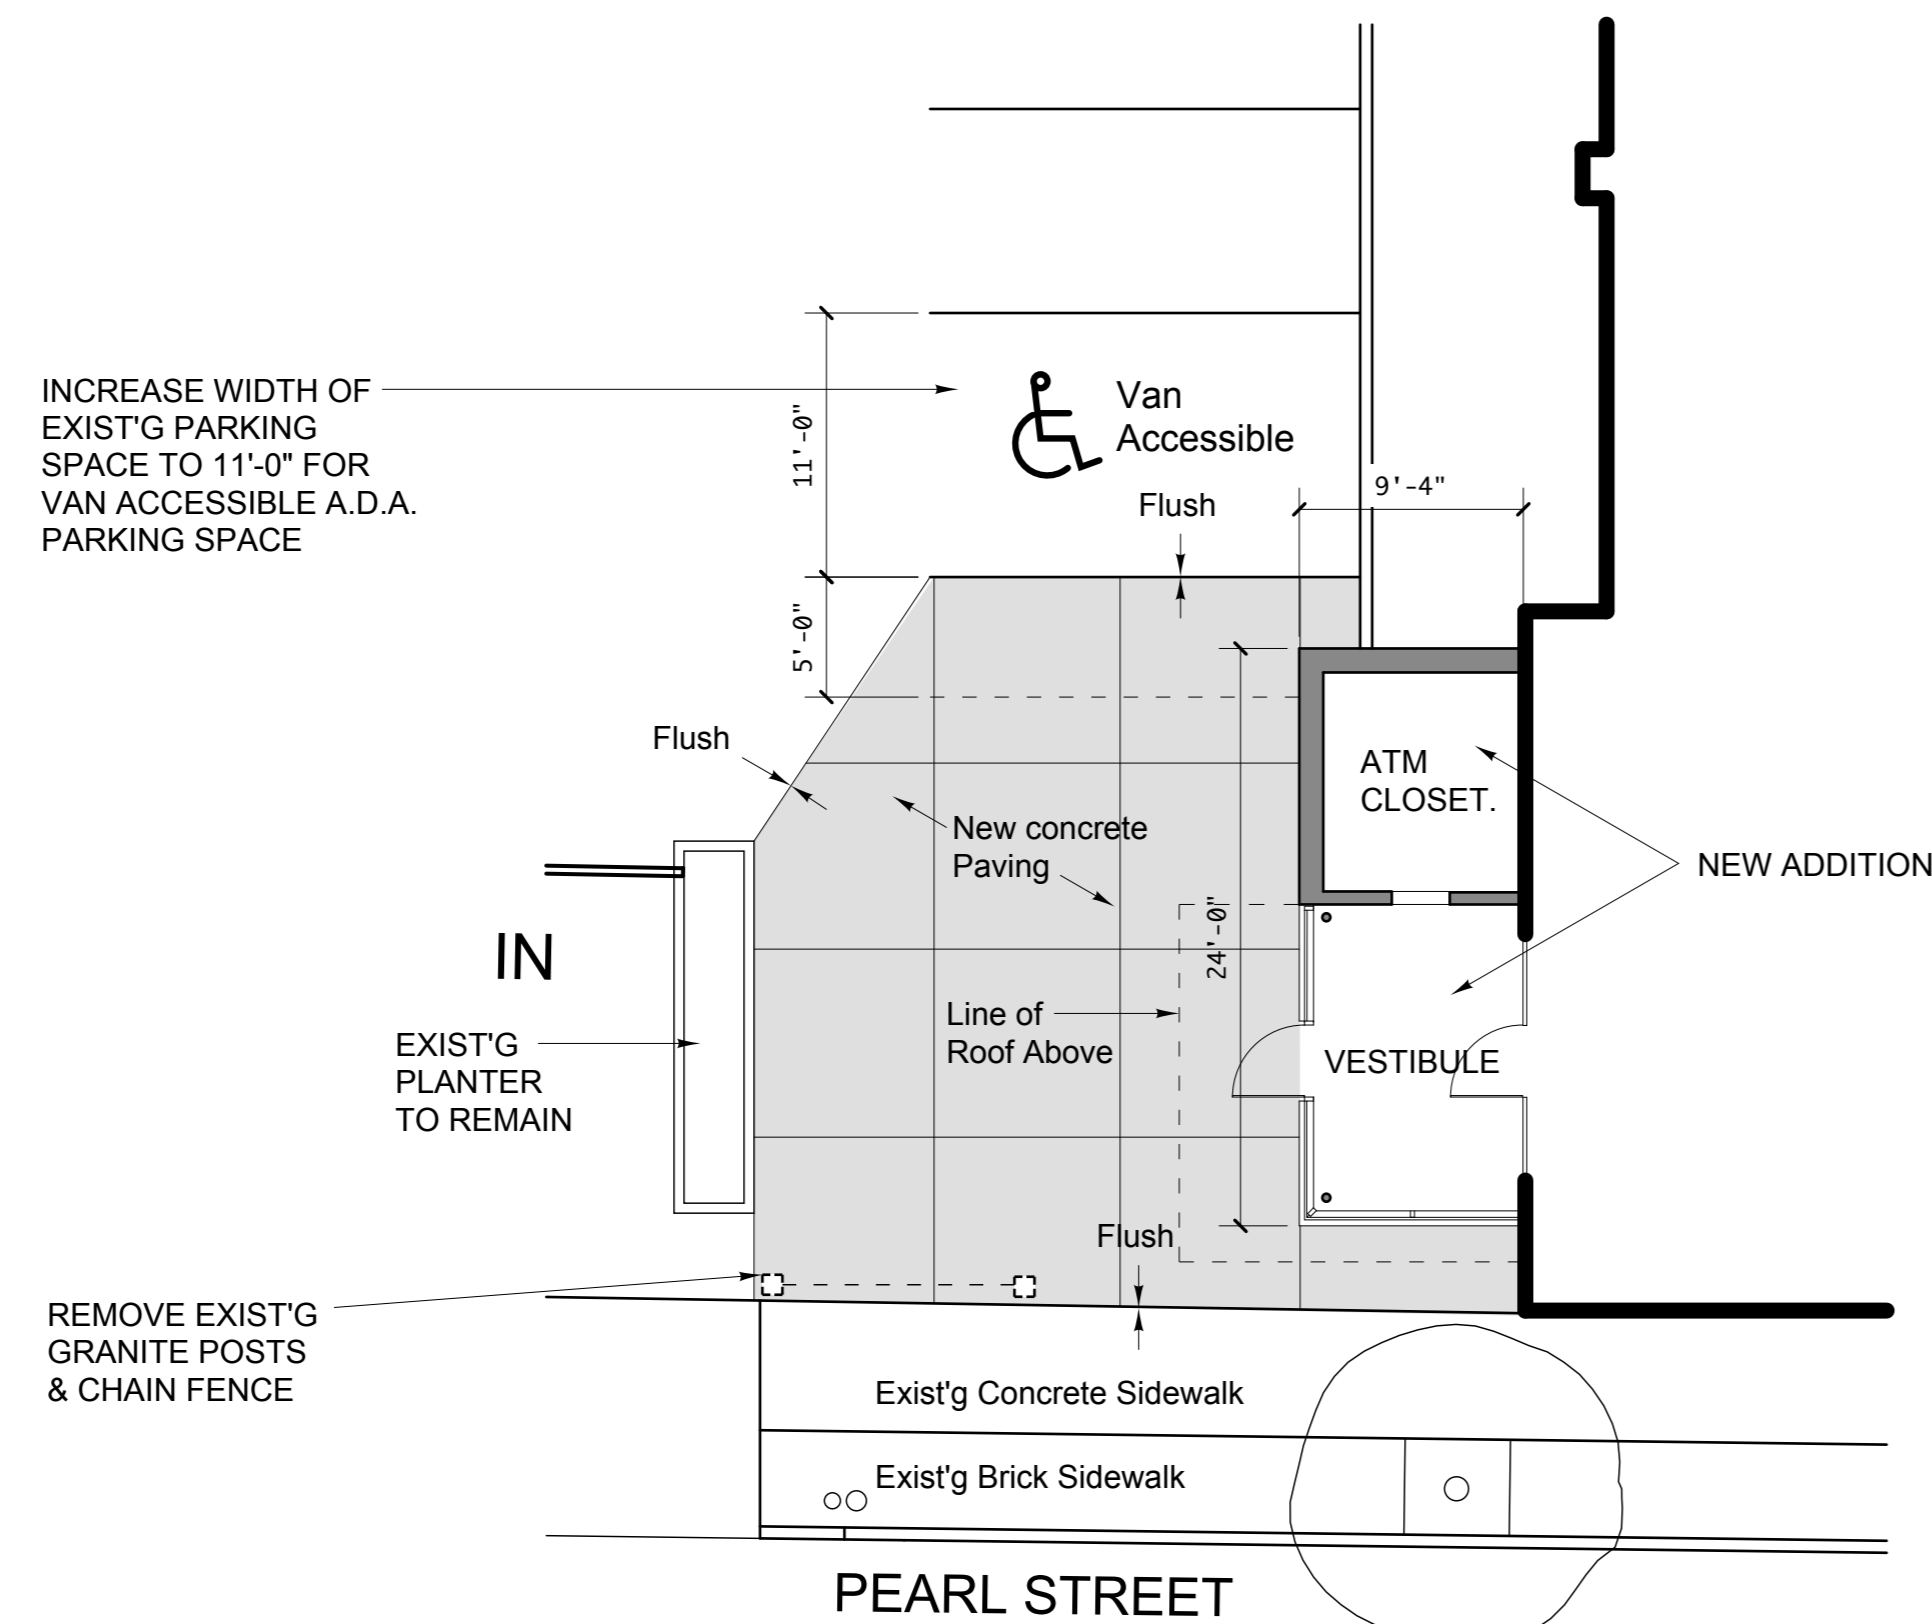

Branding / Bank Branch Interior  
 Design:  
**THE ELEMENT GROUP**

125 Brewery Lane  
 Suite #9  
 Portsmouth, NH 03801  
 T. 603.319.8951

Structural Engineering:  
**STRUCTURAL INTEGRITY  
 ENGINEERS**

77 Oak Street  
 Portland, ME 04101  
 T. 207.774.4614

HVAC & plumbing Engineering:  
**MECHANICAL SYSTEMS  
 ENGINEERS**

Royal River Center, Unit 10  
 10 Forest Falls Drive  
 Yarmouth, ME 04096  
 T. 207.846.1441

Electrical Engineering:  
**SWIFT CURRENT  
 ENGINEERING**

Royal River Center, Unit 4B  
 10 Forest Falls Drive  
 Yarmouth, ME 04096  
 T. 207.847.9280



**Portland Branch**  
 27 Pearl Street  
 1st Floor Tenant Space  
 Portland, Maine

PERMIT SET - NOT FOR  
 CONSTRUCTION  
 December 12, 2014

EXISTING  
 CONDITIONS &  
 NEW SITE PLANS

Scale: As Noted

**L1.0**