

29 BLACK POINT ROAD
SCARBOROUGH, MAINE 04074
207-883-6307
WWW.GAWRONTURGEON.COM

**GAWRON
TURGEON
ARCHITECTS**

**100 MIDDLE STREET
LOBBY RENOVATIONS**
ALBANY ROAD
100 MIDDLE STREET


REVISIONS		
#	DATE	DESCRIPTION
A	10.06.16	ISSUED FOR CLIENT REVIEW
B	10.12.16	ISSUED FOR PERMIT

DATE:	10.12.16
PROJECT #	090815
DRAWN BY:	DKR
CHECKED BY:	MET
DRAWING SCALE	3/16" = 1'-0"

SHEET TITLE
EXISTING FIRST FLOOR PLAN - FOR REFERENCE ONLY


Ex101

© COPYRIGHT 1985-2016
REPRODUCTION OR RELEASE
OF THIS DOCUMENT WITHOUT
THE WRITTEN PERMISSION OF
GAWRON ARCHITECTS IS PROHIBITED

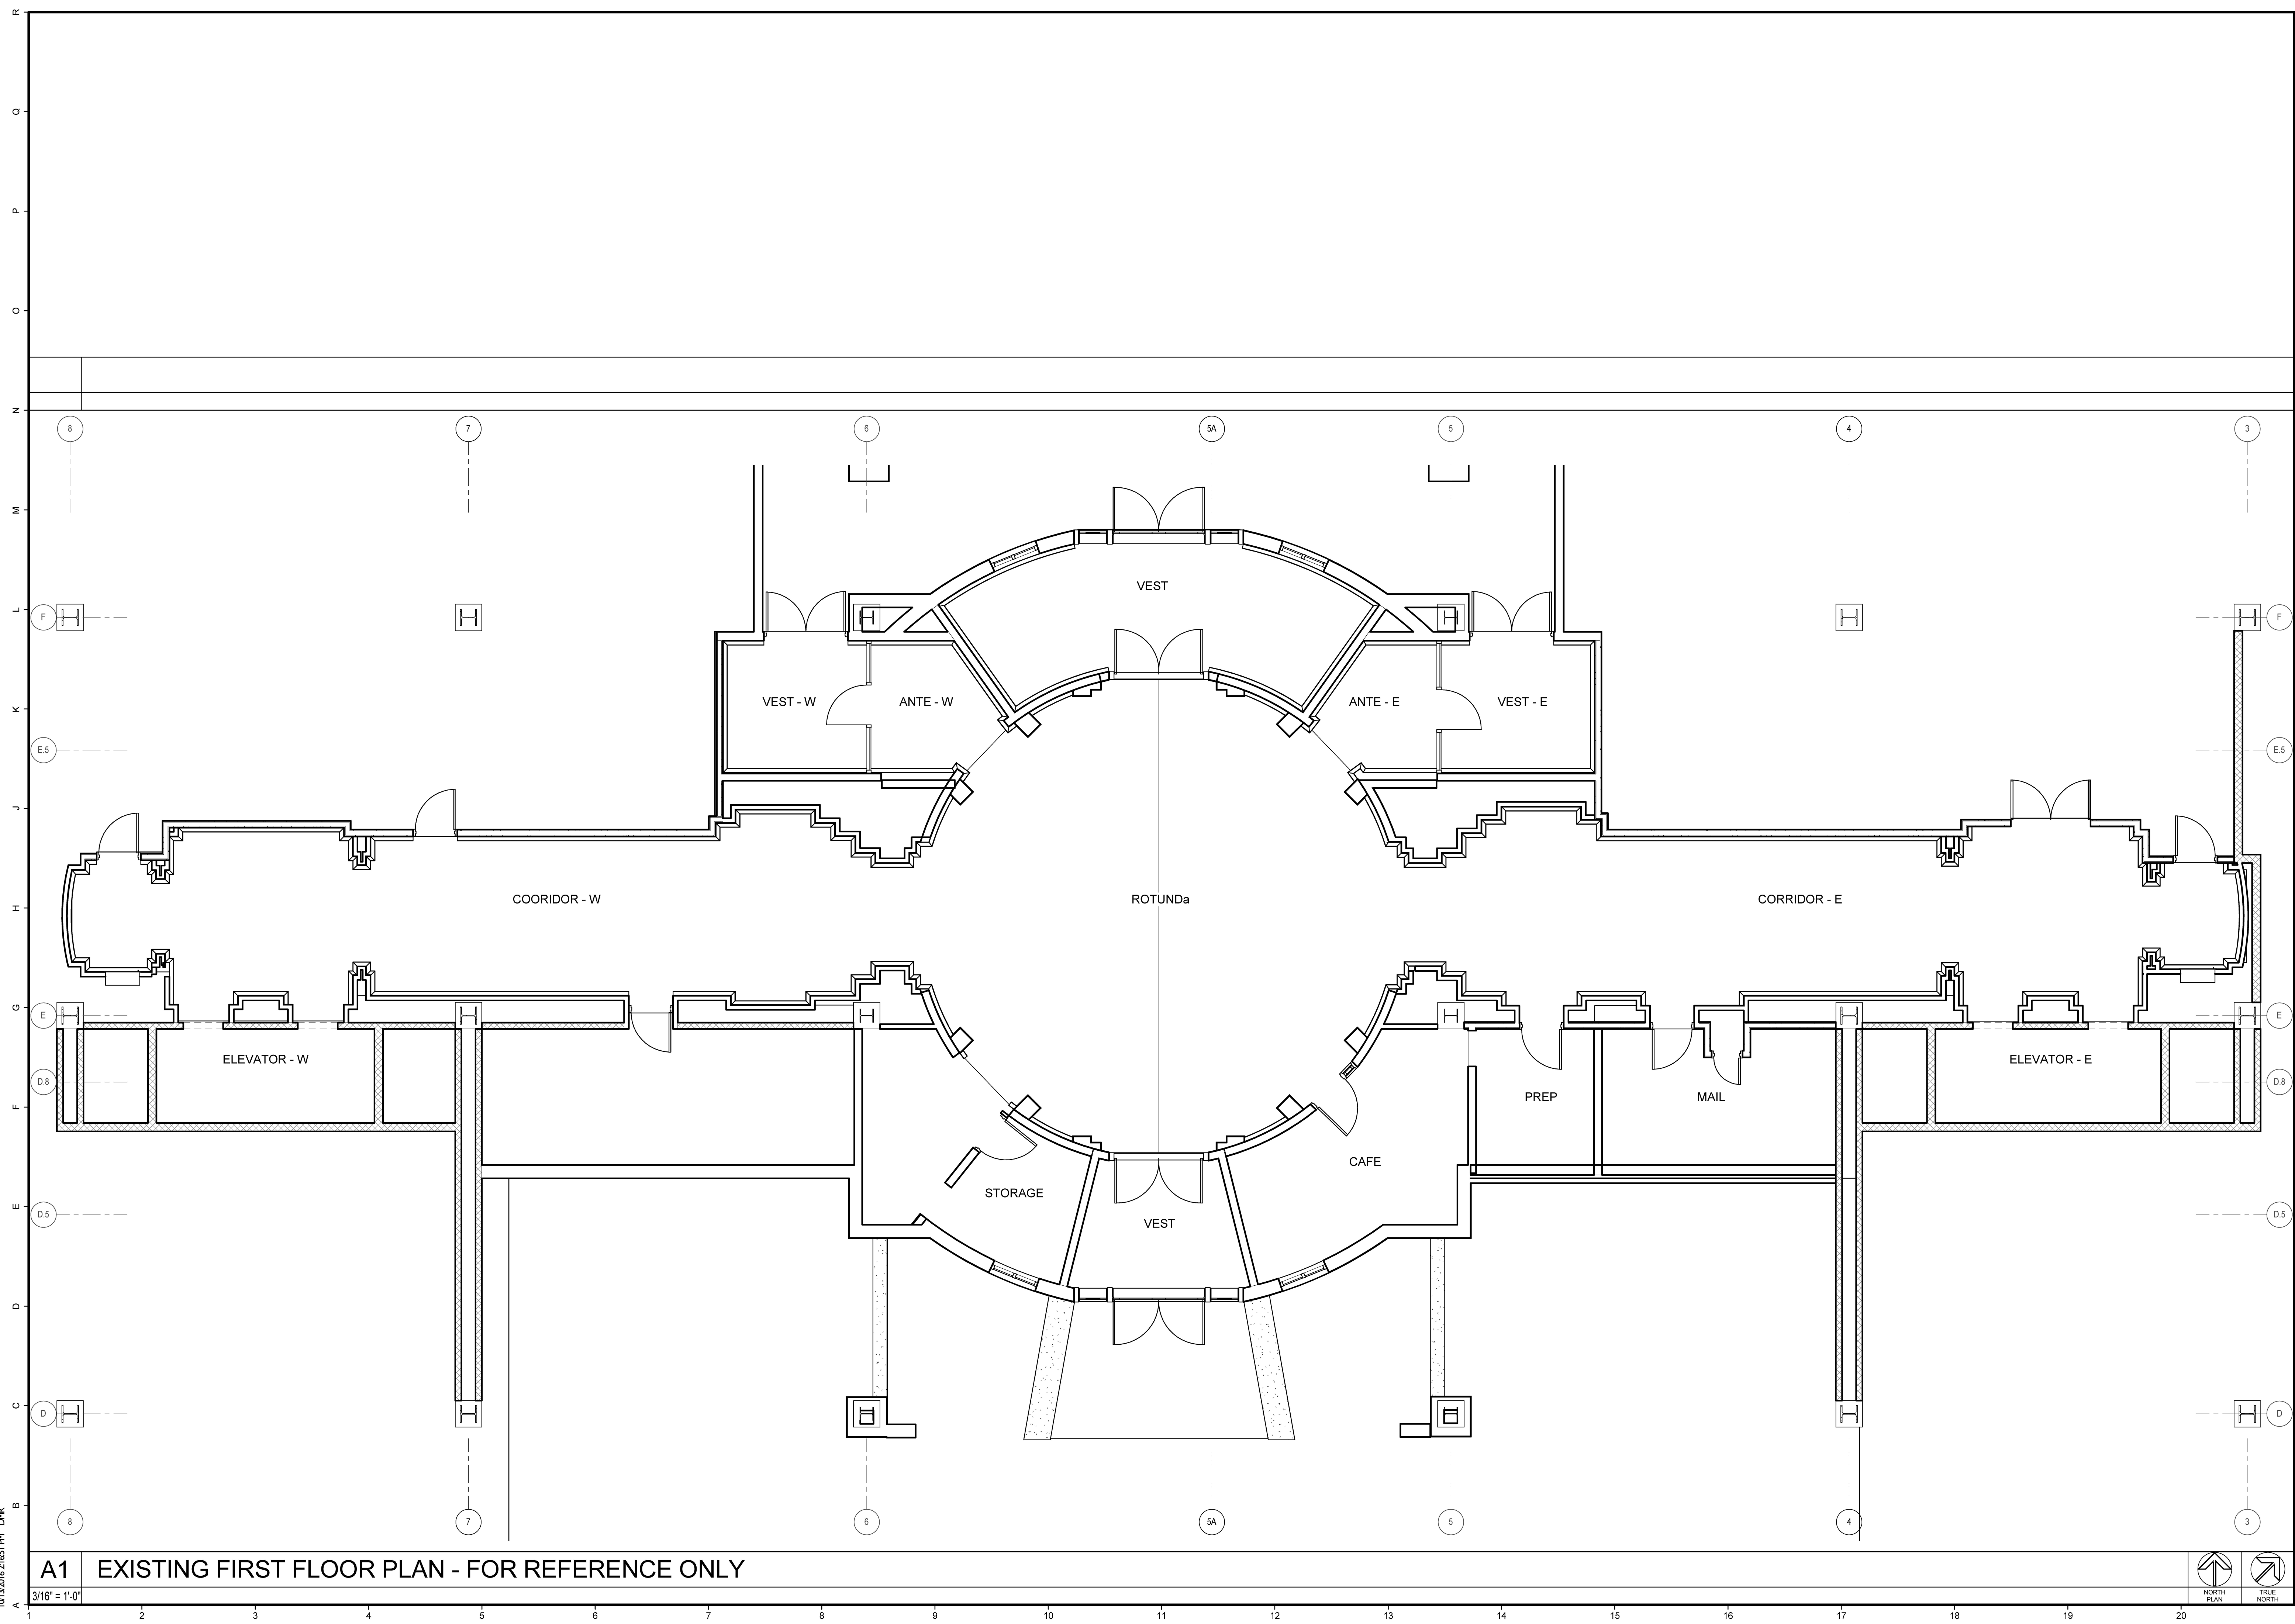

A1 EXISTING FIRST FLOOR PLAN - FOR REFERENCE ONLY

3/16" = 1'-0"

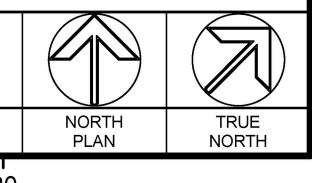

10/19/2016 2:16:51 PM DKR