
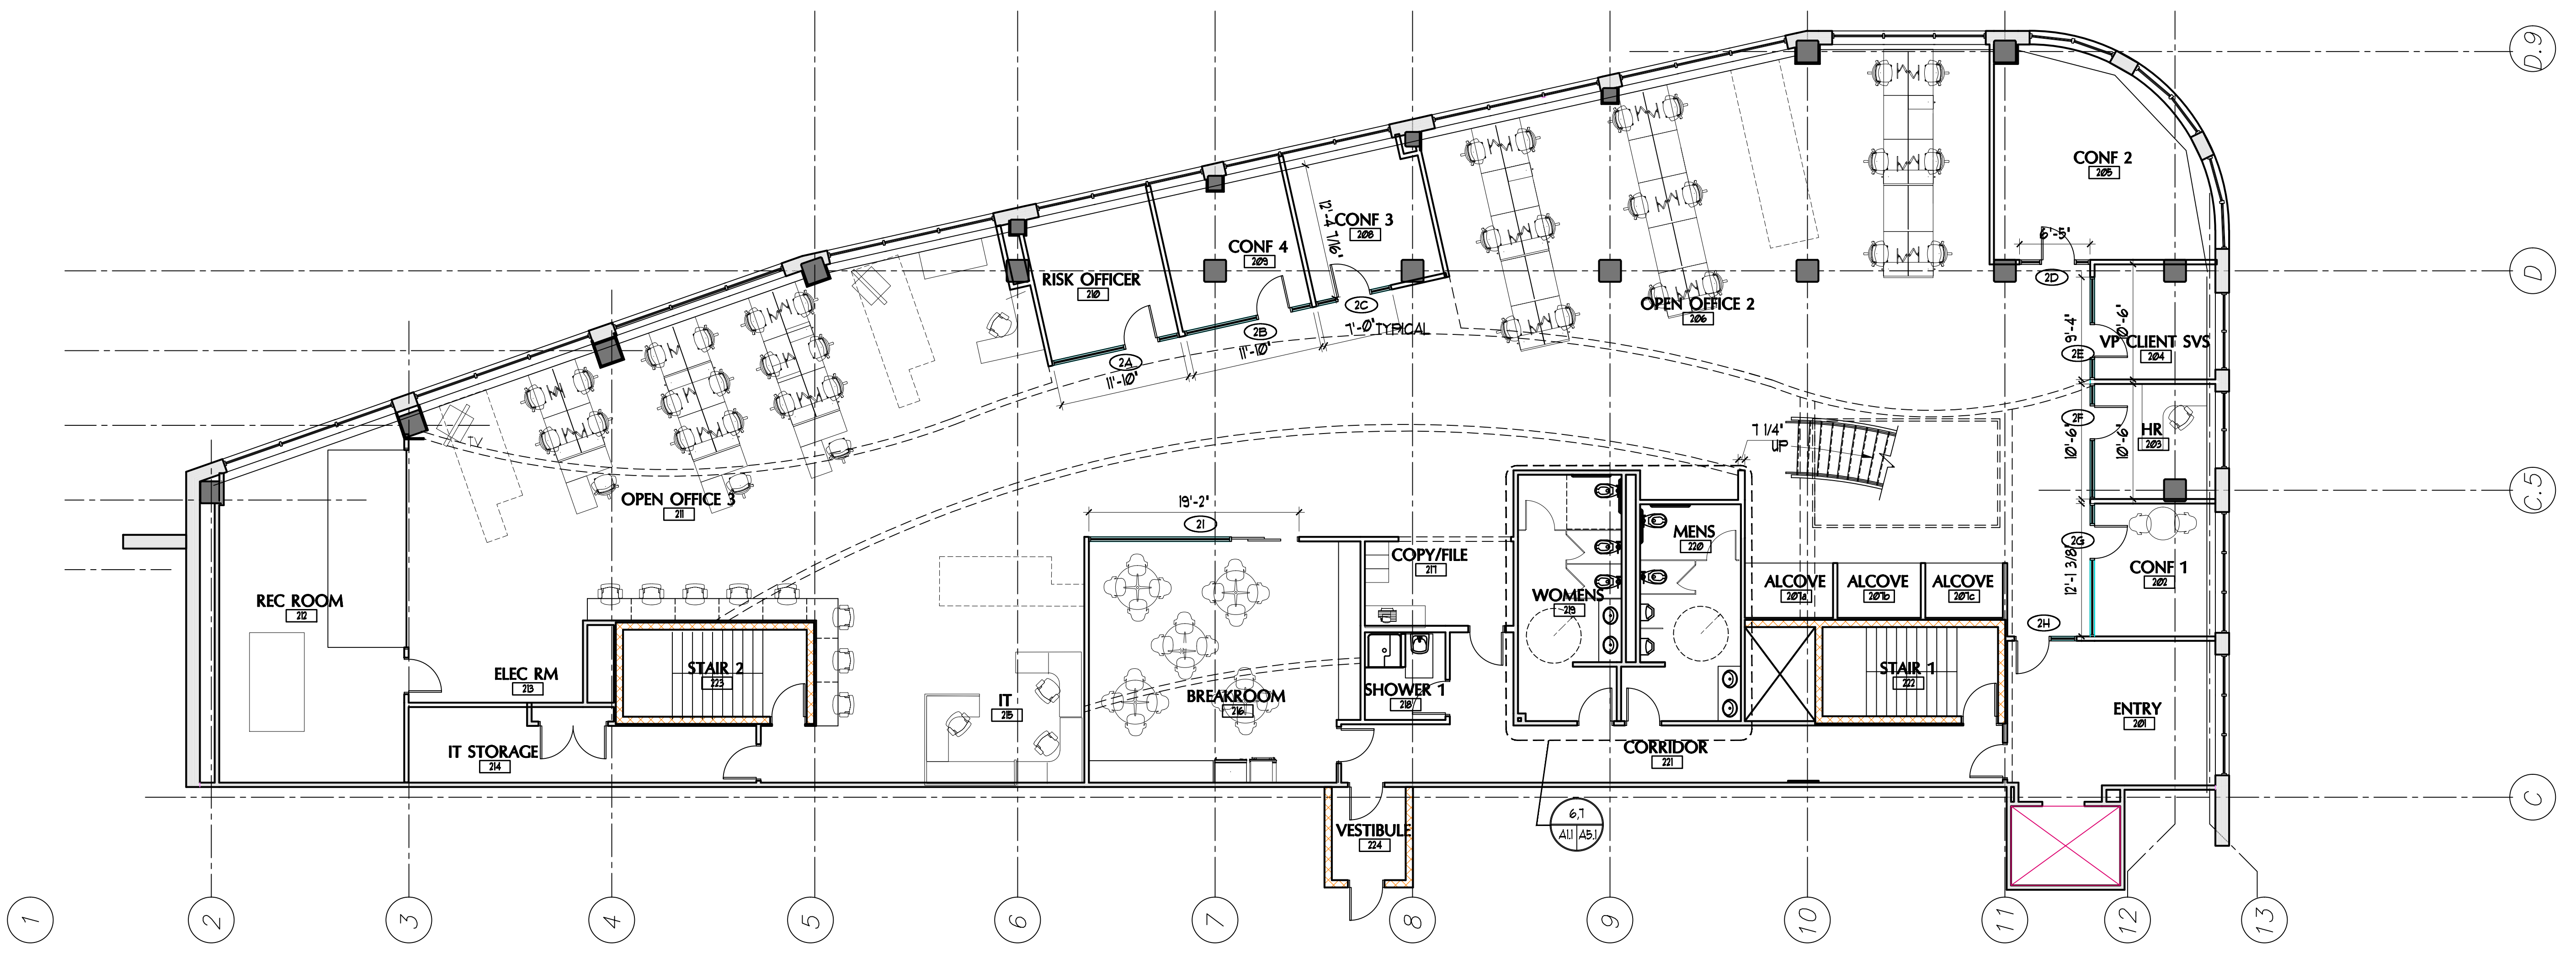


25 PEARL STREET
PORTLAND, MAINE

DATE	DESCRIPTION
REVISIONS	
Date Issued	5.6.14
Project Number	14108
Drawing Scale	A5 NOTED

SHEET NAME
LEVEL 2 FURNITURE PLAN

Drawn By
Checked By
A13

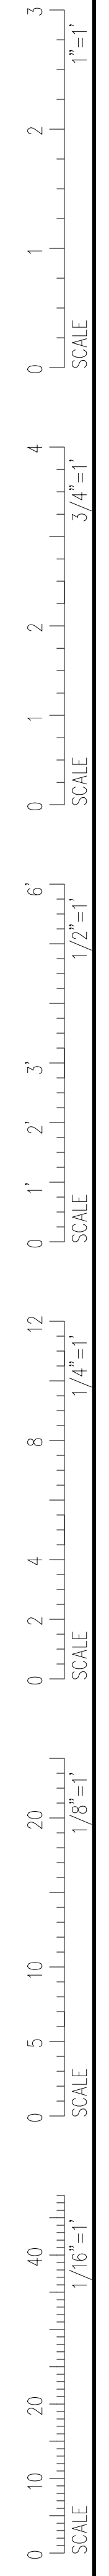

2ND FLOOR PLAN
SCALE: 1/8" = 1'-0"