



NOTE:
 REFER TO STRUCTURAL ANALYSIS
 BY: HUDSON DESIGN GROUP, LLC,
 DATED: DECEMBER 8, 2017
 FOR THE CAPACITY OF THE
 EXISTING STRUCTURES TO SUPPORT
 THE PROPOSED EQUIPMENT.

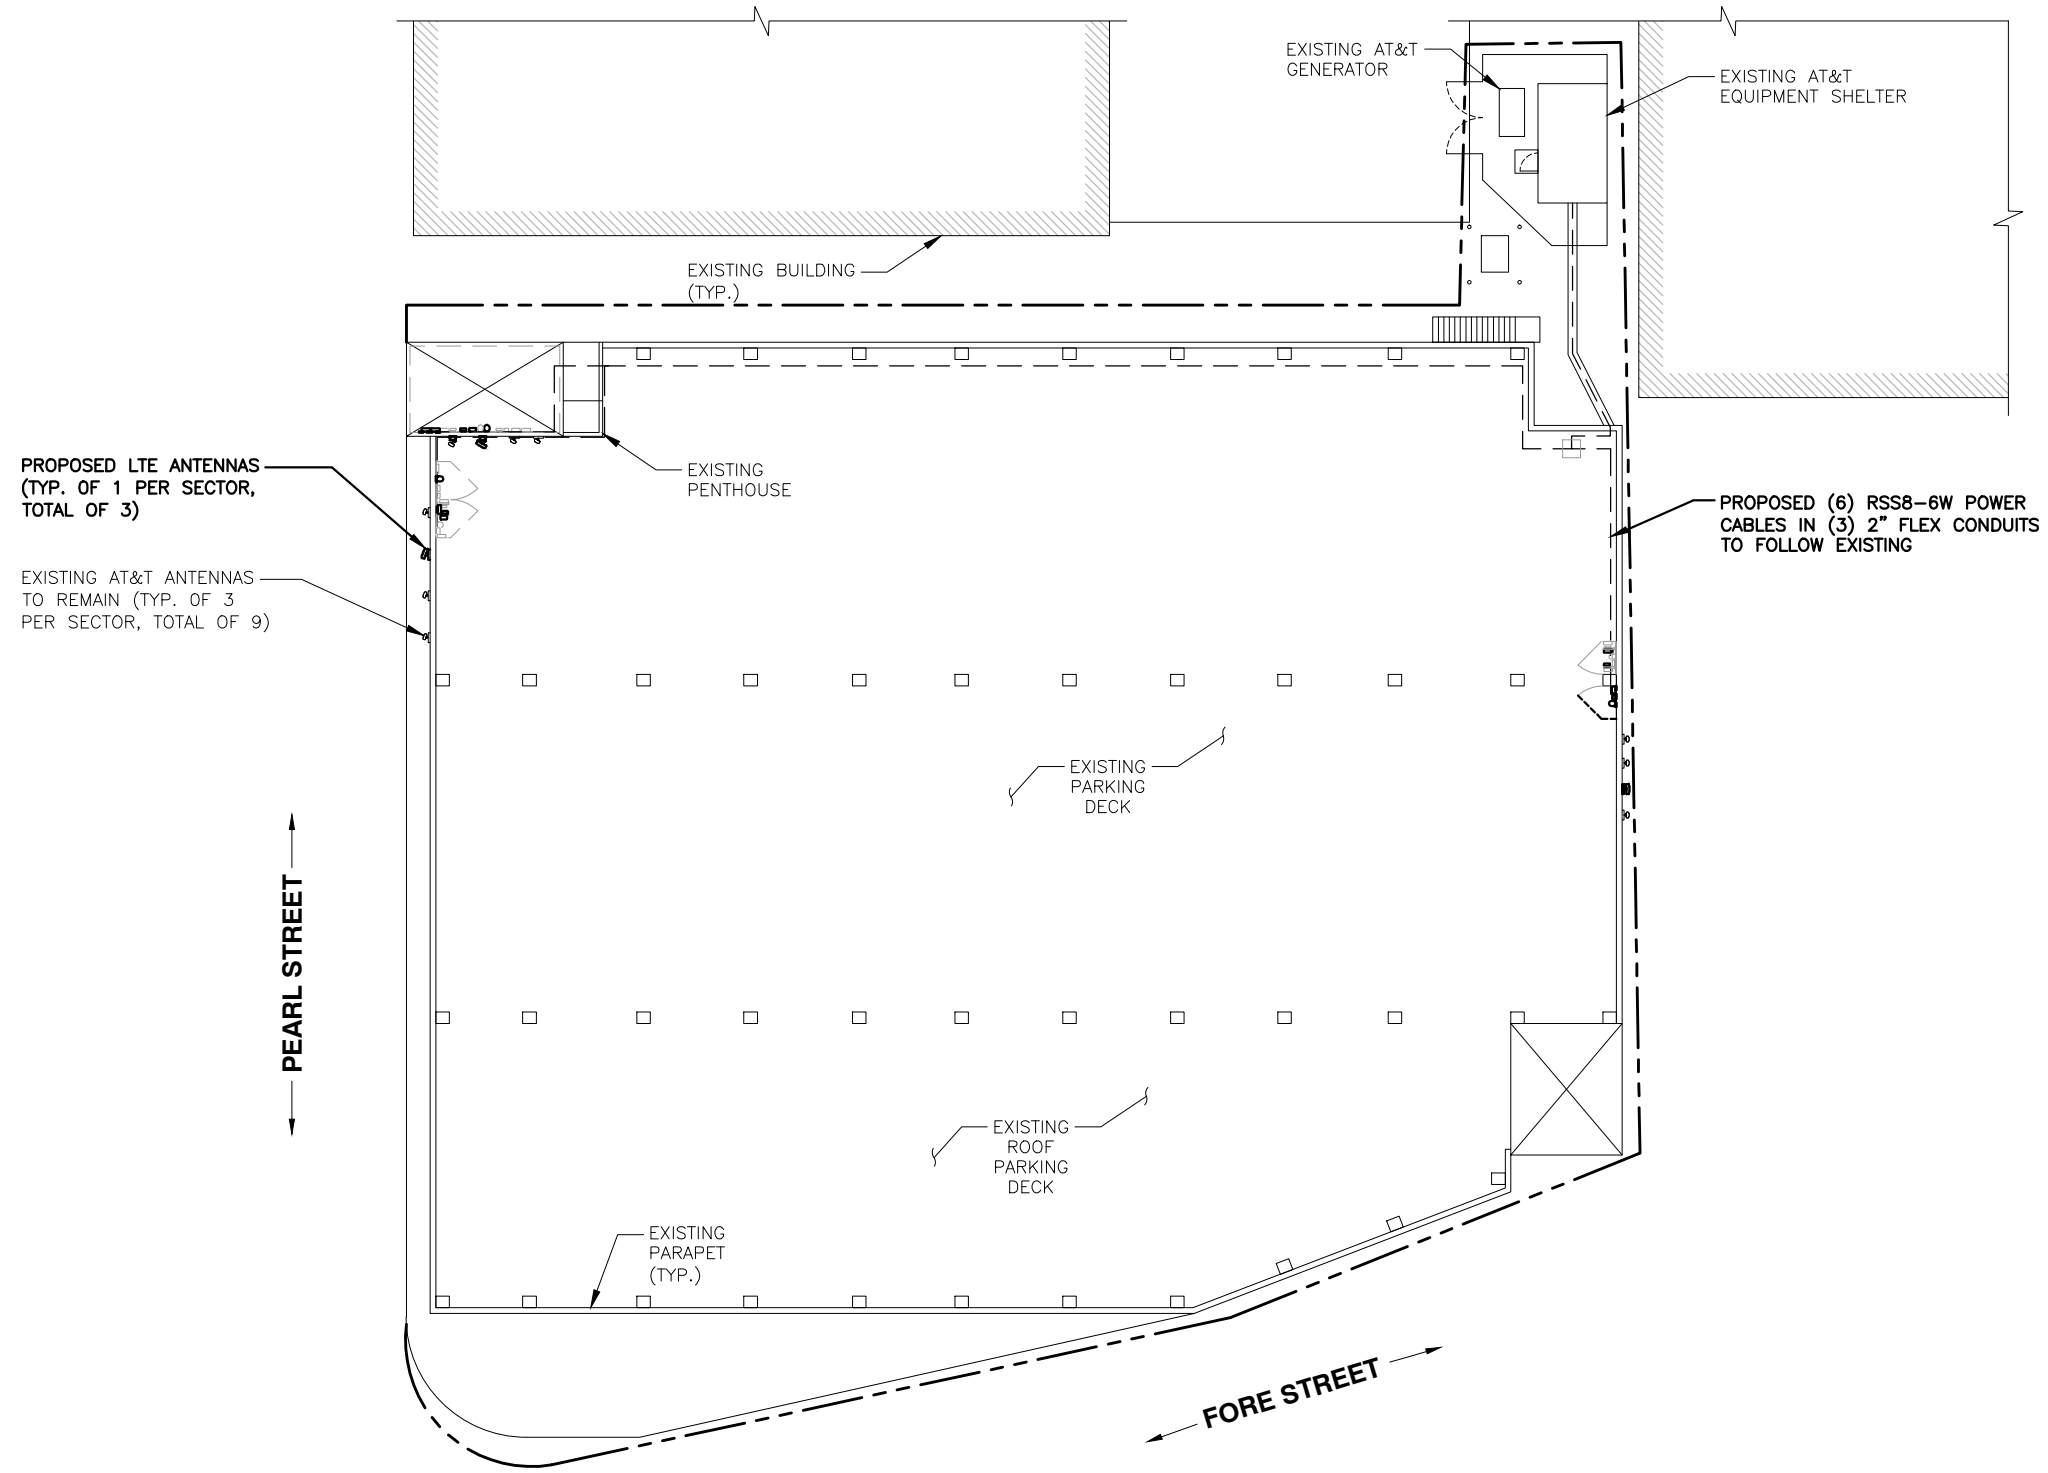



PEARL STREET

FORE STREET

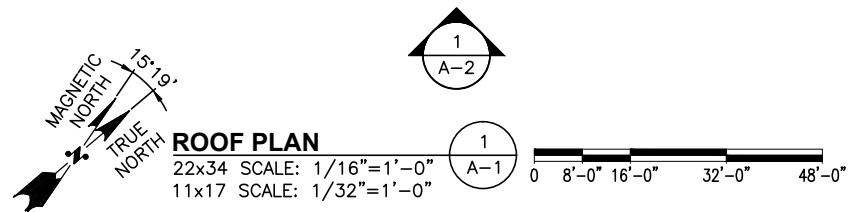

ROOF PLAN

22x34 SCALE: 1/16"=1'-0"
 11x17 SCALE: 1/32"=1'-0"

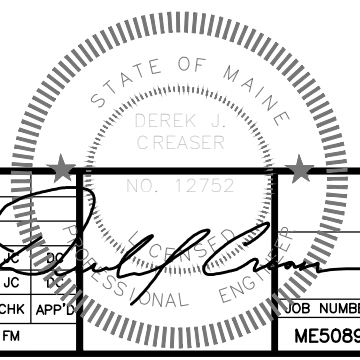 

HG HUDSON
 Design Group LLC
 45 BEECHWOOD DRIVE
 NORTH ANDOVER, MA 01845
 TEL: (978) 557-5553
 FAX: (978) 336-5586

EMPIRE telecom
 16 ESQUIRE ROAD
 BILLERICA, MA 01862
 TEL: (978) 608-8400

SITE NUMBER: ME5089
SITE NAME: CUSTOM HOUSE GARAGE PEARL STREET
 25 PEARL STREET
 PORTLAND, ME 04102
 CUMBERLAND COUNTY

at&t
 550 COCHITUATE ROAD
 FRAMINGHAM, MA 01701

0	01/05/18	ISSUED FOR CONSTRUCTION	FM	JC	DC
1	11/30/17	ISSUED FOR REVIEW	FM	JC	DC
NO.	DATE	REVISIONS	BY	CHK	APP'D
SCALE: AS SHOWN		DESIGNED BY: JC	DRAWN BY: FM		

AT&T	
ROOF PLAN (LTE 6C/BWE)	
JOB NUMBER	DRAWING NUMBER
ME5089	A-1
	REV
	0