



AI SECOND FLOOR PLAN
1/8"=1'-0"

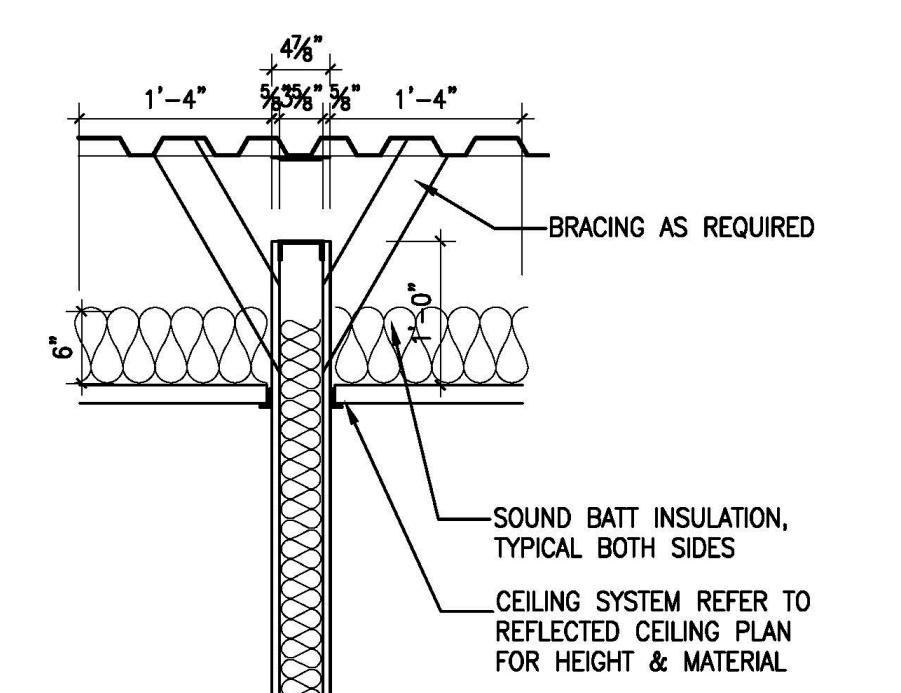


W 2 WALL DETAIL (NON RATED)
SCALE 3/4"=1'-0"

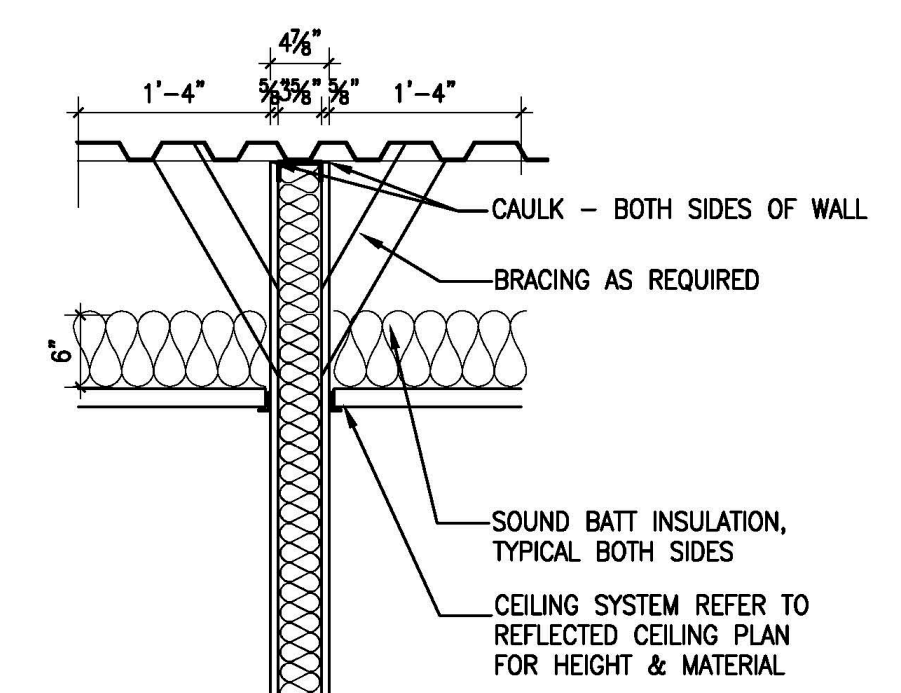

W 1 WALL DETAIL (NON RATED)
SCALE 3/4"=1'-0"

W1A WALL DETAIL (1 HR. RATED)
SCALE 3/4"=1'-0"

A17 PARTITION TYPES
3/4"=1'-0"

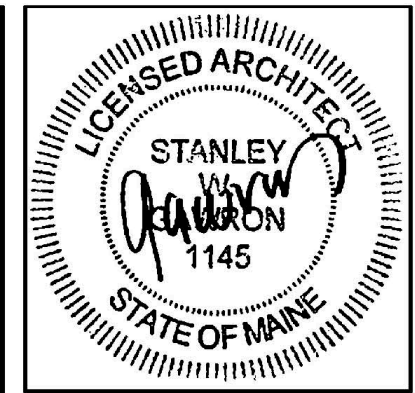

29 BLACK POINT ROAD
SCARBOROUGH, MAINE 04074
207-883-6307
WWW.GAWRONTURGEON.COM

**GAWRON
TURGEON
ARCHITECTS, P.C.**

EATON PEABODY
100 MIDDLE STREET
PORTLAND, MAINE

REVISIONS		
#	DATE	DESCRIPTION

DATE:	11-29-16
PROJECT #:	080216
DRAWN BY:	DLP
CHECKED BY:	MET
DRAWING SCALE:	AS NOTED

SHEET TITLE
SECOND FLOOR PLAN
PARTITION TYPE

A100

© COPYRIGHT 1985-2008
REPRODUCTION OR REUSE OF THIS
DOCUMENT WITHOUT WRITTEN
PERMISSION OF GAWRON TURGEON
ARCHITECTS & ENGINEERS