


EXISTING SIGNAGE

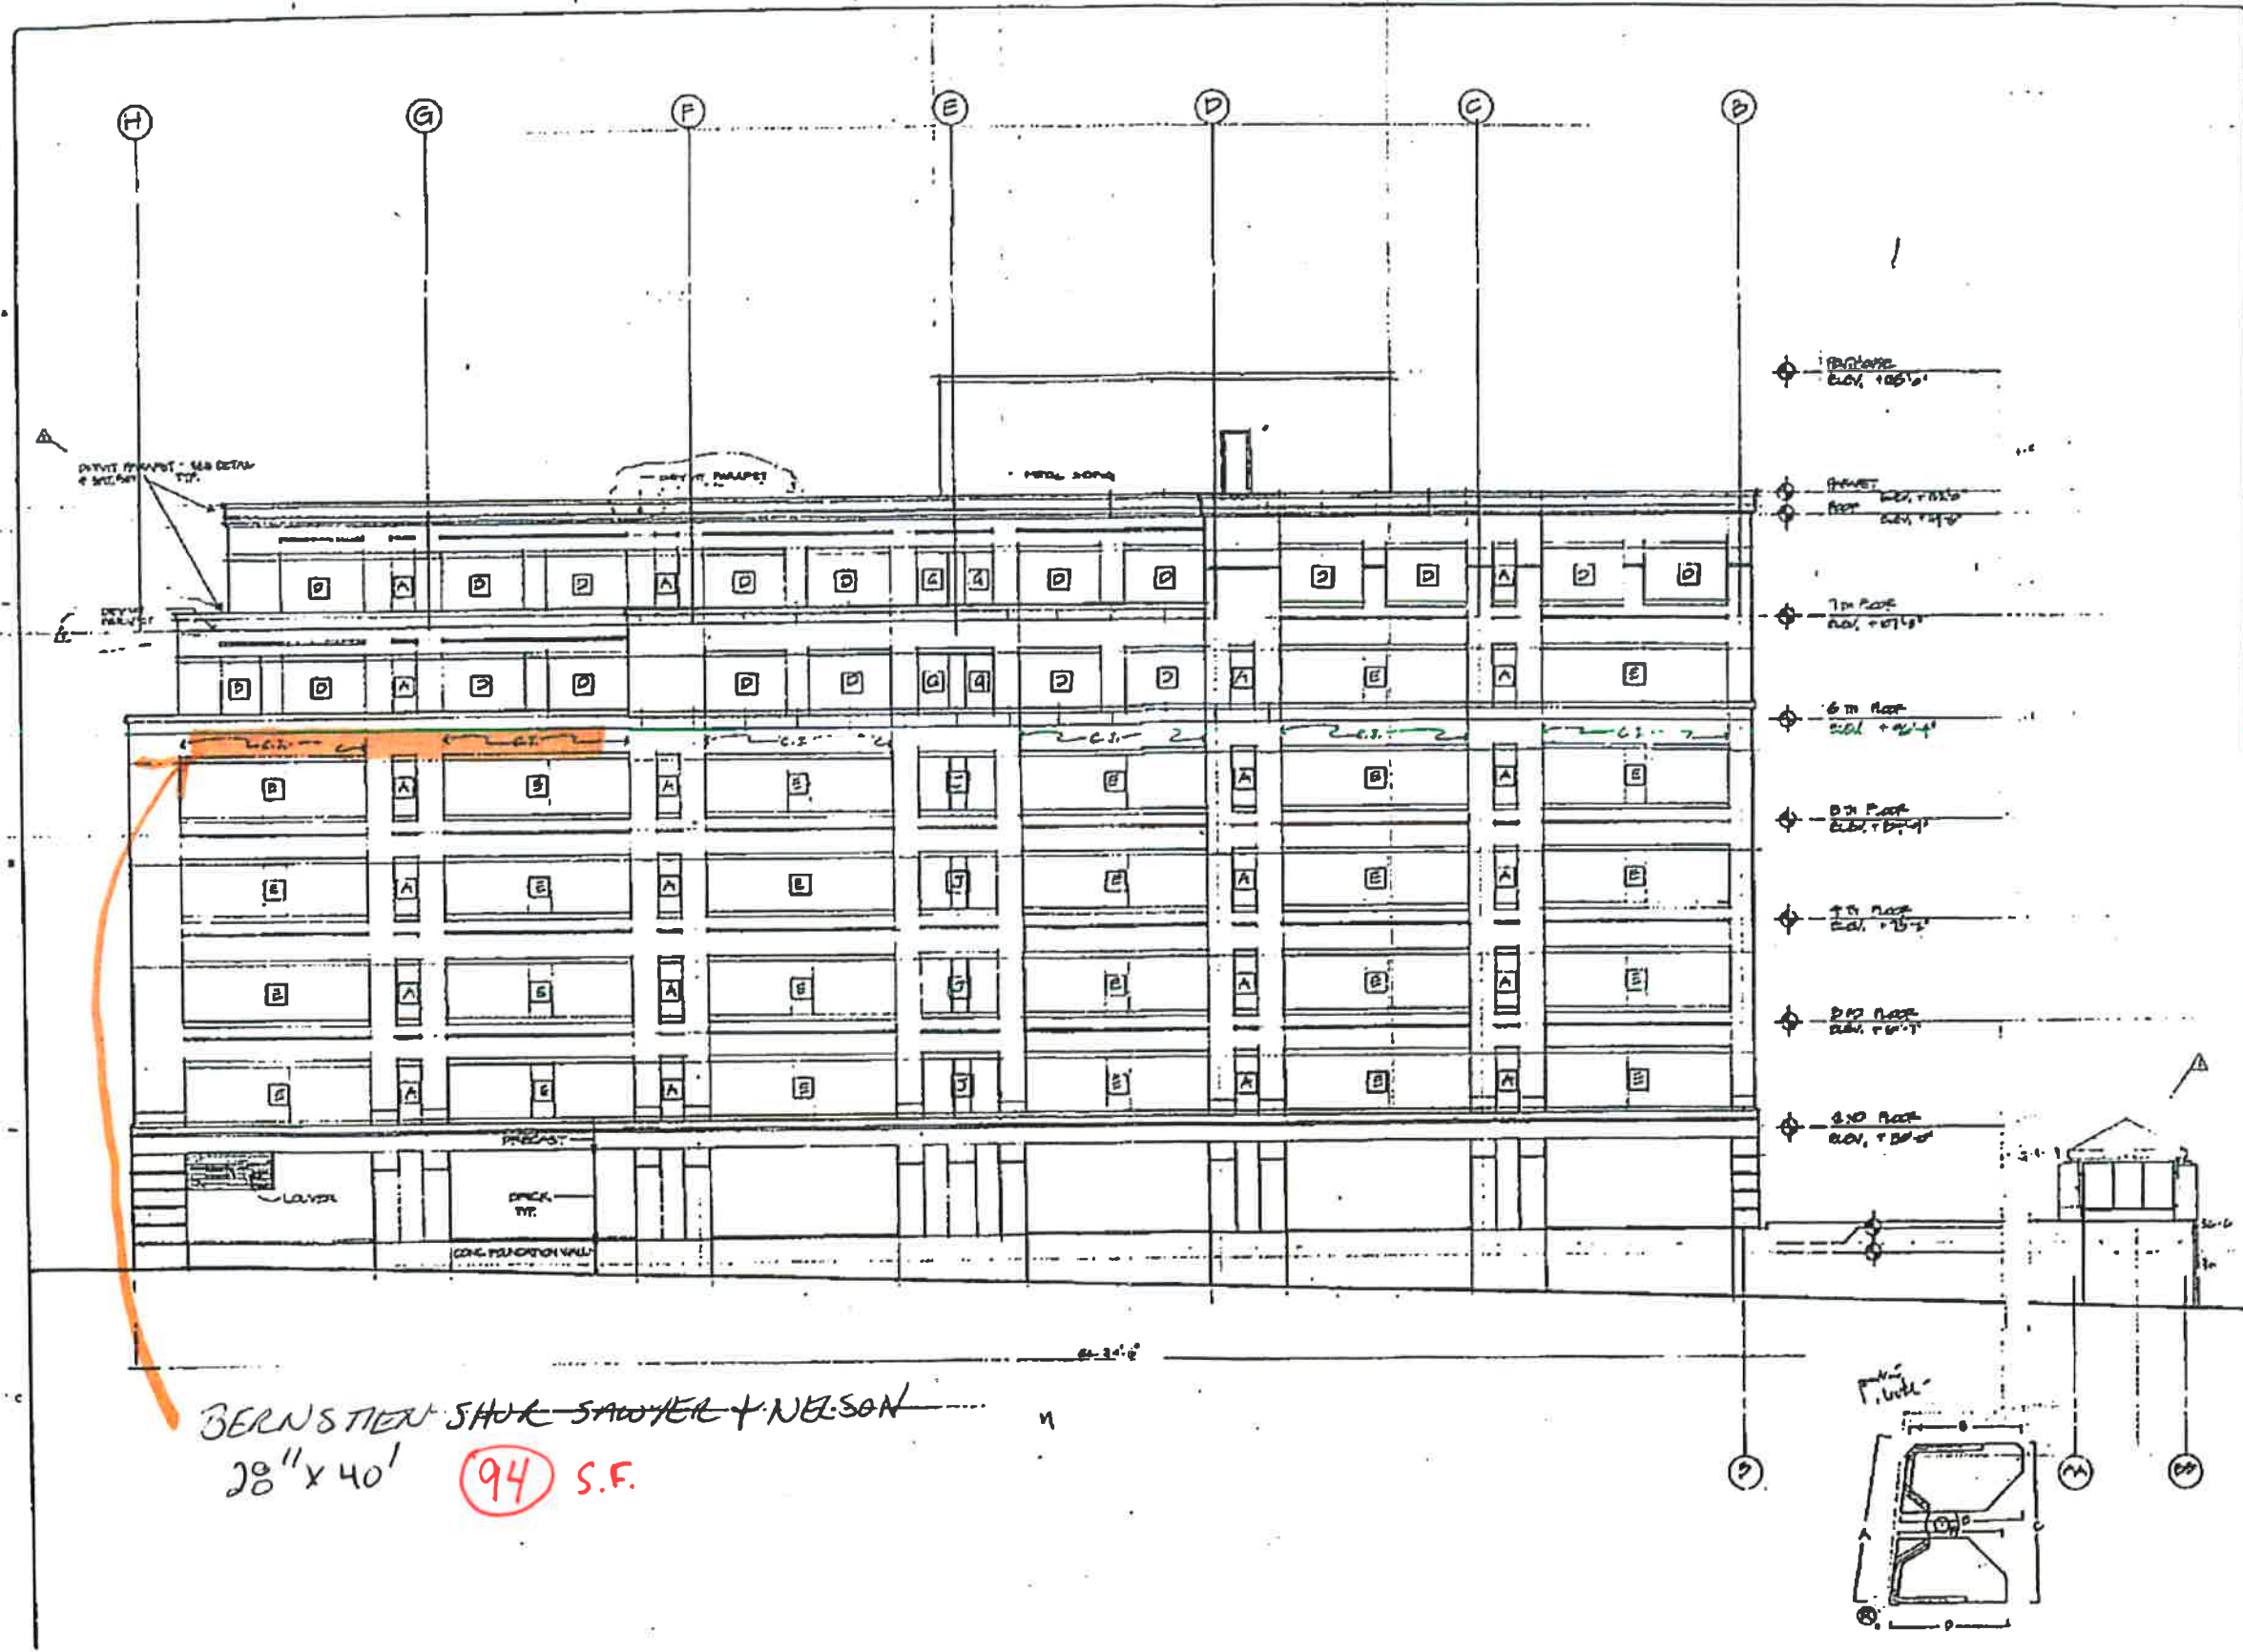

BERNSTEIN SHOR SAOYER & NELSON
28" x 40" (94) S.F.

SEAL OF THE CITY OF BOSTON
MAY 12, 1978
APPROVED FOR THE RECORDS
BY THE REGISTERED ARCHITECT
DATE OF RECORDING: 11/11/78
BY: [Signature]

EXTerior ELEVATION - D
WEST
Scale: 1/8" = 1'-0"

CBT
Architects
100 State Street, Boston, MA 02109
Tel: 617-552-1234

MIDDLE STREET
OFFICE BUILDING

504