
 
 
 


LEGEND:

EXISTING WALL	
NEW WALL	
DEMO WALL	

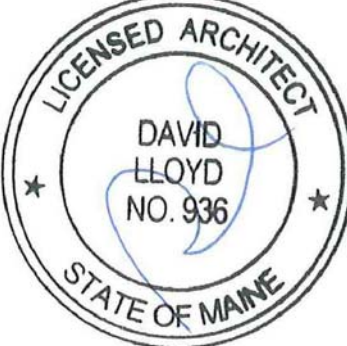

Consulting Engineer:


Architect:
ARCHETYPE architects
 48 Union Wharf Portland, Maine 04101
 (207) 772-6022 Fax (207) 772-4056

Project:
BLAKE BUILDING
 ADDRESS
 CITY, STATE


Revisions:

Date: 21 JUNE 2013
 Scale: 1/8" = 1'-0"
EXISTING AND PROPOSED 4th FLOOR PLANS

A1

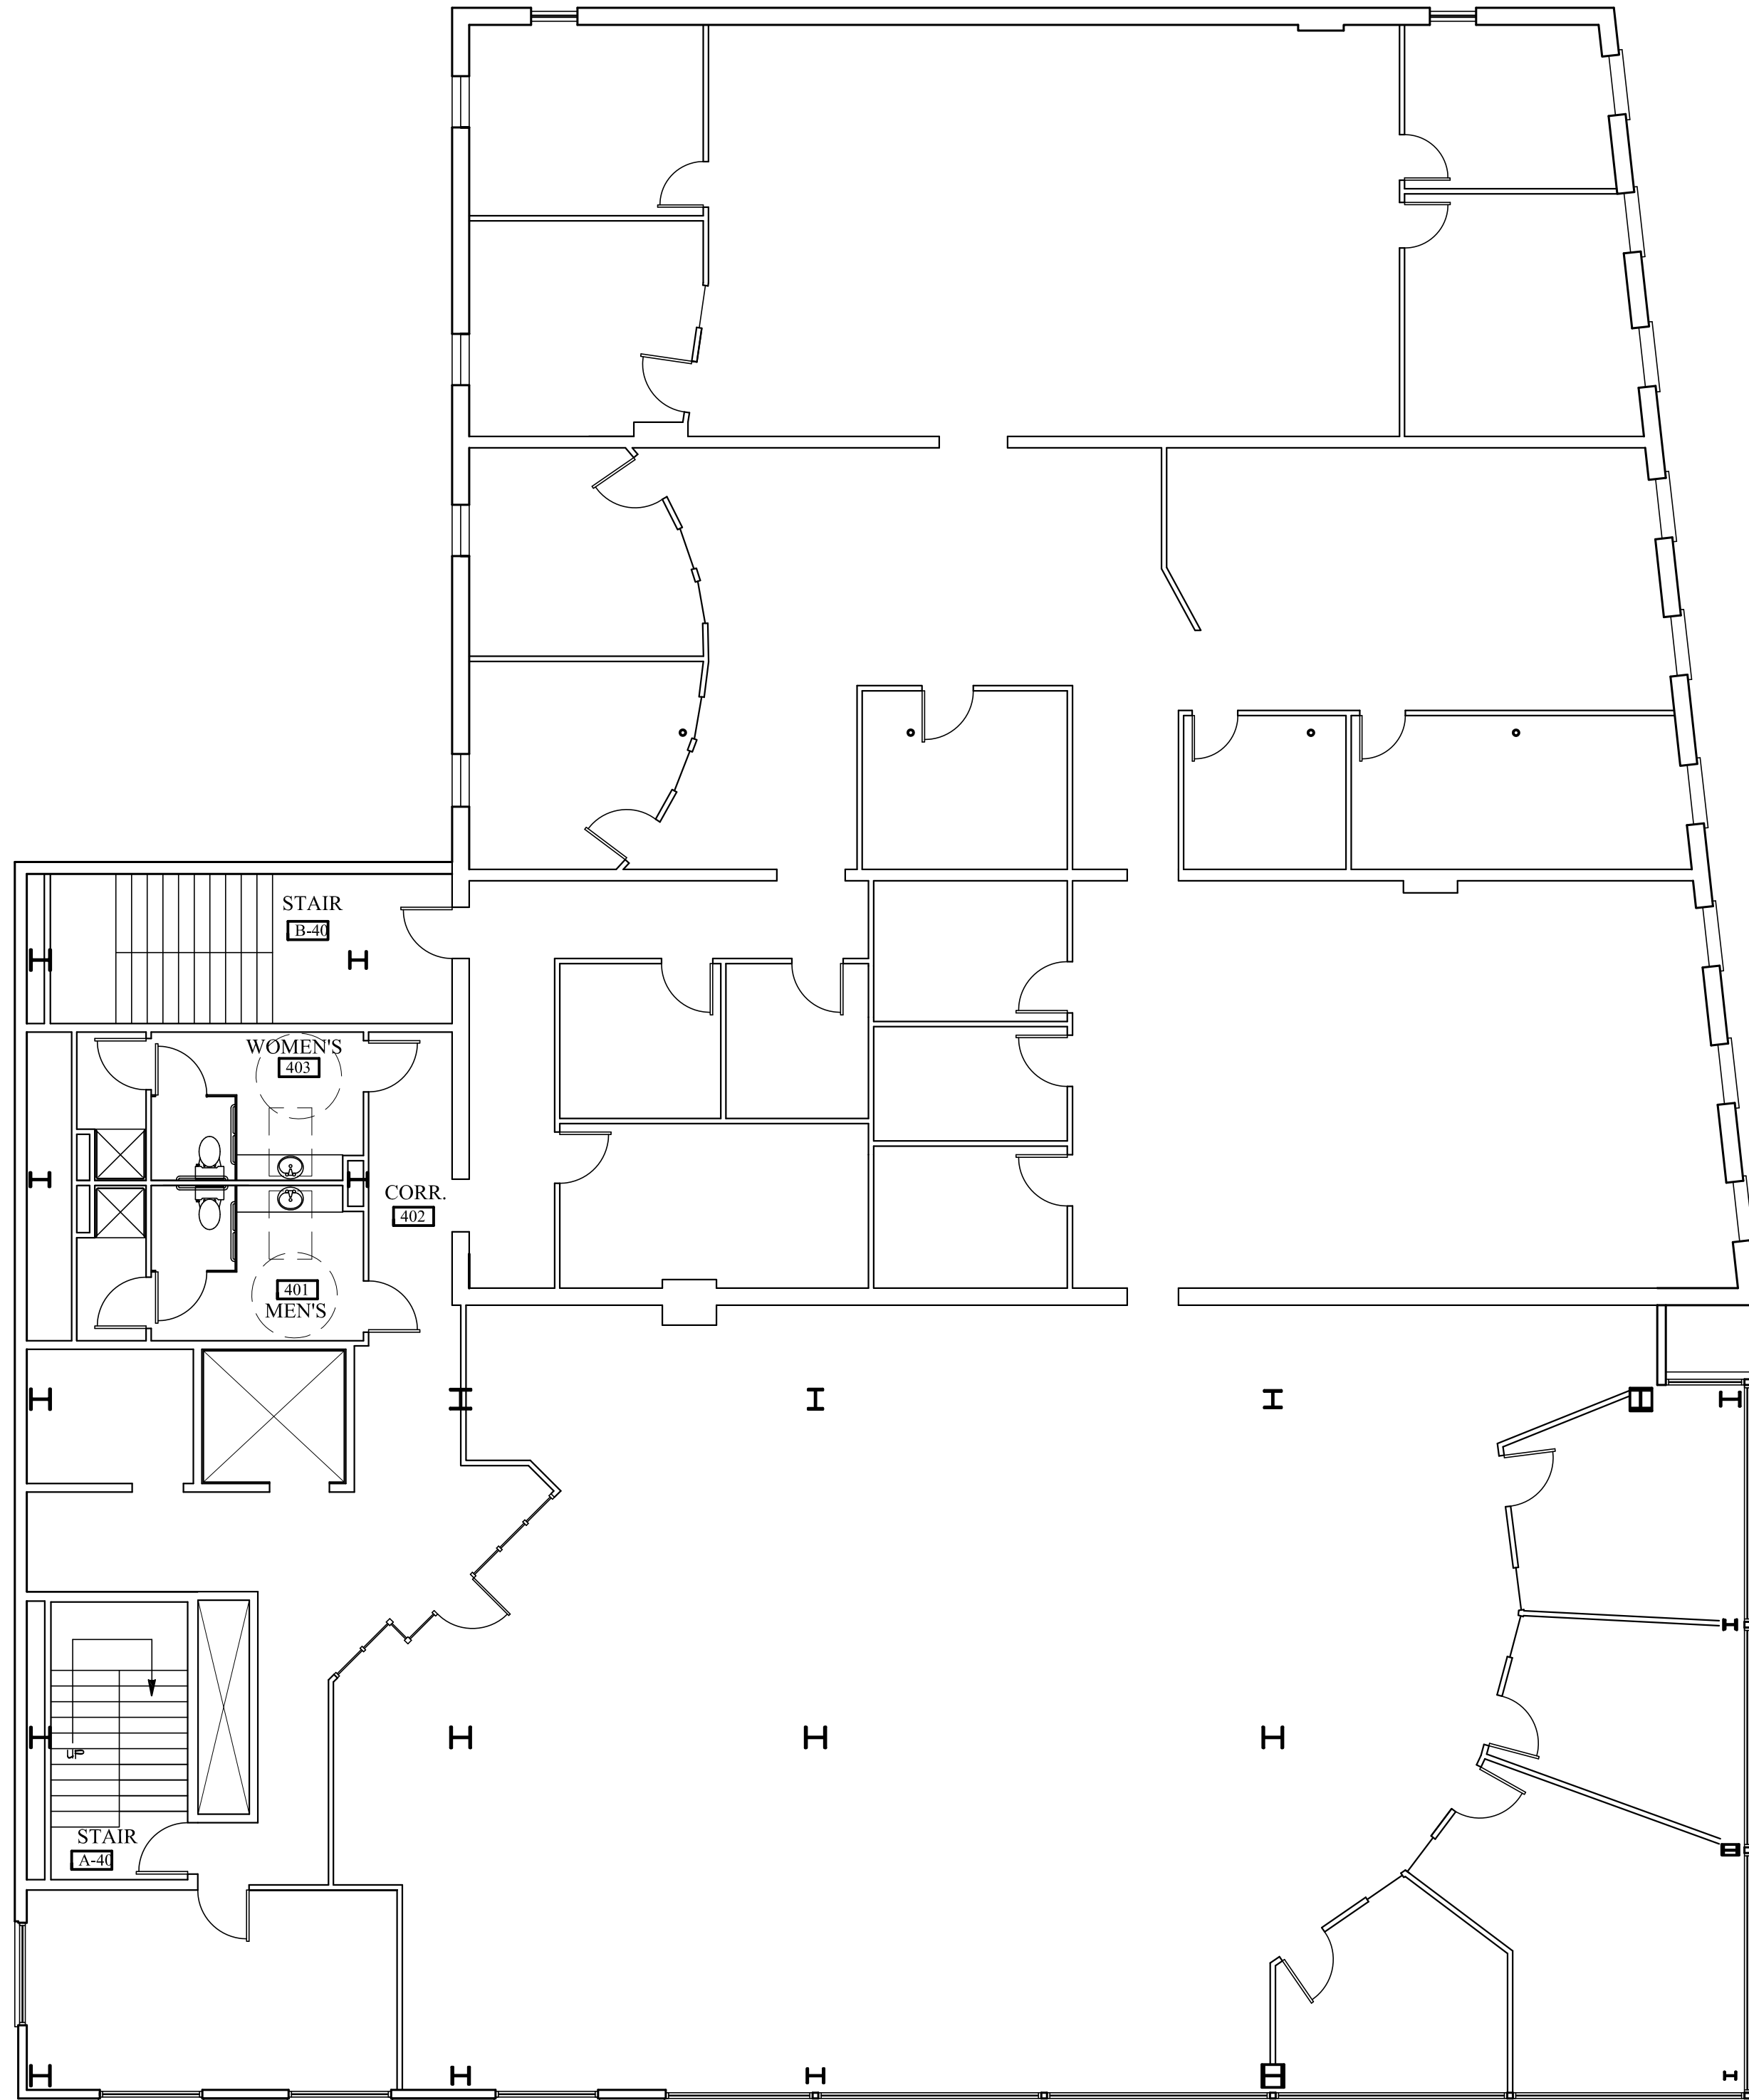

1 | EXISTING 4th FLOOR PLAN
 SCALE: 1/8"=1'-0"

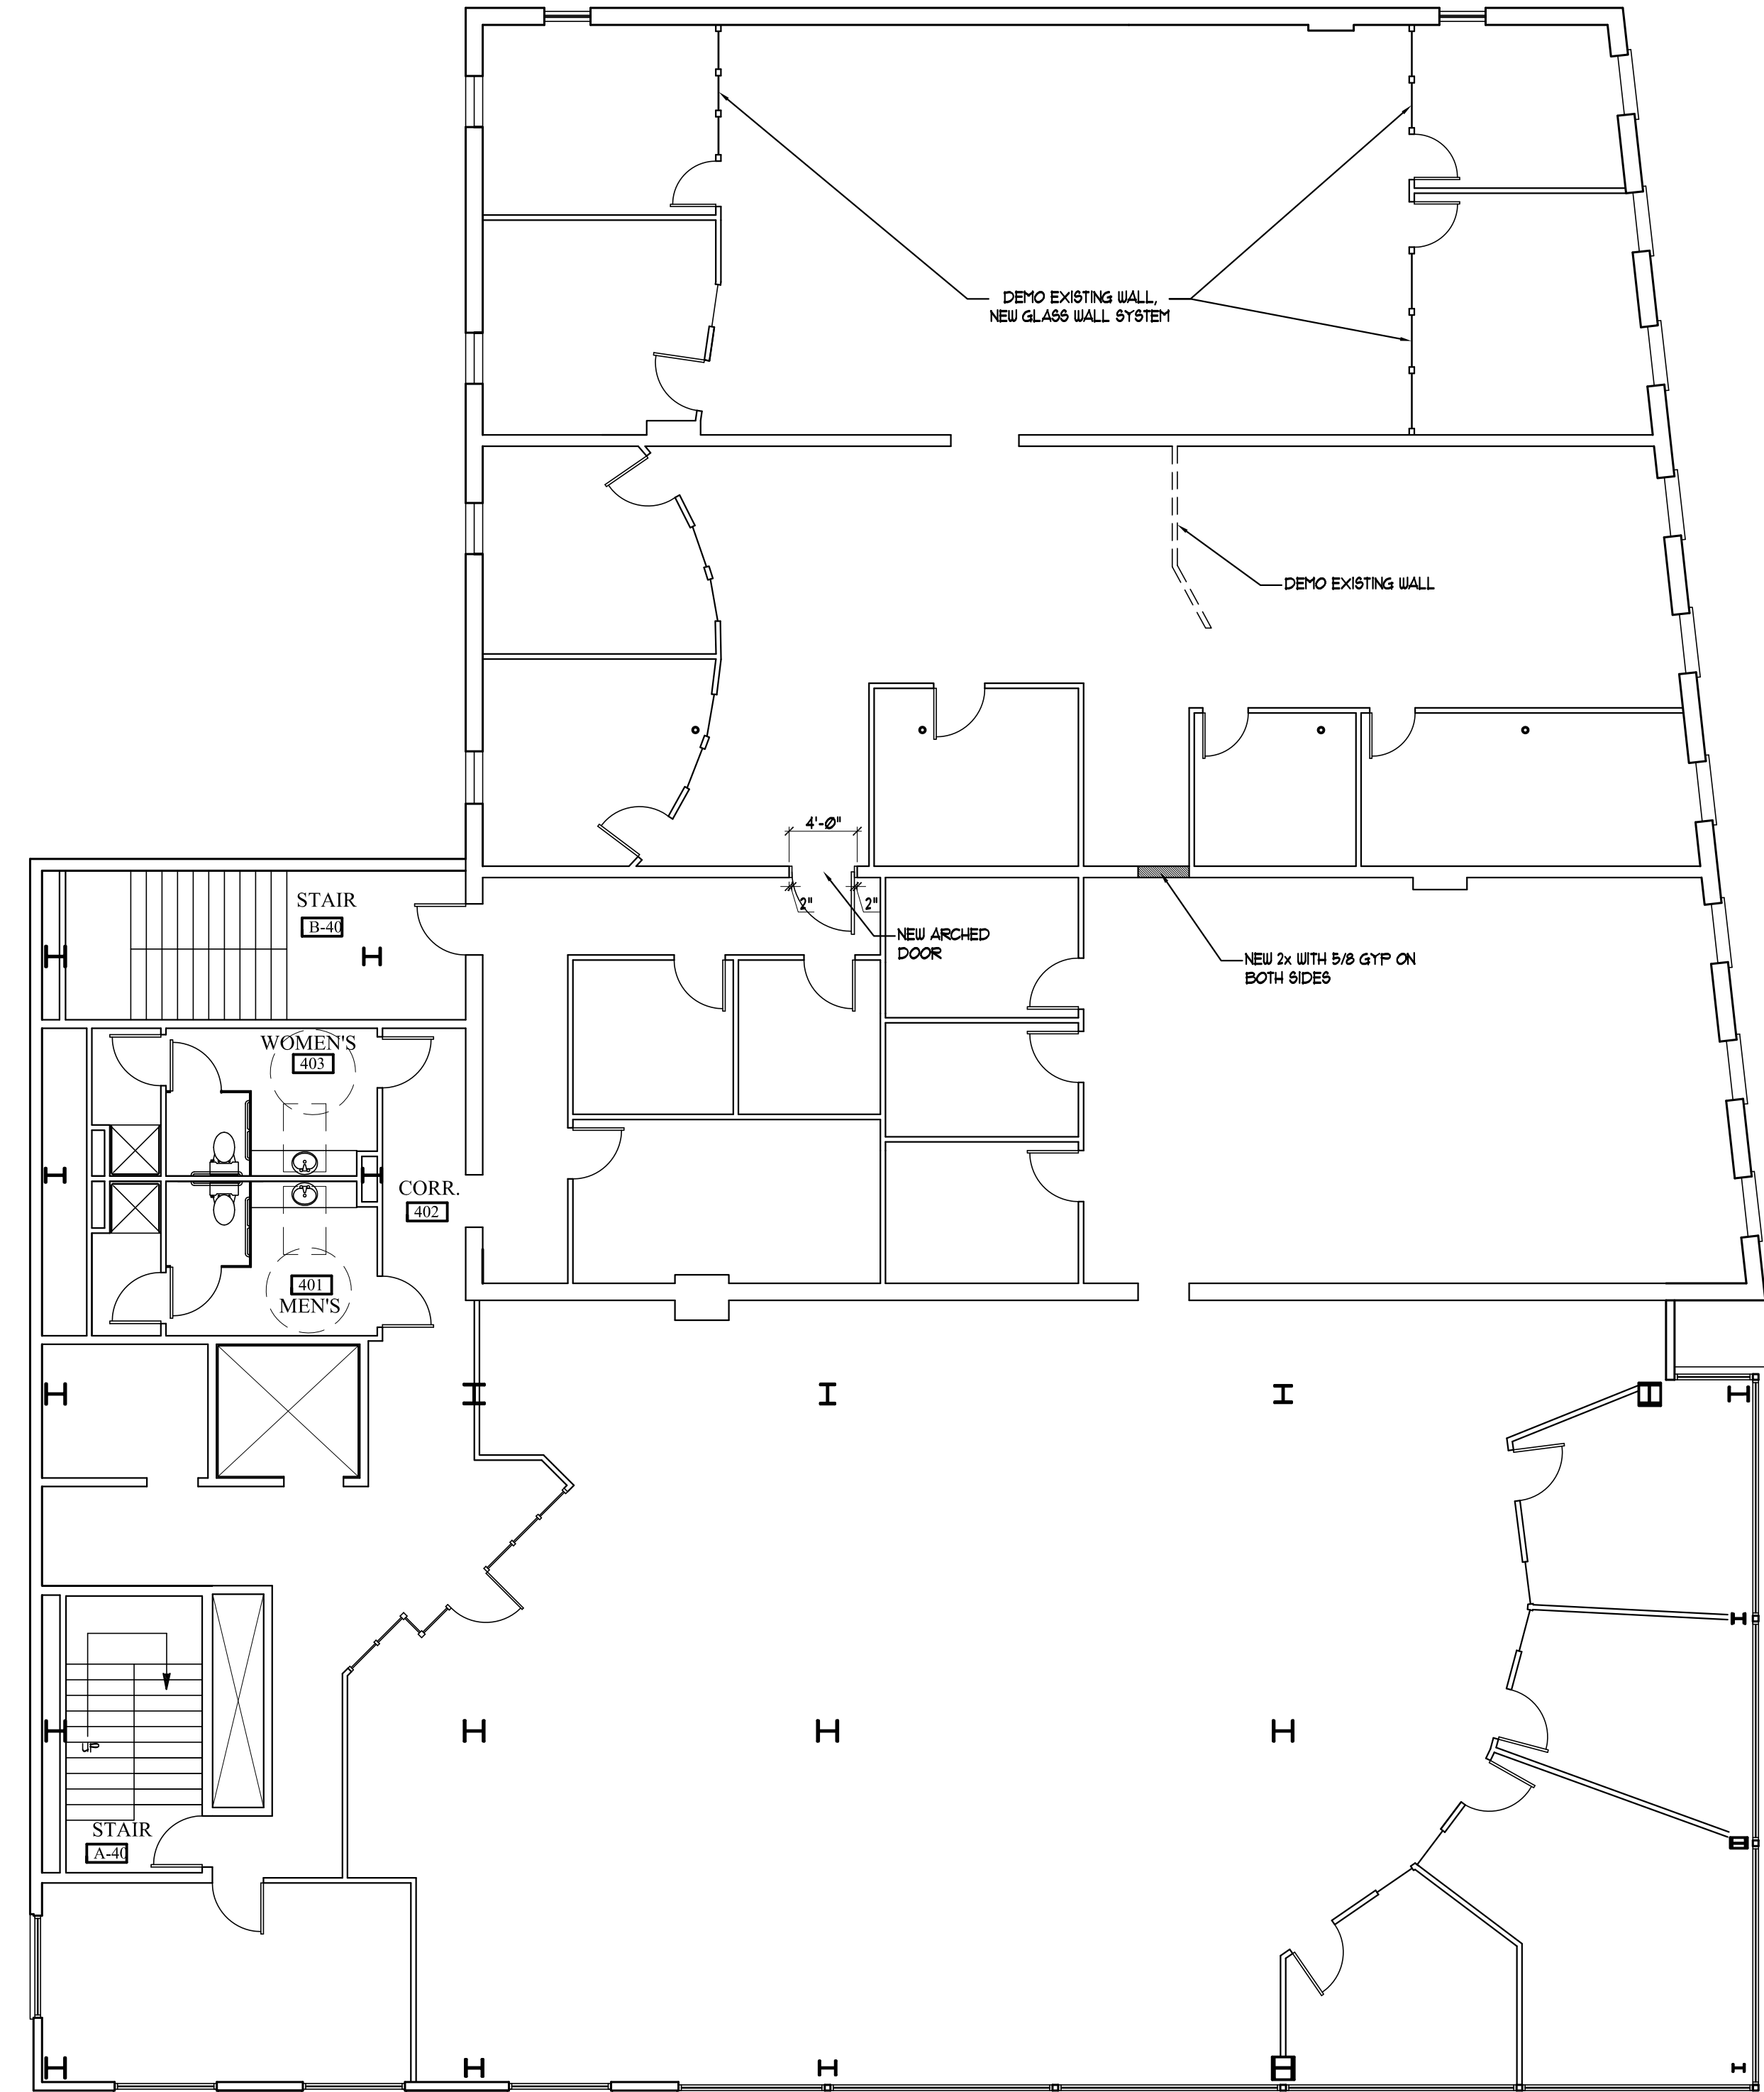

2 | PROPOSED 4th FLOOR PLAN - 10,825 GROSS SQ.FT.
 SCALE: 1/8"=1'-0"

