





1 | PROPOSED 4th FLOOR PLAN - WINDOW ADDITION  
SCALE: 1/8"=1'-0"

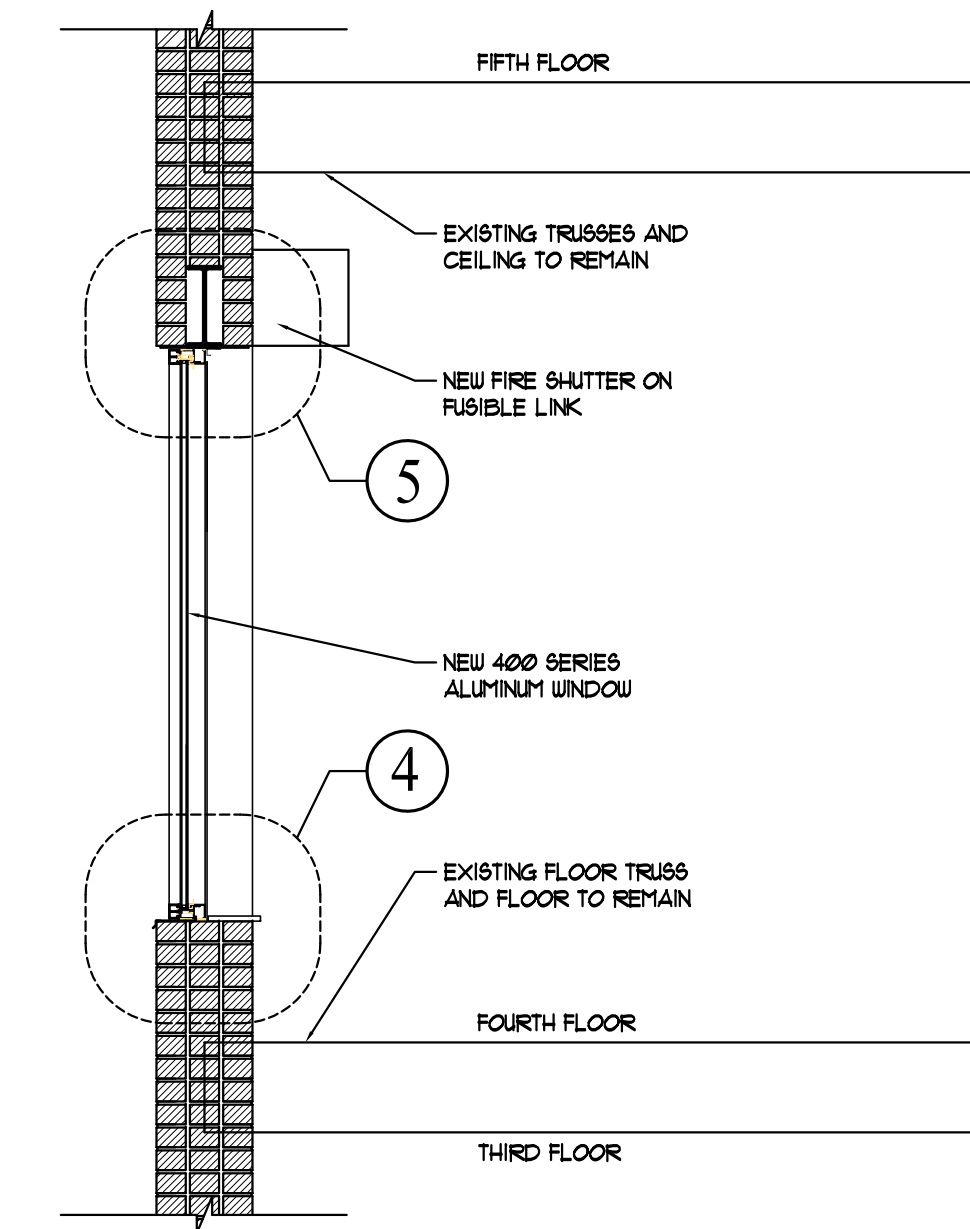


3 | WALL SECTION  
SCALE: 1/2"=1'-0"

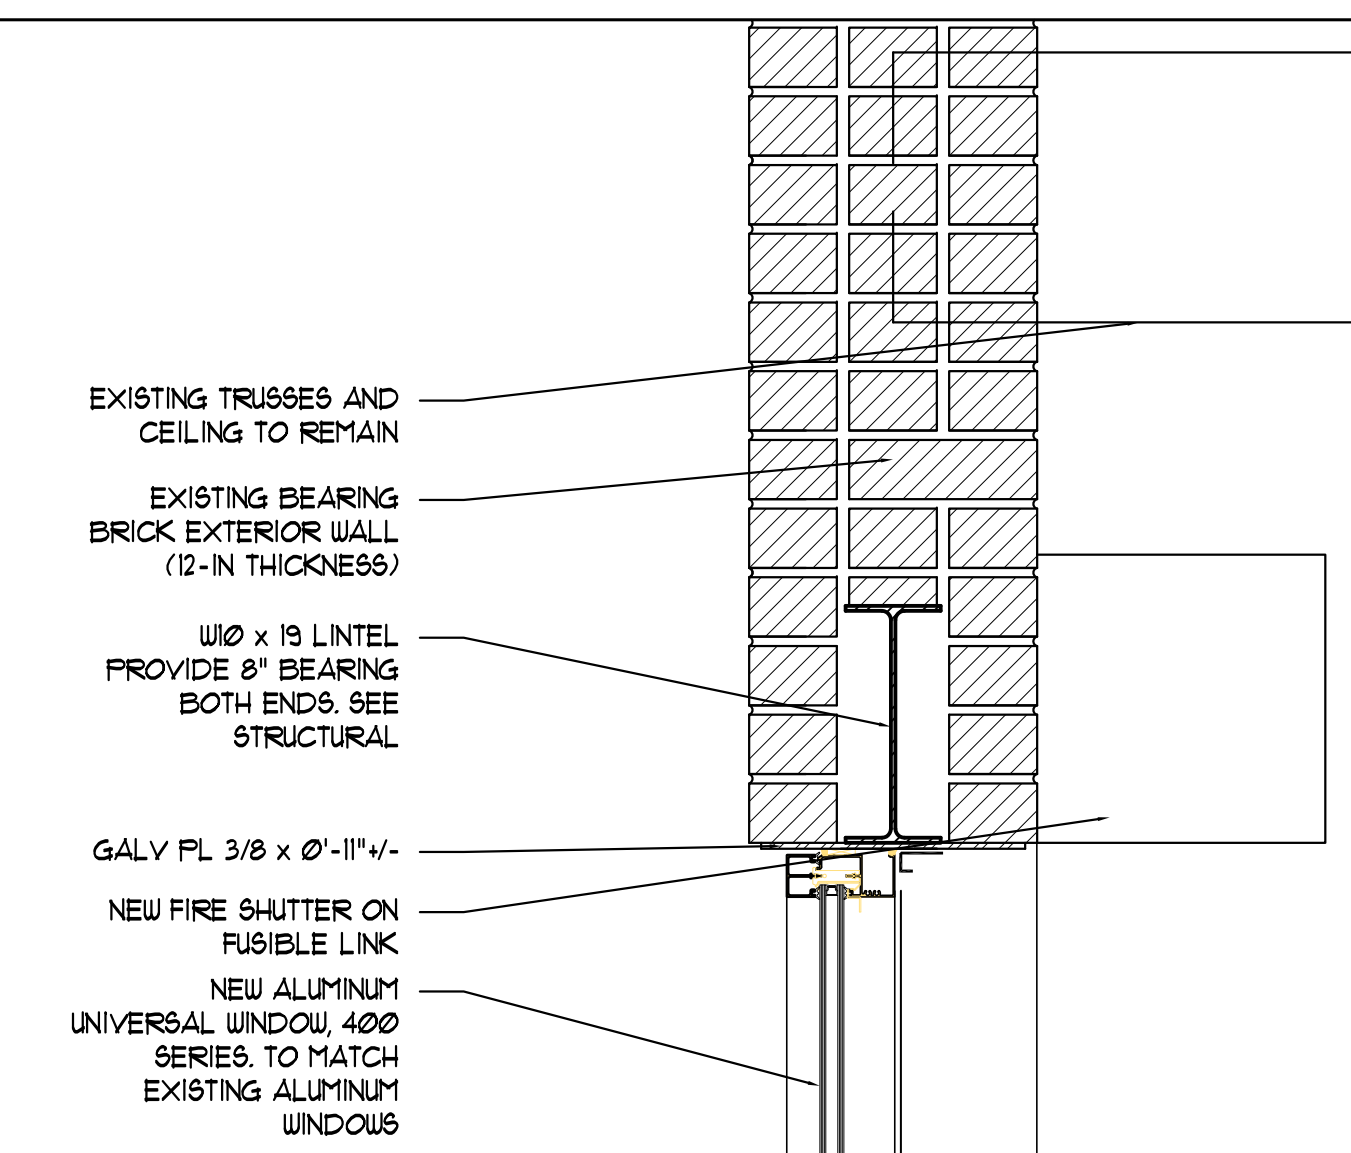



5 | SECT. DETAIL AT WINDOW HEAD  
SCALE: 1 1/2"=1'-0"

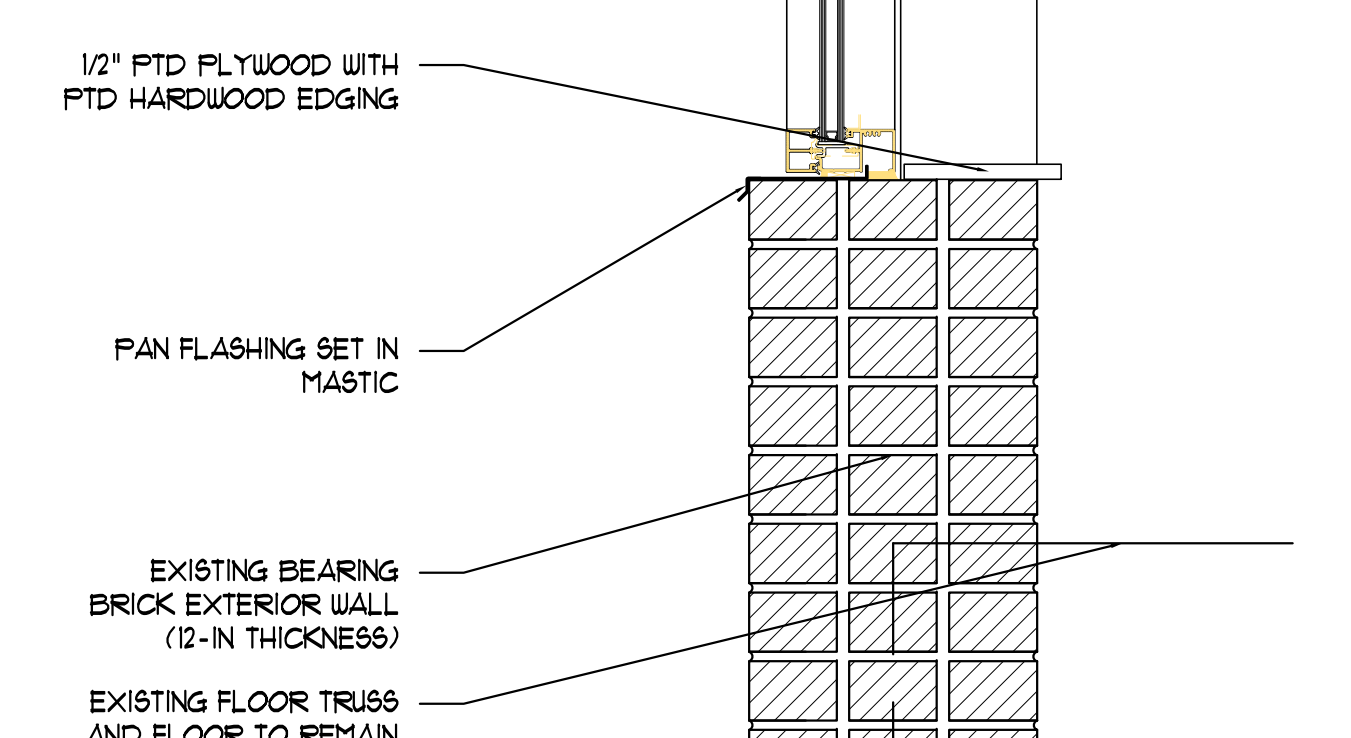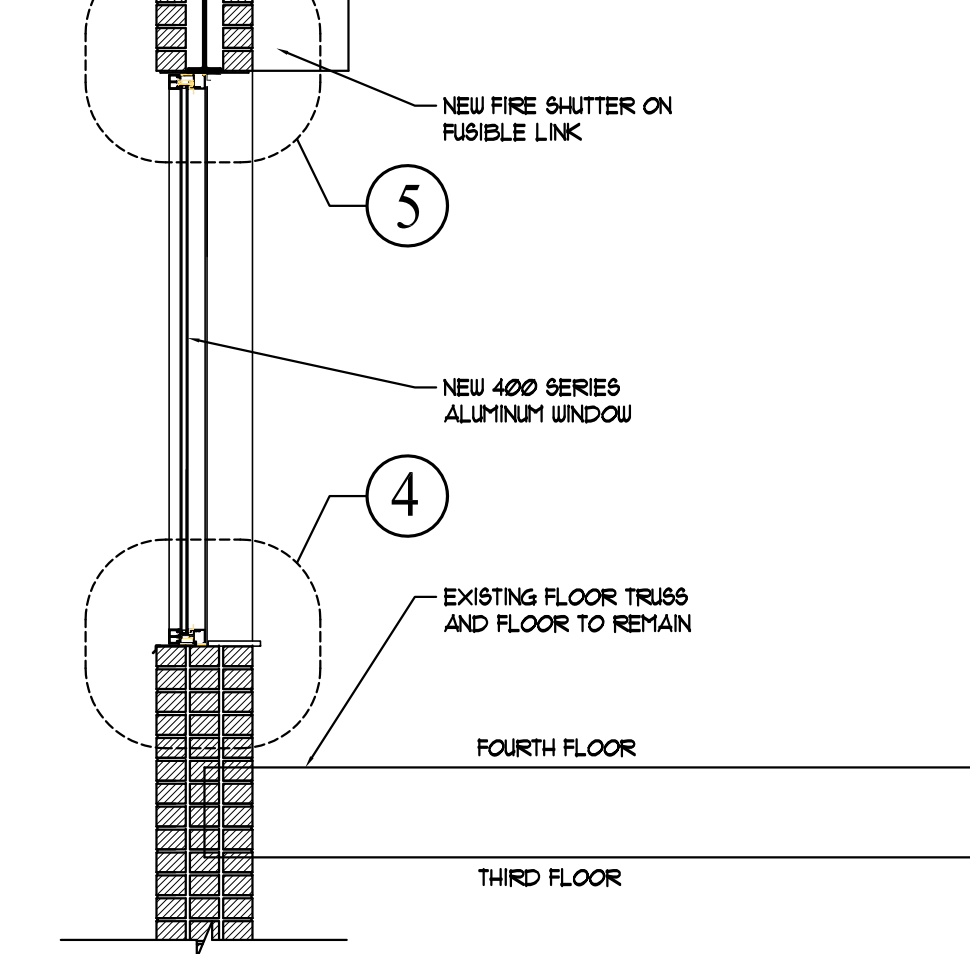

4 | SECT DETAIL AT WINDOW SILL  
SCALE: 1 1/2"=1'-0"

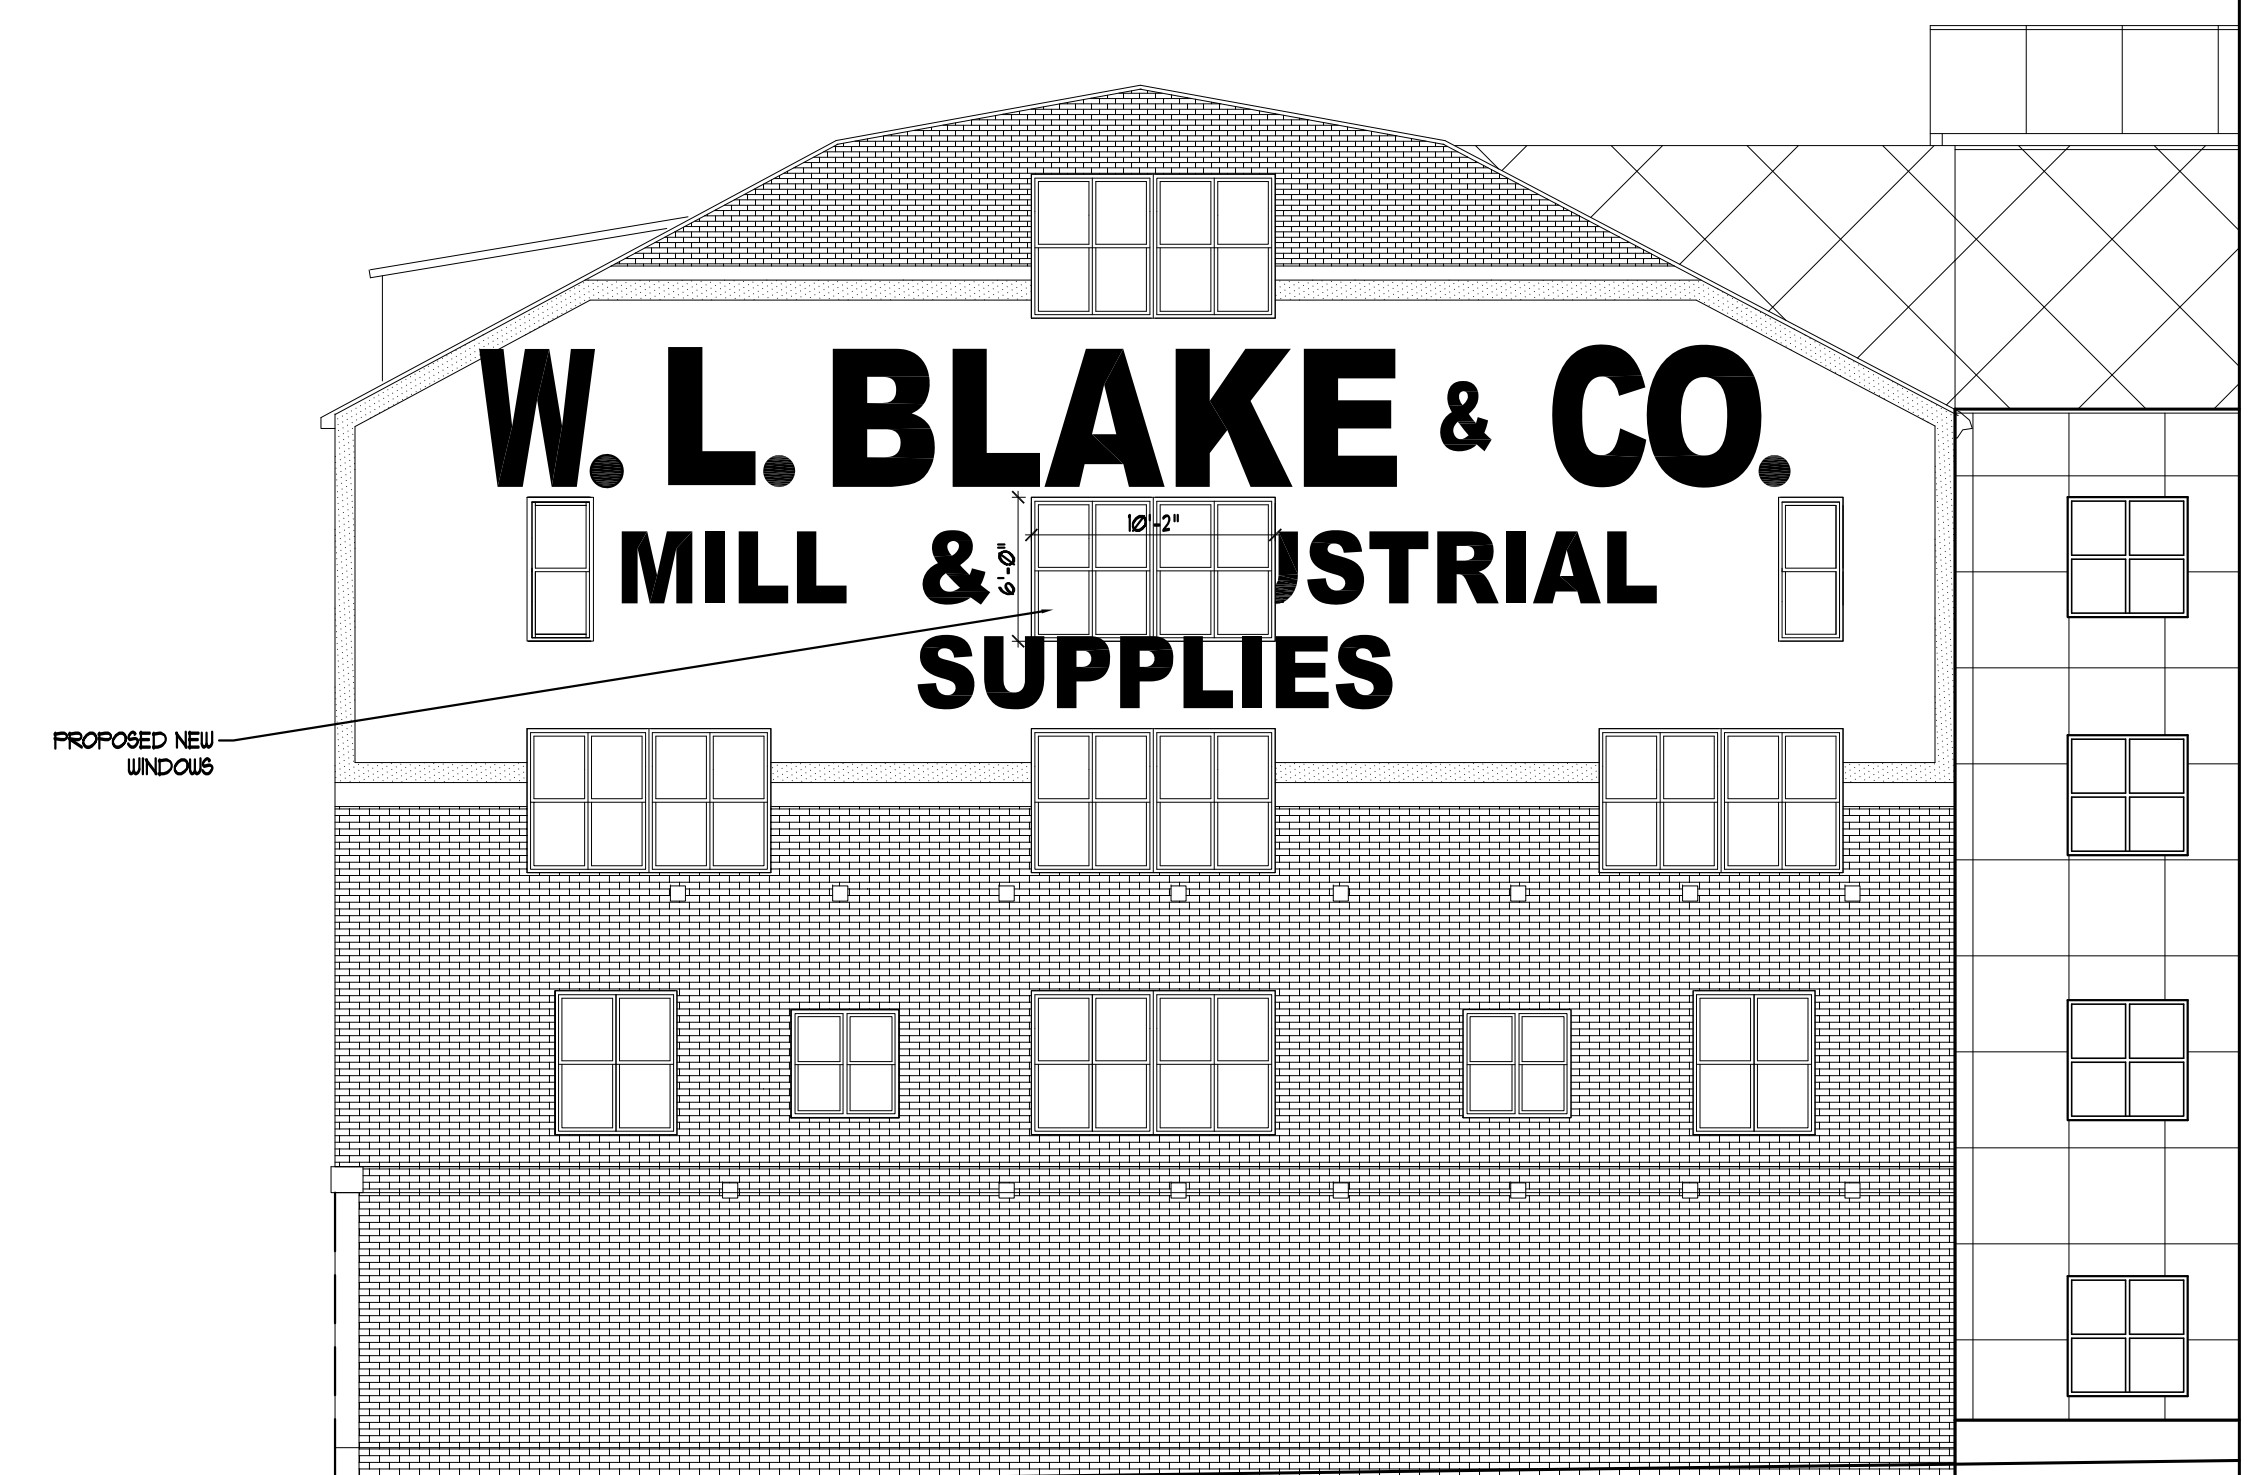

2 | PROPOSED WINDOW ADDITION  
SCALE: 1/8"=1'-0"

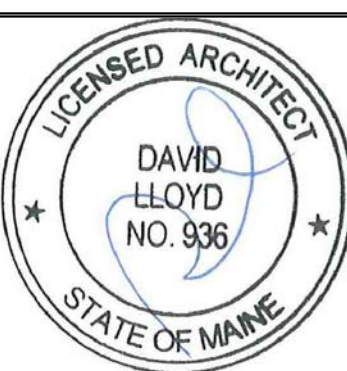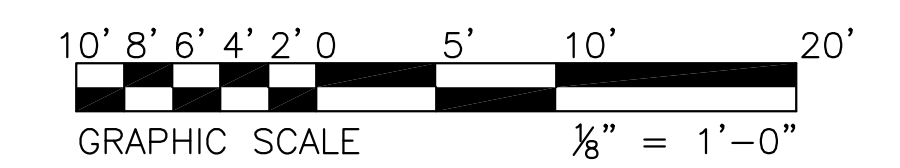

Consulting Engineer:

Architect:  
**ARCHETYPE** architects  
48 Union Wharf Portland, Maine 04101  
(207) 772-6022 Fax (207) 772-4056

Project:  
**BLAKE BUILDING**  
7 CUSTOM HOUSE STREET  
PORTLAND, ME 04101

Revisions:

Date: 11 JULY 2013  
Scale: AS NOTED

**PROPOSED WINDOW  
ADDITION**

**A1**