
 
 
 


LEGEND:

EXISTING WALL	
NEW WALL	
DEMO WALL	

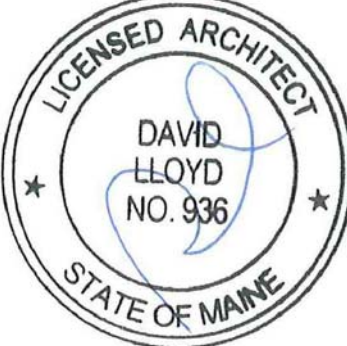

Consulting Engineer:


Architect:
ARCHETYPE architects
 48 Union Wharf Portland, Maine 04101
 (207) 772-6022 Fax (207) 772-4056

Project:
BLAKE BUILDING
 - HEAD INVEST.
 7 CUSTOM HOUSE STREET
 PORTLAND, ME 04101


Revisions:

Date: 24 JULY 2013
 Scale: 1/8" = 1'-0"
EXISTING AND DEMO
4th FLOOR PLANS

A1

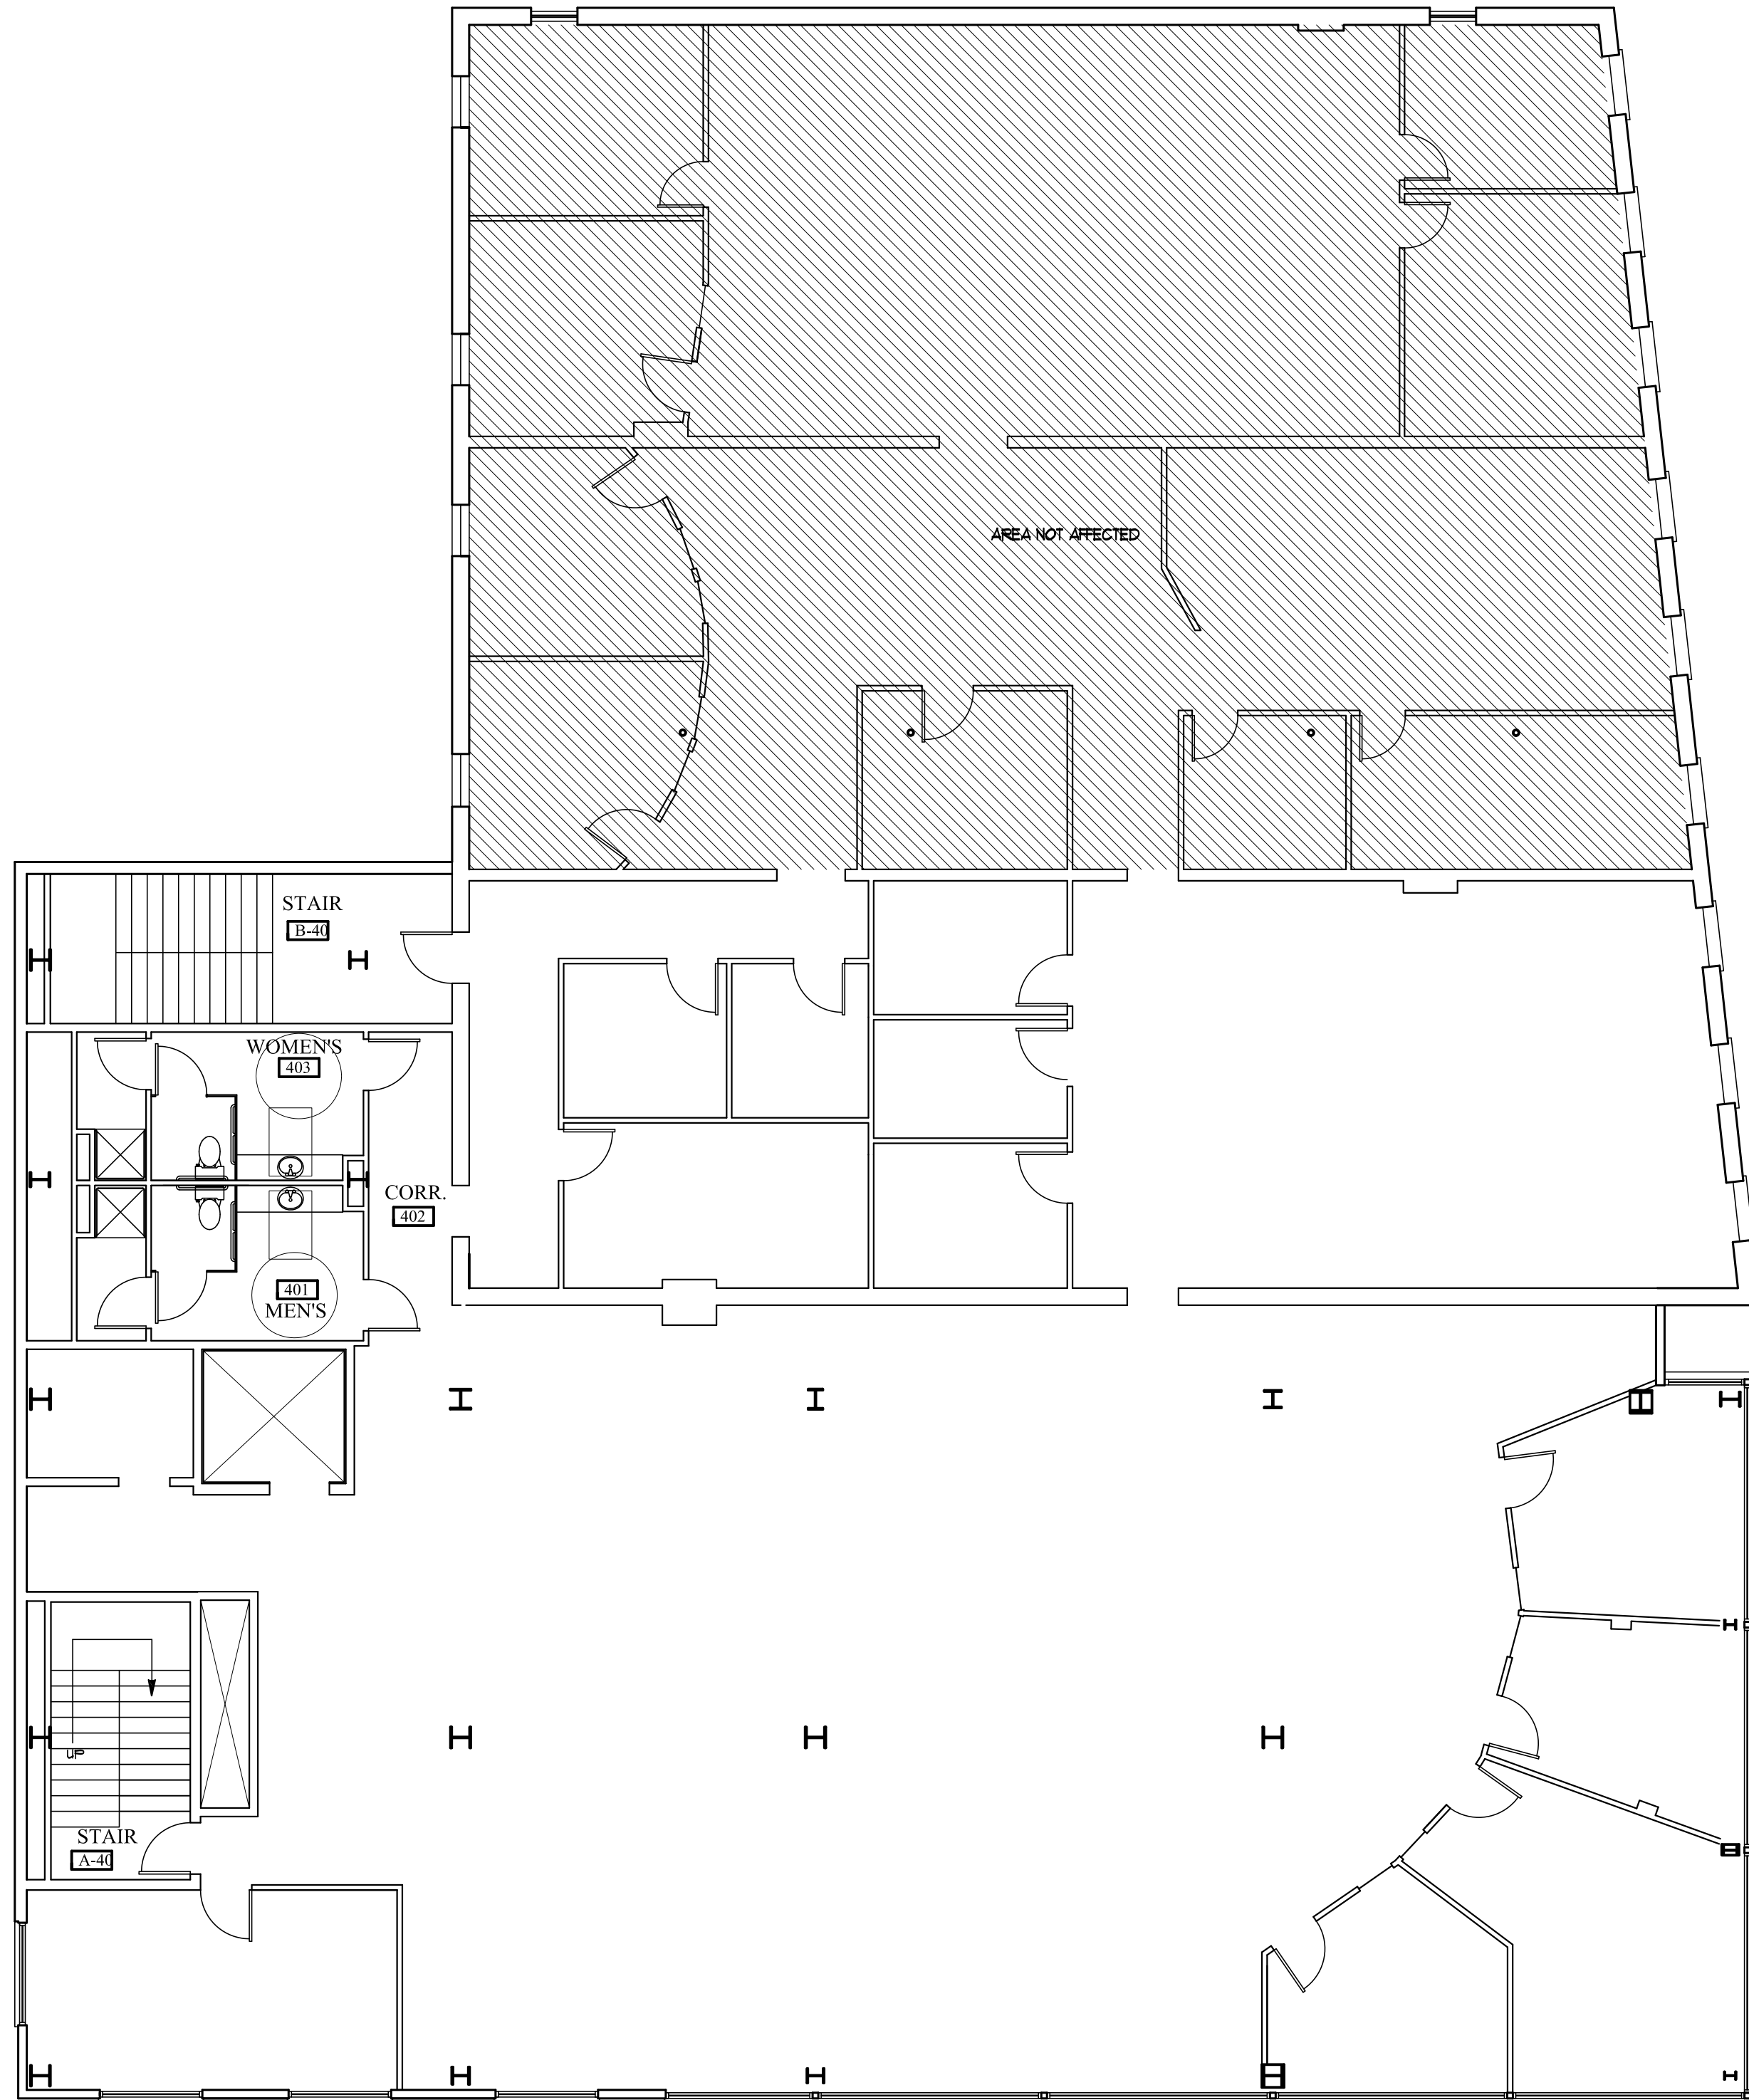

1 | EXISTING 4th FLOOR PLAN
 SCALE: 1/8"=1'-0"

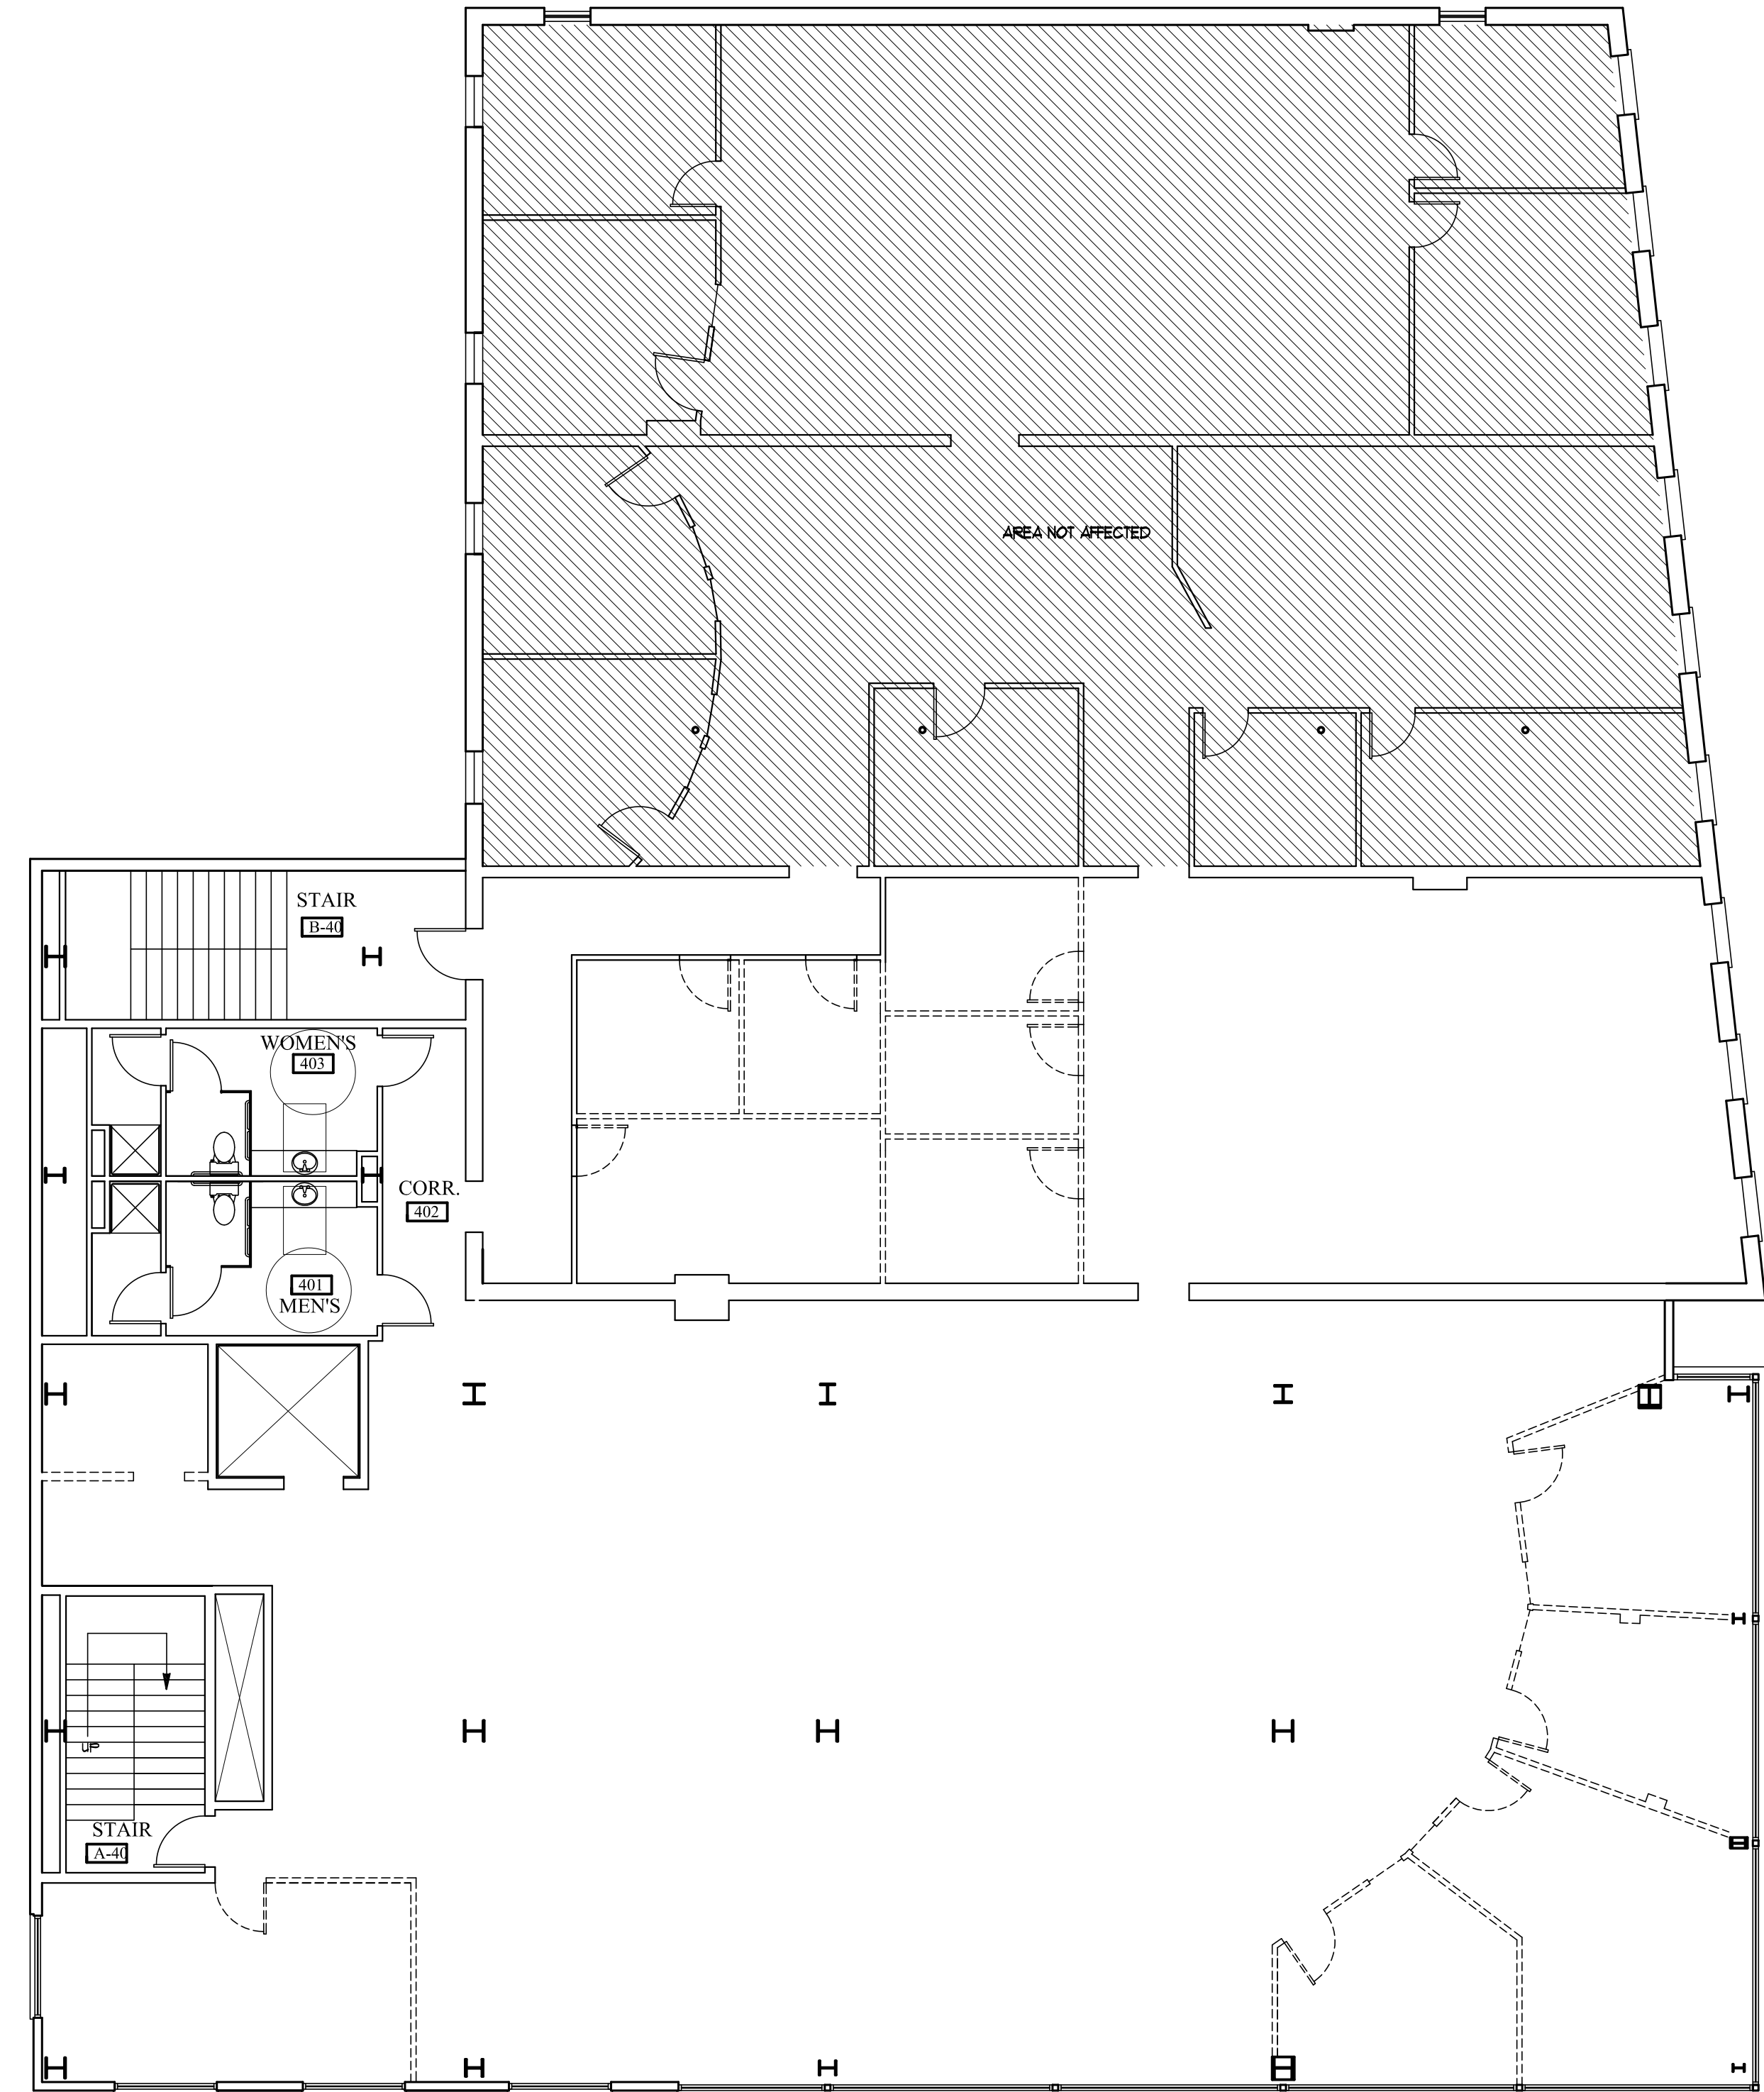

2 | DEMOLITION 4th FLOOR PLAN
 SCALE: 1/8"=1'-0"

