

COMMERCIAL ST.



NEW UNITS: (2) 15x5x 1/4


STANDARD BAKING/ HILTON GARDEN INN PARKING LOT

vets FIRST CHOICE

3RD FLOOR BLAKE BUILDING  
CONCEPTUAL  
FLOOR PLAN

08/04/2014  
SCALE: NTS


THE OLYMPIA COMPANIES

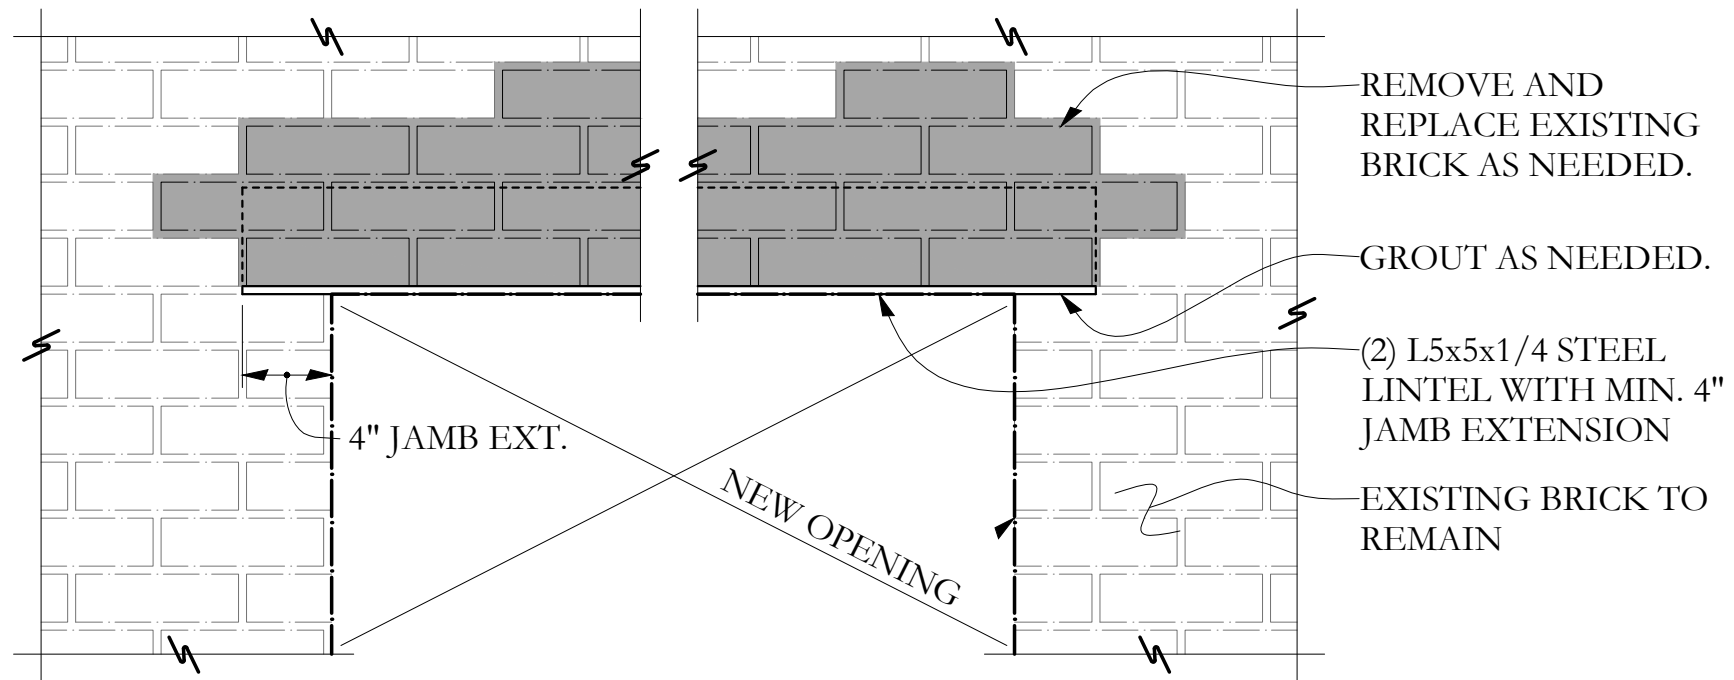

## NEW LINTEL INSTALLATION IN EXISTING BRICK

NO SCALE

\*\* ALL TEMPORARY SHORING BY G.C. -TYP.

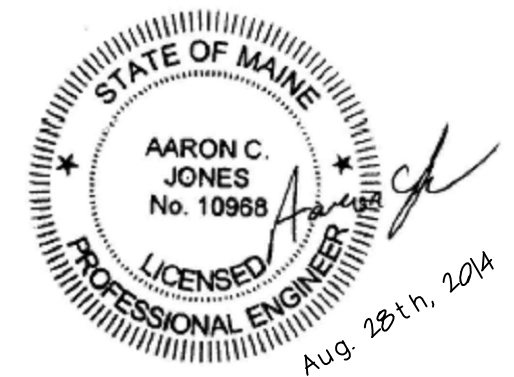

**Structural Integrity**  
Consulting Engineers, Inc.

77 Oak Street  
Portland, ME, 04101  
p. 207-774-4614  
f. 866-793-7835  
[www.structuralintegrity.com](http://www.structuralintegrity.com)

BUILD WITH CONFIDENCE  
© 2011 Structural Integrity Consulting Engineers, Inc.  
SI JOB# 14-0139

7 Custom House St.  
Lintel  
Portland, ME

Scale: VARIES  
Date: 08/28/14

S1