

© 2014 RYAN SENATORE ARCHITECTURE

WINDOW INSTALLATION
BLAKE BUILDING
PORTLAND, MAINE



RYAN SENATORE
ARCHITECTURE
565 CONGRESS STREET, SUITE 304
PORTLAND, MAINE 04101
207-650-6414
senatorearchitecture.com

CONSULTANTS:
STRUCTURAL:
Structural Integrity
77 Oak Street
Portland, ME 04101
207-774-4614

REVISIONS:

DATE: NOVEMBER 20, 2014

PROJECT No. 1439


DRAWN BY: RJS

CHECKED BY: RJS


SCALE: AS NOTED

SHEET TITLE:
PLAN, ELEVATION
AND WALL SECTION


A1-0

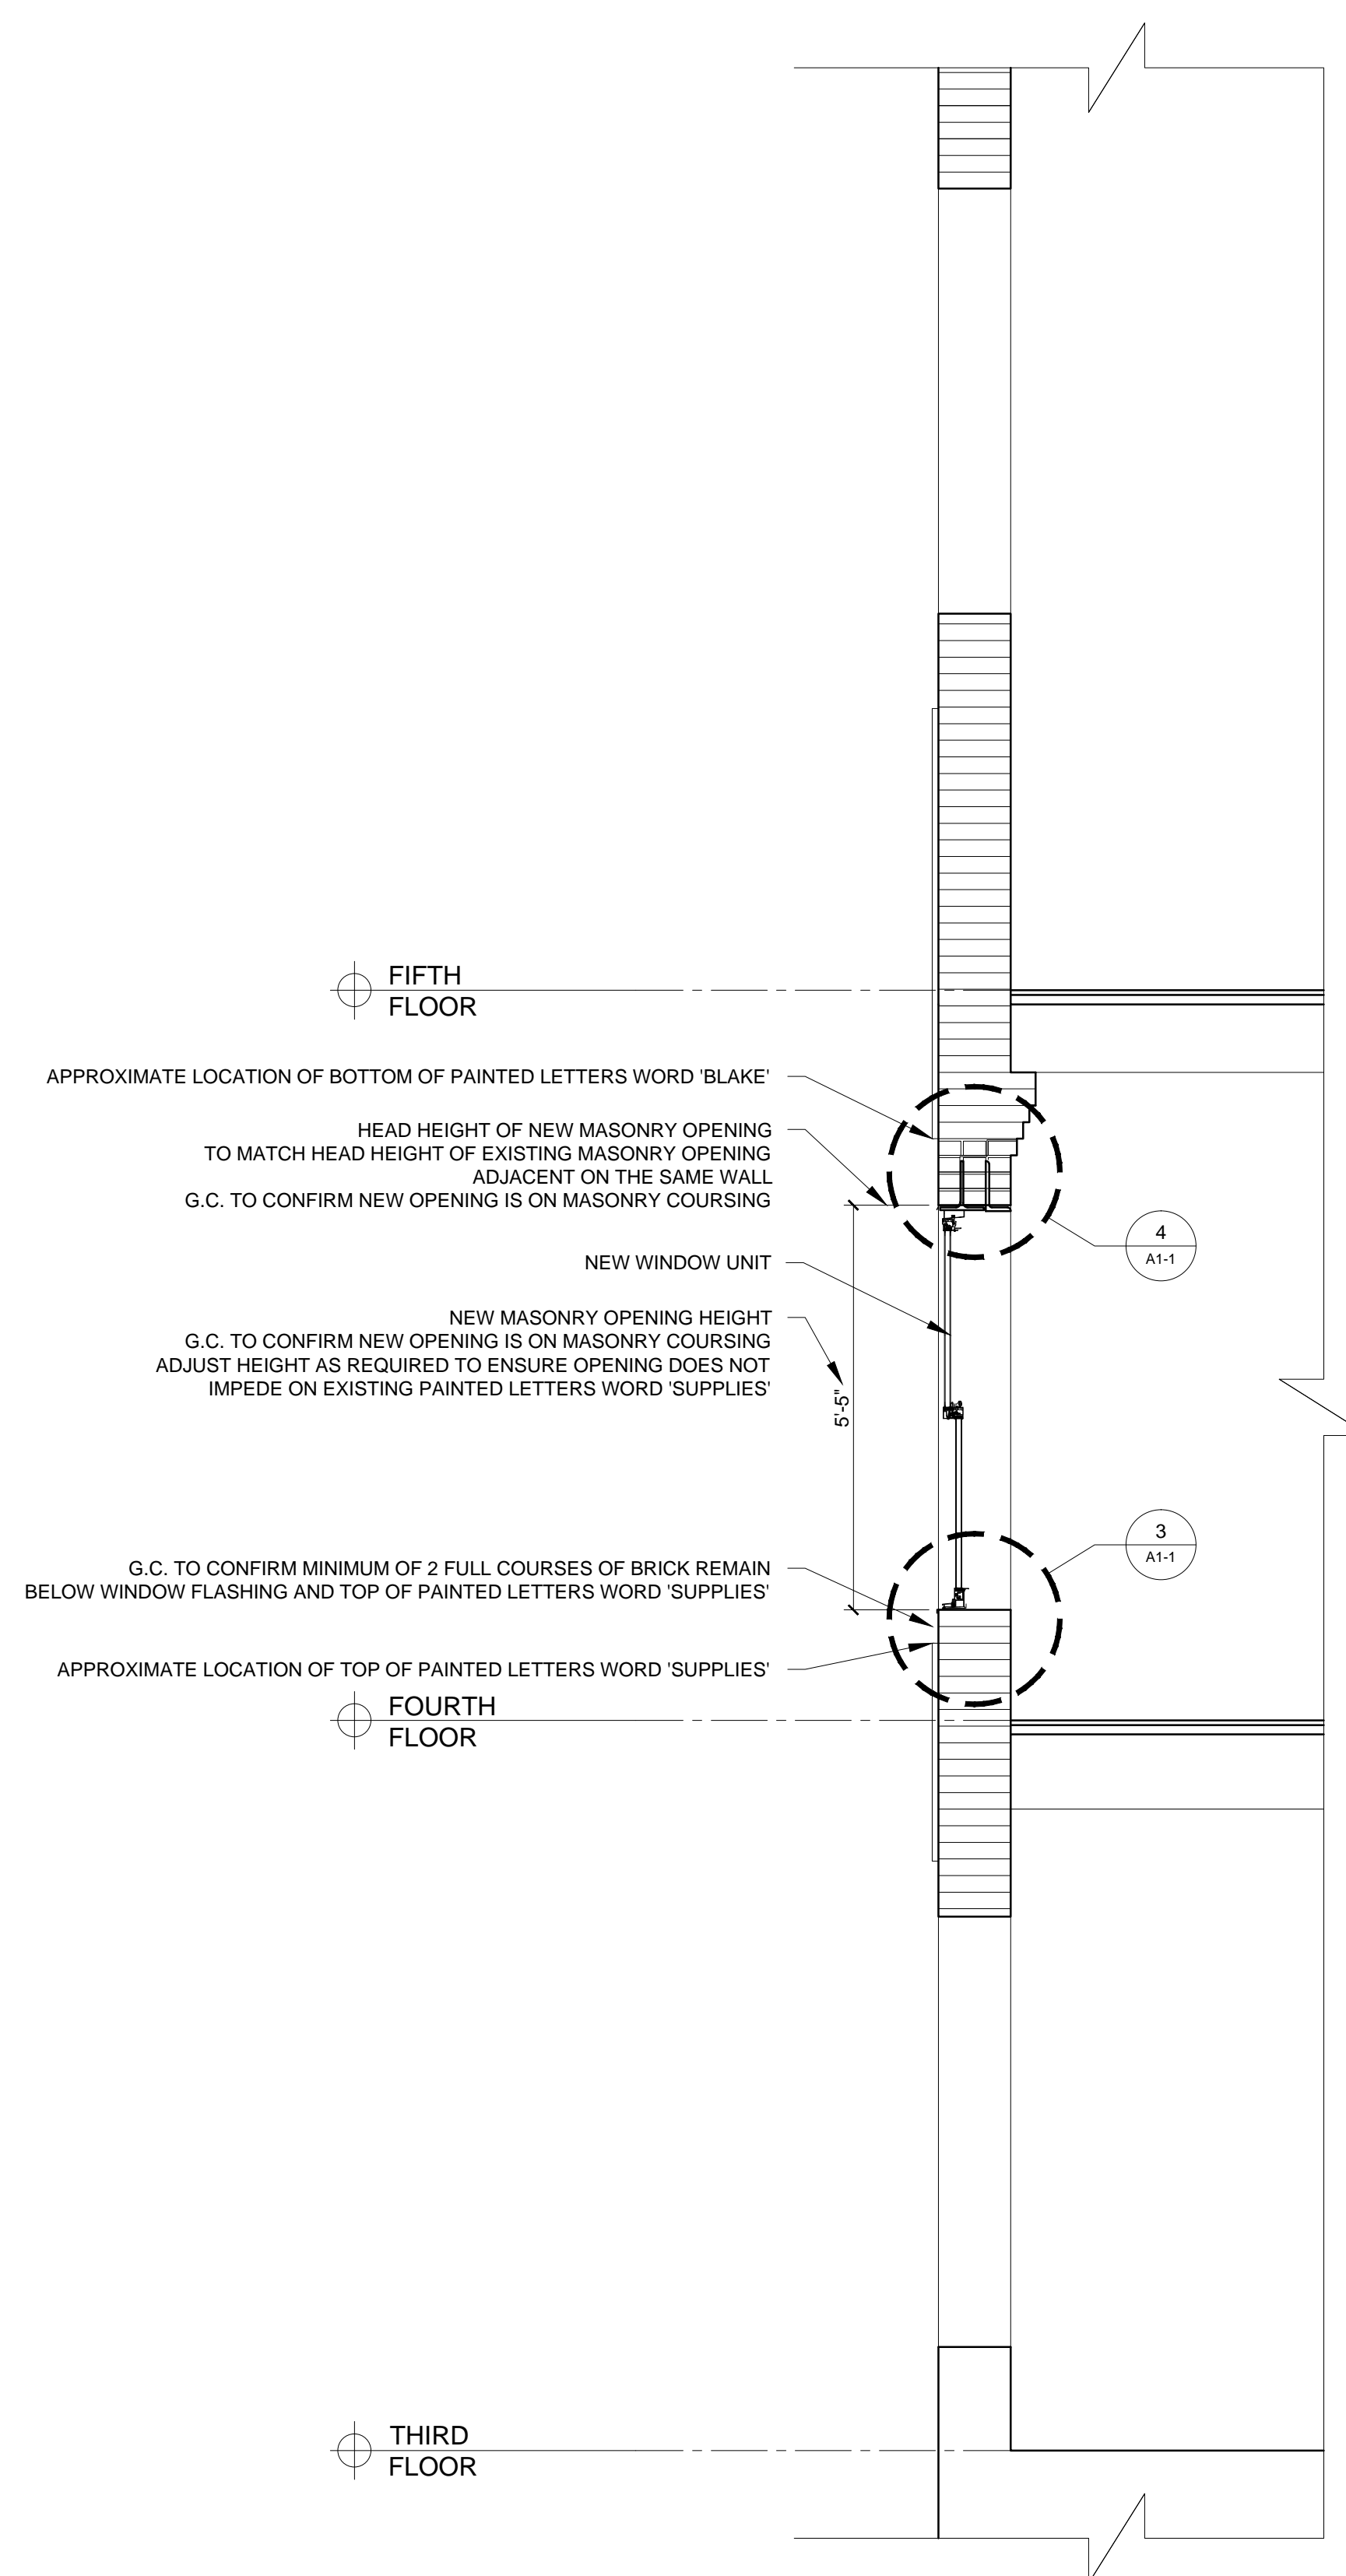

3 WALL SECTION
1/2" = 1'-0"

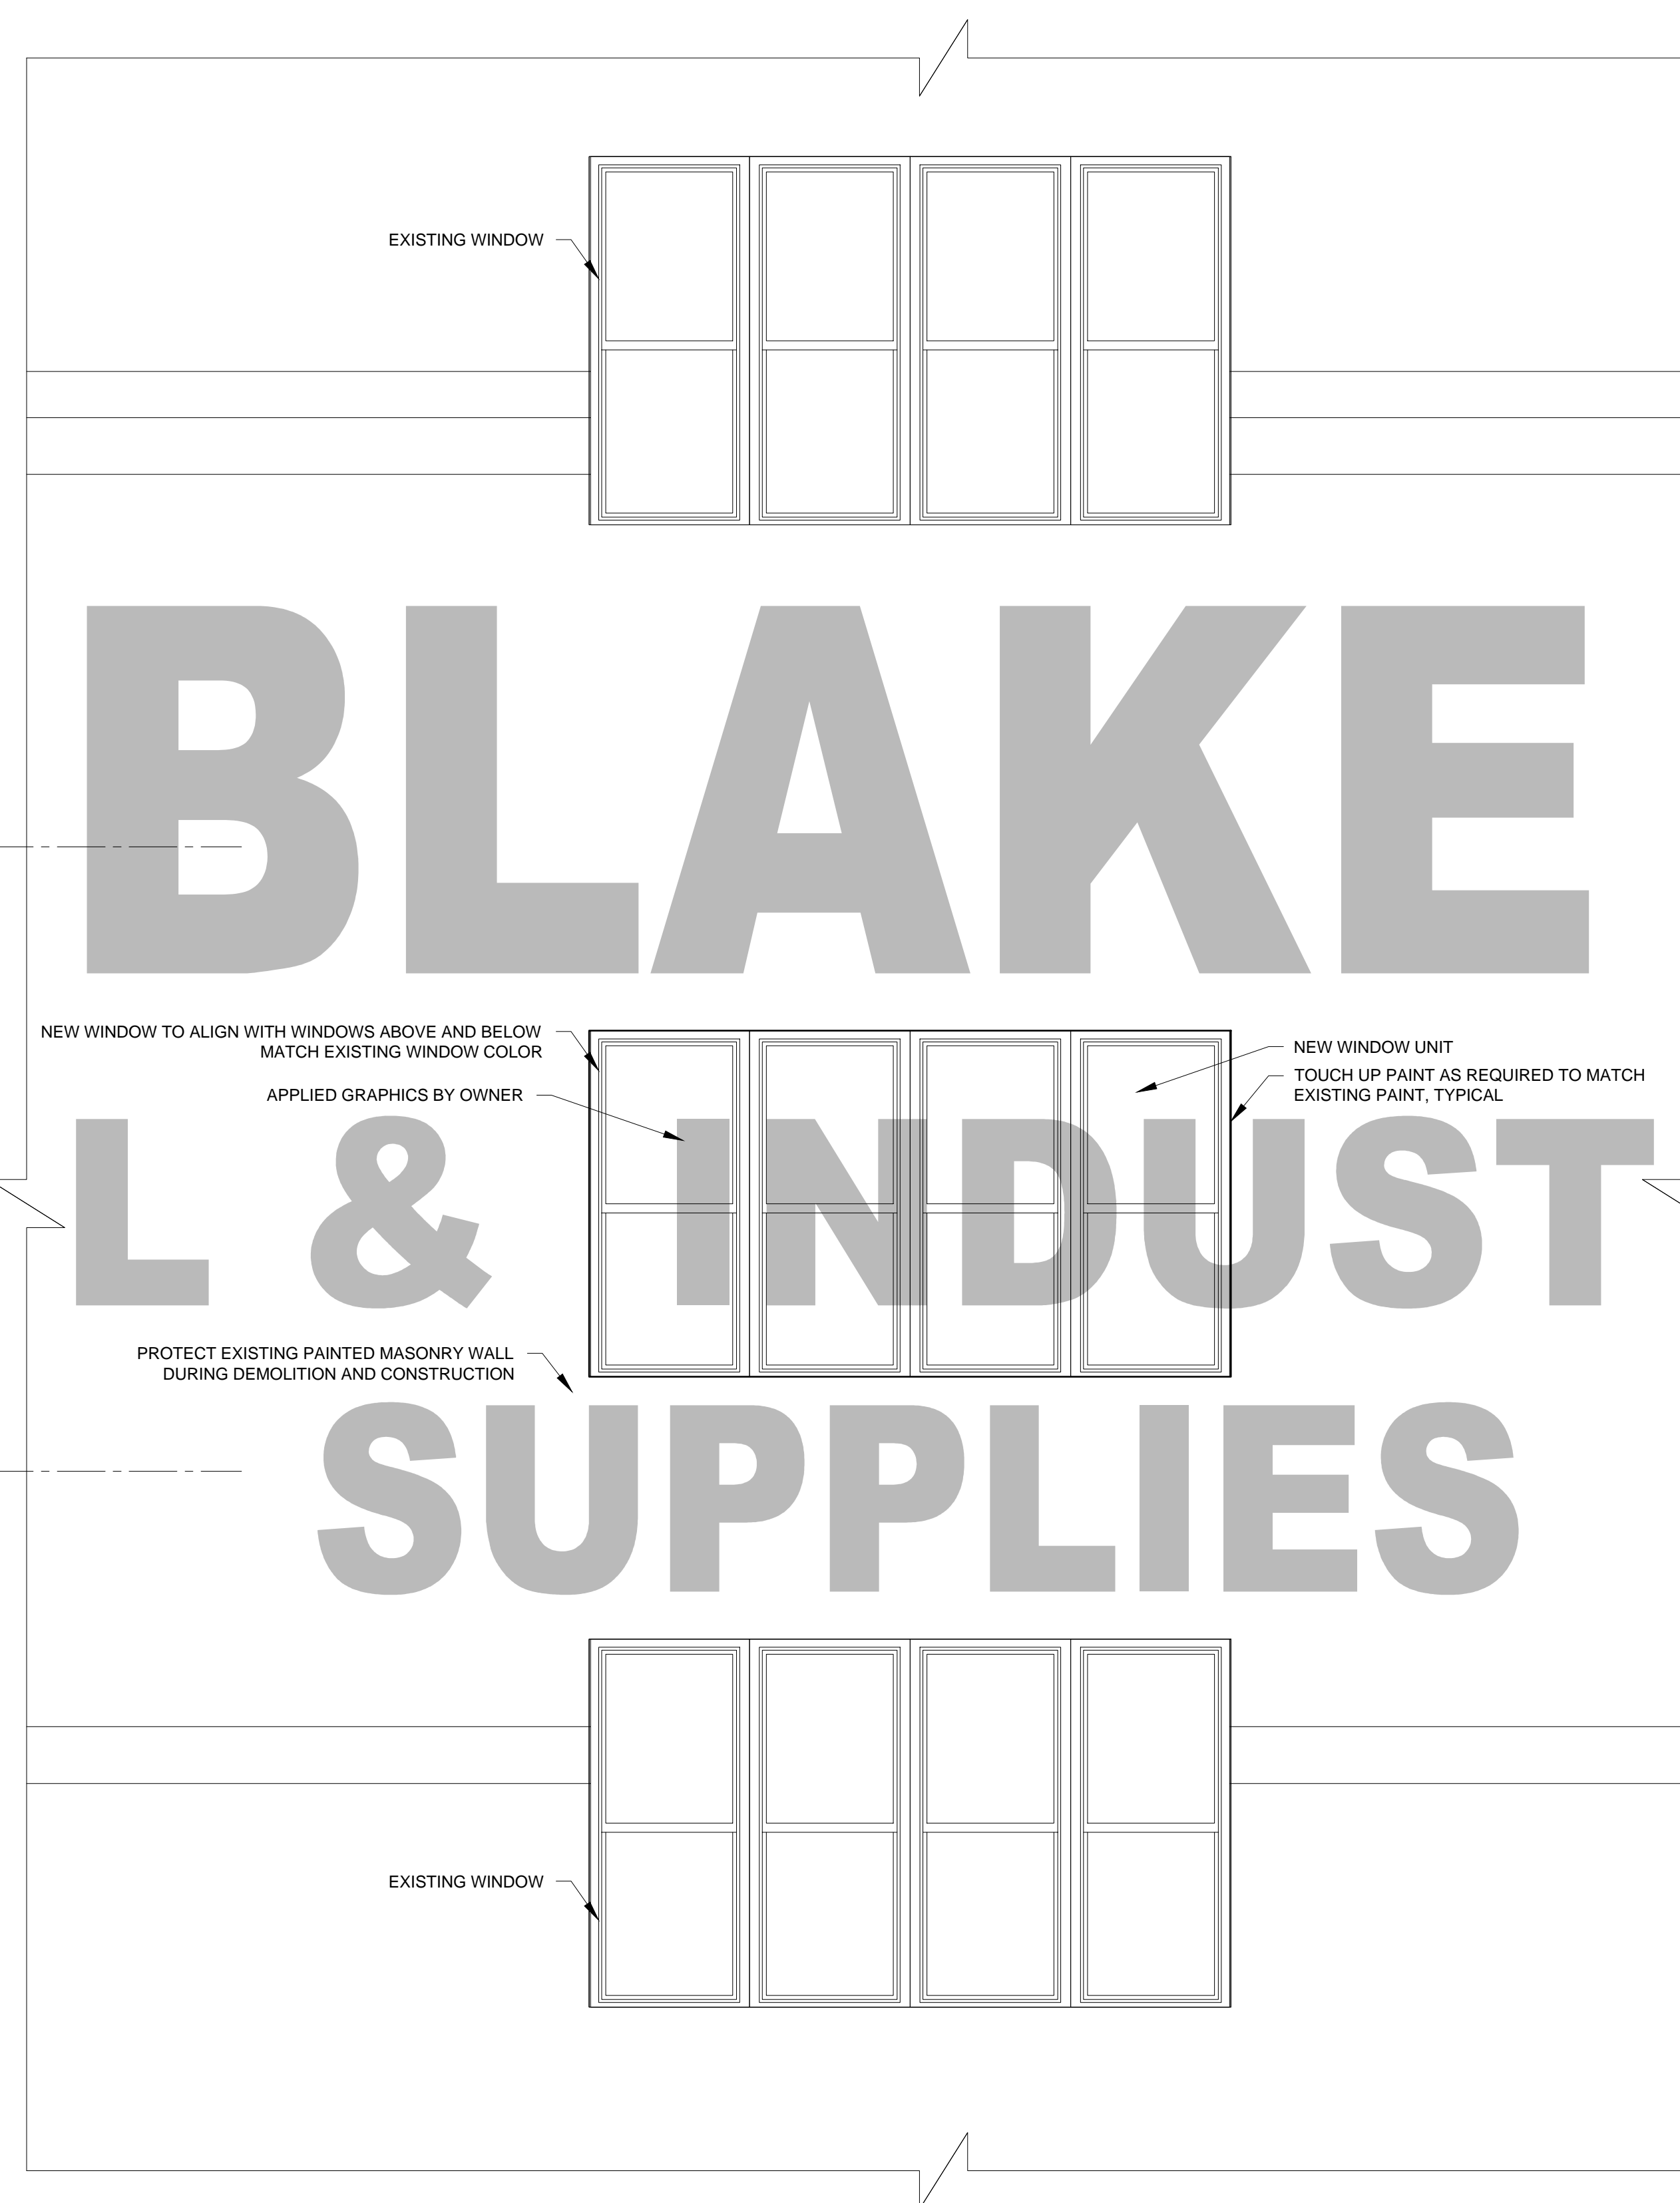

2 ELEVATION
1/2" = 1'-0"

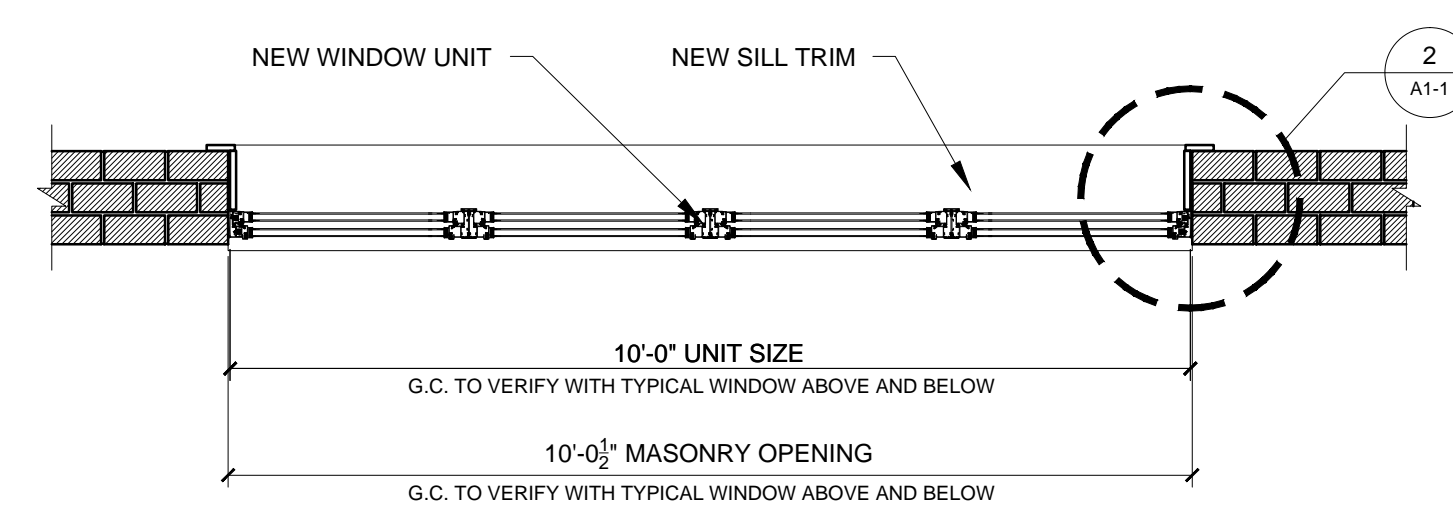

1 PLAN
1/2" = 1'-0"