

© 2016 RYAN SENATORE ARCHITECTURE

THE OLYMPIA COMPANIES
 7 CUSTOM HOUSE STREET, 5TH FLOOR
 PORTLAND, MAINE



RYAN SENATORE ARCHITECTURE
 565 CONGRESS STREET
 PORTLAND, MAINE 04101
 207-650-6414
 senatorearchitecture.com

CONSULTANTS:

REVISIONS:

DATE: 07 SEPTEMBER 2016

PROJECT No. 1640

DRAWN BY: RRT


CHECKED BY: RJS

SCALE: AS NOTED


SHEET TITLE:

DOOR SCHEDULE


A7-0

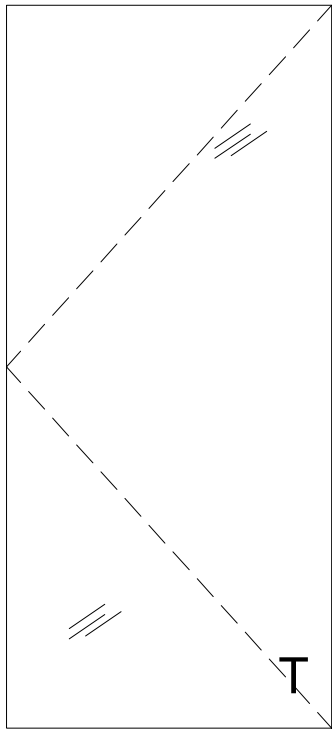

A INTERIOR "FRAMELESS GLASS" HINGE DOOR

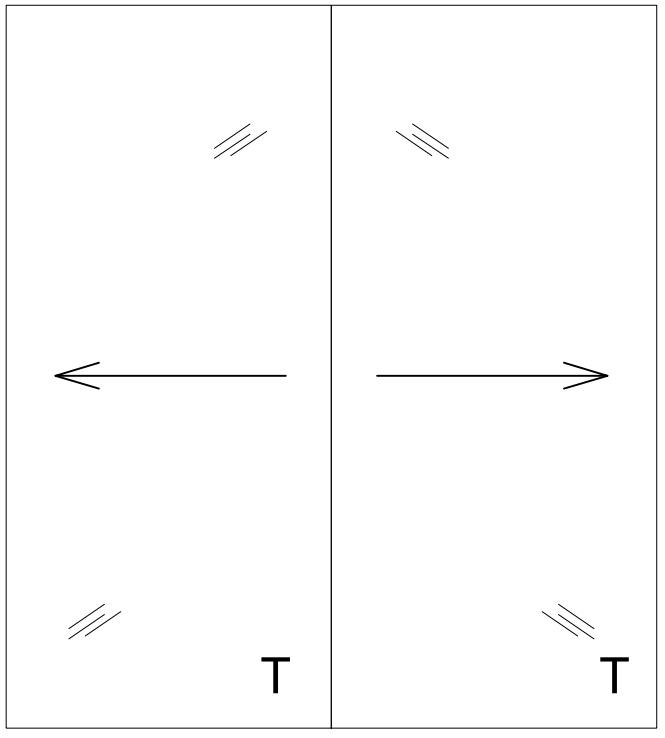

B INTERIOR "FRAMELESS GLASS" SLIDING DOOR

 

C INTERIOR

GENERAL NOTES:

- 1.) ALL DOORS TO RECEIVE STANDARD HARD LOCK KEY SET
- 2.) G.C. TO SUBMIT HARDWARE SPECS FOR APPROVAL PRIOR TO ORDERING (HARDWARE TO MATCH EXISTING)
- 3.) ALL GLASS TO BE TEMPERED
- 4.) V.I.F. = VERIFY IN FIELD (ALL DOOR HEIGHTS TO EXTEND TO BOTTOM OF SOFFIT)

1 DOOR TYPES
 1/4" = 1'-0"

DOOR SCHEDULE																	
DOOR								FRAME					GENERAL				
DOOR NO.	TYPE	SIZE			MATERIAL	FINISH	INSULATED	TYPE	MATERIAL	THRESHOLD	DETAILS			CLOSER	FIRE RATING (MINUTES)		REMARKS
		WIDTH	HEIGHT	THICKNESS							HEAD	JAMB	SILL				
101.1	B	6'-0"	V.I.F.	-	GLASS	-	-	-	-	-	-	-	-	-	-	NEW FRAMELESS GLASS DOOR TO MATCH OFFICE DOORS (2 LEAF SLIDING)	
102.1	A	3'-0"	V.I.F.	-	GLASS	-	-	-	-	-	-	-	-	-	-	NEW FRAMELESS GLASS DOOR TO MATCH EXISTING	
104.1	A	3'-0"	V.I.F.	-	GLASS	-	-	-	-	-	-	-	-	-	-	NEW FRAMELESS GLASS DOOR TO MATCH EXISTING	
105.1	C	3'-0"	7'-0"	-	-	PTD	Y	-	-	-	-	-	-	60 MIN	-	1 HOUR FIRE RATED DOOR	

HARDWARE KEY
 MLS - MORTISE LOCK SET
 LS - LOCK SET
 PR - PRIVACY SET
 PS - PASSAGE SET
 LP - LEVER PULL
 PH - PEEPHOLE LENSE