

© 2016 RYAN SENATORE ARCHITECTURE

THE OLYMPIA COMPANIES
 7 CUSTOM HOUSE STREET, 5TH FLOOR
 PORTLAND, MAINE



RYAN SENATORE ARCHITECTURE
 565 CONGRESS STREET
 PORTLAND, MAINE 04101
 207-650-6414
 senatorearchitecture.com

CONSULTANTS:

REVISIONS:
 REVISION #1 - 10/14/16

DATE: 07 SEPTEMBER 2016

PROJECT No. 1640


DRAWN BY: RRT

CHECKED BY: RJS


SCALE: AS NOTED

SHEET TITLE:
 DOOR
 SCHEDULE

A7-0

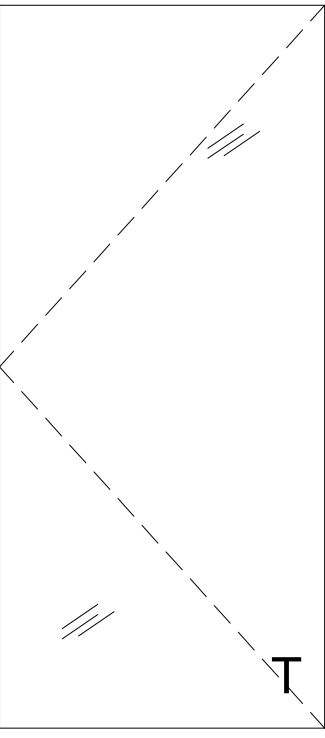

A INTERIOR "FRAMELESS GLASS" HINGE DOOR

 

C INTERIOR

GENERAL NOTES:

- 1.) ALL DOORS TO RECEIVE STANDARD HARD LOCK KEY SET
- 2.) G.C. TO SUBMIT HARDWARE SPECS FOR APPROVAL PRIOR TO ORDERING (HARDWARE TO MATCH EXISTING)
- 3.) ALL GLASS TO BE TEMPERED
- 4.) V.I.F. = VERIFY IN FIELD (ALL DOOR HEIGHTS TO EXTEND TO BOTTOM OF SOFFIT)

1 DOOR TYPES
 1/4" = 1'-0"

DOOR SCHEDULE																	
DOOR									FRAME				GENERAL				
DOOR NO.	TYPE	SIZE			MATERIAL	FINISH	INSULATED	TYPE	MATERIAL	THRESHOLD	DETAILS			CLOSER	FIRE RATING (MINUTES)		REMARKS
		WIDTH	HEIGHT	THICKNESS							HEAD	JAMB	SILL				
102.1	A	3'-0"	V.I.F.	-	GLASS	-	-	-	-	-	-	-	-	-	-	-	NEW FRAMELESS GLASS DOOR TO MATCH EXISTING
104.1	A	3'-0"	V.I.F.	-	GLASS	-	-	-	-	-	-	-	-	-	-	-	RELOCATED GLASS DOOR WITH NEW STOREFRONT
105.1	A	3'-0"	V.I.F.	-	GLASS	-	-	-	-	-	-	-	-	-	-	-	NEW FRAMELESS GLASS DOOR TO MATCH EXISTING
106.1	EX	3'-0"	V.I.F.	-	WD	-	Y	STL	-	AL	-	-	Y	90	-	-	RE-USE EXISTING DOOR PANEL, NEW FIRE RATED FRAME TO ACCOMMODATE 2HR RATING RE-USE EXISTING HARDWARE

