



© 2017 RYAN SENATORE ARCHITECTURE

RENOVATIONS FOR VETS FIRST CHOICE
7 CUSTOM HOUSE STREET, 3RD FLOOR
PORTLAND, MAINE



RYAN SENATORE
ARCHITECTURE
565 CONGRESS STREET
PORTLAND, MAINE 04101
207-650-8414
senatorearchitecture.com

CONSULTANTS:

REVISIONS:

DATE: SEPTEMBER 19, 2017

PROJECT No. 1750

DRAWN BY: RRT, RJS, JPF




CHECKED BY: RJS

SCALE: AS NOTED

SHEET TITLE:

REFLECTED
CEILING PLAN

A1-1

 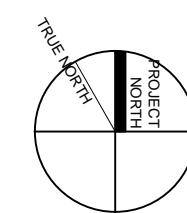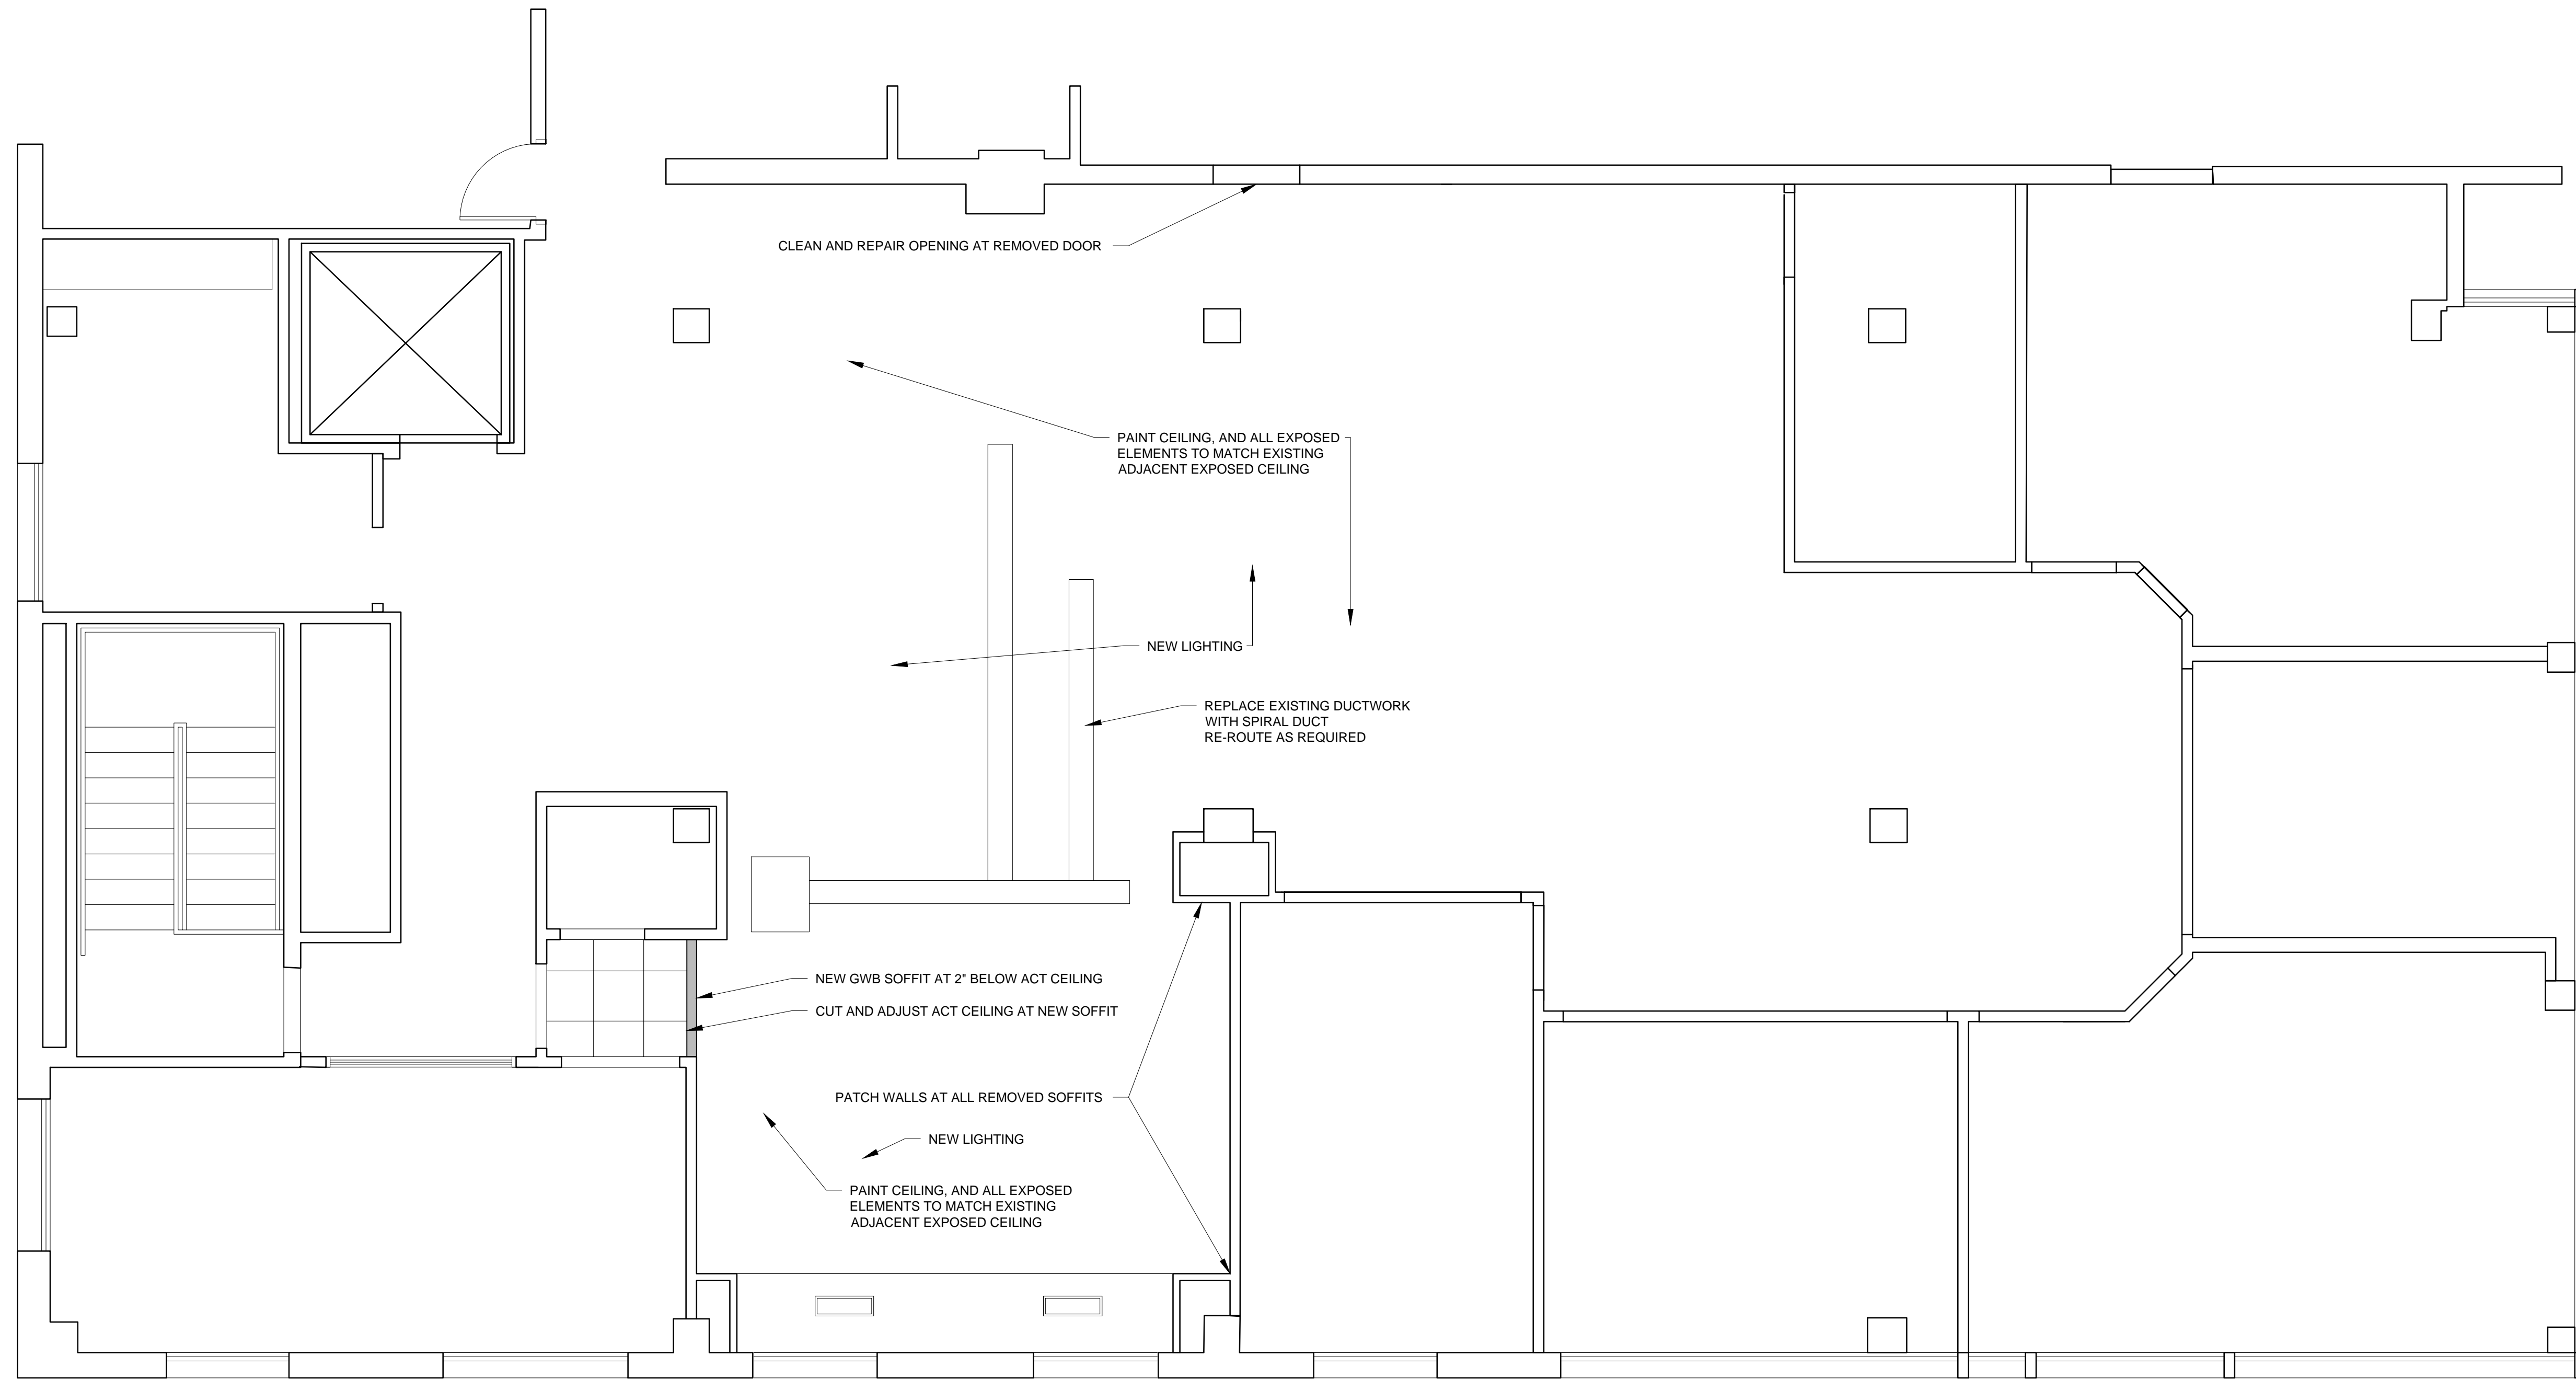

1 REFLECTED CEILING PLAN
1/4" = 1'-0"