# VETS FIRST CHOICE

7 CUSTOM HOUSE STREET 3RD FLOOR

PORTLAND, MAINE

### DRAWING LIST


#### SHEET NUMBER

GENERAL NOTES, ABBREVIATIONS, AND LEGENDS

#### ARCHITECTURAL

DEMOLITION PLAN
DEMOLITION REFLECTED CEILING PLAN

FLOOR PLAN REFLECTED CEILING PLAN

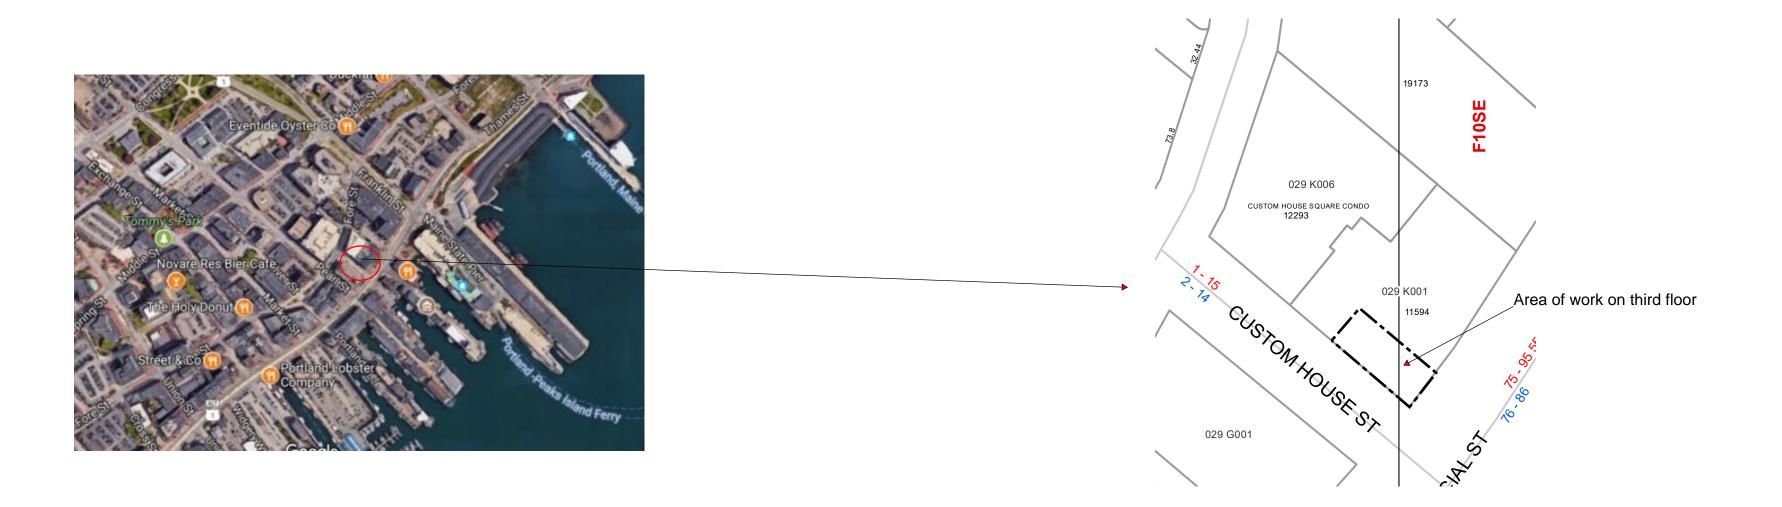

## PERMIT DRAWINGS

**SEPTEMBER 19, 2017** 

ARCHITECT

RYAN SENATORE ARCHITECTURE

565 CONGRESS STREET, SUITE 304, PORTLAND, MAINE 04101 207-650-6414