



sonnell - Mon, 17 Jul 2006 - 1:20pm


G:\Prody\ear2005\30050506_Custom_House_Square\DWG\0506A4.10.dwg

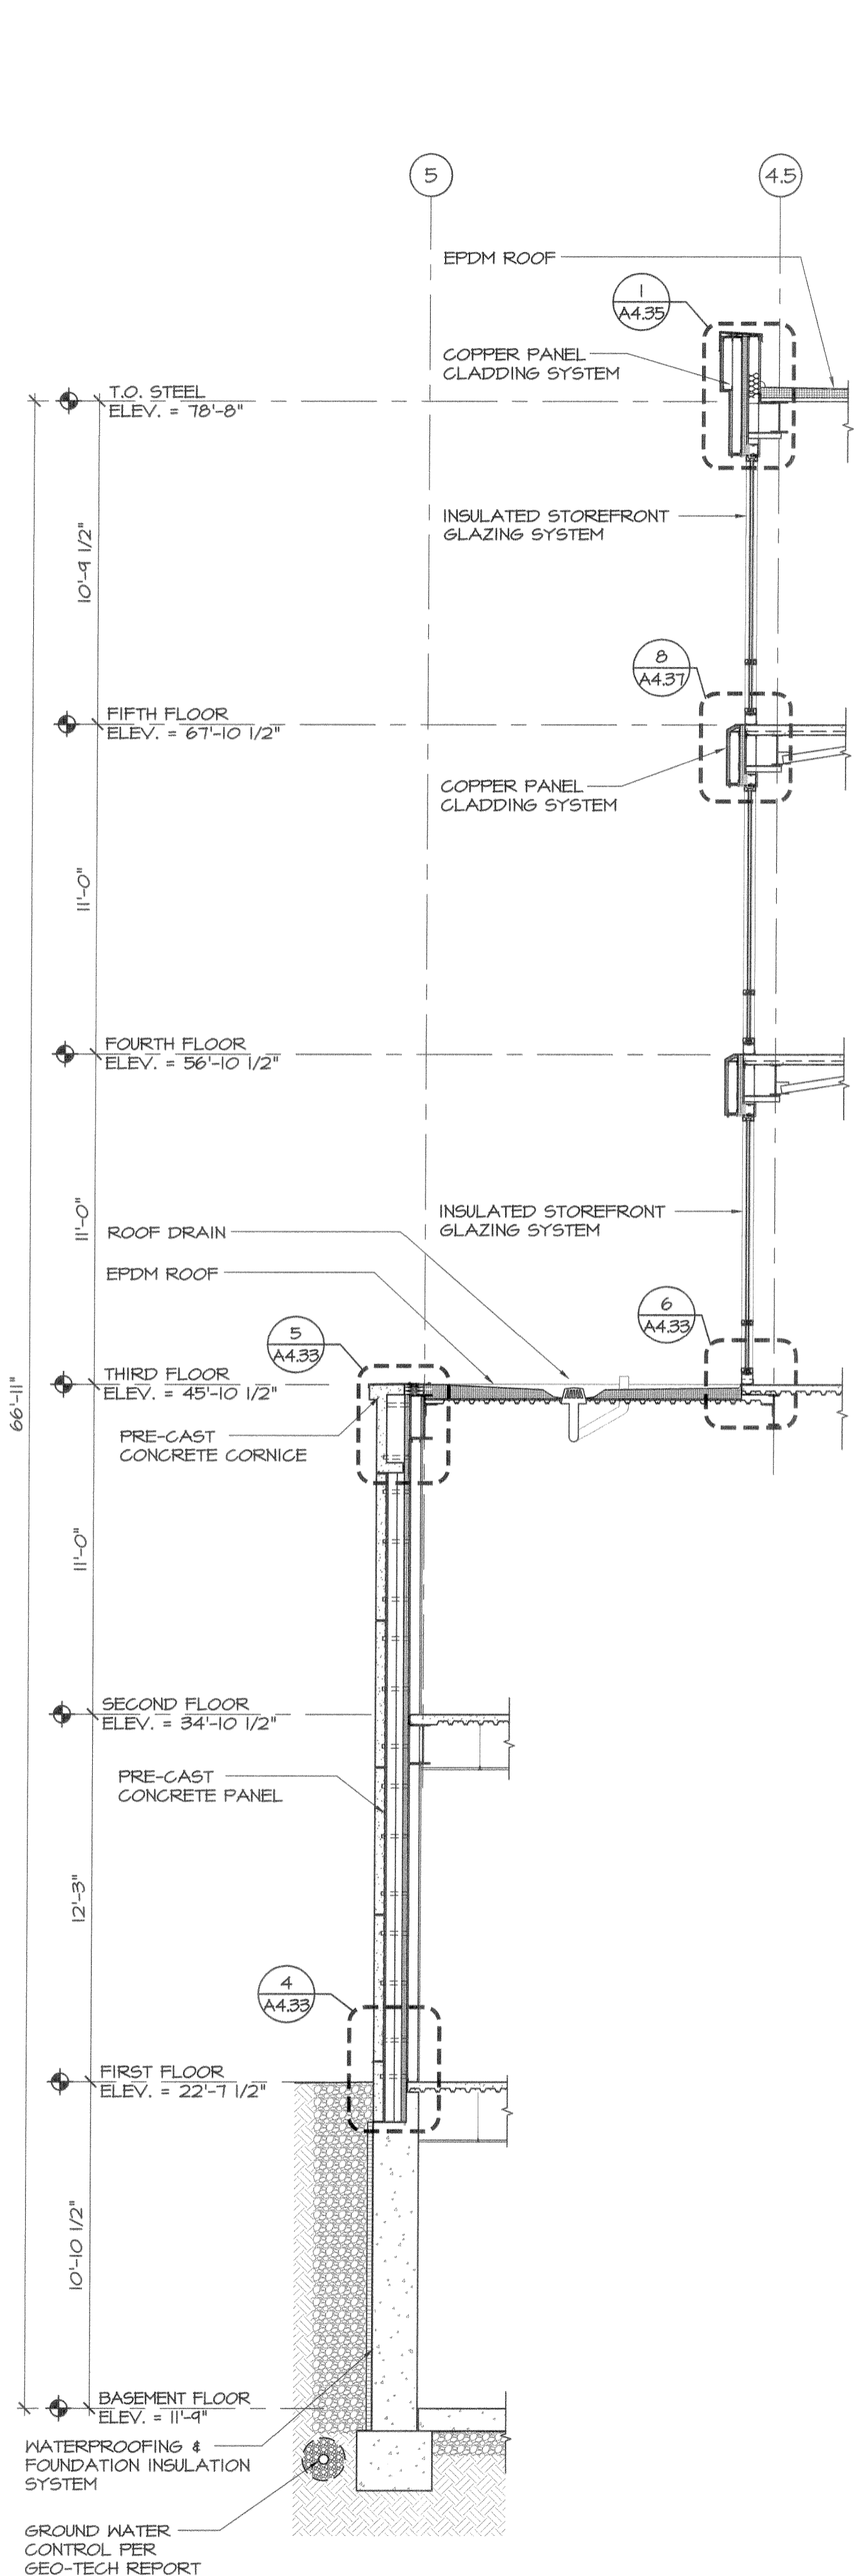


5 WALL SECTION
SCALE: 1/4" = 1'-0"

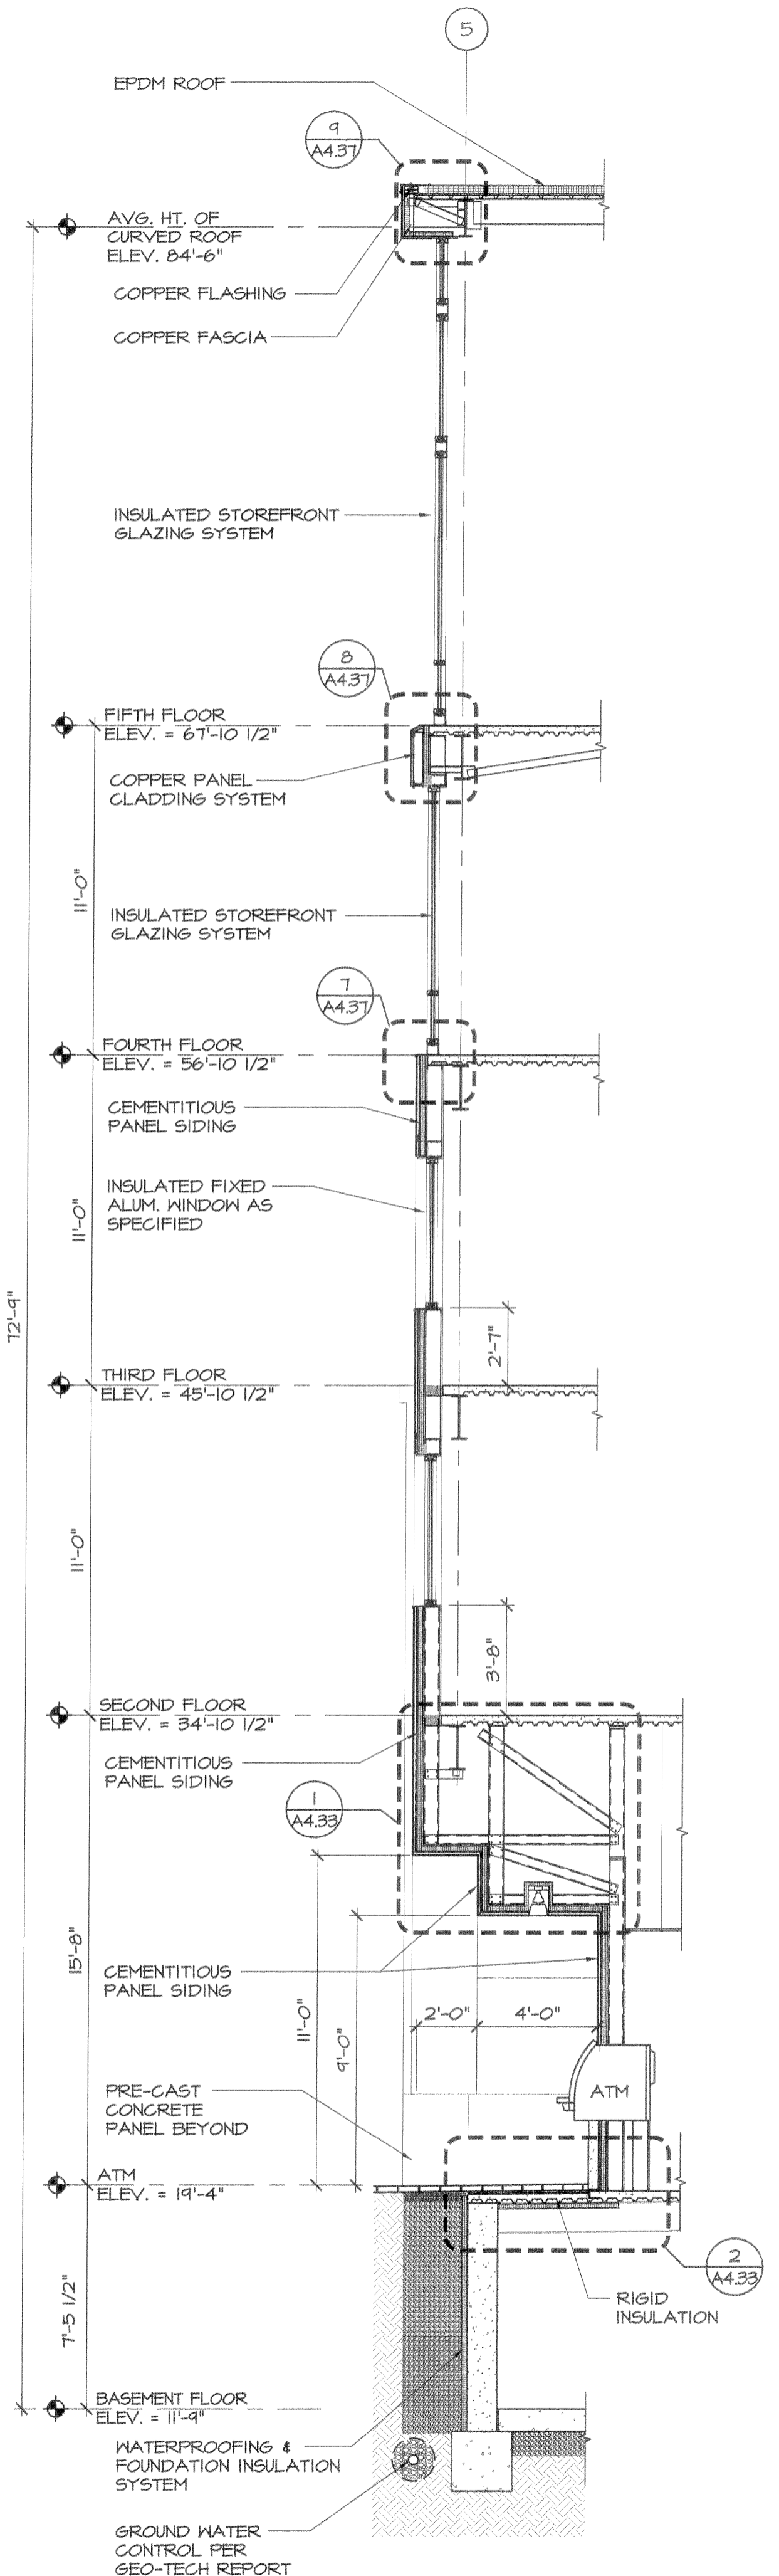


4 WALL SECTION
SCALE: 1/4" = 1'-0"

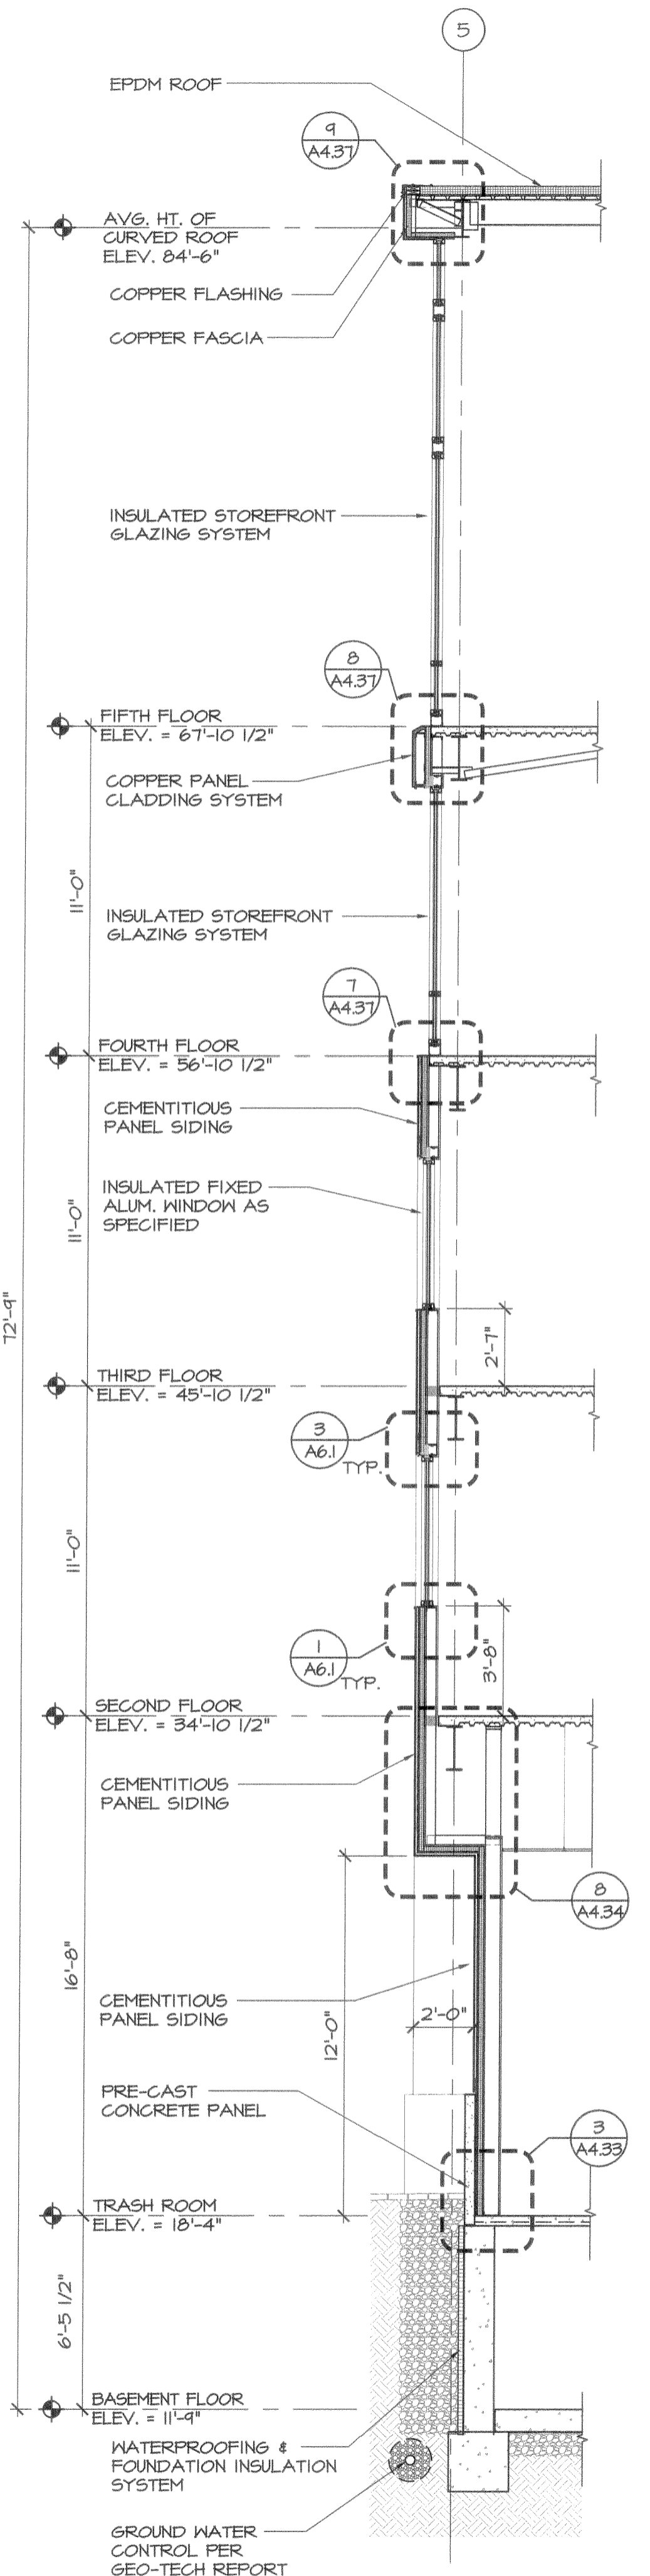

3 WALL SECTION
SCALE: 1/4" = 1'-0"

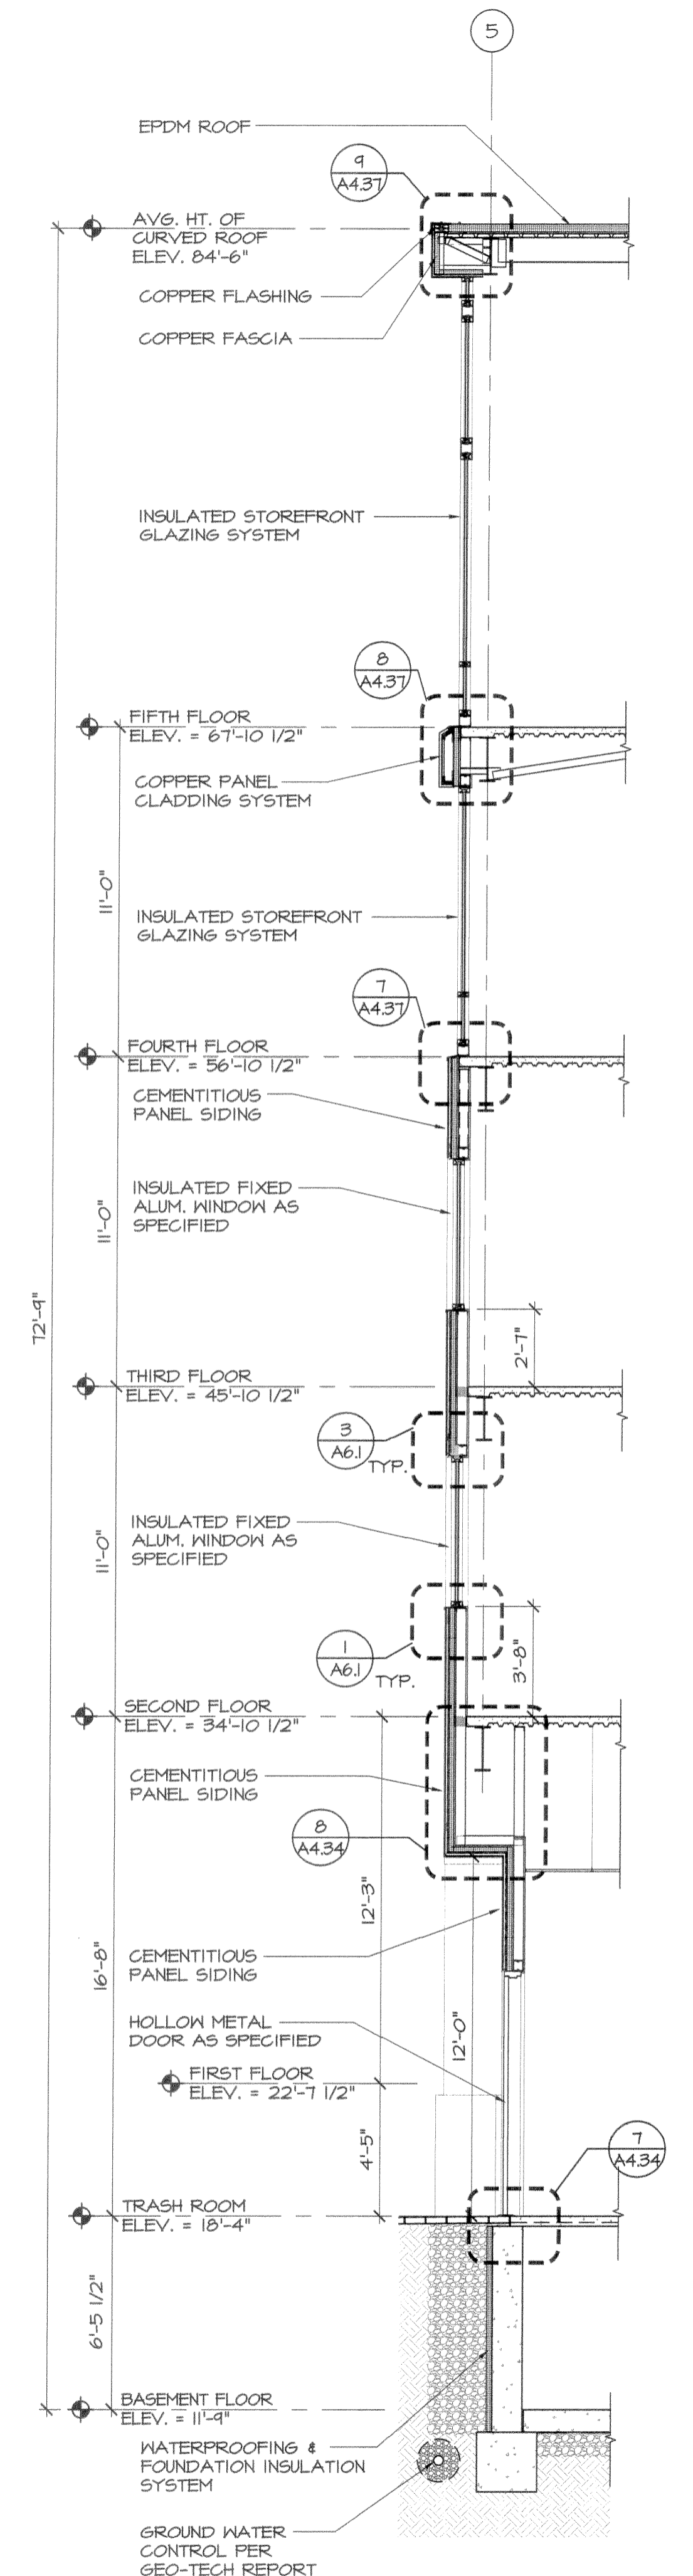


2 WALL SECTION
SCALE: 1/4" = 1'-0"

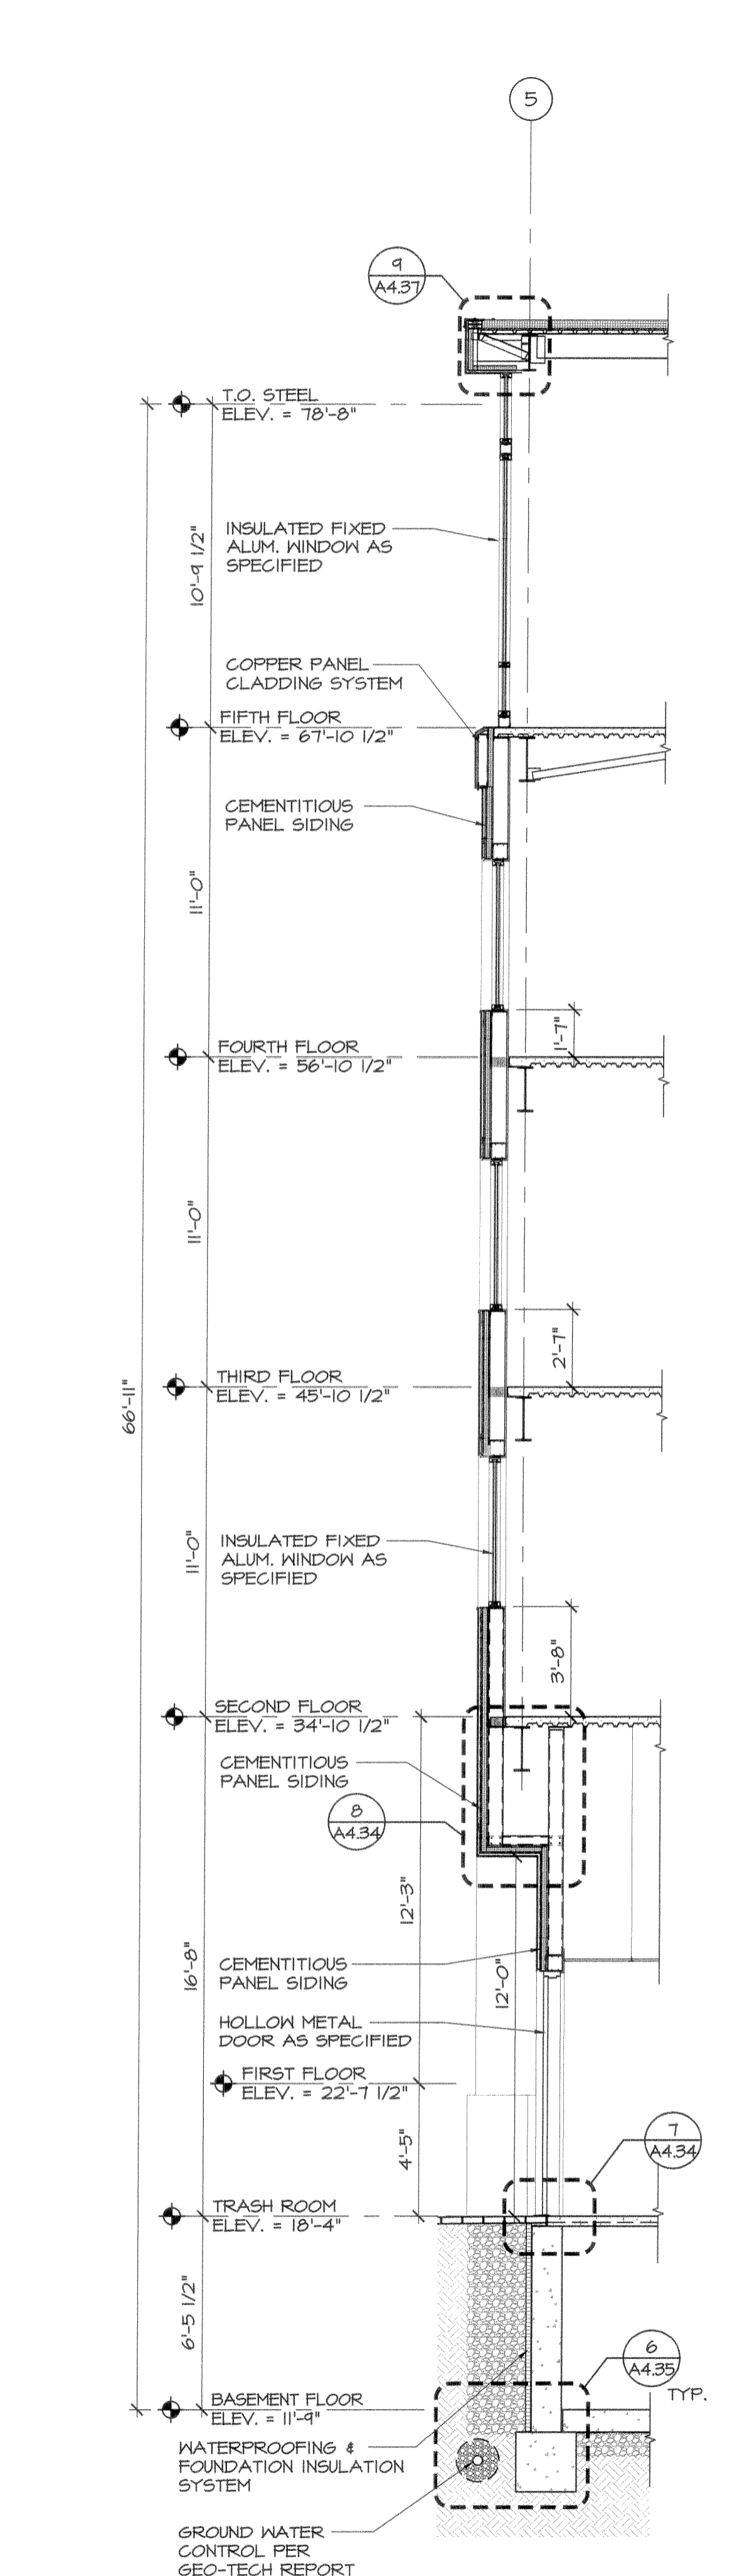

1 WALL SECTION
SCALE: 1/4" = 1'-0"

PRO CON
INCORPORATED
Design and Construction Management
ARCHITECTURE
A Shiloh Company
150 State Street, Suite 101
Portland, Maine 04101
Tel: 603.633.8811 Fax: 603.633.7250

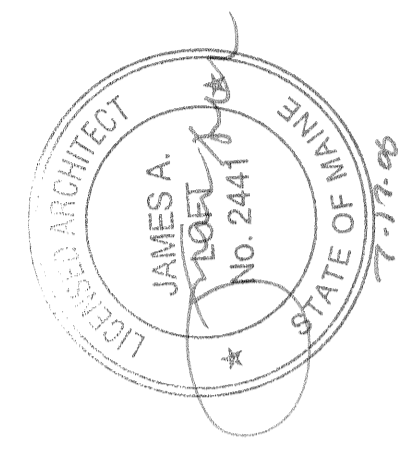

ISSUE: 05/26/2006
07/11/2006
ISSUED FOR PRICING
ISSUED FOR PERMIT

CUSTOM HOUSE SQUARE
300 FORE STREET
PORTLAND, MAINE
WALL SECTIONS

PROJECT ARCHITECT:
MW
DRAWN BY:
BR
PROJECT #:
300506

A4.10