




scenell - Mon, 17 Jul 2006 - 1:21pm

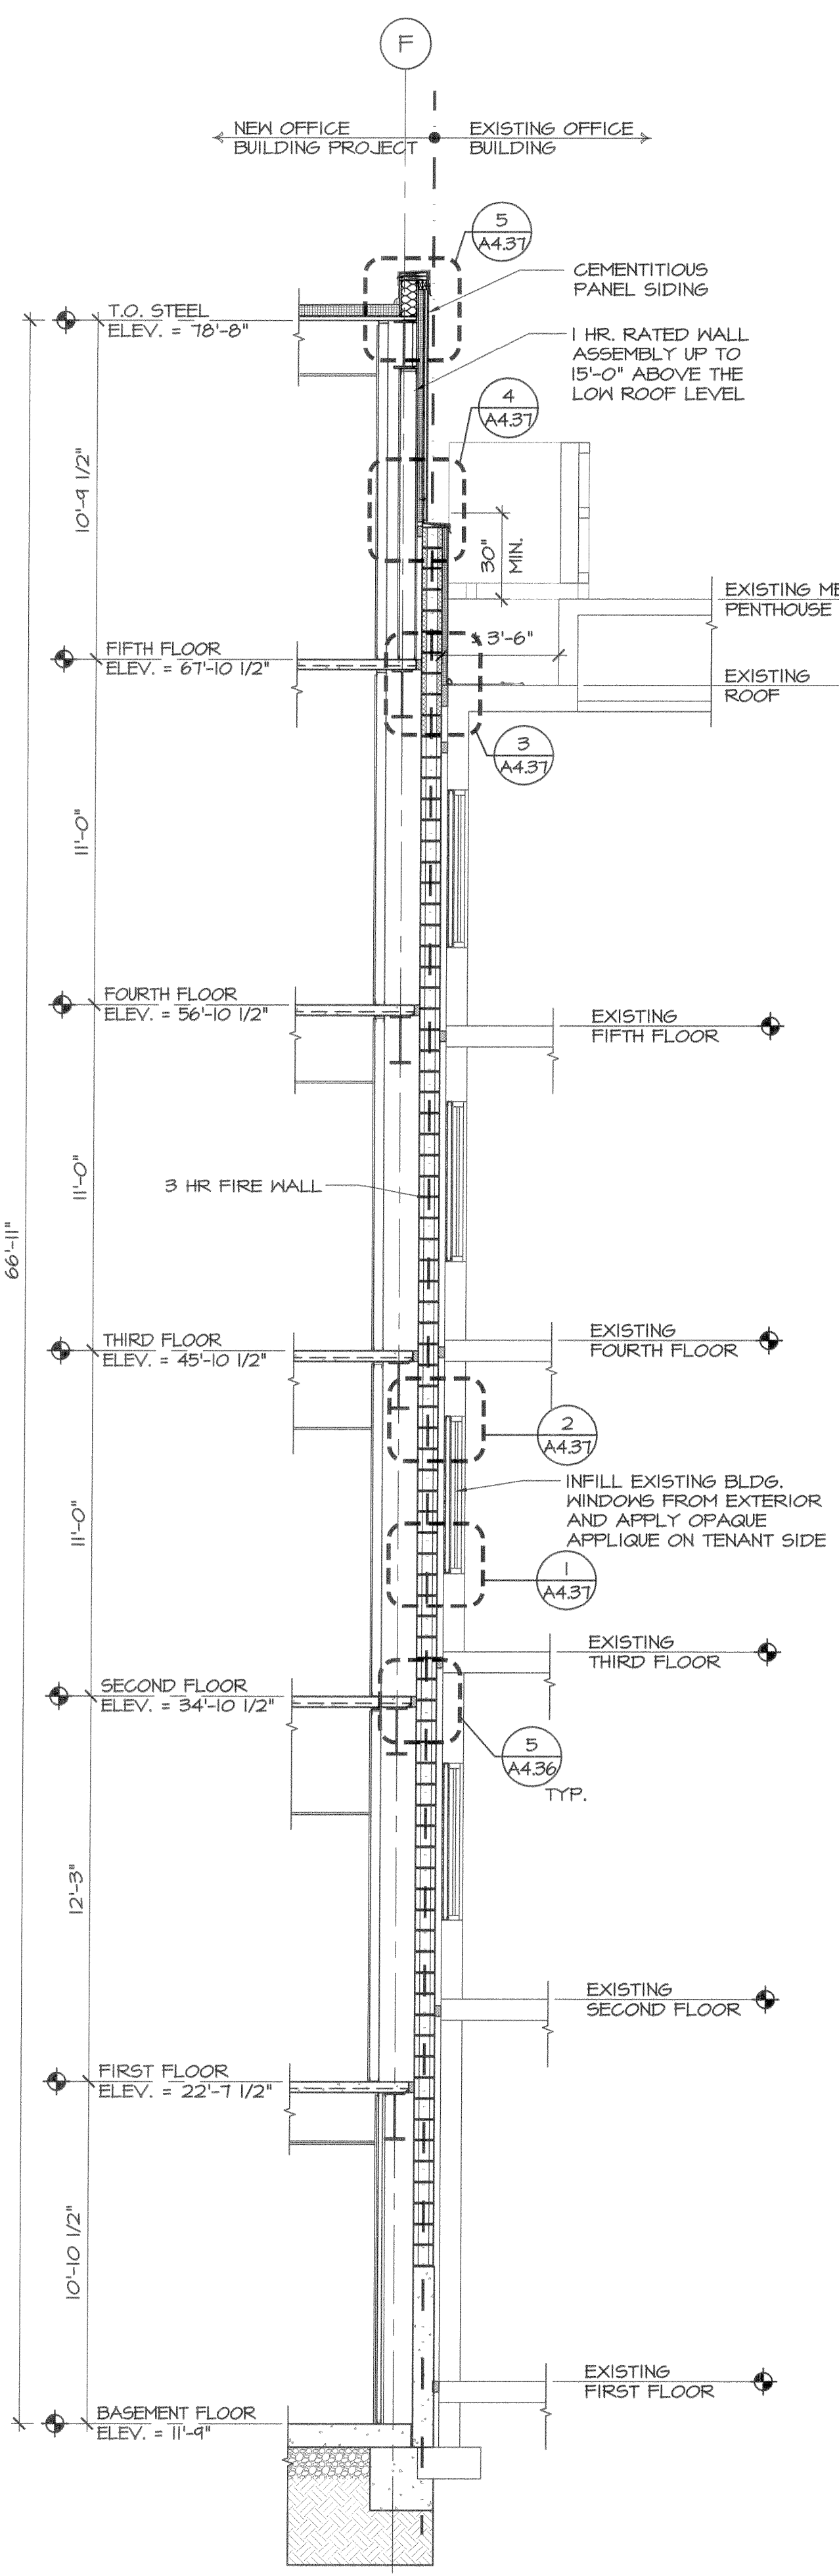


5 WALL SECTION  
SCALE: 1/4" = 1'-0"

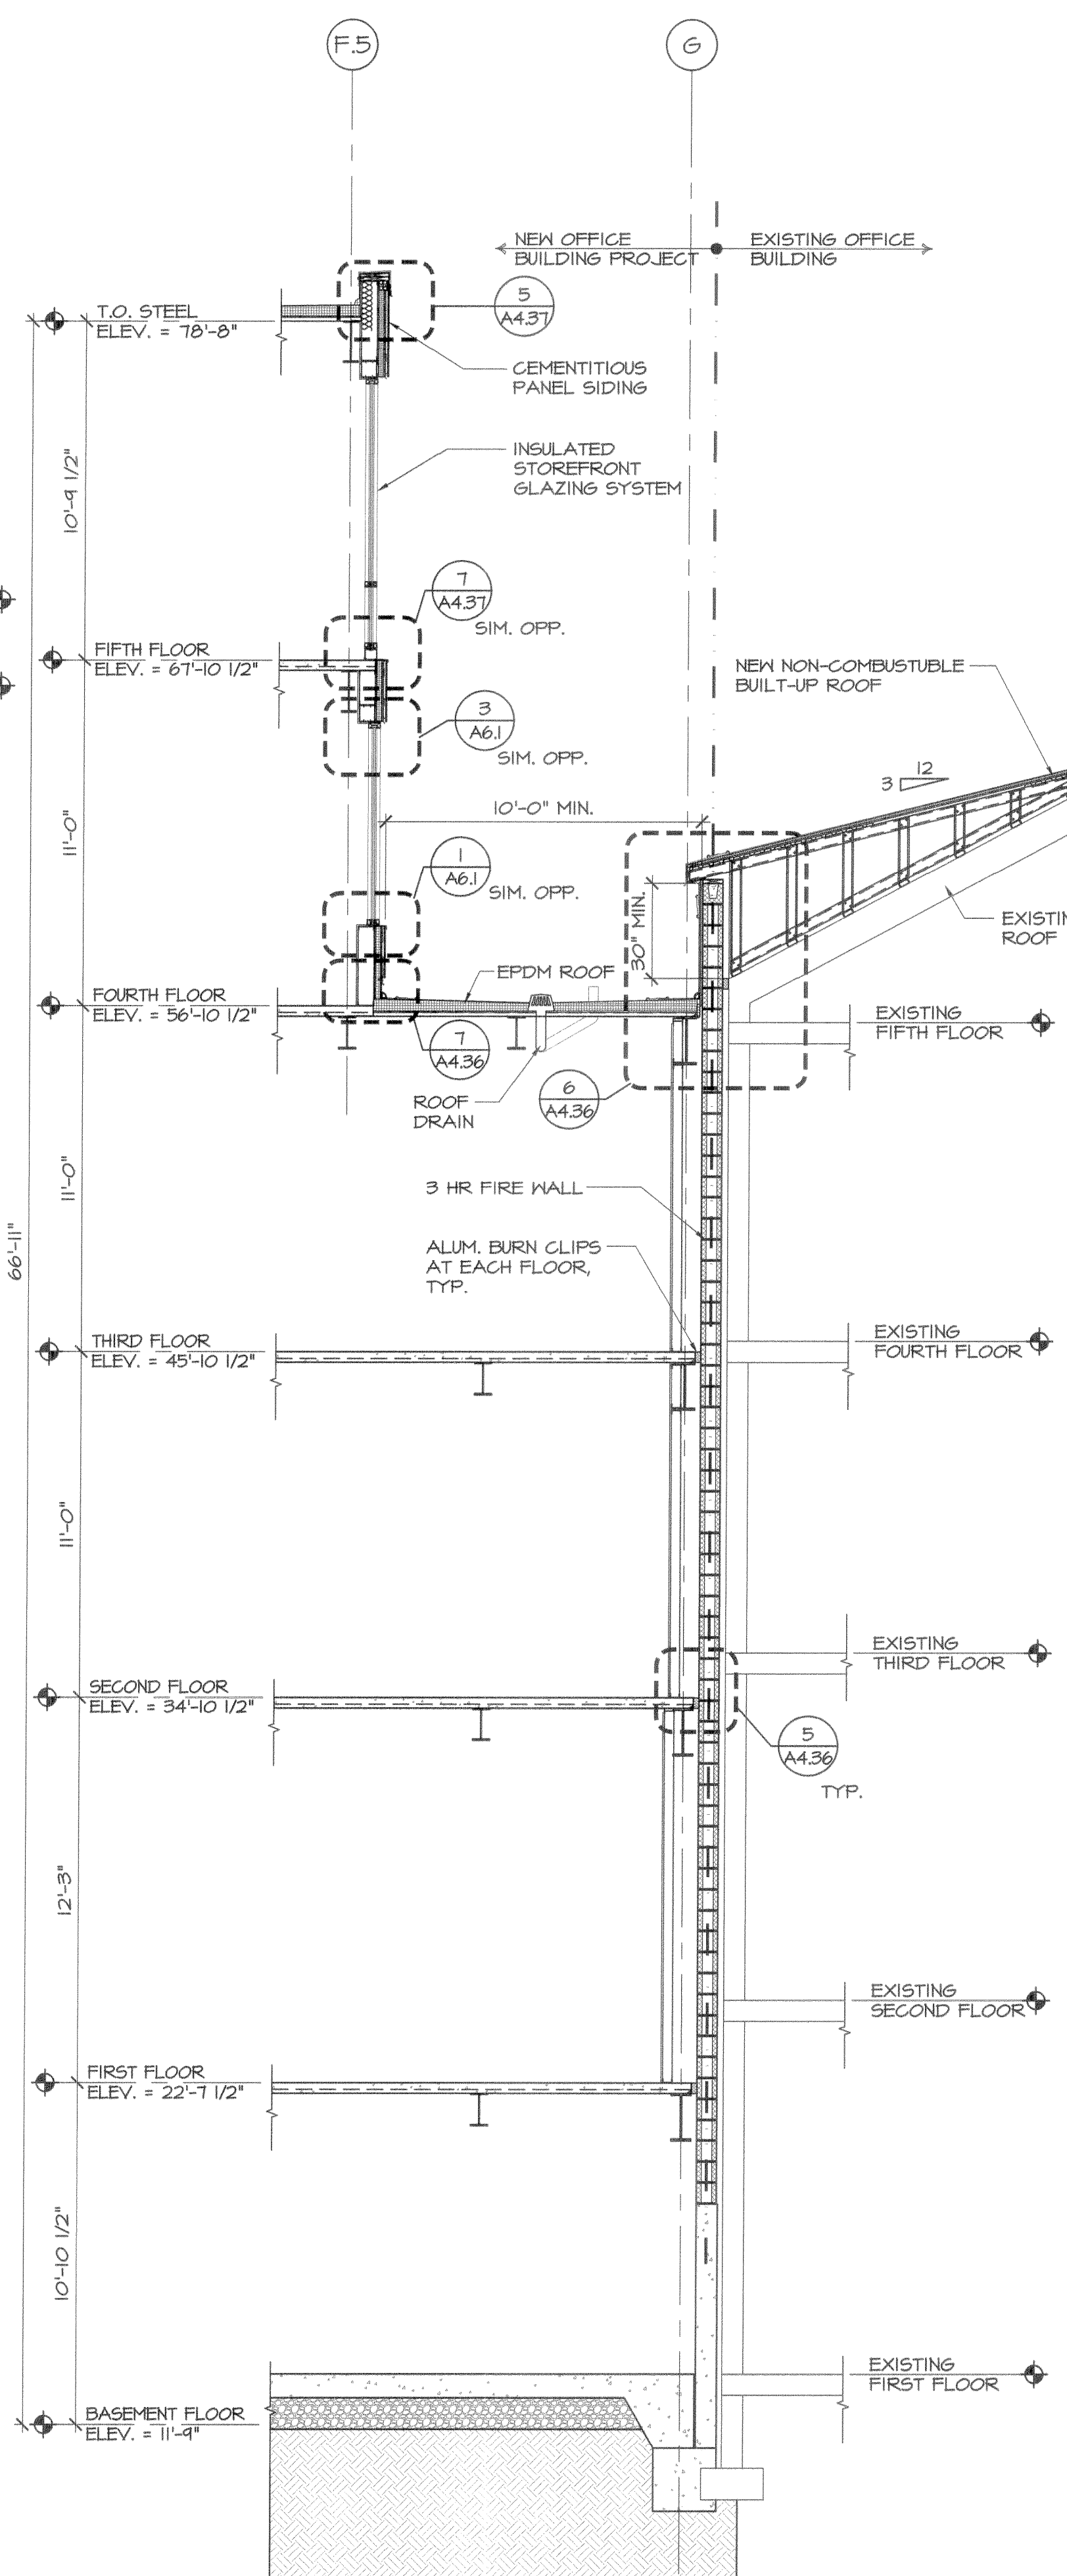


4 WALL SECTION  
SCALE: 1/4" = 1'-0"

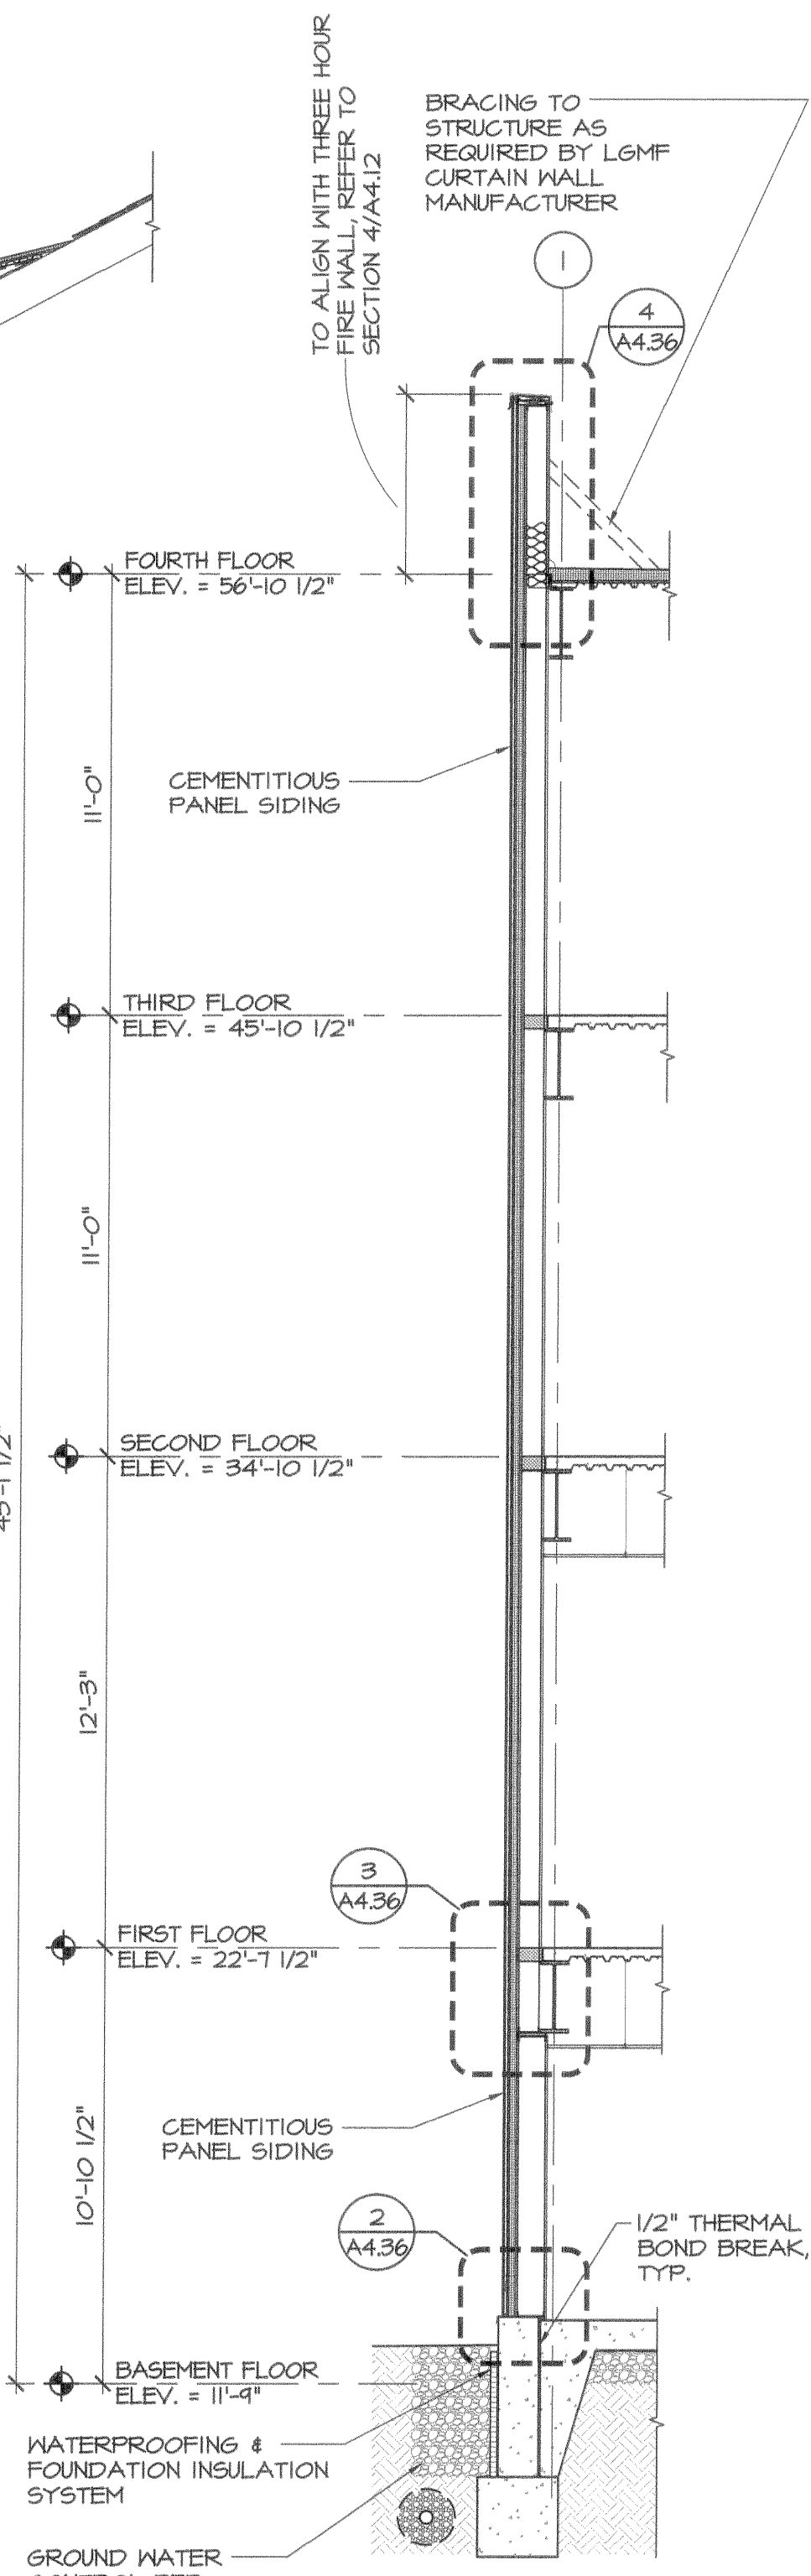

3 WALL SECTION  
SCALE: 1/4" = 1'-0"

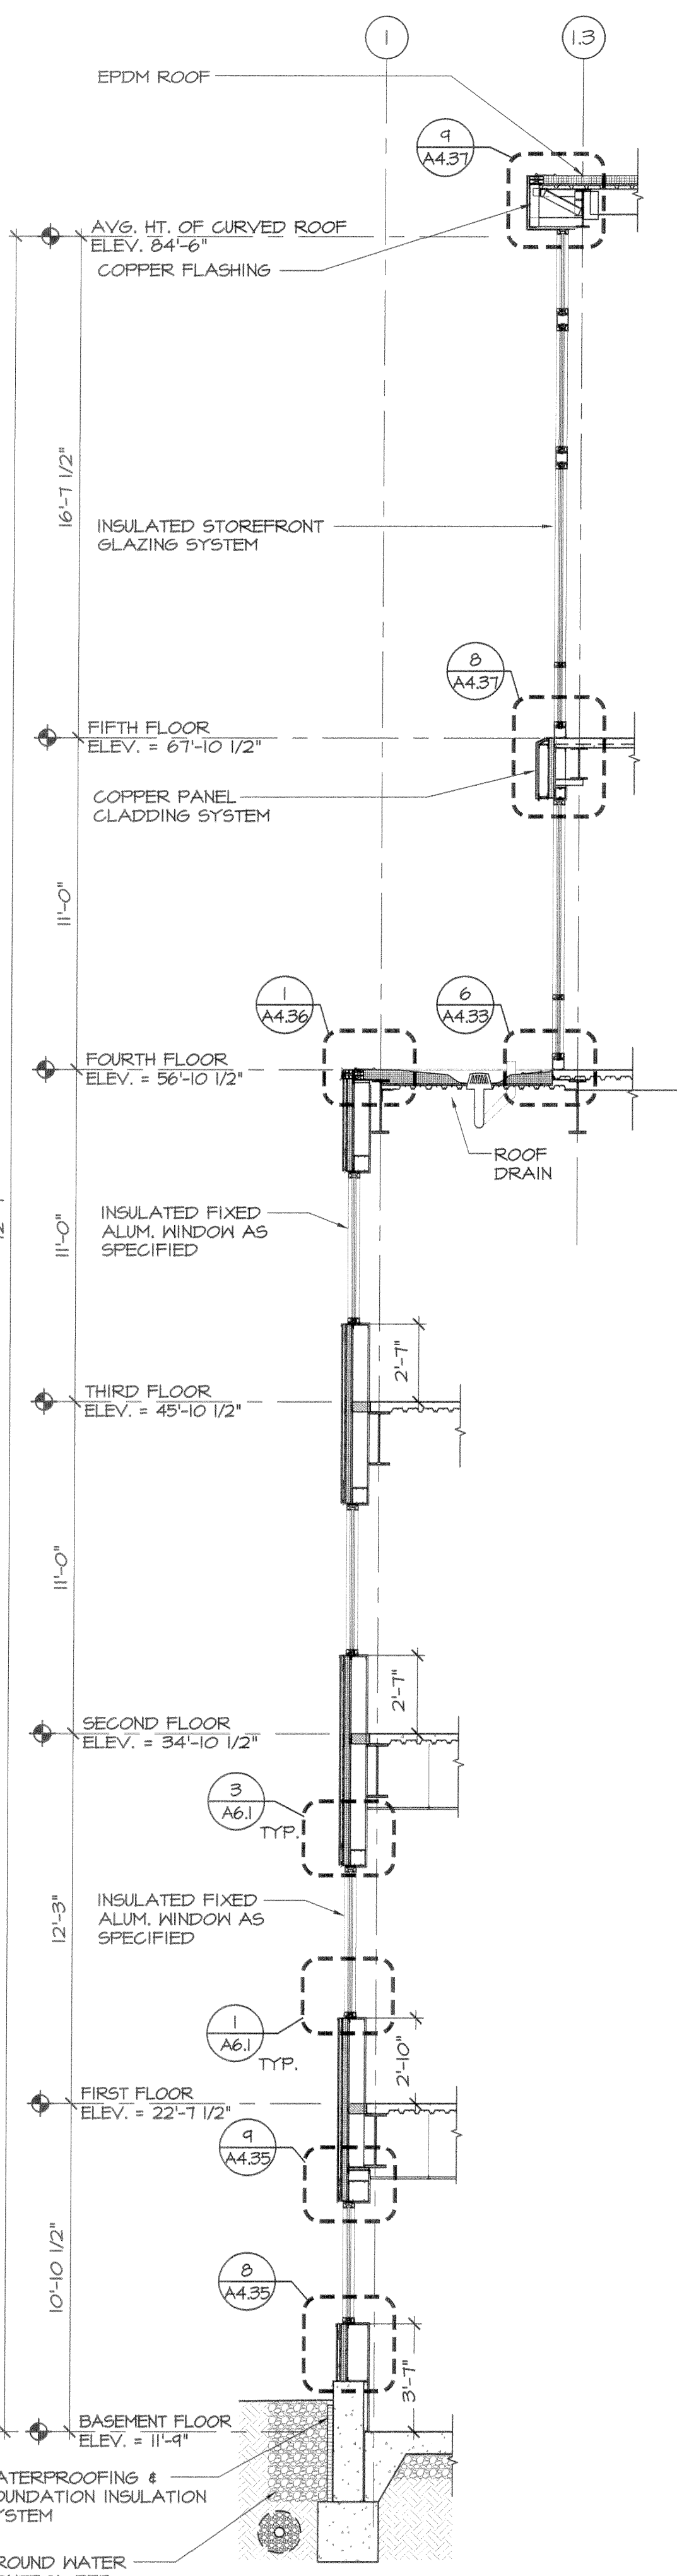


2 WALL SECTION  
SCALE: 1/4" = 1'-0"

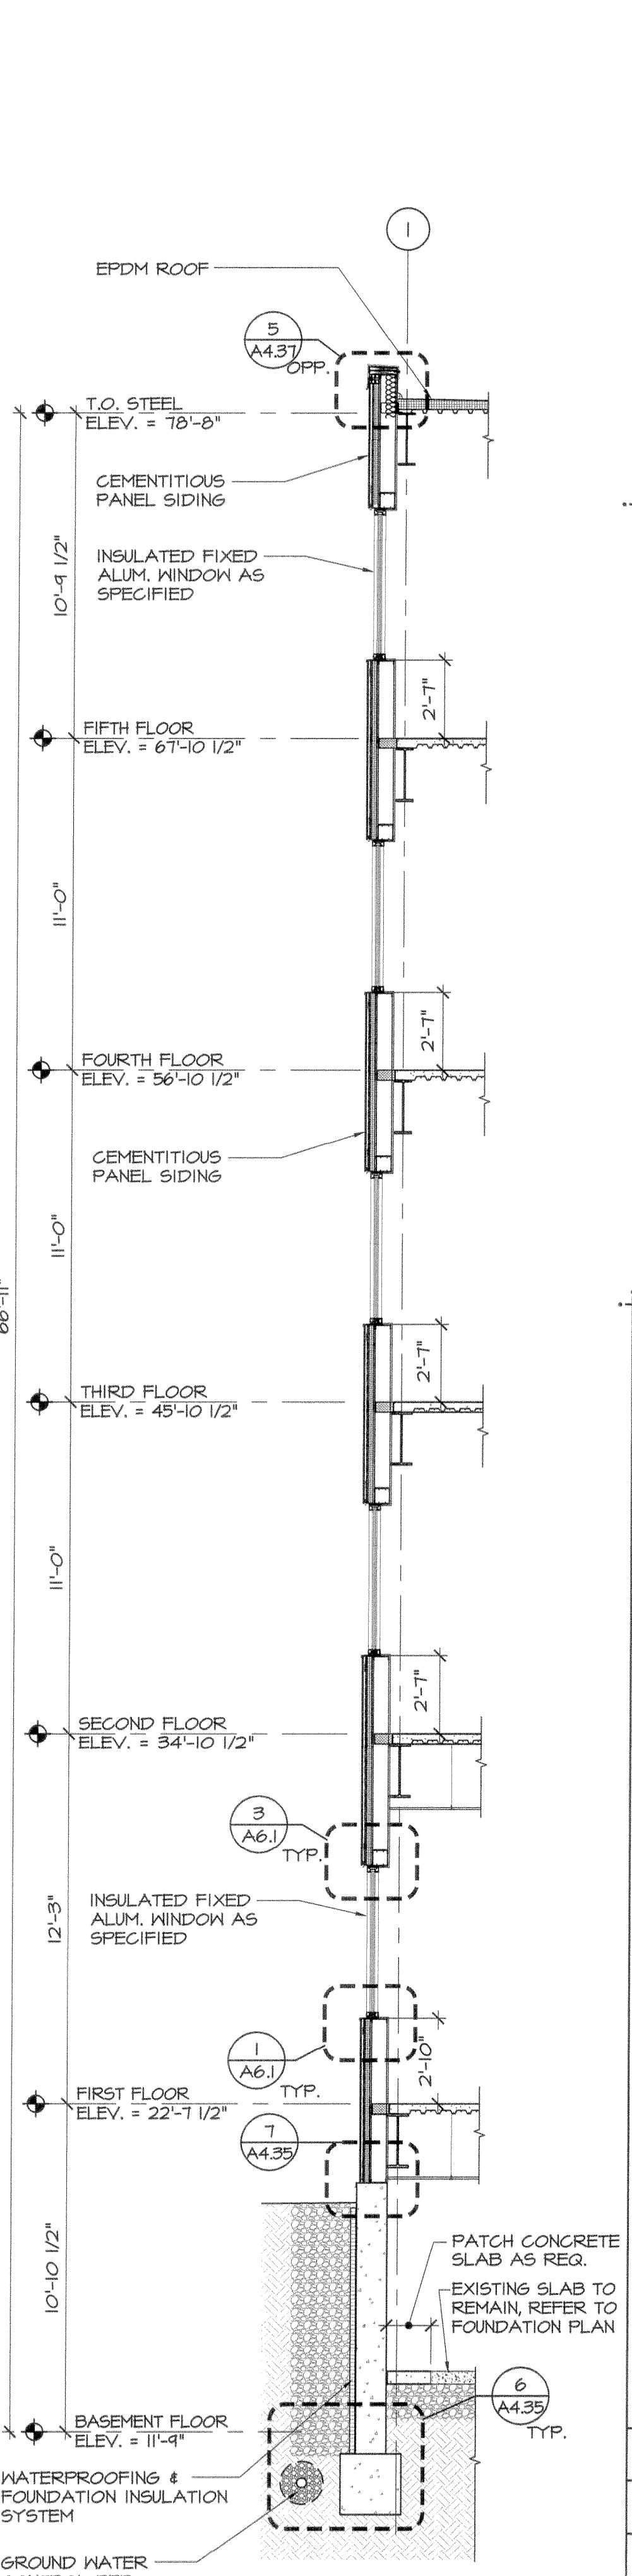

1 WALL SECTION  
SCALE: 1/4" = 1'-0"

**PRO CON**  
INCORPORATED  
Design and Construction Management  
ARCHITECTURE  
1000 North Main Street, Suite 101  
Portland, ME 04108  
P.O. Box 643, Scarborough, ME 04108  
603.682.8811 Fax 603.632.7250  
www.proconinc.com

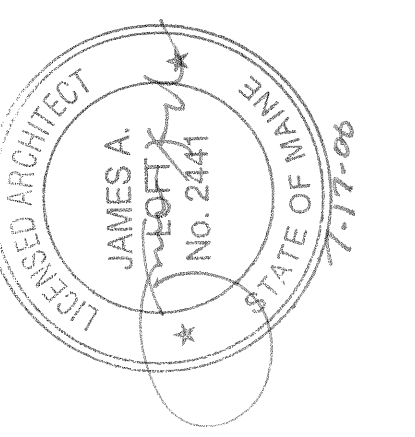

ISSUE: 05/26/2006. ISSUED FOR PRICING  
07/11/2006. ISSUED FOR PERMIT

**CUSTOM HOUSE SQUARE**  
300 FORE STREET  
PORTLAND, MAINE  
WALL SECTIONS

PROJECT ARCHITECT:  
MW  
DRAWN BY:  
BR, SO  
PROJECT #:  
300506

**A4.12**