



2 WALL SECTION
SCALE: 1/4" = 1'-0"

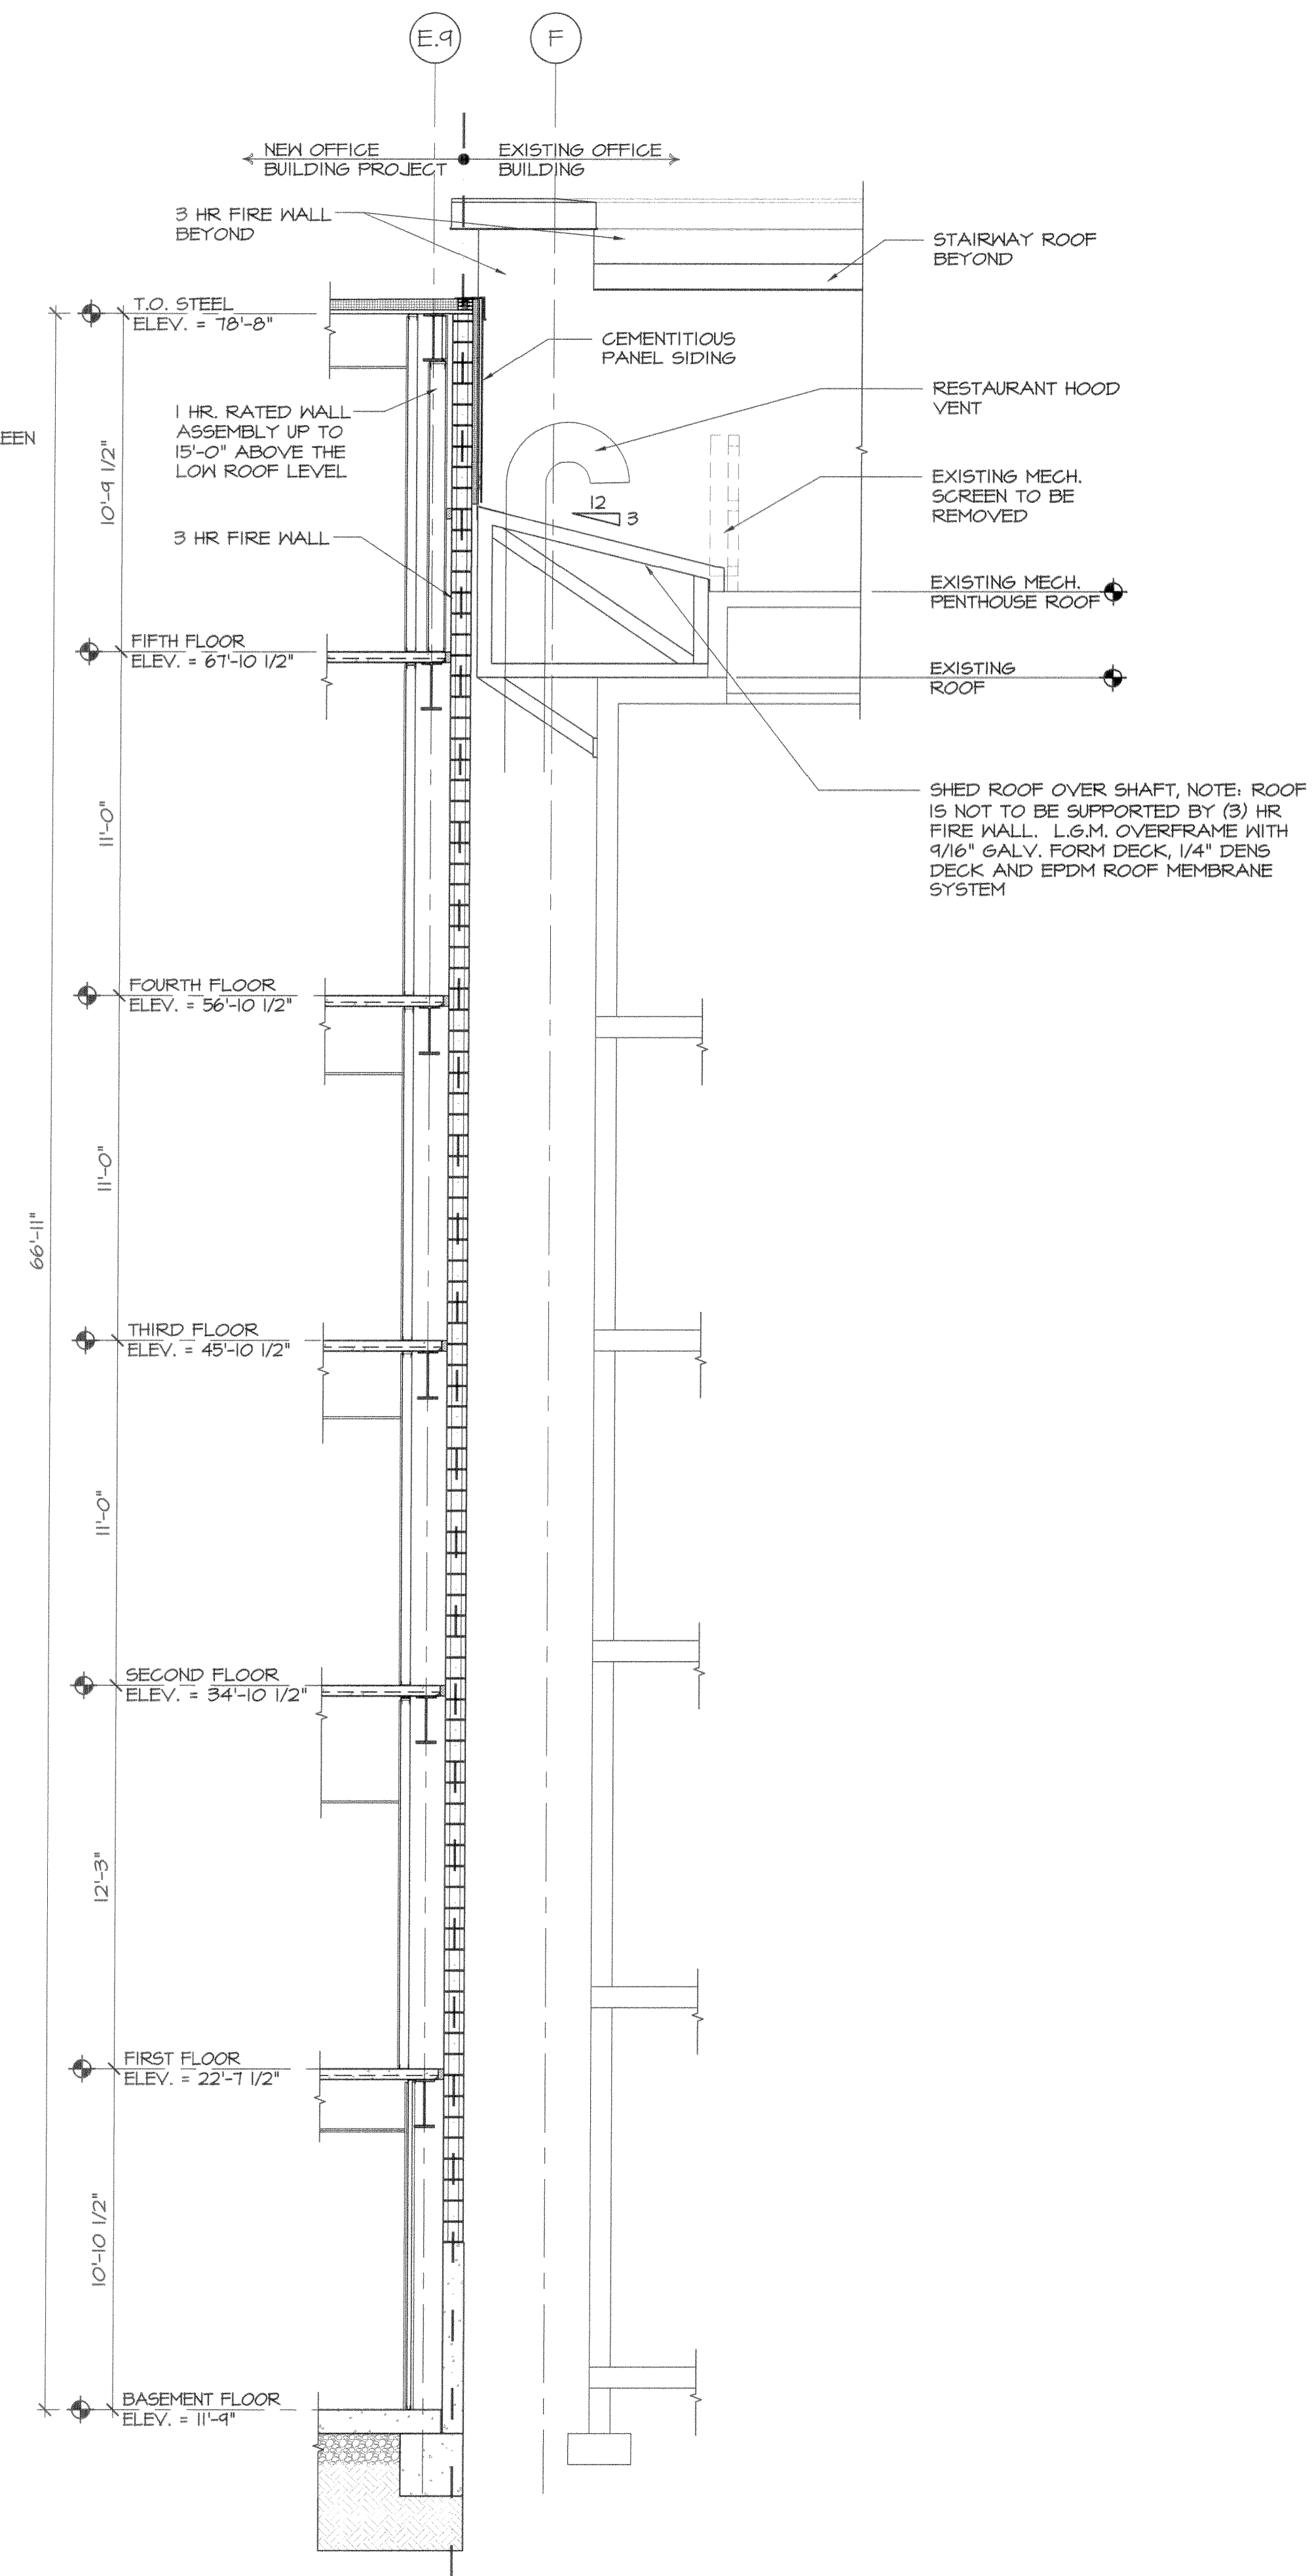

1 WALL SECTION
SCALE: 1/4" = 1'-0"

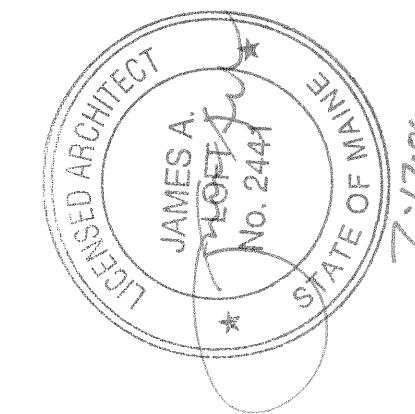

ISSUE:
05/26/2006: ISSUED FOR PRICING
07/11/2006: ISSUED FOR PERMIT

CUSTOM HOUSE SQUARE
300 FORE STREET
PORTLAND, MAINE
WALL SECTIONS

PROJECT ARCHITECT: MW
DRAWN BY: AC
PROJECT #: 300506

A4.13