

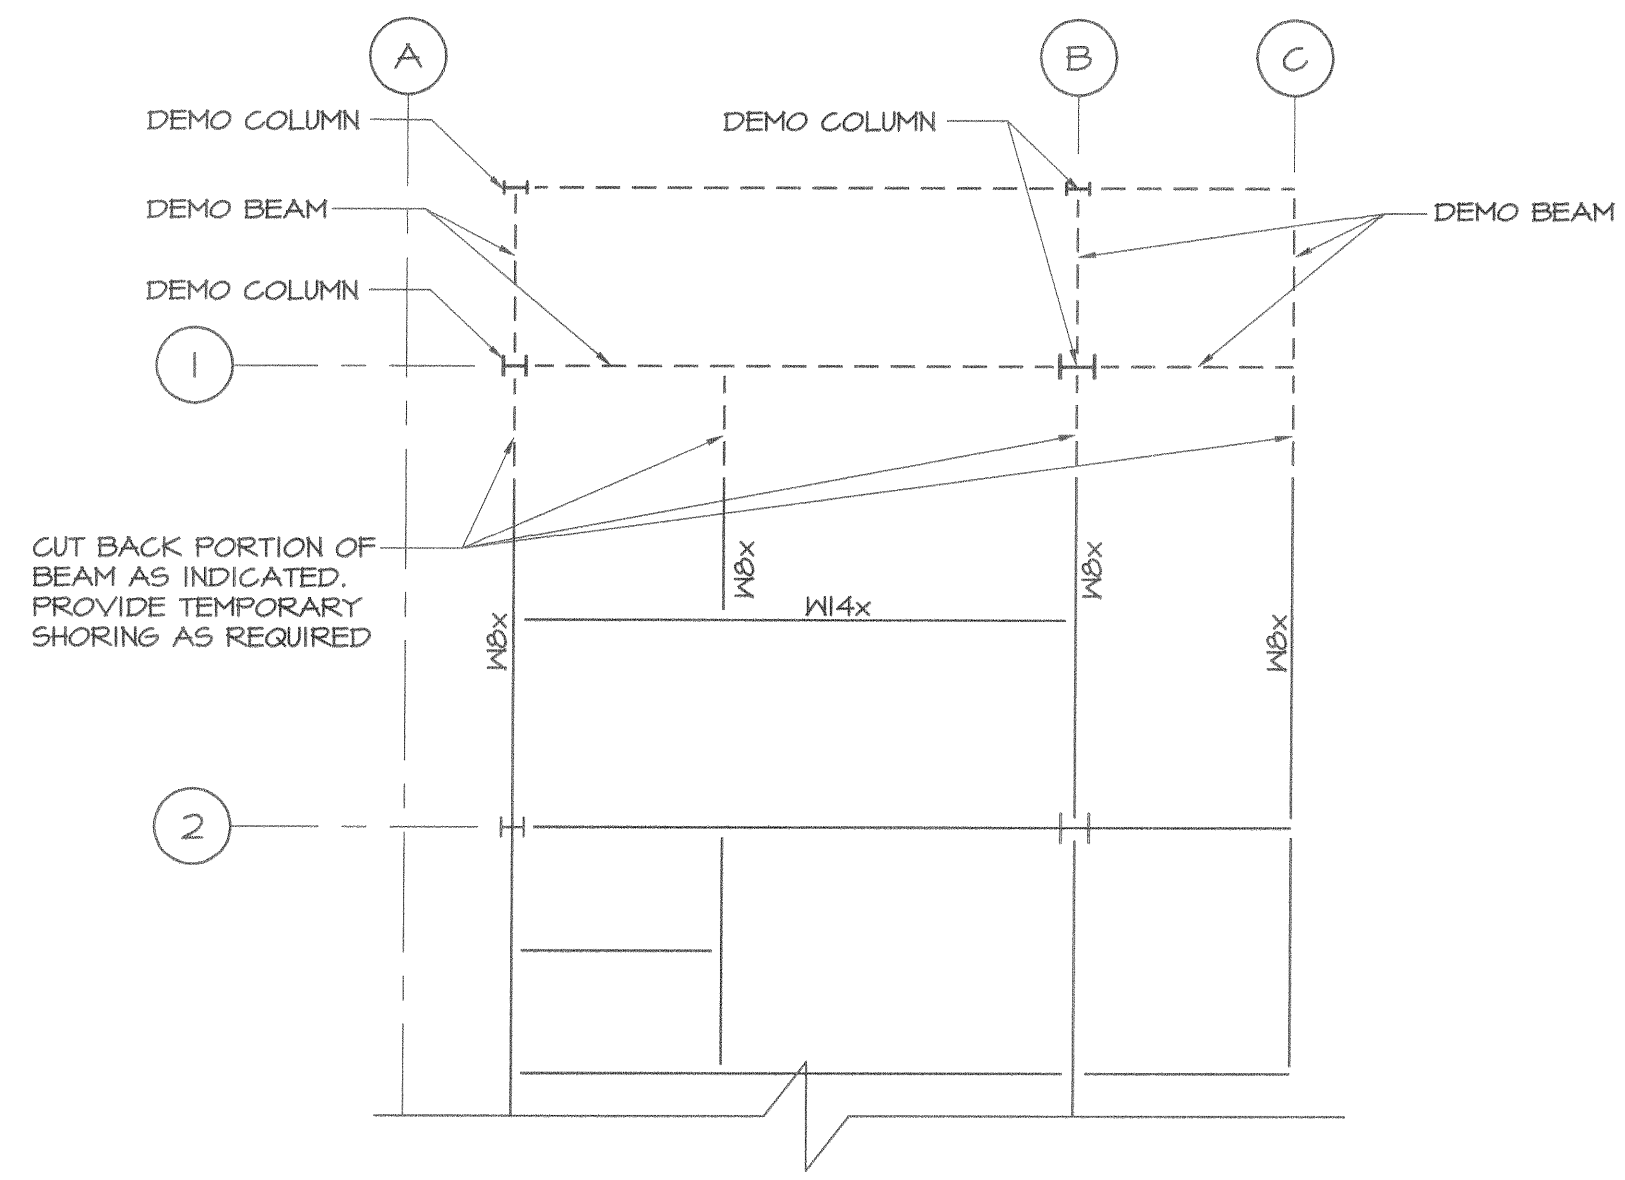


5/21/06 - PPL 14 Jul 2006 - 11:52pm

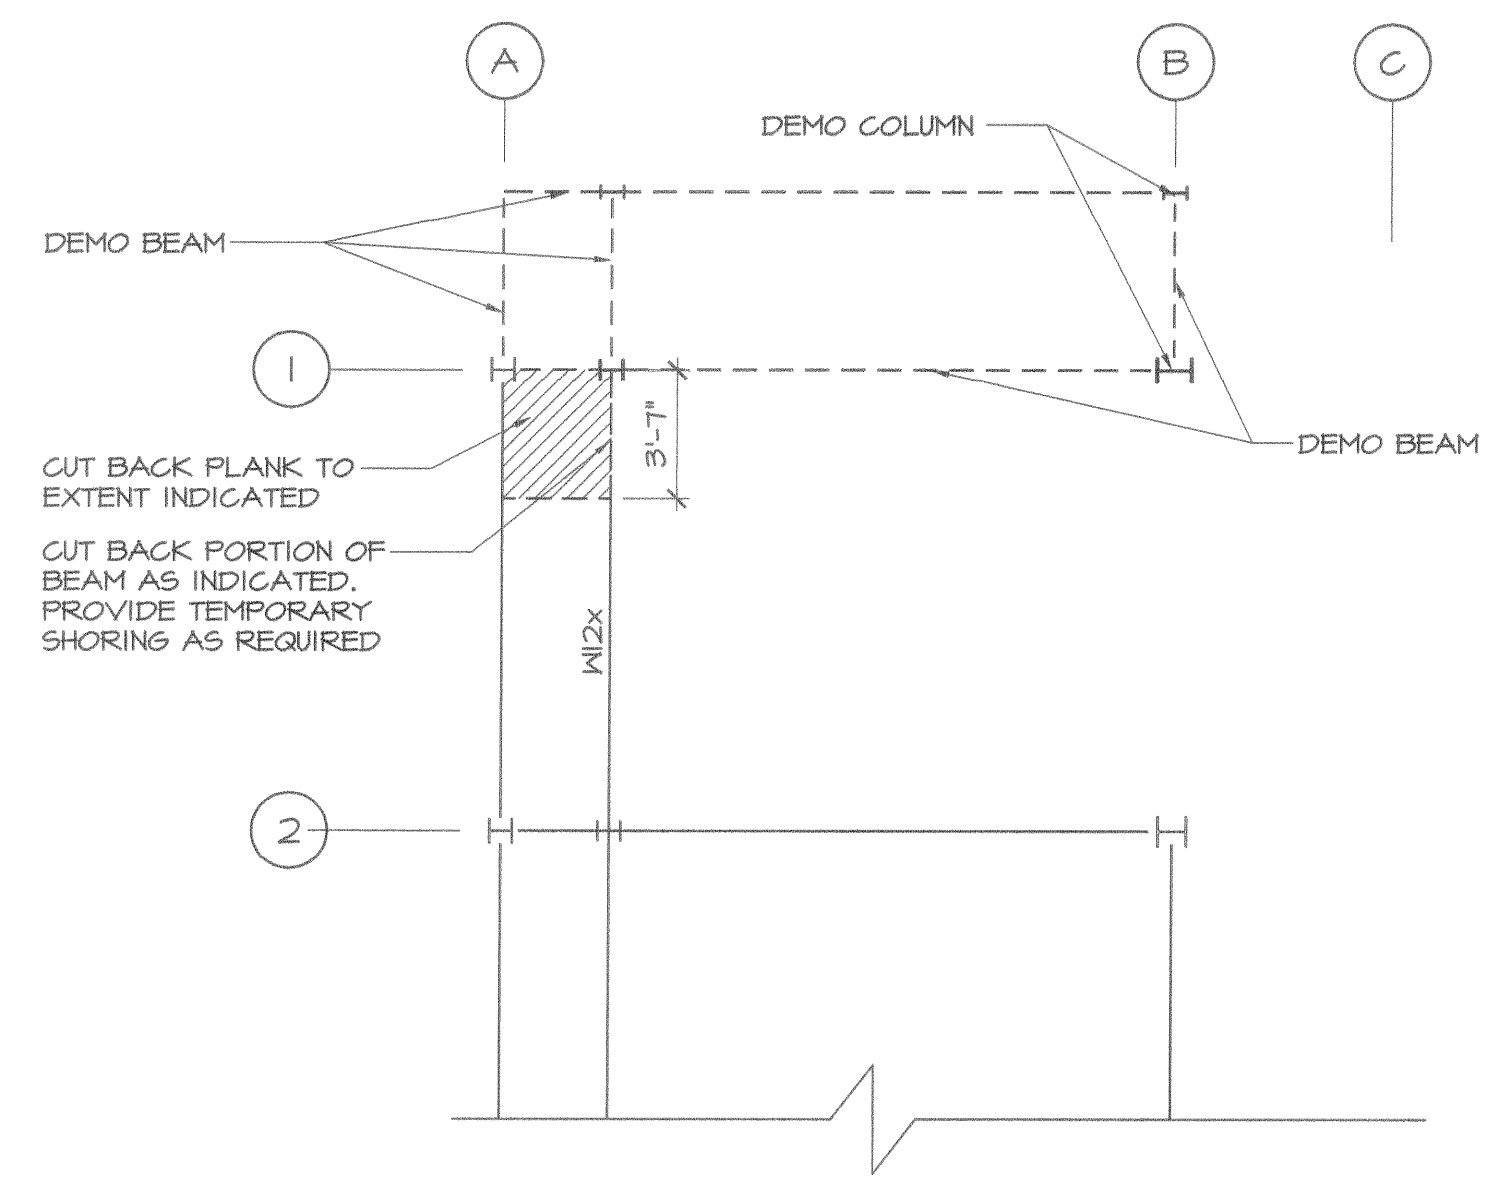


**EXISTING PENTHOUSE FRAMING DEMO PLAN**

SCALE: 3/16" = 1'-0"

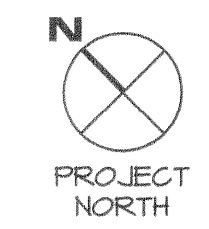


**EXISTING ROOF FRAMING DEMO PLAN**

SCALE: 3/16" = 1'-0"

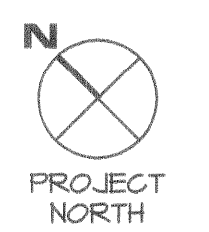


NOTE:  
REFER TO DETAIL 5/A5.3 FOR STAIR SECTION  
AND ADDITIONAL INFORMATION

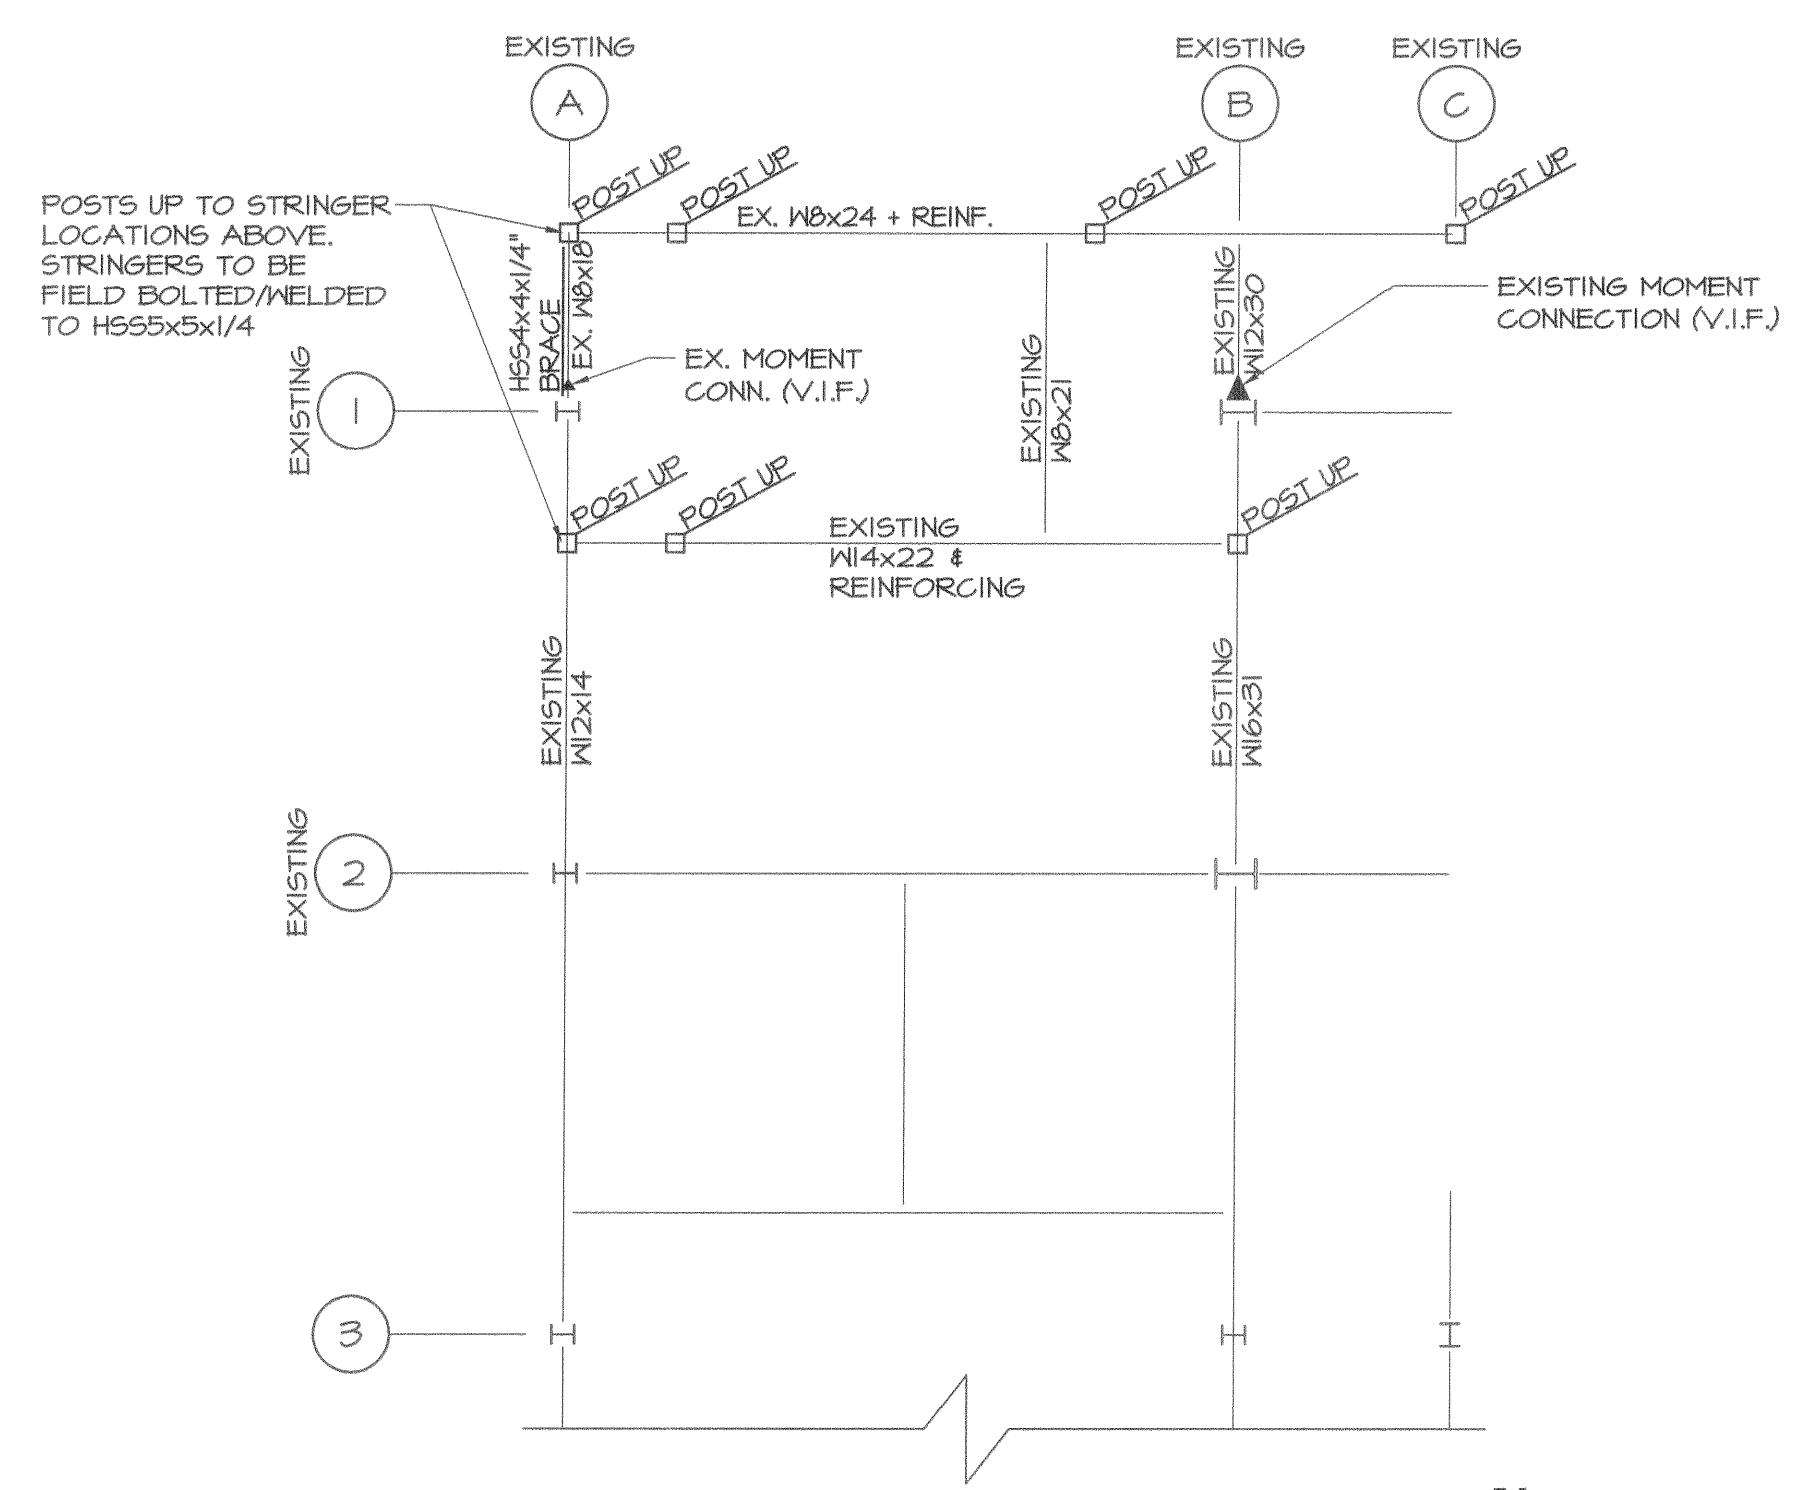


**FIFTH FLOOR FRAMING PLAN**

SCALE: 3/16" = 1'-0"

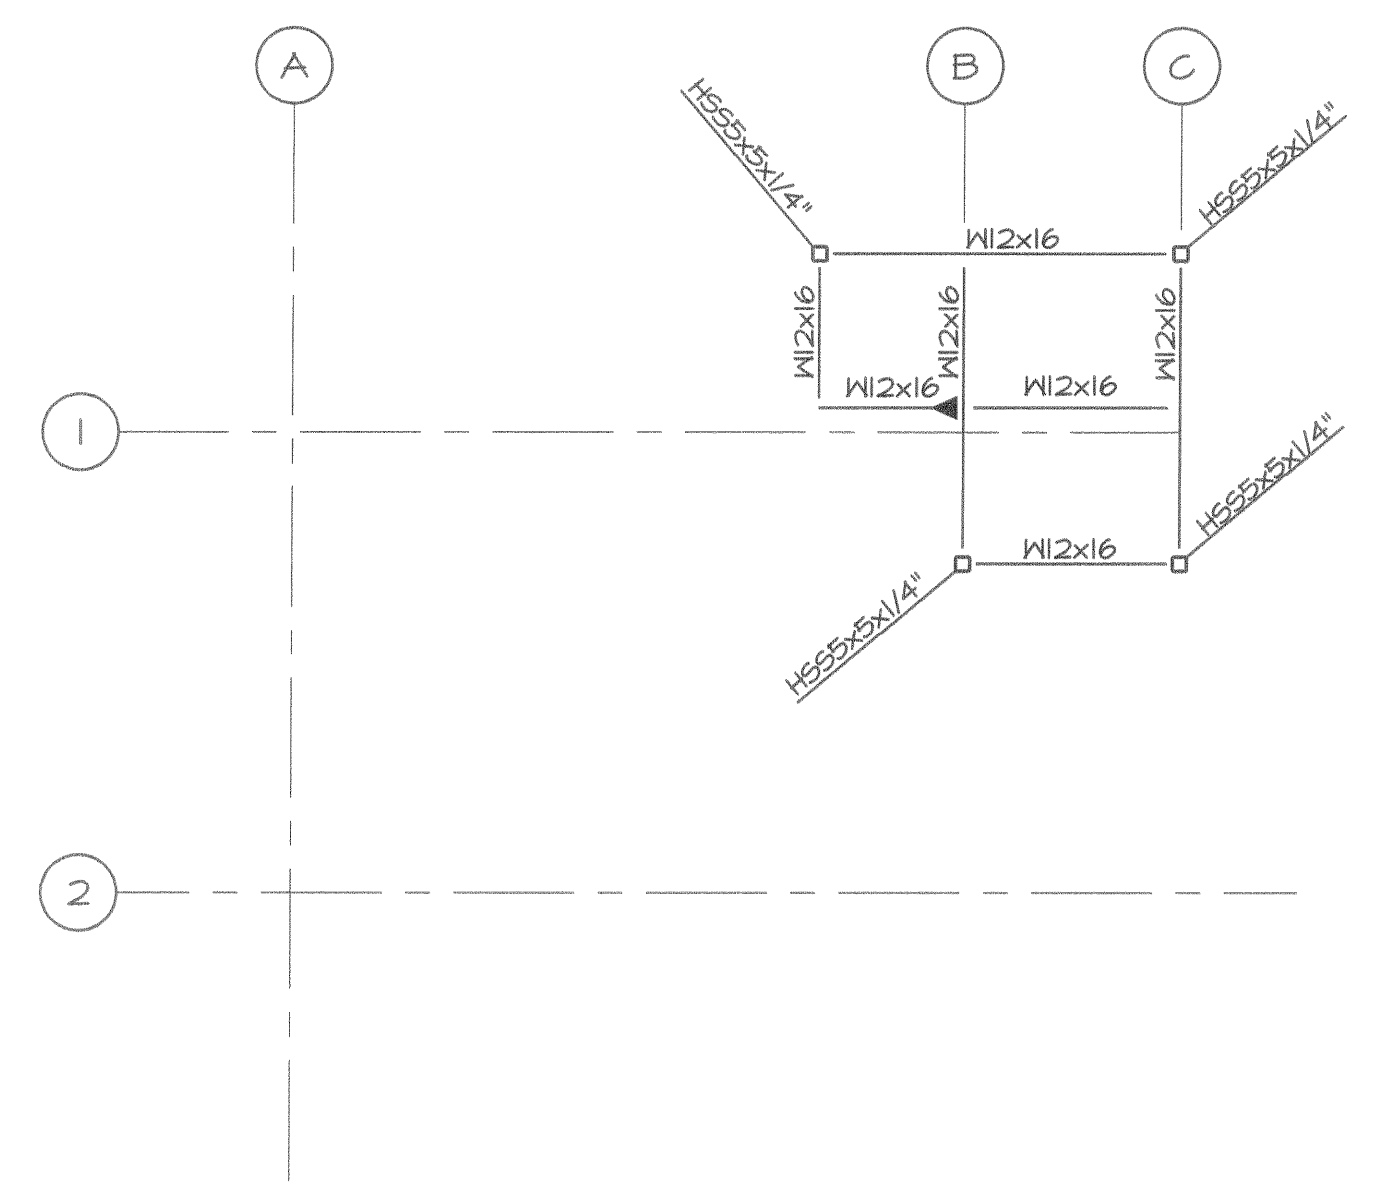


**STAIR LANDING FRAMING PLAN**

SCALE: 3/16" = 1'-0"

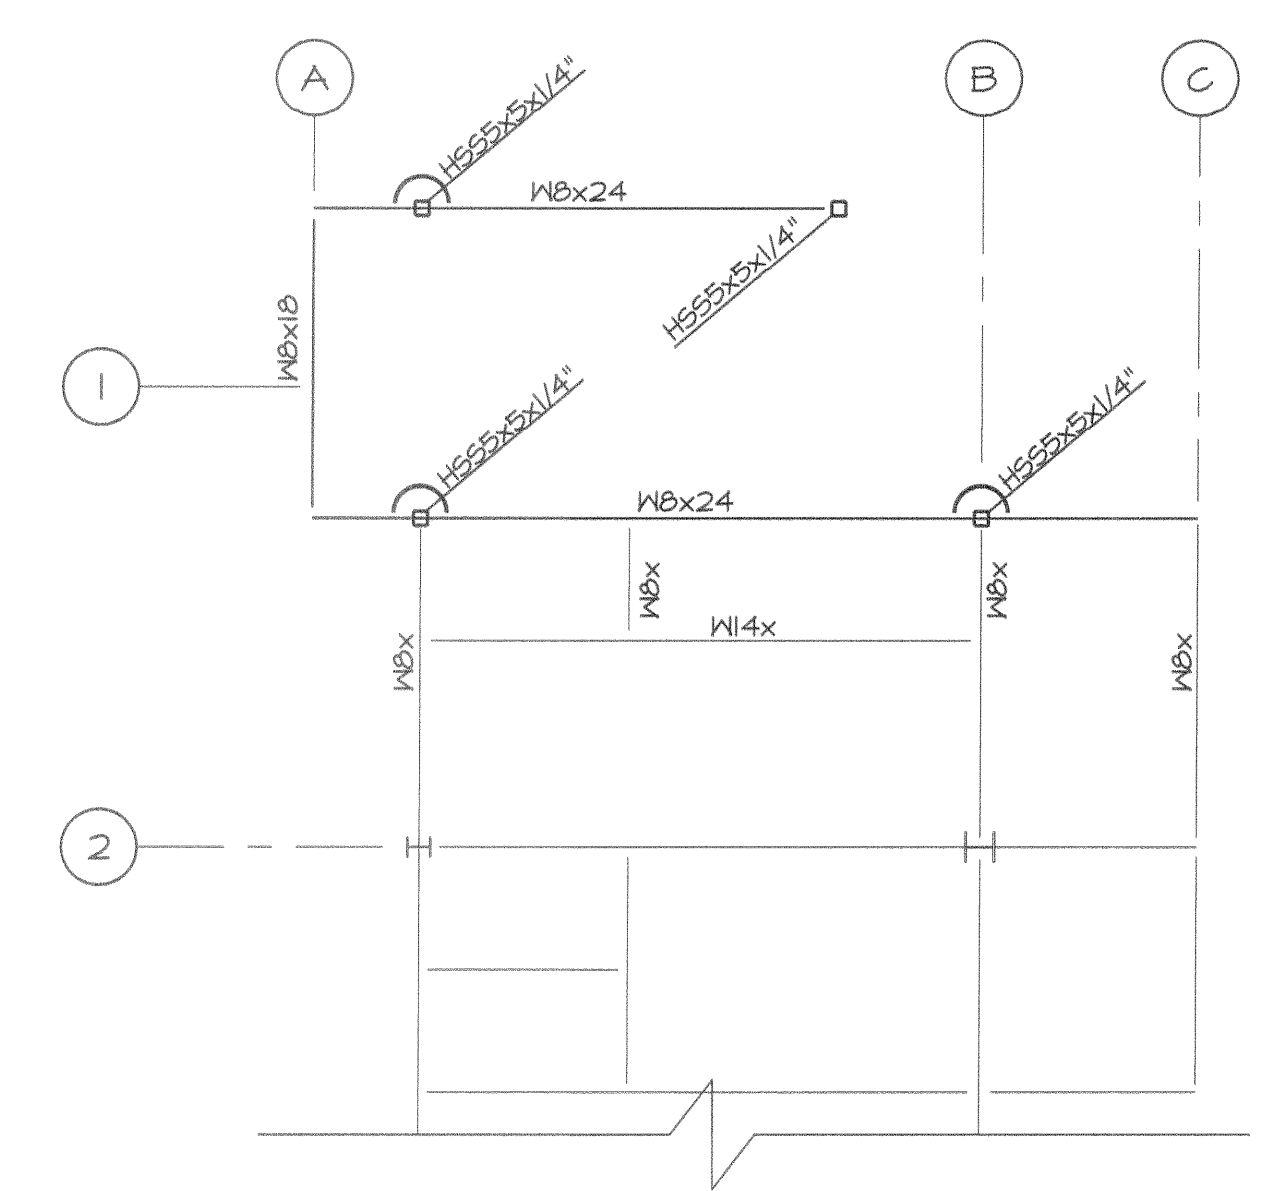

**PENTHOUSE FRAMING PLAN**

SCALE: 3/16" = 1'-0"

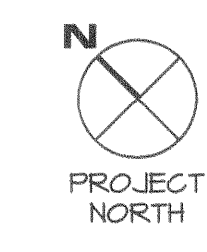

**PRO CON**  
INCORPORATED  
ARCHITECTURE  
Design and Construction Management  
A Shibley Company  
1000 Commercial Street, Suite 101  
Portland, ME 04108  
603.623.8811 Fax 603.623.7290



ISSUE:  
05/26/2006 - ISSUED FOR PRICING  
07/11/2006 - ISSUED FOR PERMIT

**CUSTOM HOUSE SQUARE**  
300 FORE STREET  
PORTLAND, MAINE  
EAST STAIR FRAMING

PROJECT ARCHITECT:  
MW  
DRAWN BY:  
BR, AC  
PROJECT #:  
300506

**S2.8**