



28 x 43 - 12x1
 71 x 116 - 8x36
 10,000 ft²

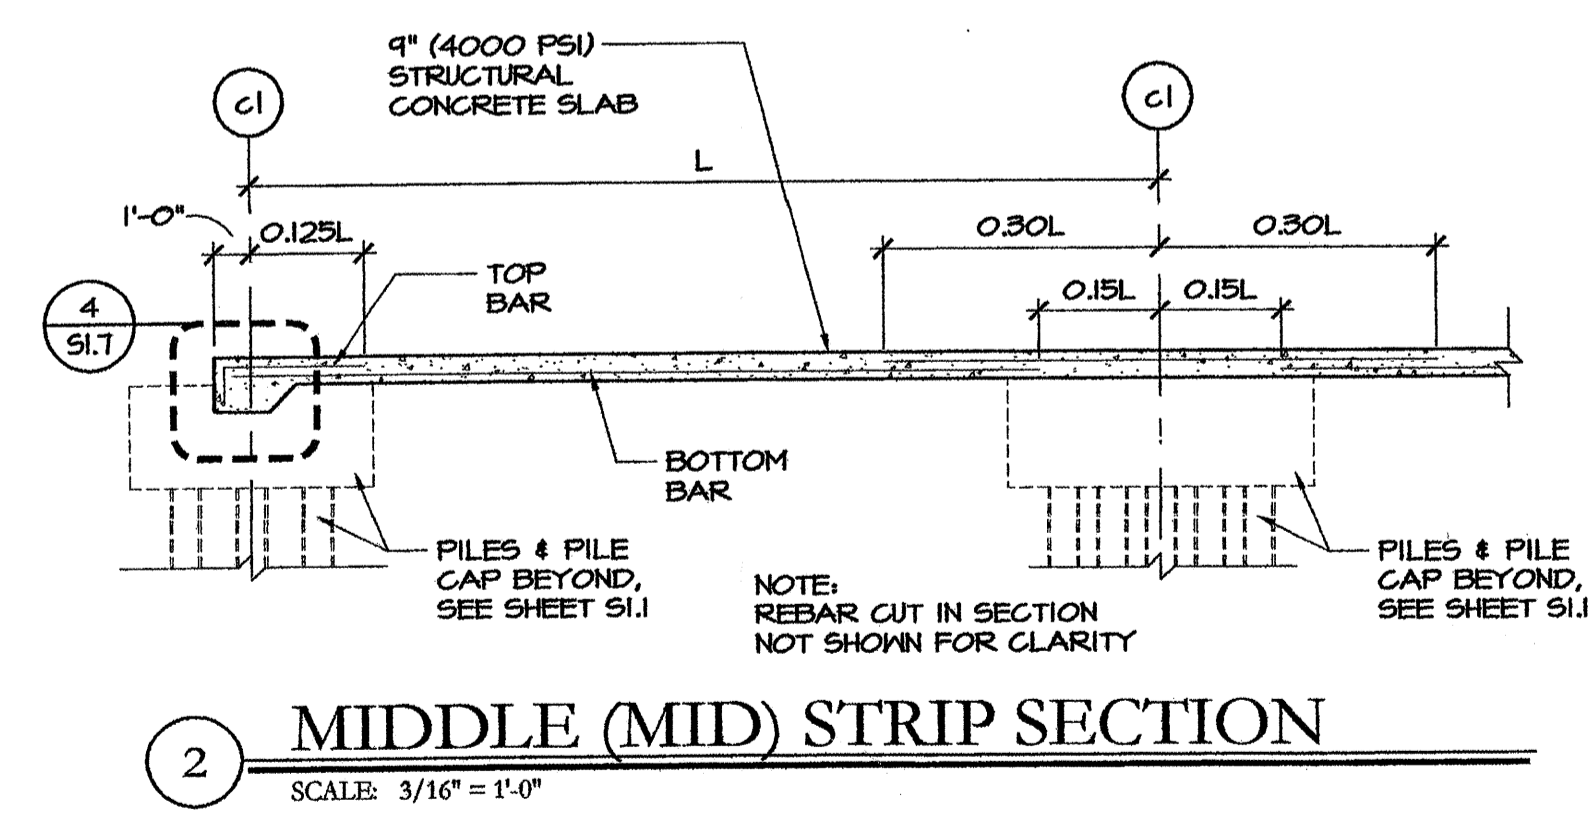

STRUCTURAL SLAB PLAN

- SCALE: 1/8" = 1'-0"
- NOTES:**
- SEE SHEET S1.1 FOR PILE AND PILE CAP INFORMATION
 - SEE SHEET S1.2 FOR FOUNDATION PLAN
 - SEE SHEET S0.1 FOR ADDITIONAL INFORMATION

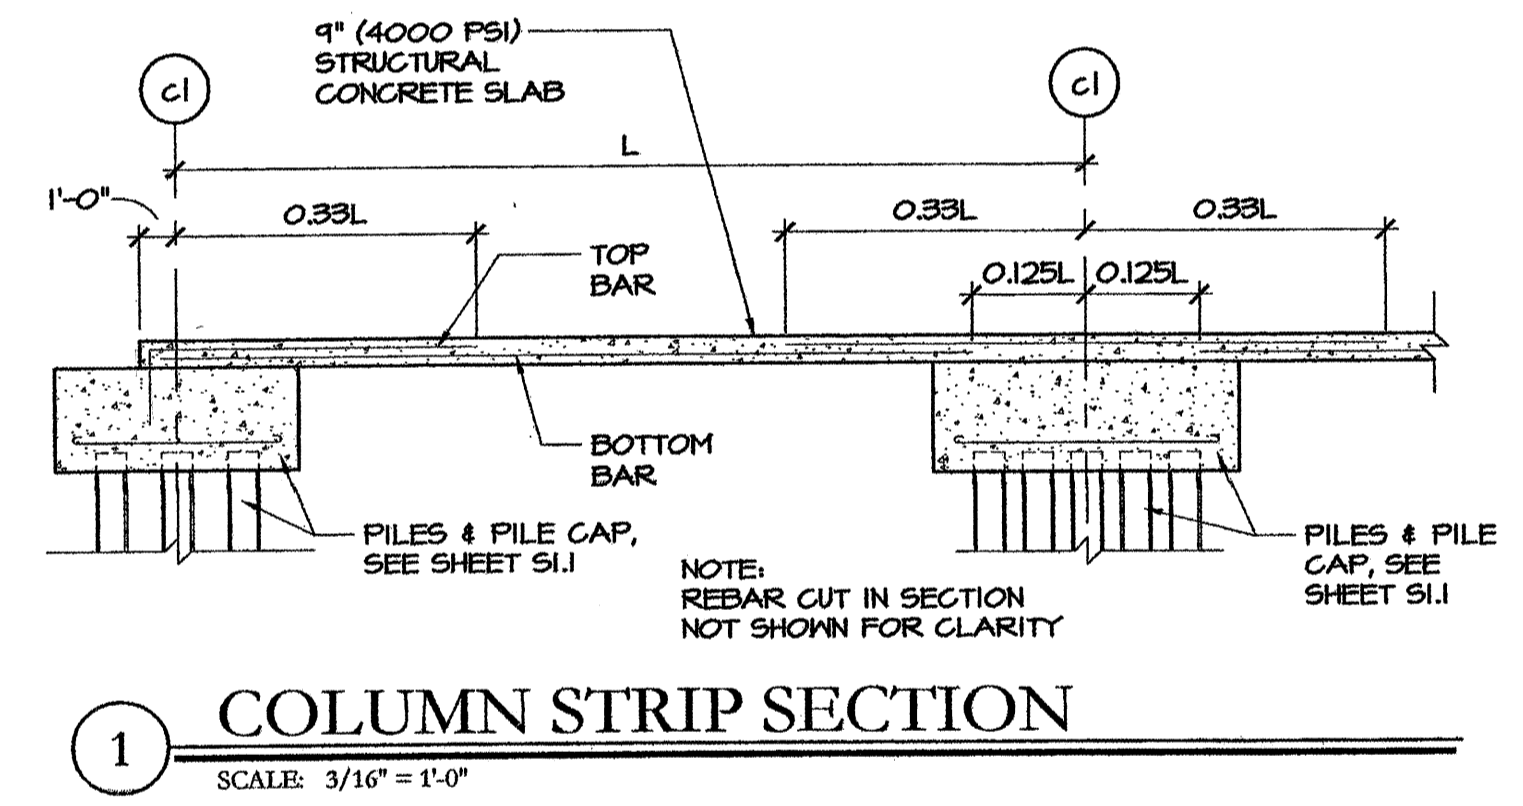

NOT FOR CONSTRUCTION
 05/26/06