


NOTES:

- DO NOT SCALE THE DRAWINGS.
- REFER TO LARGE SCALE PLANS FOR PARTITION TYPES IN AREAS WHICH ARE DETAILED AT A LARGER SCALE.
- EACH TRADE TO PROVIDE SMOKE OR FIRE SEALANT AT PENETRATIONS AS REQUIRED FOR WALL TYPE. ALL SEALANT MATERIALS, INCLUDING SMOKE STOPPING ASSEMBLIES SHALL BE U.L. RATED.
- DIMENSIONS ARE FACE OF CONCRETE, FACE OF MASONRY, AND CENTERLINE OF STUD PARTITIONS, UNLESS INDICATED OTHERWISE.
- NOT USED.
- REFER TO GRID FOR TOP OF WALL DETAILS.
- REFER TO ALL CONSTRUCTION DOCUMENTS FOR REQUIREMENTS WHICH MAY AFFECT THE WORK IN ANOTHER AND COORDINATE WORK.
- REFERENCE DETAILS FOR ADDITIONAL DIMENSIONAL INFORMATION.
- DOOR JAMBS SHALL BE LOCATED 4" FROM CORNER IN STUD PARTITIONS AND 8" FROM CORNER IN MASONRY PARTITIONS, UNLESS INDICATED OTHERWISE.
- ALIGN FINISHED FACE OF PARTITION WITH FINISHED FACE OF WINDOW JAMB.
- ALIGN FINISHED FACE OF PARTITION WITH FINISHED FACE OF WINDOW JAMB. PARTITION TO BE ALIGNED ALONG RADIUS.

FIRE EXTINGUISHERS

- FE1 = SEMI-RECESSED FIRE EXTINGUISHER IN CABINET BY
- FE2 = BRACKET MOUNTED FIRE EXTINGUISHER ON WALL

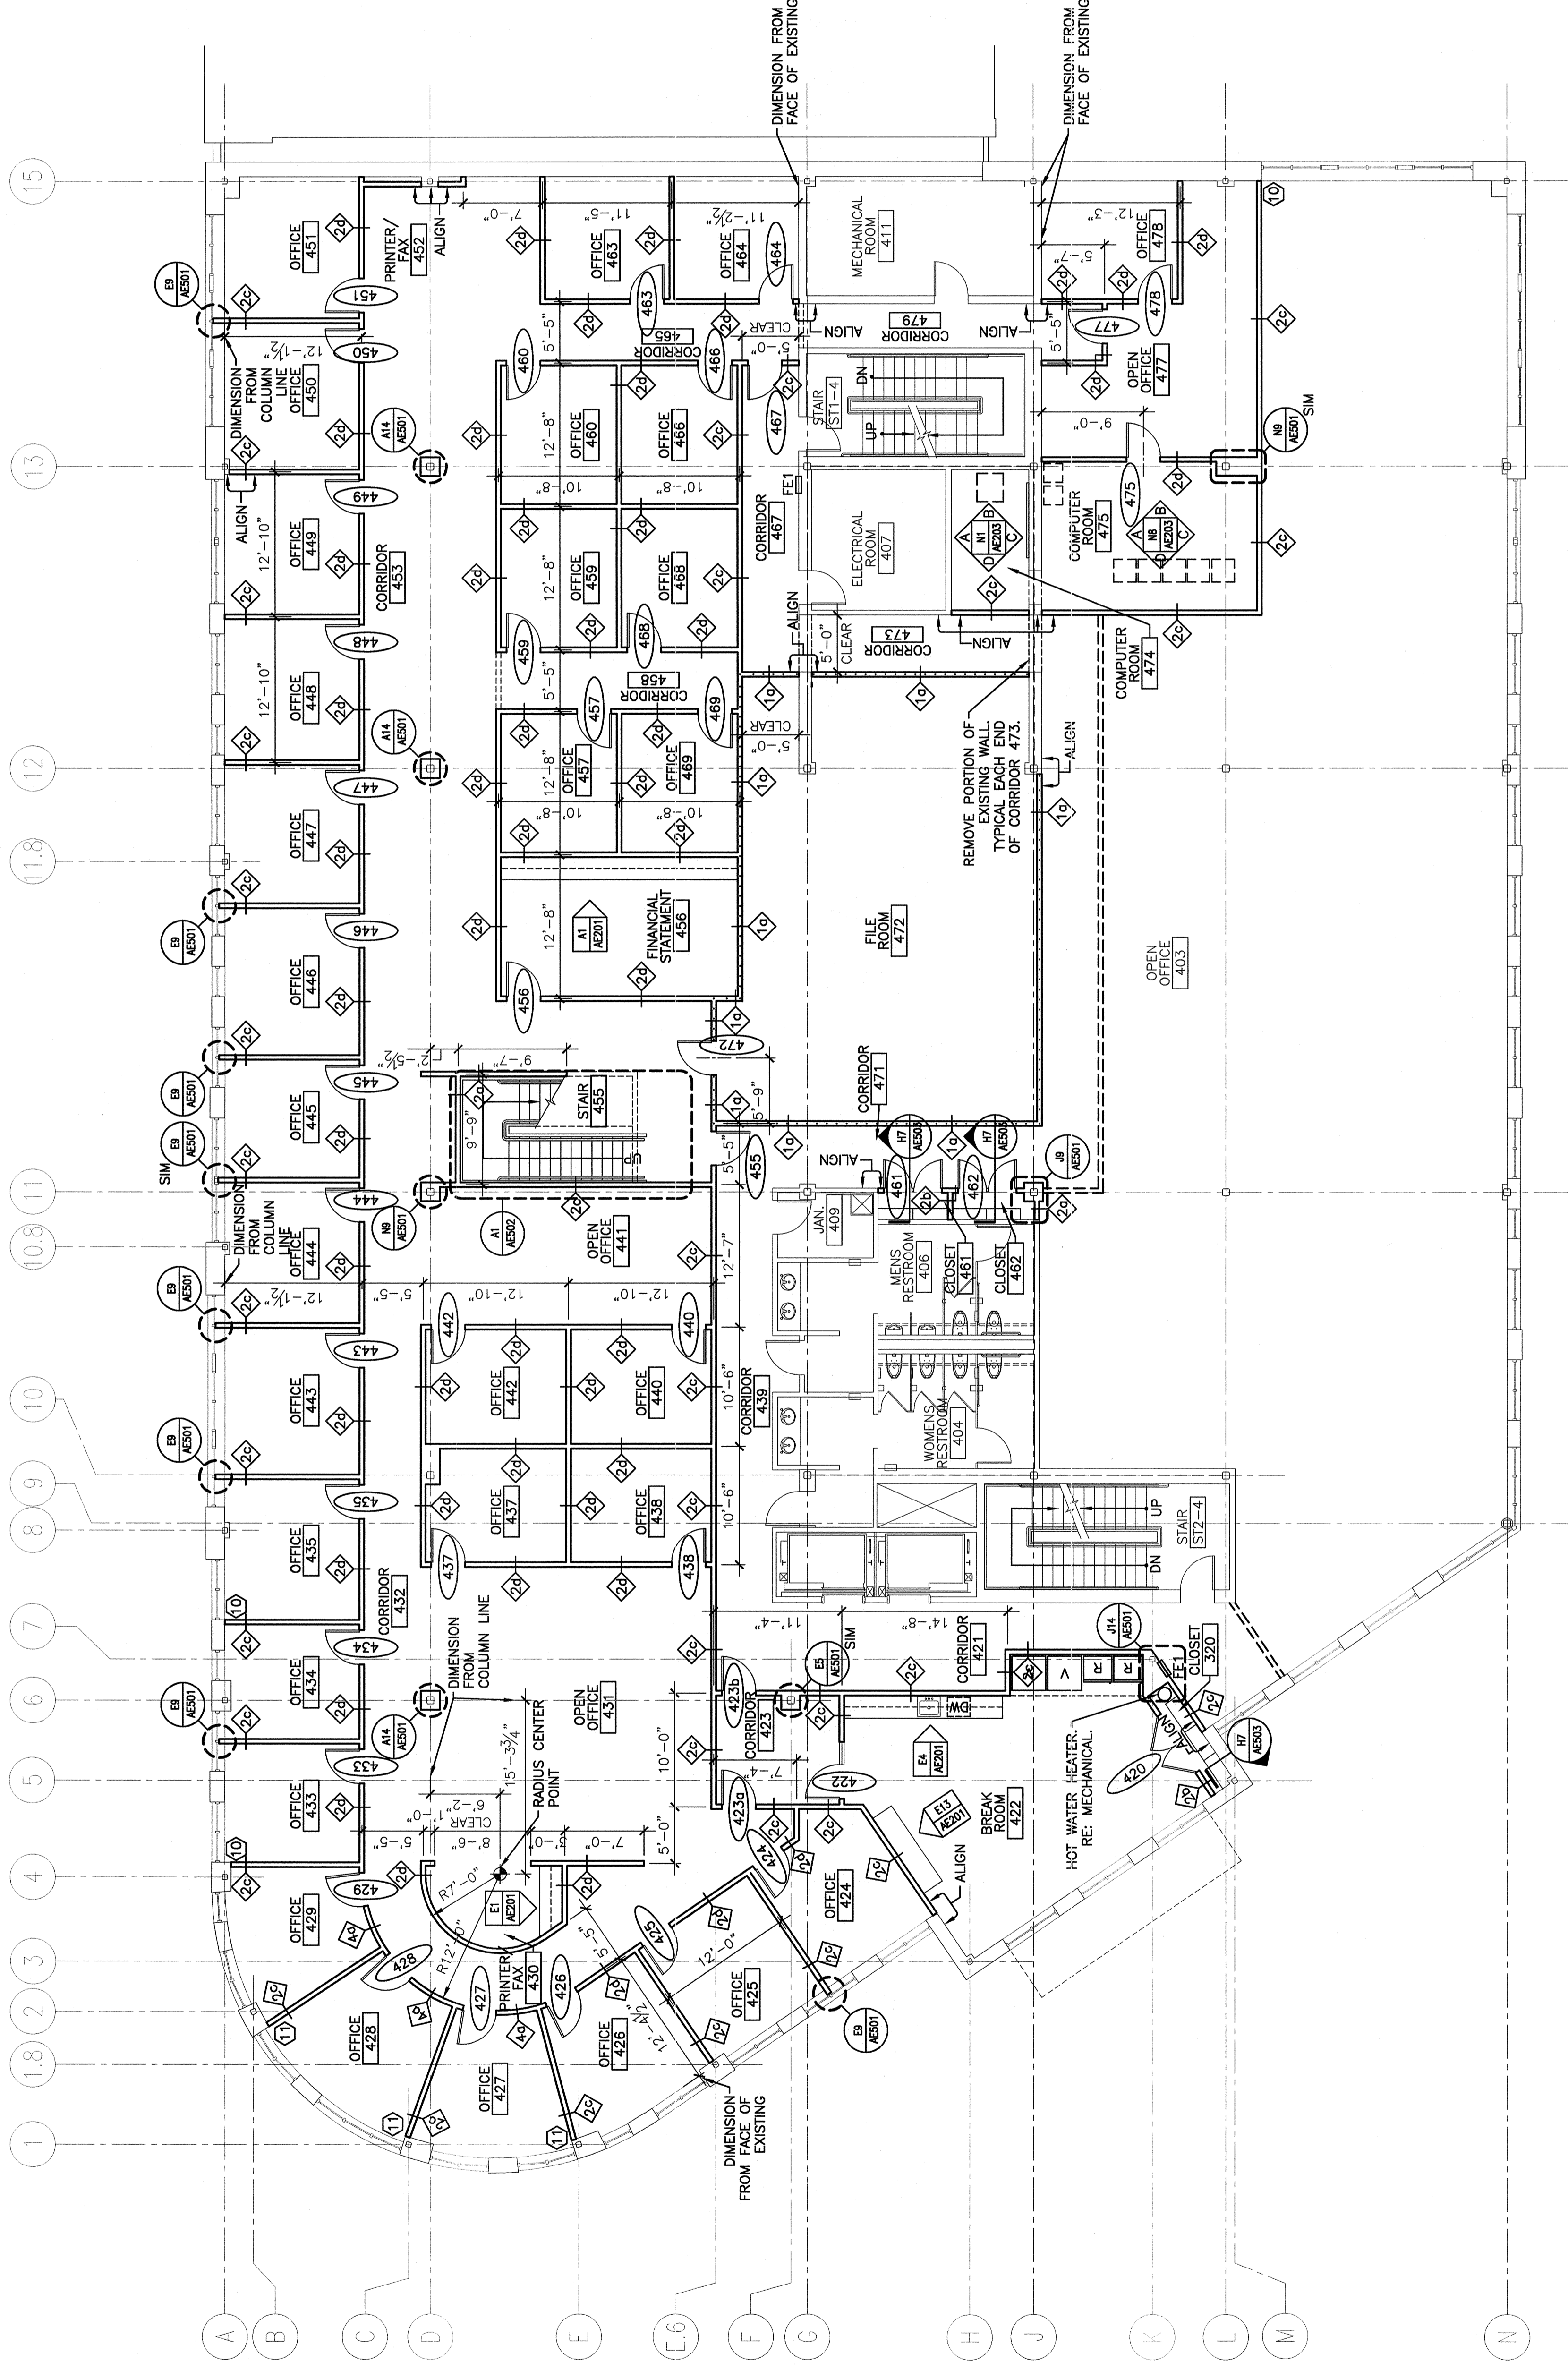

REV.	ISSUED FOR PERMIT/CONTRACT	DESCRIPTION	DATE
0	6-11-04		

ISSUED FOR PERMIT/CONTRACT
6-11-04

CURRENT ISSUE STATUS:



SMRT
 ARCHITECTURE ENGINEERING PLANNING
 144 Fore Street/P.O. Box 618
 Portland, Maine 04104
 tel. (207) 772-3846
 fax. (207) 772-1070

BAKER NEWMAN NOYES
 FIT-UP
 PORTLAND, MAINE

PROJECT:
FOURTH FLOOR PLAN

SHEET TITLE:
 SCALE: 1/8" = 1'-0"
 DATE: 6-11-04
 PROJECT MANAGER: JLN
 GRAPHIC SCALE: 0'
 JOB CAP/DRAWN: DJM
 A/E OF RECORD: JLN

SHEET NO. **AE101**
 PROJECT NO. 03137

A1 FOURTH FLOOR PLAN

1/8" = 1'-0"