
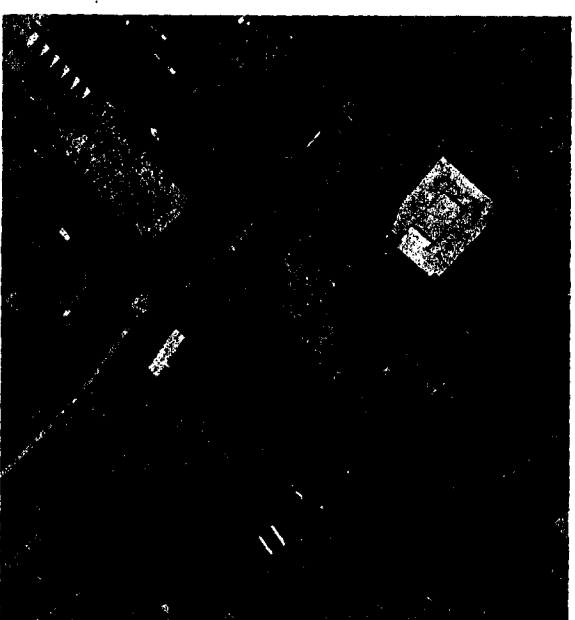



280 FORE STREET OFFICE BUILDING

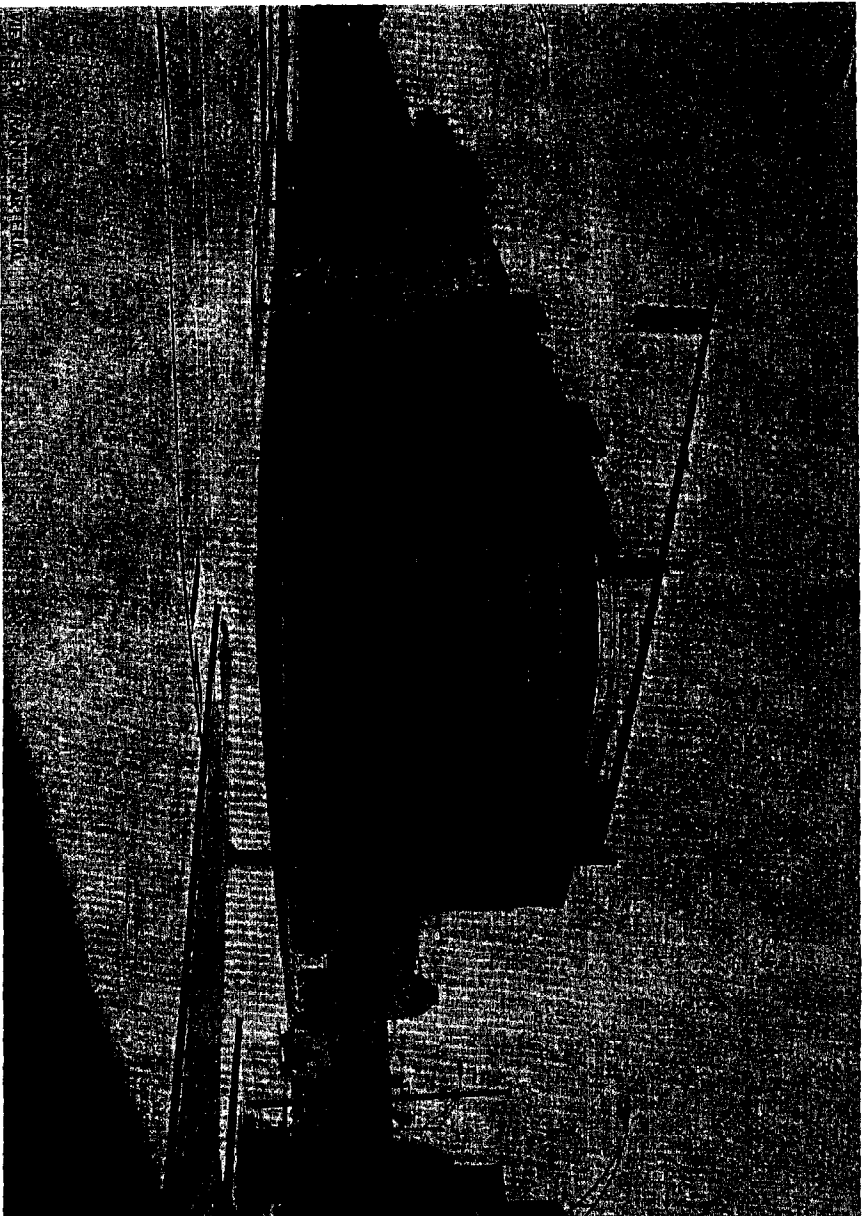

Drawing List

GENERAL INFORMATION	0001 COVER SHEET
SITE / CIVIL	0101 EXISTING CONDITIONS / DEMOLITION PLAN
	0101 UTILITIES PLAN
ARCHITECTURAL	AS100 LOWER PARKING LEVEL PLAN
	AS101 FIRST FLOOR PLAN
	AS102 SECOND FLOOR PLAN
	AS103 THIRD FLOOR PLAN
	AS104 FOURTH FLOOR PLAN
	AS201 FIFTH FLOOR PLAN
	AS202 EXTENSION ELEVATIONS
	AS203 EXTENSION ELEVATIONS
STRUCTURAL	SS001 STRUCTURAL GENERAL NOTES
	SS101 FOUNDATION & SLAB PLAN
	SS201 TYPICAL FOUNDATION SECTIONS & DETAILS
	SS302 FOUNDATION SECTIONS & DETAILS
	SS303 FOUNDATION SECTIONS & DETAILS
	SS304 FOUNDATION SECTIONS & DETAILS
	SS701 STRUCTURAL COLUMN LAYOUT PLAN

Locals Map

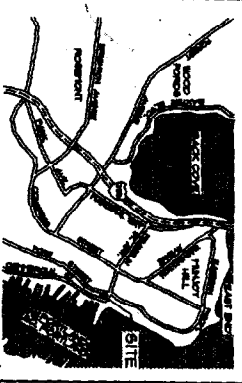

FOUNDATION PERMITTING
10-29-08




Site/Civil Engineer


Architect/Structural Engineer

Construction Manager

Owner

 

SHEET TITLE	COVER SHEET	DATE	
PROJECT	280 FORE STREET OFFICE BUILDING	DRAWING SCALE	AS SHOWN
PROJECT MANAGER	SL		
DATE OF RECORD	SL		
DATE OF RECORD	SL		
		SHEET NO.	

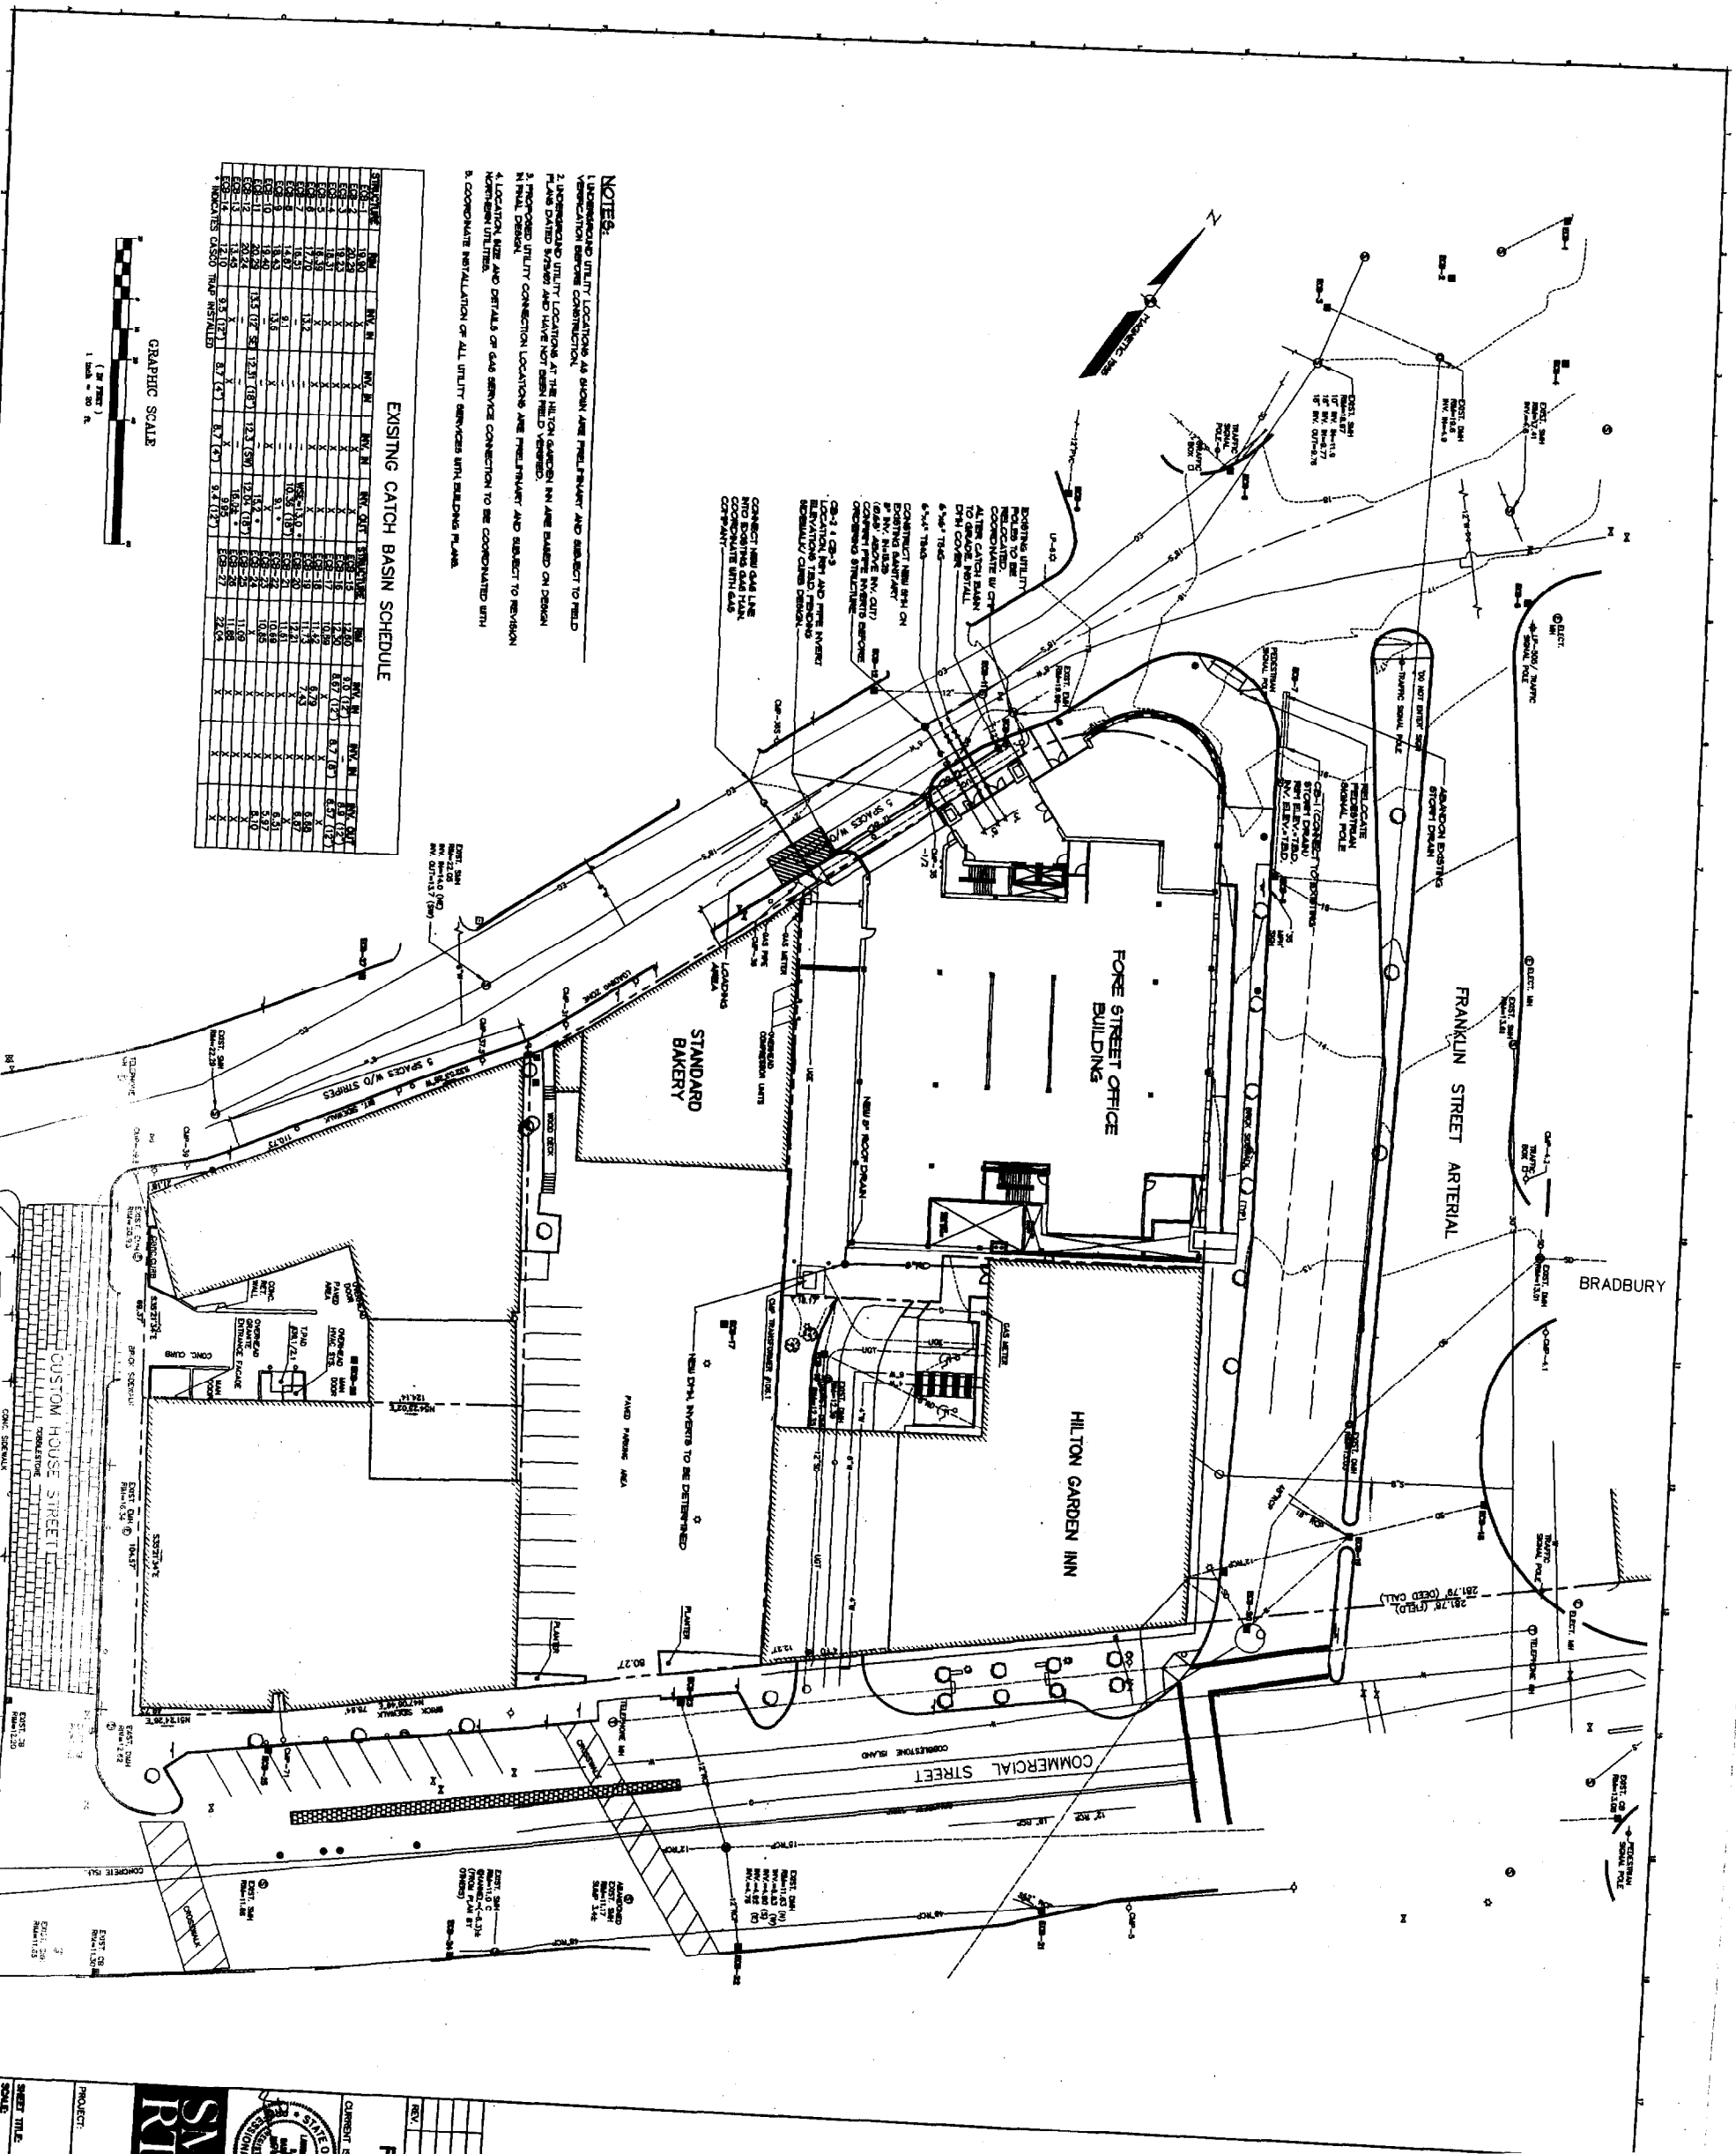


NOTES:

- UNDERGROUND UTILITY LOCATIONS AS SHOWN ARE PRELIMINARY AND SUBJECT TO FIELD INVESTIGATION BEFORE CONSTRUCTION.
- UNDERGROUND UTILITY LOCATIONS AT THE HILTON GARDEN INN ARE BASED ON DESIGN LOTS DATED 1988 AND HAVE NOT BEEN FIELD VERIFIED.
- PROPOSED UTILITY CONNECTION LOCATIONS ARE PRELIMINARY AND SUBJECT TO REVISION IN FINAL DESIGN.
- LOCATION, SIZE AND DETAILS OF GAS SERVICE CONNECTION TO BE COORDINATED WITH NORTHERN UTILITIES.
- COORDINATE INSTALLATION OF ALL UTILITY SERVICES WITH BUILDING PLANS.

EXISTING CATCH BASIN SCHEDULE

STRUCTURE	NO.	NO.	NO.	NO.	NO.	NO.	NO.	NO.	NO.	NO.	NO.	NO.	NO.	NO.
1	1.00	1.00	1.00	1.00	1.00	1.00	1.00	1.00	1.00	1.00	1.00	1.00	1.00	1.00
2	2.00	2.00	2.00	2.00	2.00	2.00	2.00	2.00	2.00	2.00	2.00	2.00	2.00	2.00
3	3.00	3.00	3.00	3.00	3.00	3.00	3.00	3.00	3.00	3.00	3.00	3.00	3.00	3.00
4	4.00	4.00	4.00	4.00	4.00	4.00	4.00	4.00	4.00	4.00	4.00	4.00	4.00	4.00
5	5.00	5.00	5.00	5.00	5.00	5.00	5.00	5.00	5.00	5.00	5.00	5.00	5.00	5.00
6	6.00	6.00	6.00	6.00	6.00	6.00	6.00	6.00	6.00	6.00	6.00	6.00	6.00	6.00
7	7.00	7.00	7.00	7.00	7.00	7.00	7.00	7.00	7.00	7.00	7.00	7.00	7.00	7.00
8	8.00	8.00	8.00	8.00	8.00	8.00	8.00	8.00	8.00	8.00	8.00	8.00	8.00	8.00
9	9.00	9.00	9.00	9.00	9.00	9.00	9.00	9.00	9.00	9.00	9.00	9.00	9.00	9.00
10	10.00	10.00	10.00	10.00	10.00	10.00	10.00	10.00	10.00	10.00	10.00	10.00	10.00	10.00
11	11.00	11.00	11.00	11.00	11.00	11.00	11.00	11.00	11.00	11.00	11.00	11.00	11.00	11.00
12	12.00	12.00	12.00	12.00	12.00	12.00	12.00	12.00	12.00	12.00	12.00	12.00	12.00	12.00
13	13.00	13.00	13.00	13.00	13.00	13.00	13.00	13.00	13.00	13.00	13.00	13.00	13.00	13.00
14	14.00	14.00	14.00	14.00	14.00	14.00	14.00	14.00	14.00	14.00	14.00	14.00	14.00	14.00
 

SHEET TITLE: **EXISTING CATCH BASIN SCHEDULE**
 SCALE: AS SHOWN
 PROJECT NUMBER: 100-1000-1000-1000-1000
 DATE: 10/1/2020
 DRAWN BY: [Name]
 CHECKED BY: [Name]
 PROJECT MANAGER: [Name]
 CLIENT: [Name]