


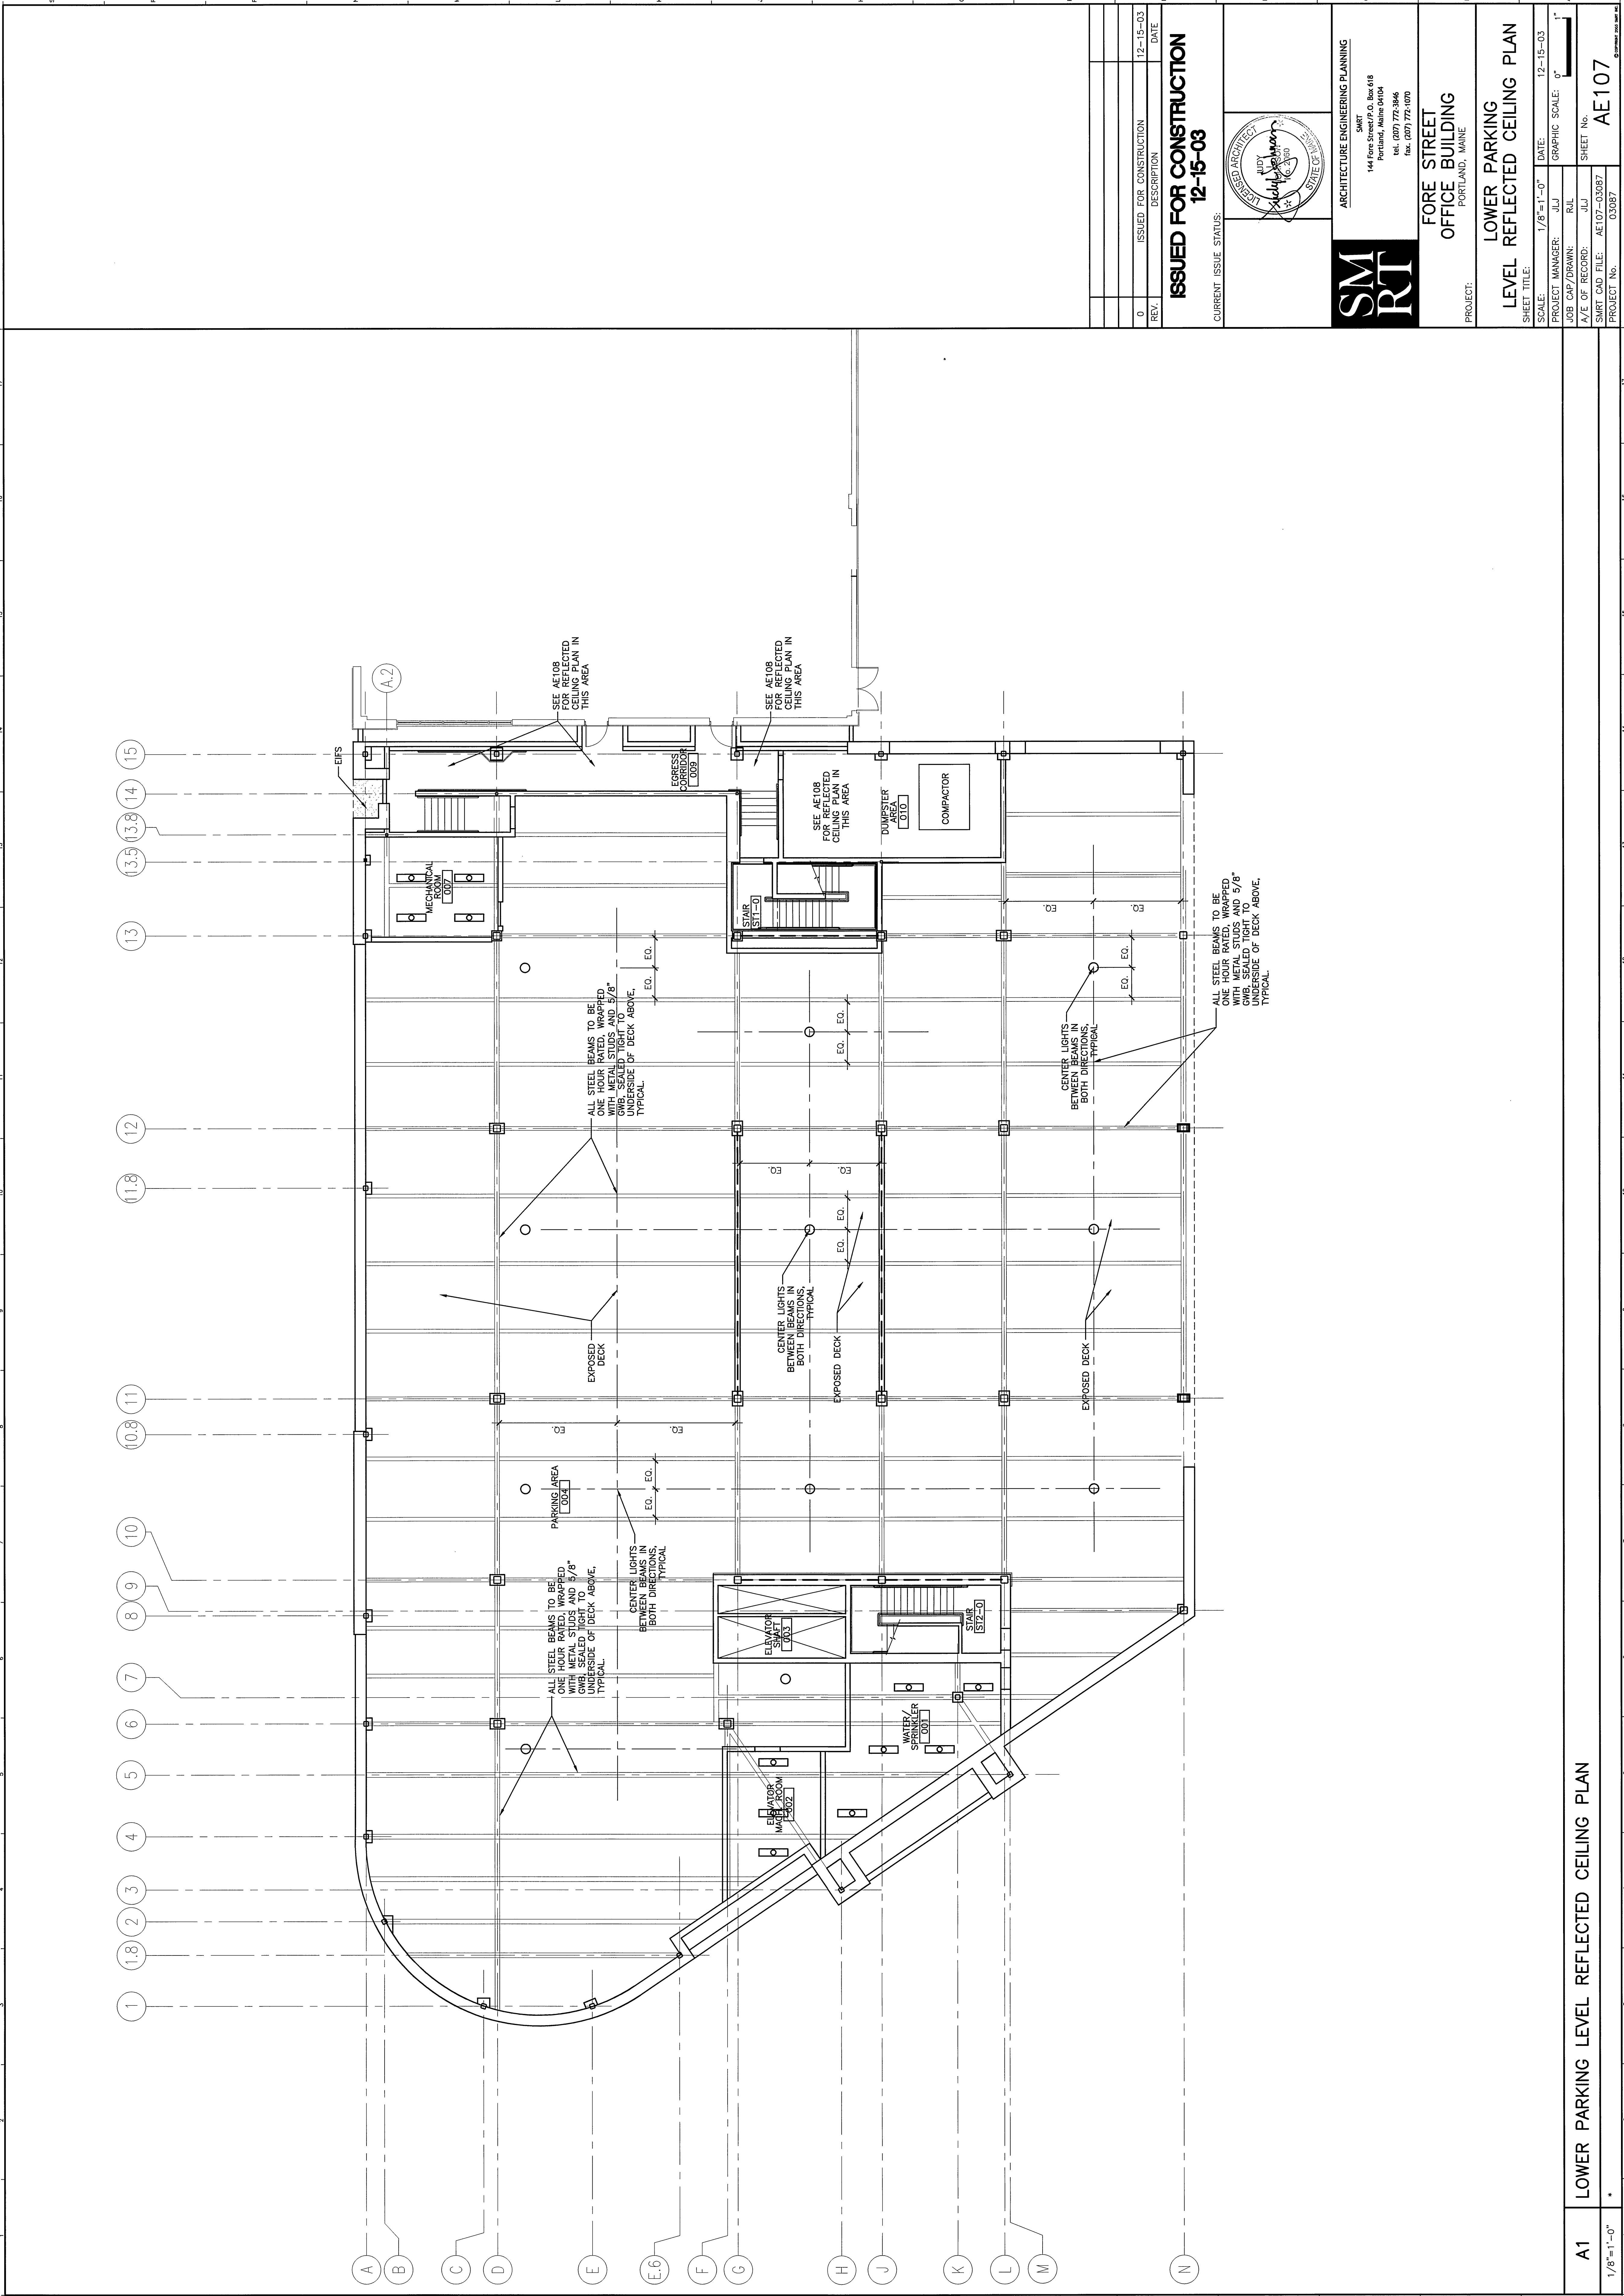

REV.	DESCRIPTION	DATE
0	ISSUED FOR CONSTRUCTION	12-15-03

ISSUED FOR CONSTRUCTION
12-15-03

CURRENT ISSUE STATUS:



SM
RT
ARCHITECTURE ENGINEERING PLANNING
SMART
144 Fore Street/P.O. Box 618
Portland, Maine 04104
tel. (207) 772-3846
fax. (207) 772-1070

FORE STREET
OFFICE BUILDING
PORTLAND, MAINE

LOWER PARKING
LEVEL REFLECTED CEILING PLAN

SHEET TITLE:	1/8"=1'-0"	DATE:	12-15-03
SCALE:	1/8"=1'-0"	GRAPHIC SCALE:	0' 1'
PROJECT MANAGER:	JLJ	PROJECT MANAGER:	JLJ
JOB CAP/DRAWN:	JLJ	JOB CAP/DRAWN:	JLJ
A/E OF RECORD:	JLJ	A/E OF RECORD:	JLJ
SMART CAD FILE:	AE107-03087	SMART CAD FILE:	AE107-03087
PROJECT No.	03087	PROJECT No.	03087

A1	LOWER PARKING LEVEL REFLECTED CEILING PLAN
1/8"=1'-0"	*