
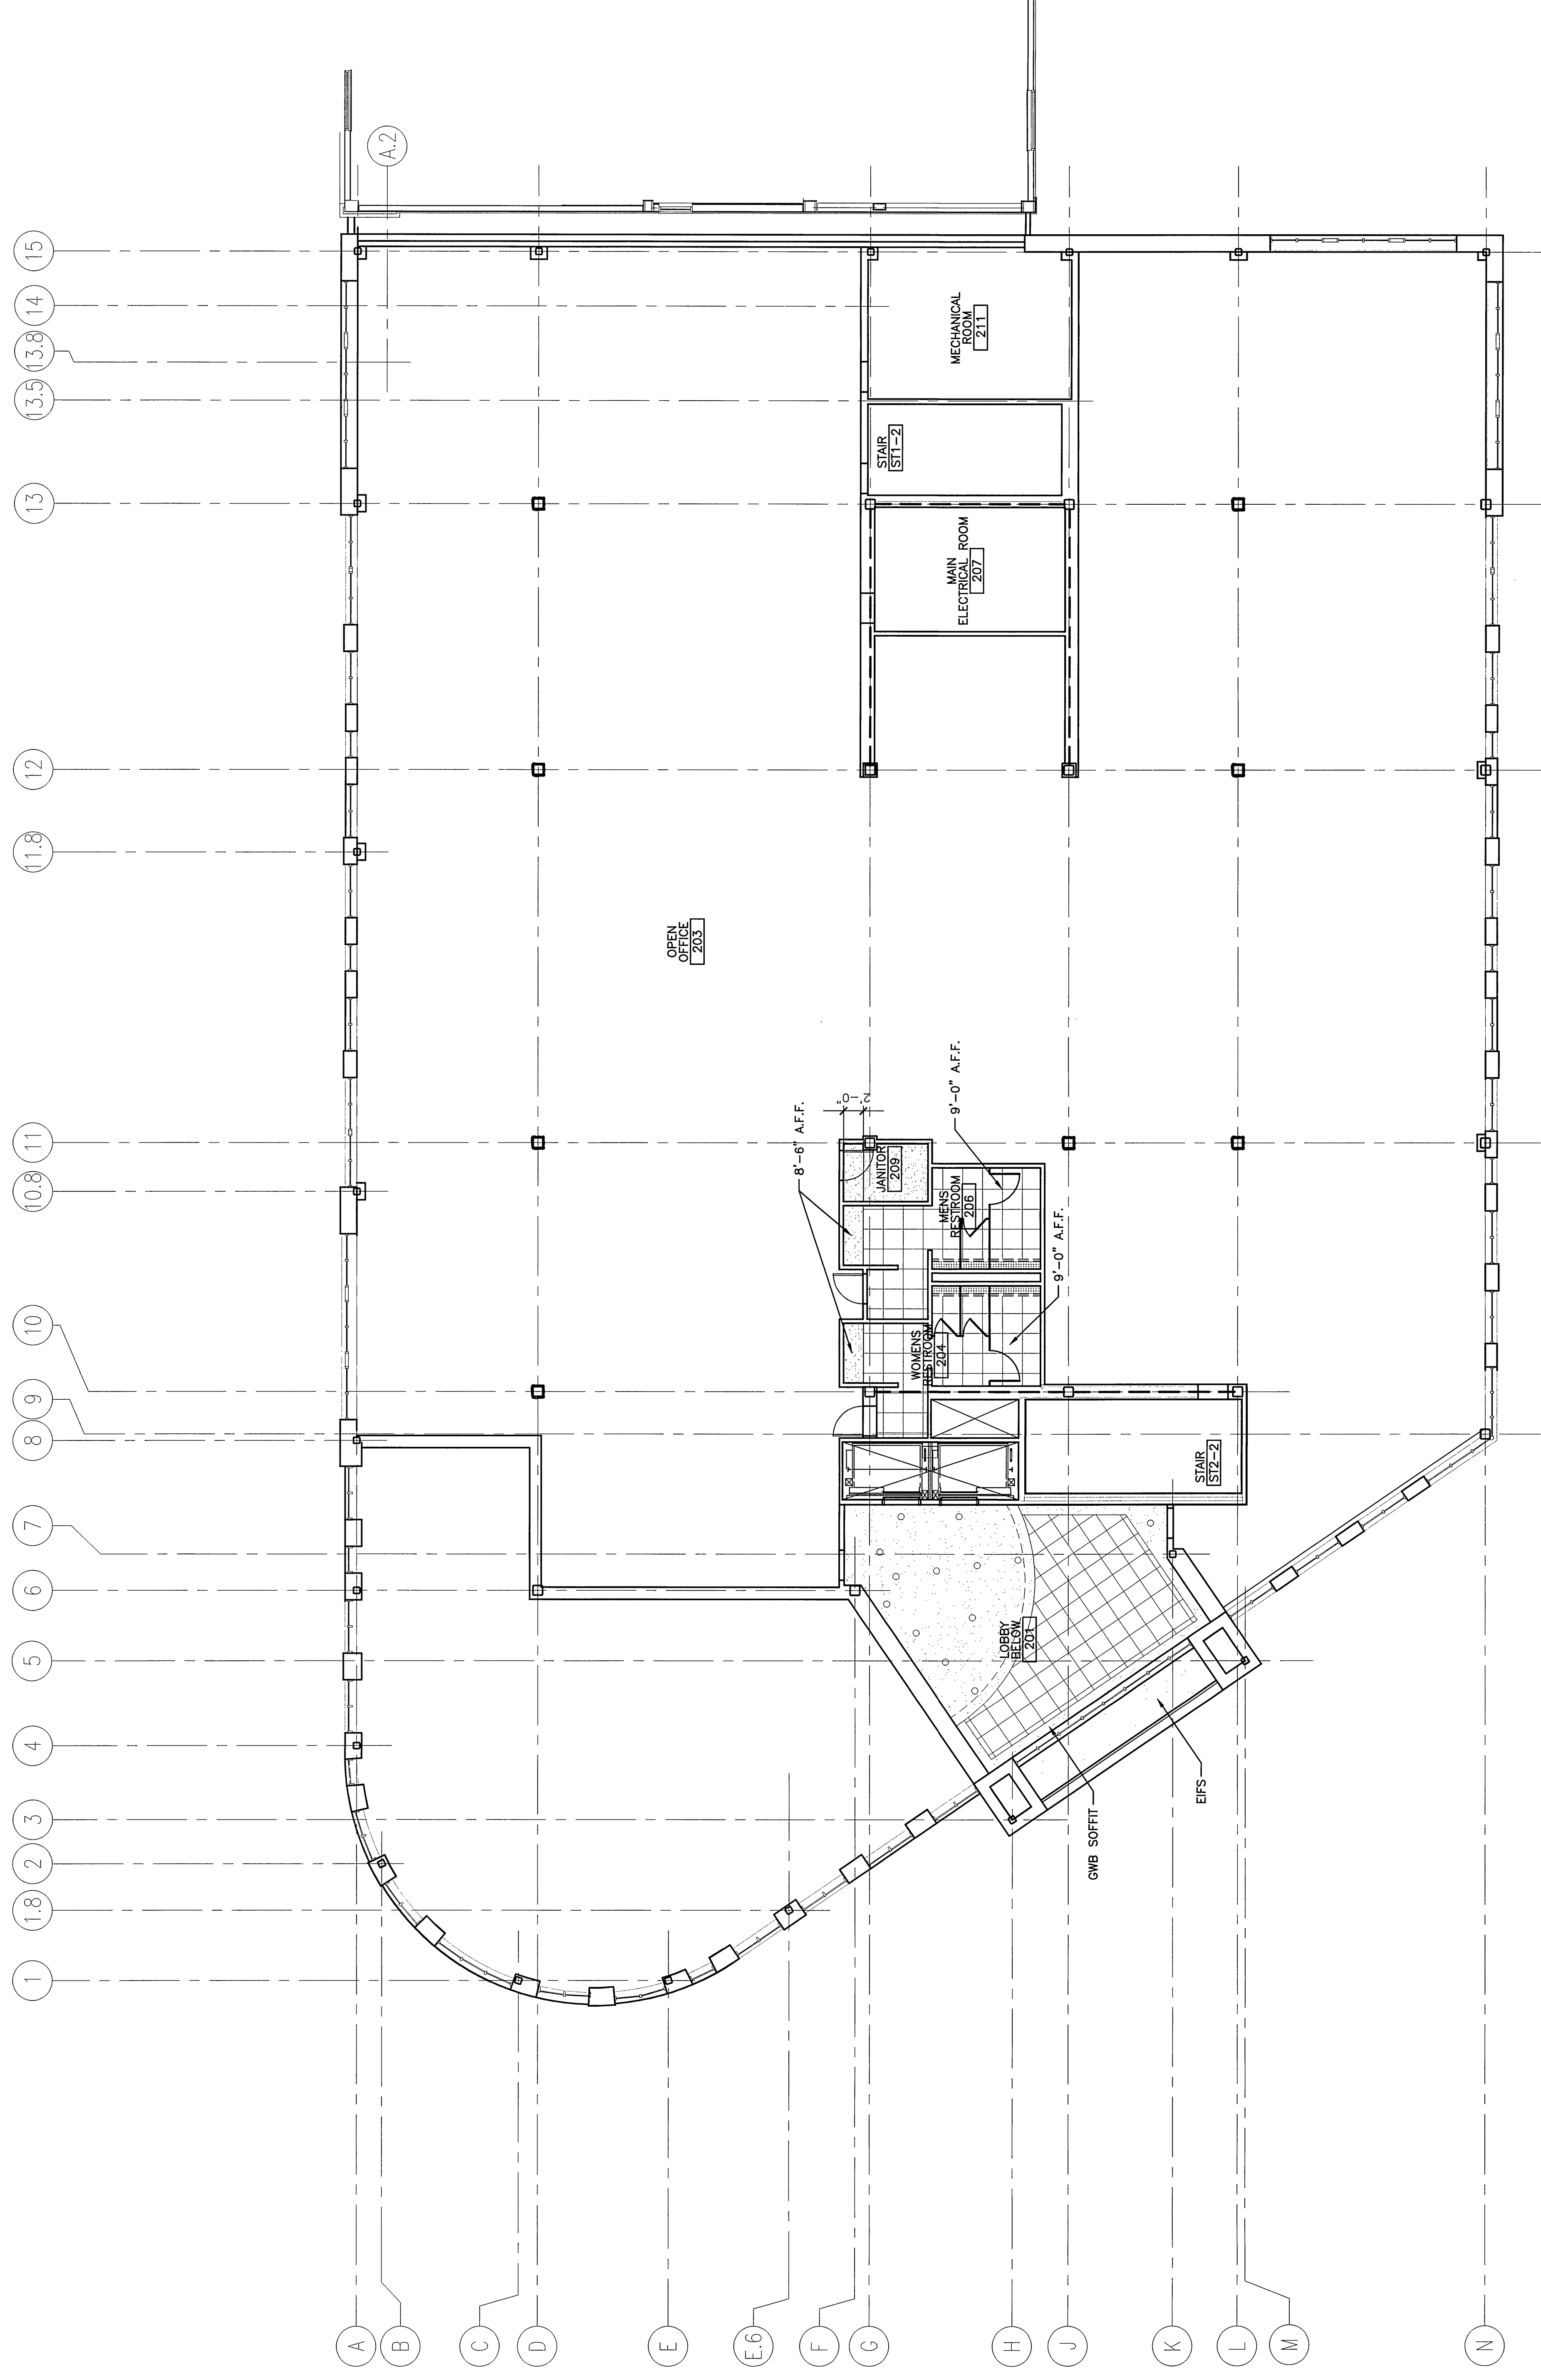


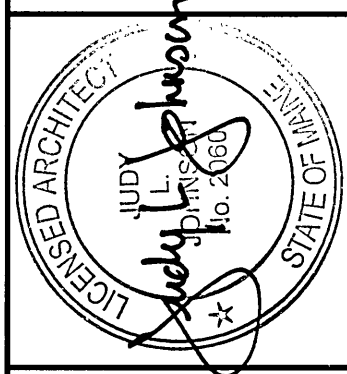

0	ISSUED FOR CONSTRUCTION	12-15-03	
REV.	DESCRIPTION	DATE	

ISSUED FOR CONSTRUCTION
12-15-03

CURRENT ISSUE STATUS:

SM
RT

STRUCTURE ENGINEERING PLANNING
SMART
144 Fore Street/P.O. Box 618
Portland, Maine 04104
tel. (207) 772-3846
fax. (207) 772-1070

PROJECT: **FORE STREET
OFFICE BUILDING**
PORTLAND, MAINE

SECOND FLOOR
REFLECTED CEILING PLAN

SCALE: 1/8" = 1'-0"		DATE: 12-15-03
PROJECT MANAGER: JJJ	GRAPHIC SCALE: 0'  1'	
JOB CAP/DRAWN: RJL	SHEET No.	
A/E OF RECORD: JJJ	AE109	
SMART CAD FILE: AE109-03087		
PROJECT No. 03087		

A1	SECOND FLOOR REFLECTED CEILING PLAN	JOB CAD/DRAWN: A/E OF RECORD:	RUL JLJ	SHEET No.
1/8"=1'-0"	*	SMART CAD FILE:	AE109-03087	AE109
		PROJECT No.	03087	