



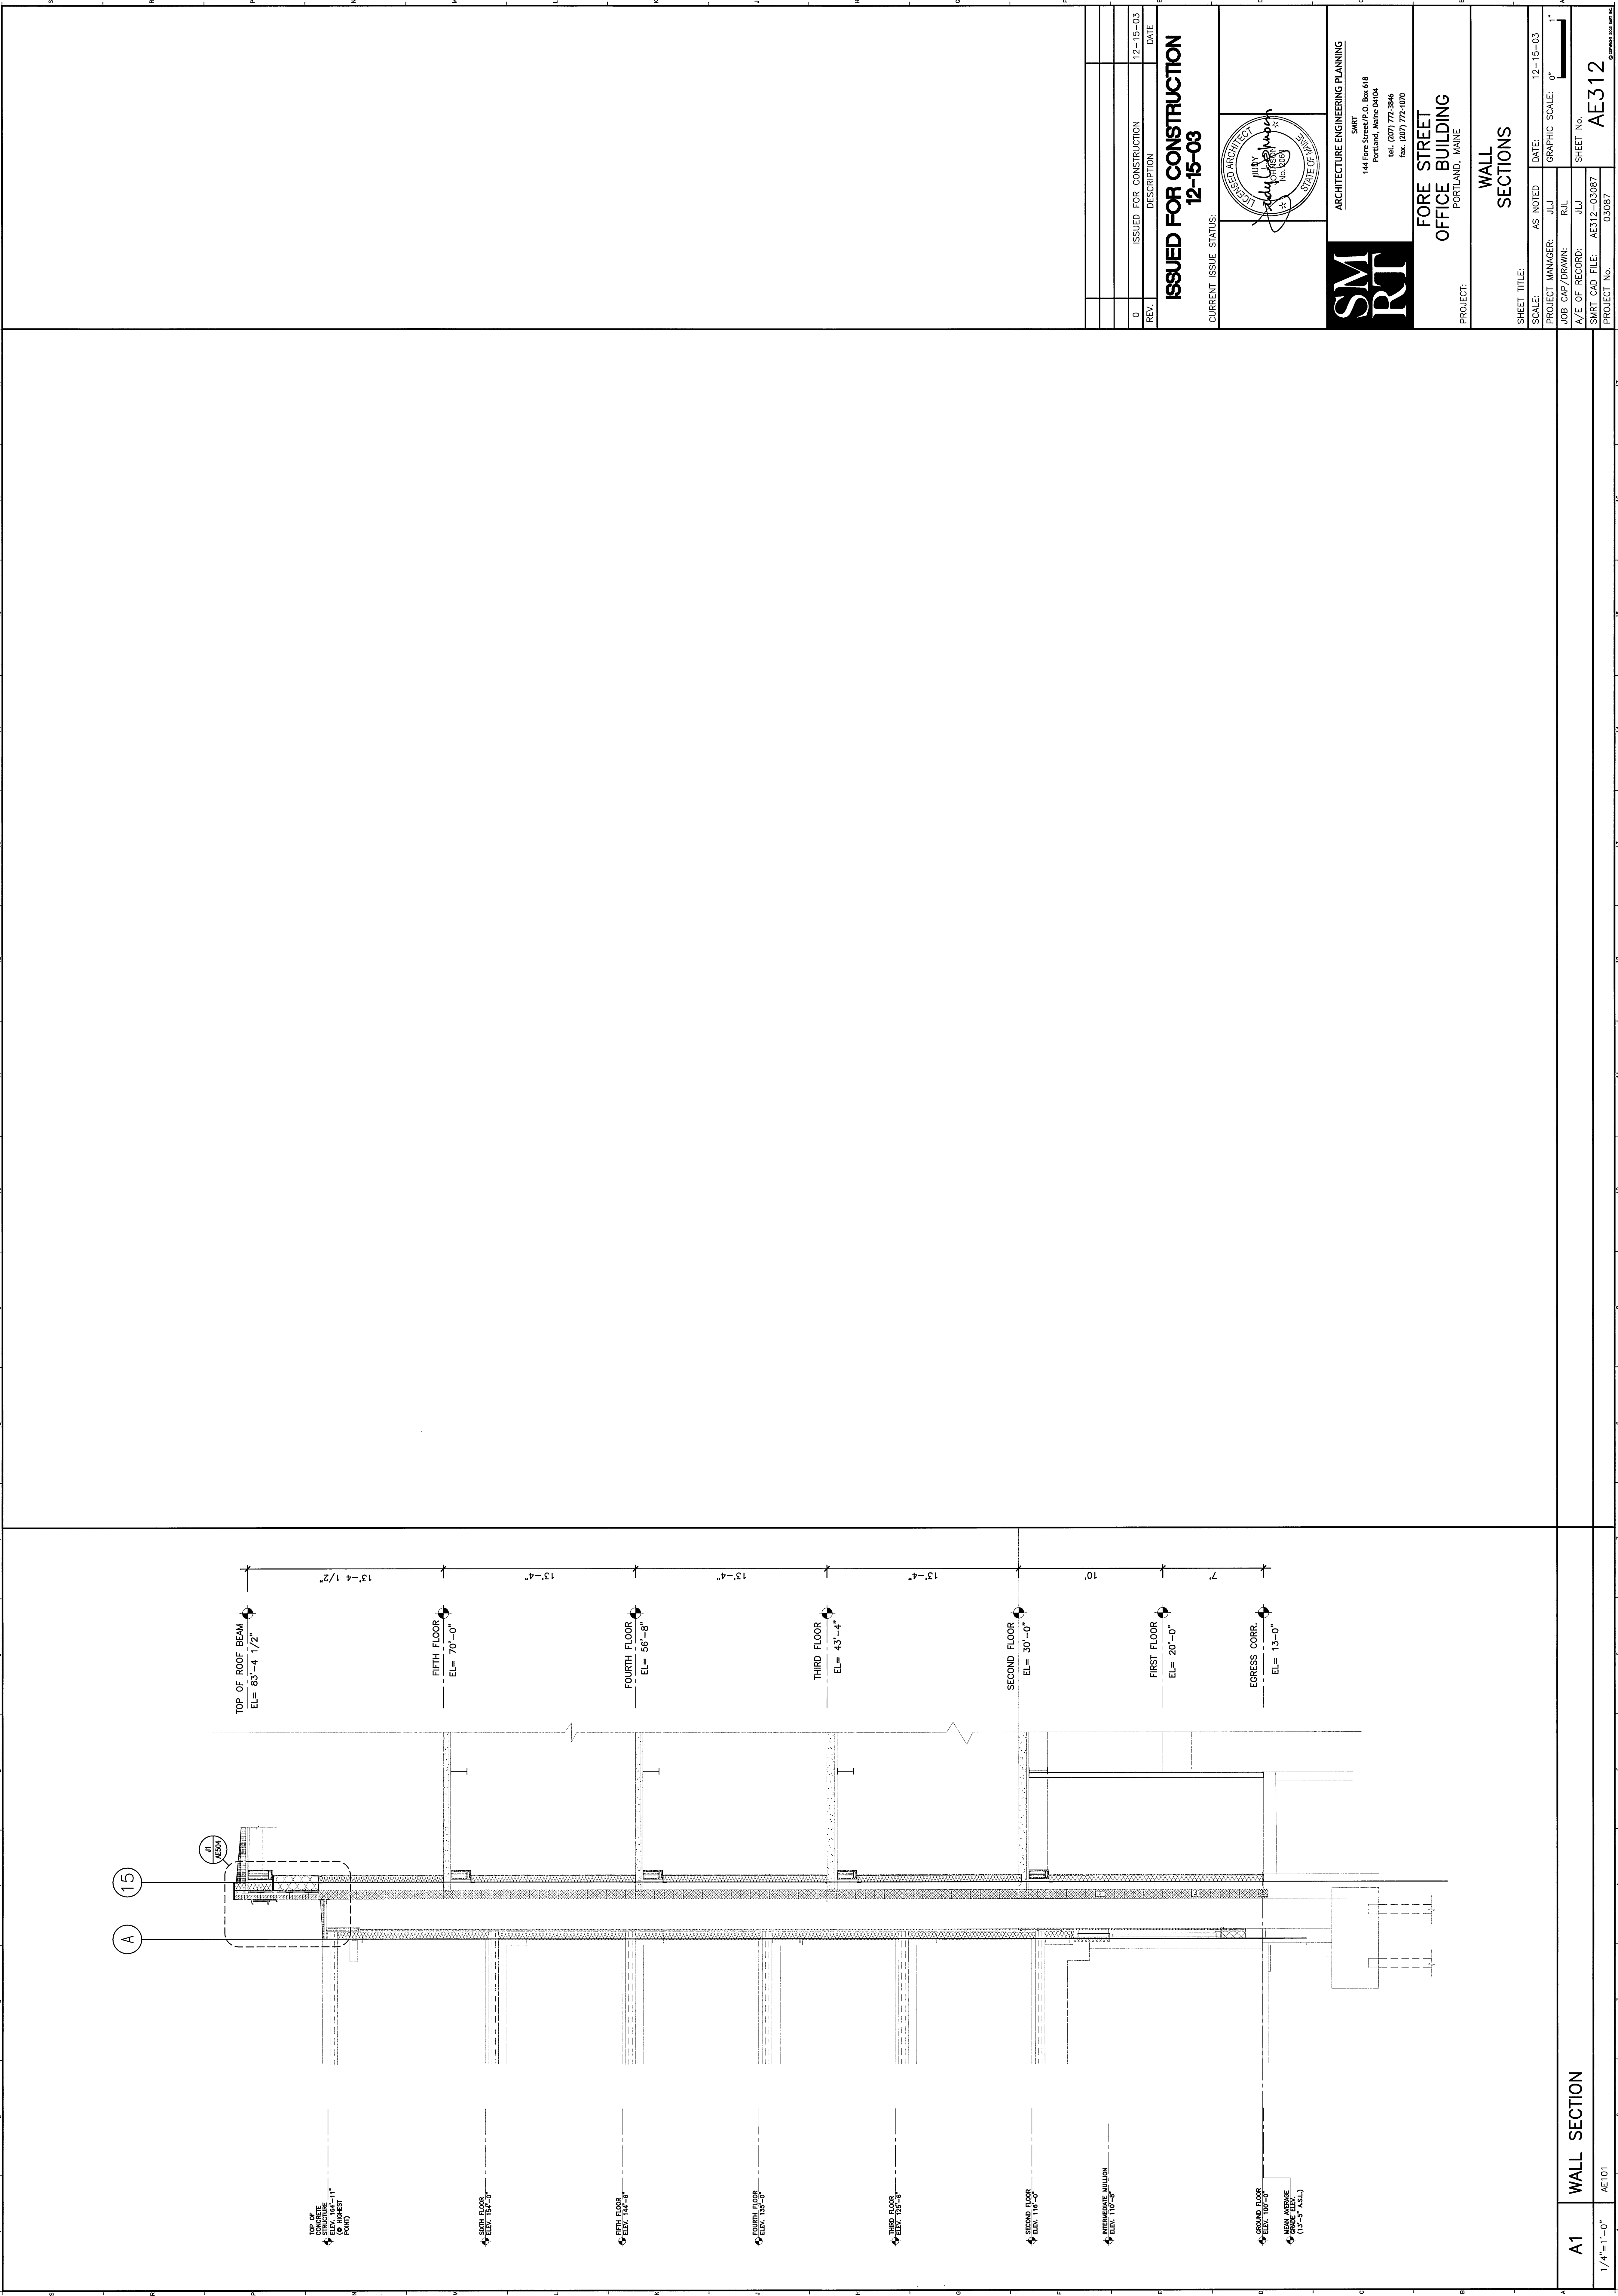

0	ISSUED FOR CONSTRUCTION	12-15-03	DATE
REV.	DESCRIPTION		
ISSUED FOR CONSTRUCTION 12-15-03			
CURRENT ISSUE STATUS:			

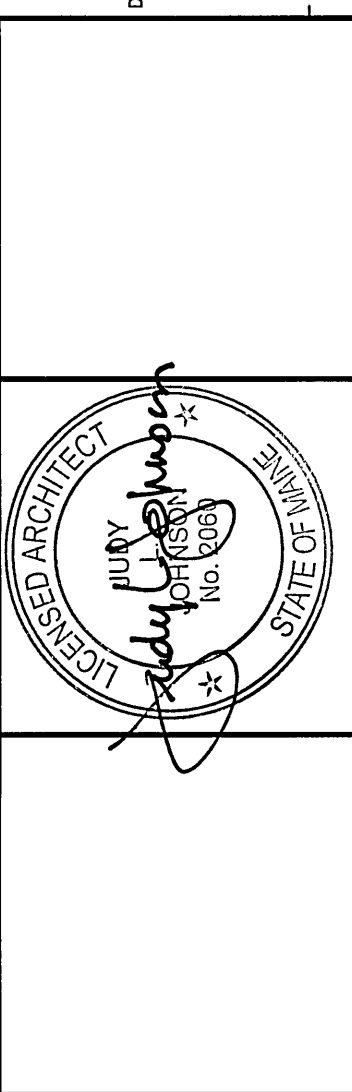

SM RT
ARCHITECTURE ENGINEERING PLANNING
SMRT
144 Fore Street/P.O. Box 618
Portland, Maine 04104
tel. (207) 772-3846
fax. (207) 772-1070

PROJECT:
**FORE STREET
OFFICE BUILDING**
PORTLAND, MAINE

SHEET TITLE:
**WALL
SECTIONS**

SCALE:	AS NOTED	DATE:	12-15-03
PROJECT MANAGER:	JLJ	GRAPHIC SCALE:	0"
JOB CAP/DRAWN:	R/L		
A/E OF RECORD:	JLJ	SHEET No.	AE312
SWT CAD FILE:	AE312-03087		
PROJECT NO.	03087		

A1 WALL SECTION

1/4"=1'-0" AE101