


H1	ENLARGED FLOOR PLAN	AE103	1/4"=1'-0"
H2	ENLARGED FLOOR PLAN	AE105	1/4"=1'-0"
H3	ENLARGED FLOOR PLAN	AE105	1/4"=1'-0"
H4	ENLARGED FLOOR PLAN	AE105	1/4"=1'-0"
H5	ENLARGED FLOOR PLAN	AE105	1/4"=1'-0"

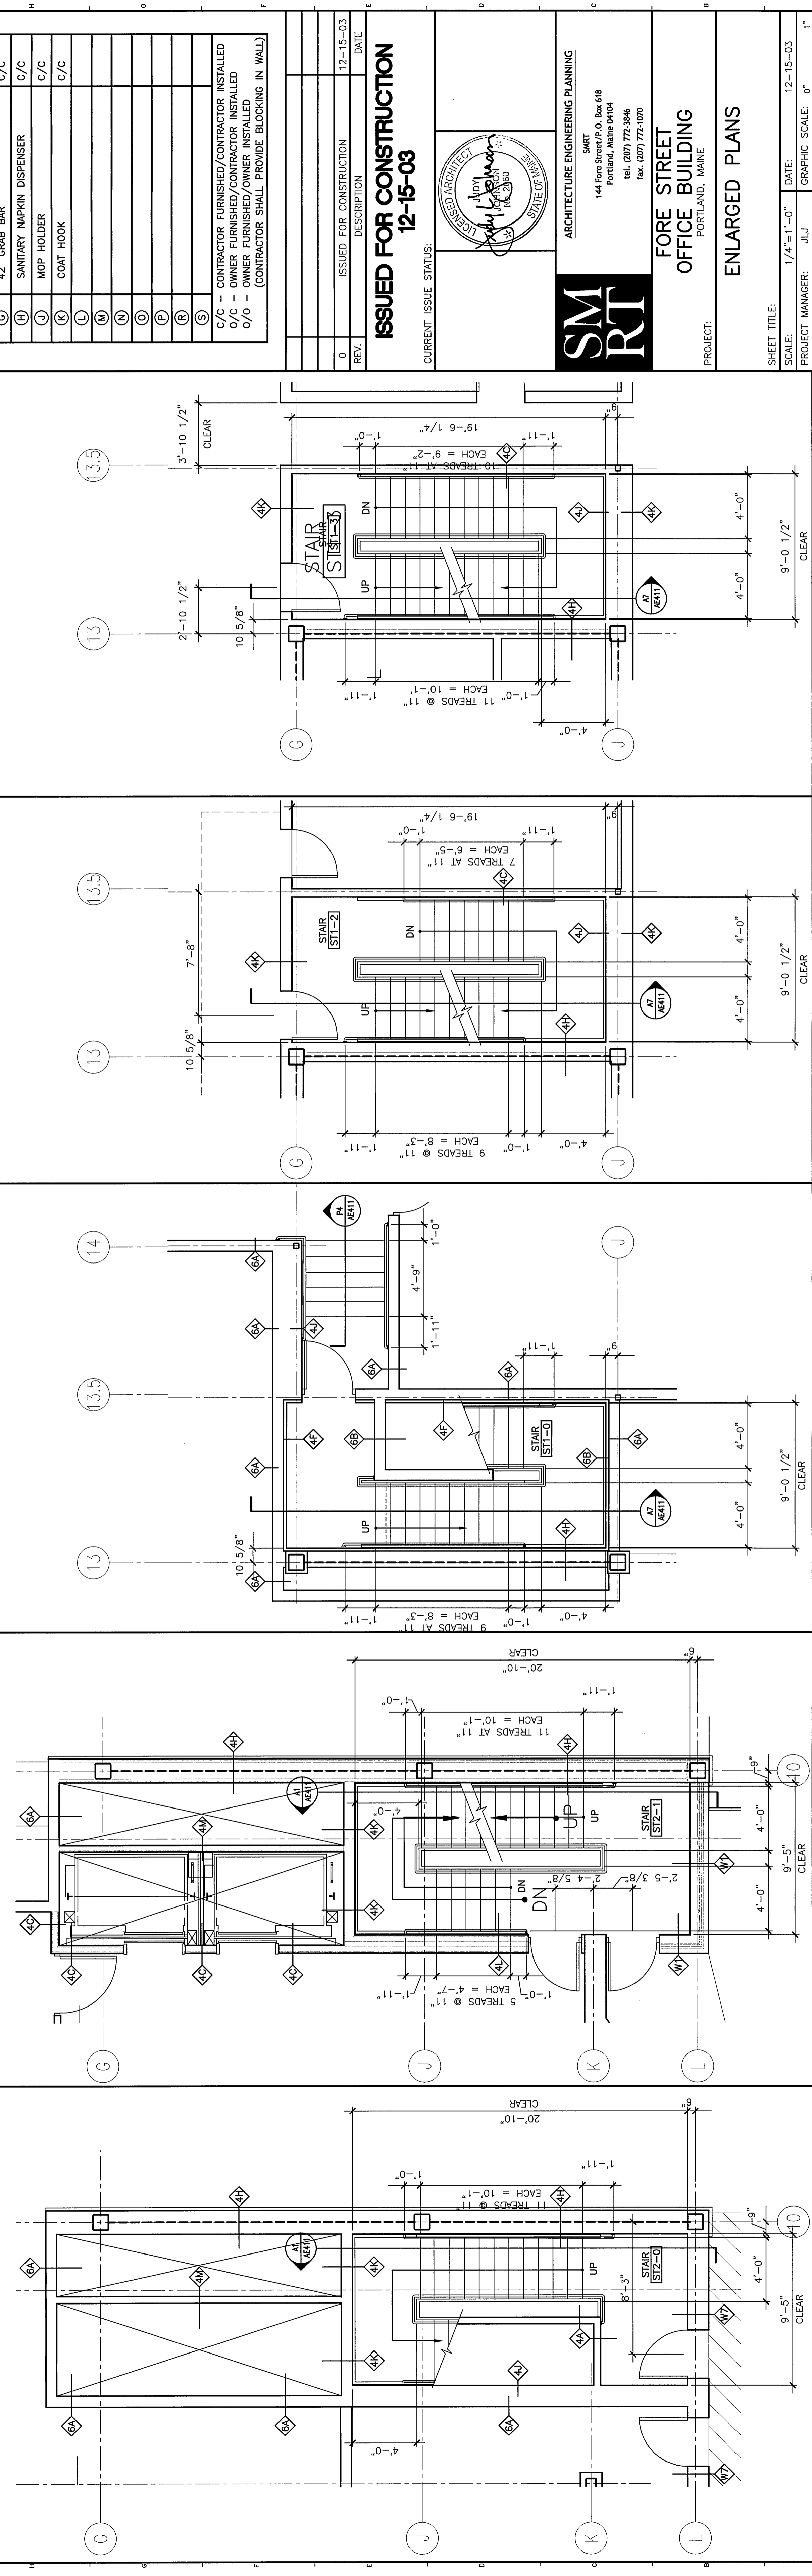

A1	ENLARGED FLOOR PLAN	AE100	1/4"=1'-0"
A2	ENLARGED FLOOR PLAN	AE101	1/4"=1'-0"
A3	ENLARGED FLOOR PLAN	AE100	1/4"=1'-0"
A4	ENLARGED FLOOR PLAN	AE102	1/4"=1'-0"
A5	ENLARGED FLOOR PLAN	AE103	1/4"=1'-0"

TAG	DESCRIPTION	PROVIDE
(A)	DECK MOUNTED SOAP DISPENSER	C/C
(B)	PAPER TOWEL DISPENSER/WASTE DISPOSAL	C/C
(C)	TOILET PAPER DISPENSER	C/C
(D)	SANITARY NAPKIN DISPOSAL	C/C
(E)	MIRROR	O/C
(F)	36" GRAB BAR	O/C
(G)	42" GRAB BAR	O/C
(H)	SANITARY NAPKIN DISPENSER	C/C
(J)	MOP HOLDER	C/C
(K)	COAT HOOK	C/C
(L)		
(M)		
(N)		
(O)		
(P)		
(Q)		
(R)		
(S)		

O/C - CONTRACTOR FURNISHED/CONTRACTOR INSTALLED
 C/C - OWNER FURNISHED/CONTRACTOR INSTALLED
 O/O - OWNER FURNISHED/OWNER INSTALLED
 (CONTRACTOR SHALL PROVIDE BLOCKING IN WALL)

ISSUED FOR CONSTRUCTION	12-15-03
DESCRIPTION	DATE
REV.	
0	

ISSUED FOR CONSTRUCTION
12-15-03

CURRENT ISSUE STATUS:

SM RT
 ARCHITECTURE ENGINEERING PLANNING
 SMART
 144 Fore Street/P.O. Box 618
 Portland, Maine 04104
 Tel. (207) 772-3846
 Fax. (207) 772-1070

FORE STREET
OFFICE BUILDING
 PORTLAND, MAINE

PROJECT: ENLARGED PLANS

SHEET TITLE: 1/4"=1'-0" DATE: 12-15-03
 SCALE: 1/4"=1'-0" GRAPHIC SCALE: 1"
 PROJECT MANAGER: JJJ
 JOB CAP/DRAWN: JJJ
 A/E OF RECORD: JJJ
 SHEET No. AE401
 SMART CAD FILE: AE401-03087
 PROJECT No. 03087