



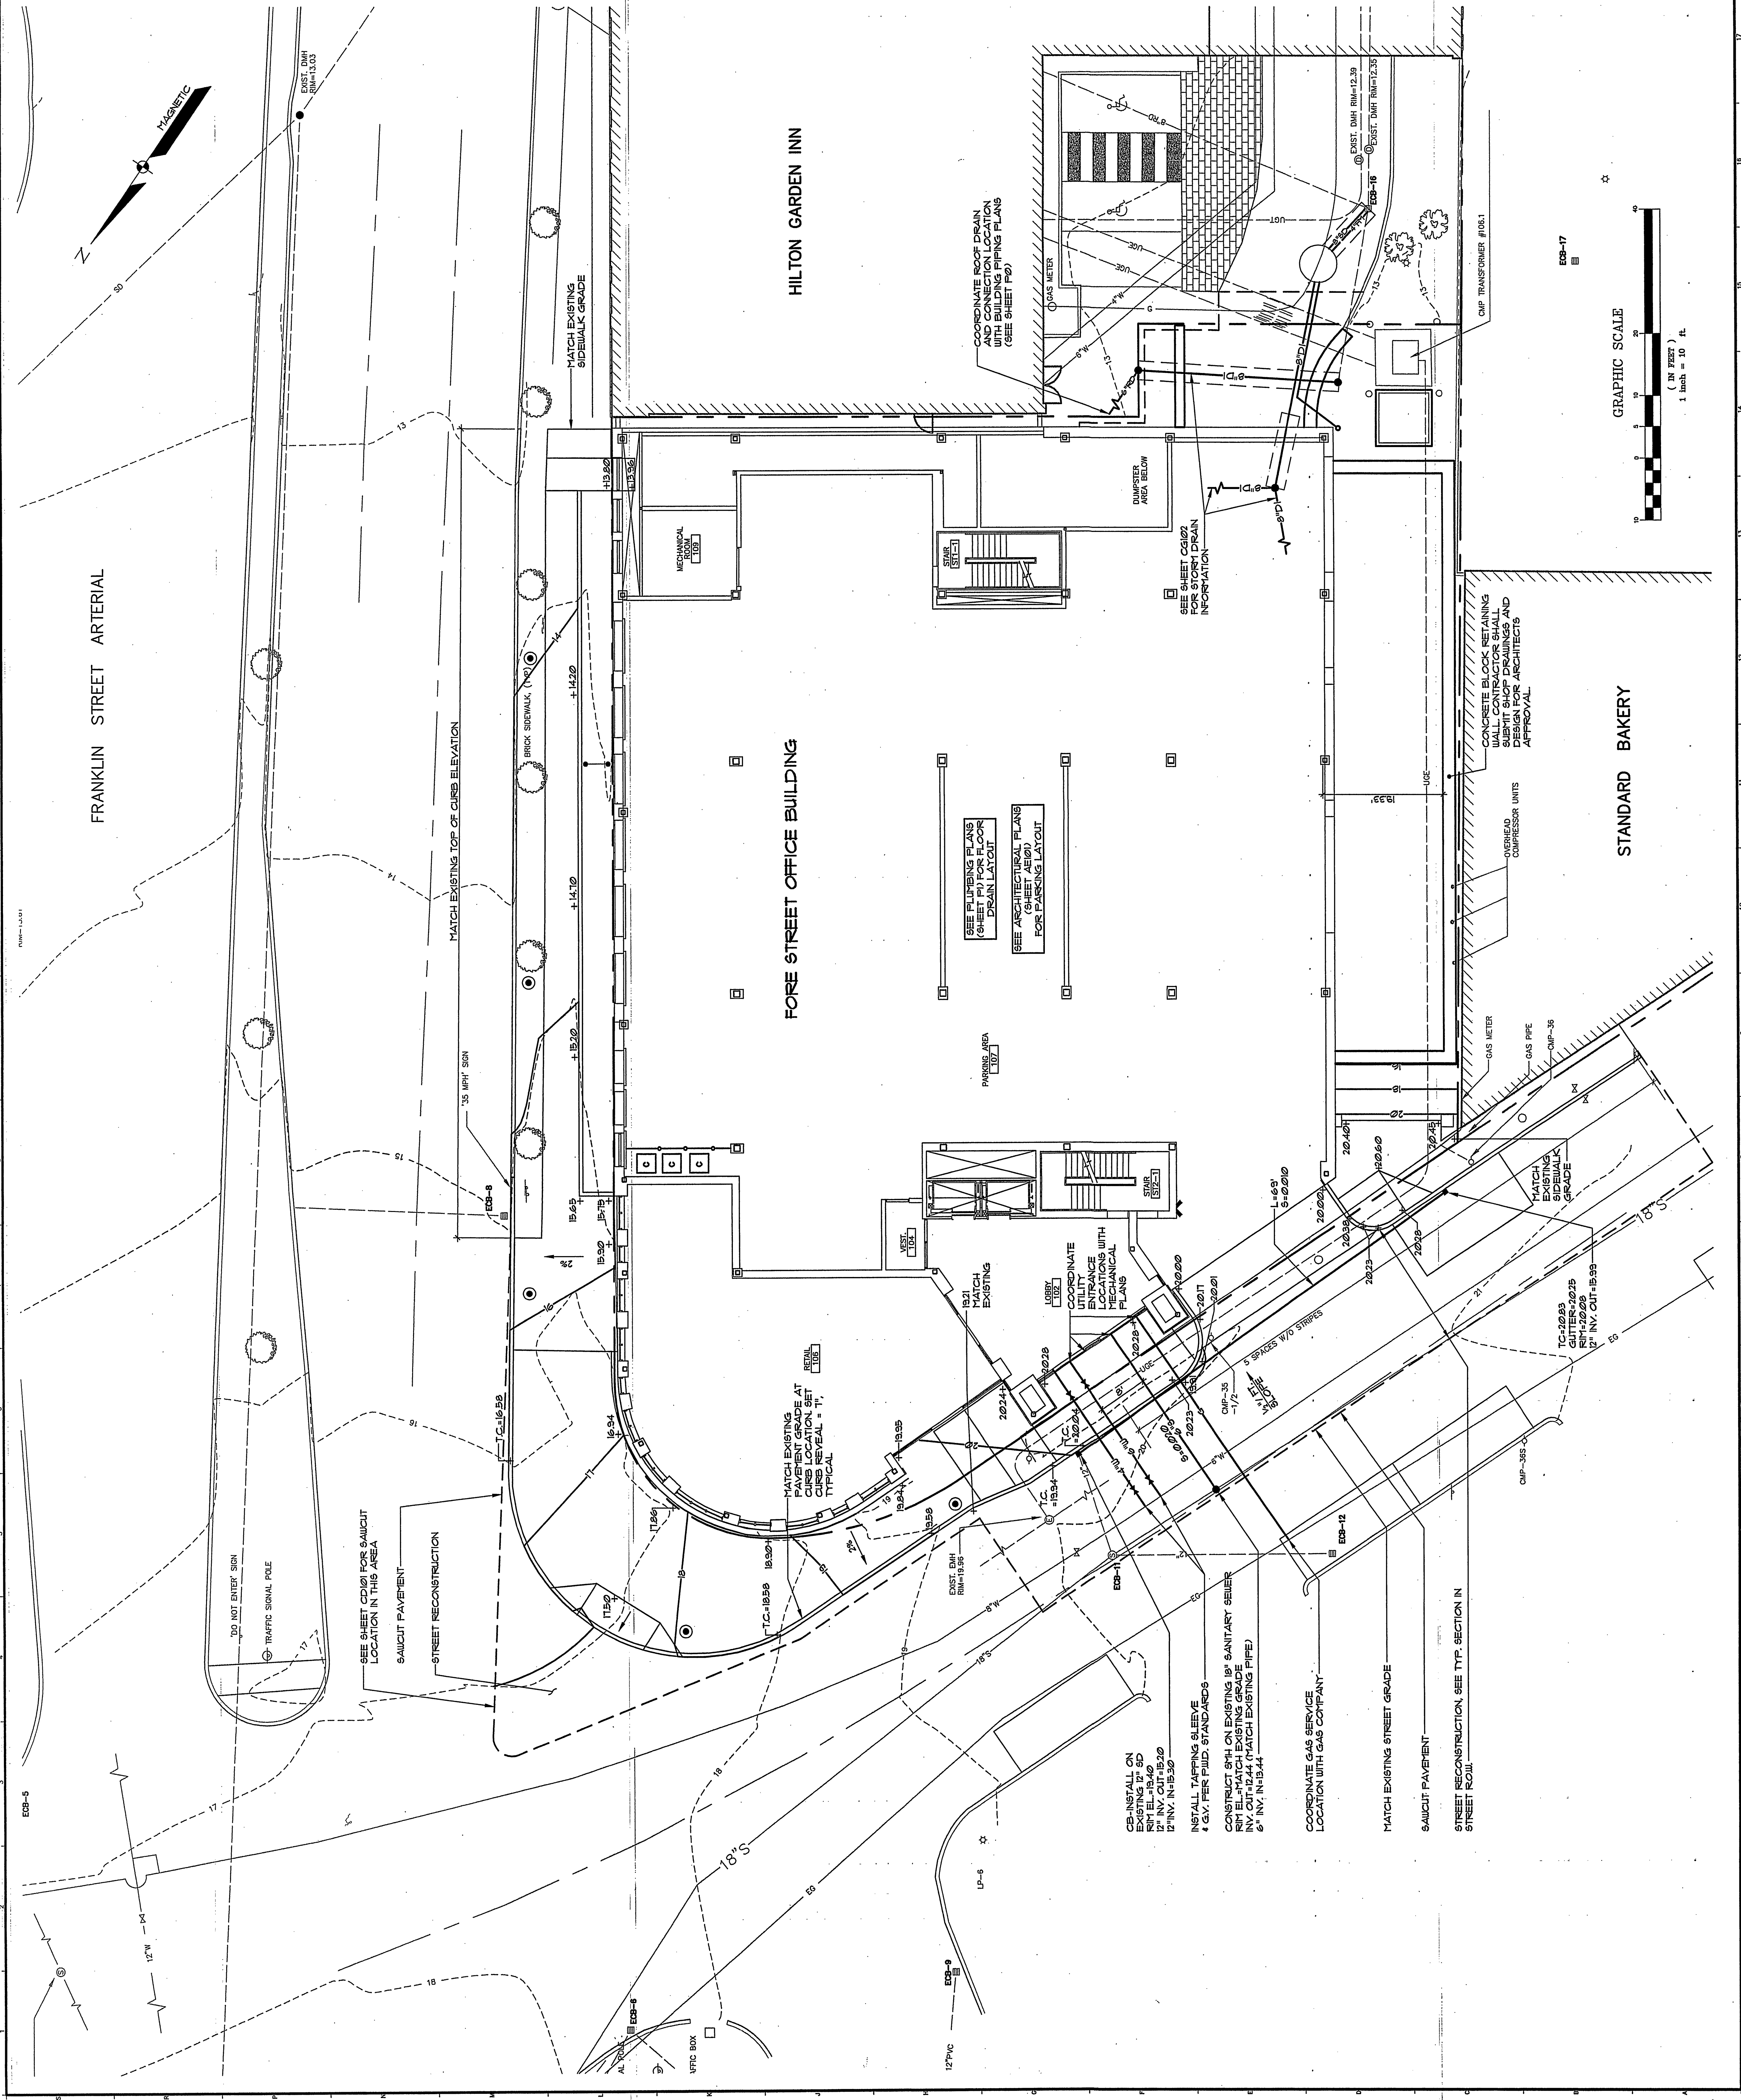

ISSUED FOR CONSTRUCTION 12-15-03	
REV	DESCRIPTION
0	ISSUED FOR CONSTRUCTION
12-15-03	DATE
CURRENT ISSUE STATUS:	
ARCHITECTURE ENGINEERING PLANNING SM RT 144 Fore Street P.O. Box 618 Portland, Maine 04104 Tel. (207) 772-8866 Fax. (207) 772-8800	
PROJECT: FORE STREET OFFICE BUILDING PORTLAND, MAINE	
SHEET TITLE: GRADING & UTILITY PLAN UPPER LEVEL	
SHEET No. CG101	
PROJECT No. 03087	
DATE: 12-15-03	
GRAPHIC SCALE: 0"	
PROJECT MANAGER: JLL	
JOB CADD/DRAWN: ASB	
A/E OF RECORD: LRB	
SHEET No.	
SMRT CAD FILE: CG101-03087	

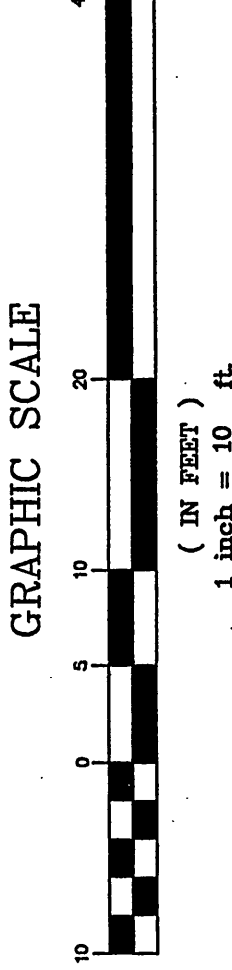

ESB-17

GRAPHIC SCALE
(IN FEET)
1 inch = 10 ft.

STANDARD BAKERY

HILTON GARDEN INN

FORE STREET OFFICE BUILDING

FRANKLIN STREET ARTERIAL

ESB-5

ESB-9

UP-6

127°WC

AL-20-1

ESB-8

UPIC BOX

18°S

ESB-12

ESB-11

ESB-10

ESB-9

ESB-8

ESB-7

ESB-6

ESB-5

ESB-4

ESB-3

ESB-2

ESB-1

ESB-0

ESB-0

ESB-0

ESB-0

ESB-0

ESB-0

ESB-0

ESB-0

ESB-0

ESB-0

ESB-0

ESB-0

ESB-0

ESB-0

ESB-0

ESB-0