



NOTE:

1. SEE S6001 FOR STRUCTURAL GENERAL NOTES.
2. TOP OF CONCRETE EL. 43'-4" UNLESS NOTED OTHERWISE.
3. SEE SF501 FOR TYPICAL DETAILS.
4. FLOOR DECK: 2X18S WITH 3 1/2" OF CONCRETE COVER, 5 1/2" TOTAL THICKNESS, REINFORCED WITH 6X6-W2, 1W2, 1 W.W.F..
5. TOP OF STEEL (T.O.S.) EL. 42'-10 1/2".

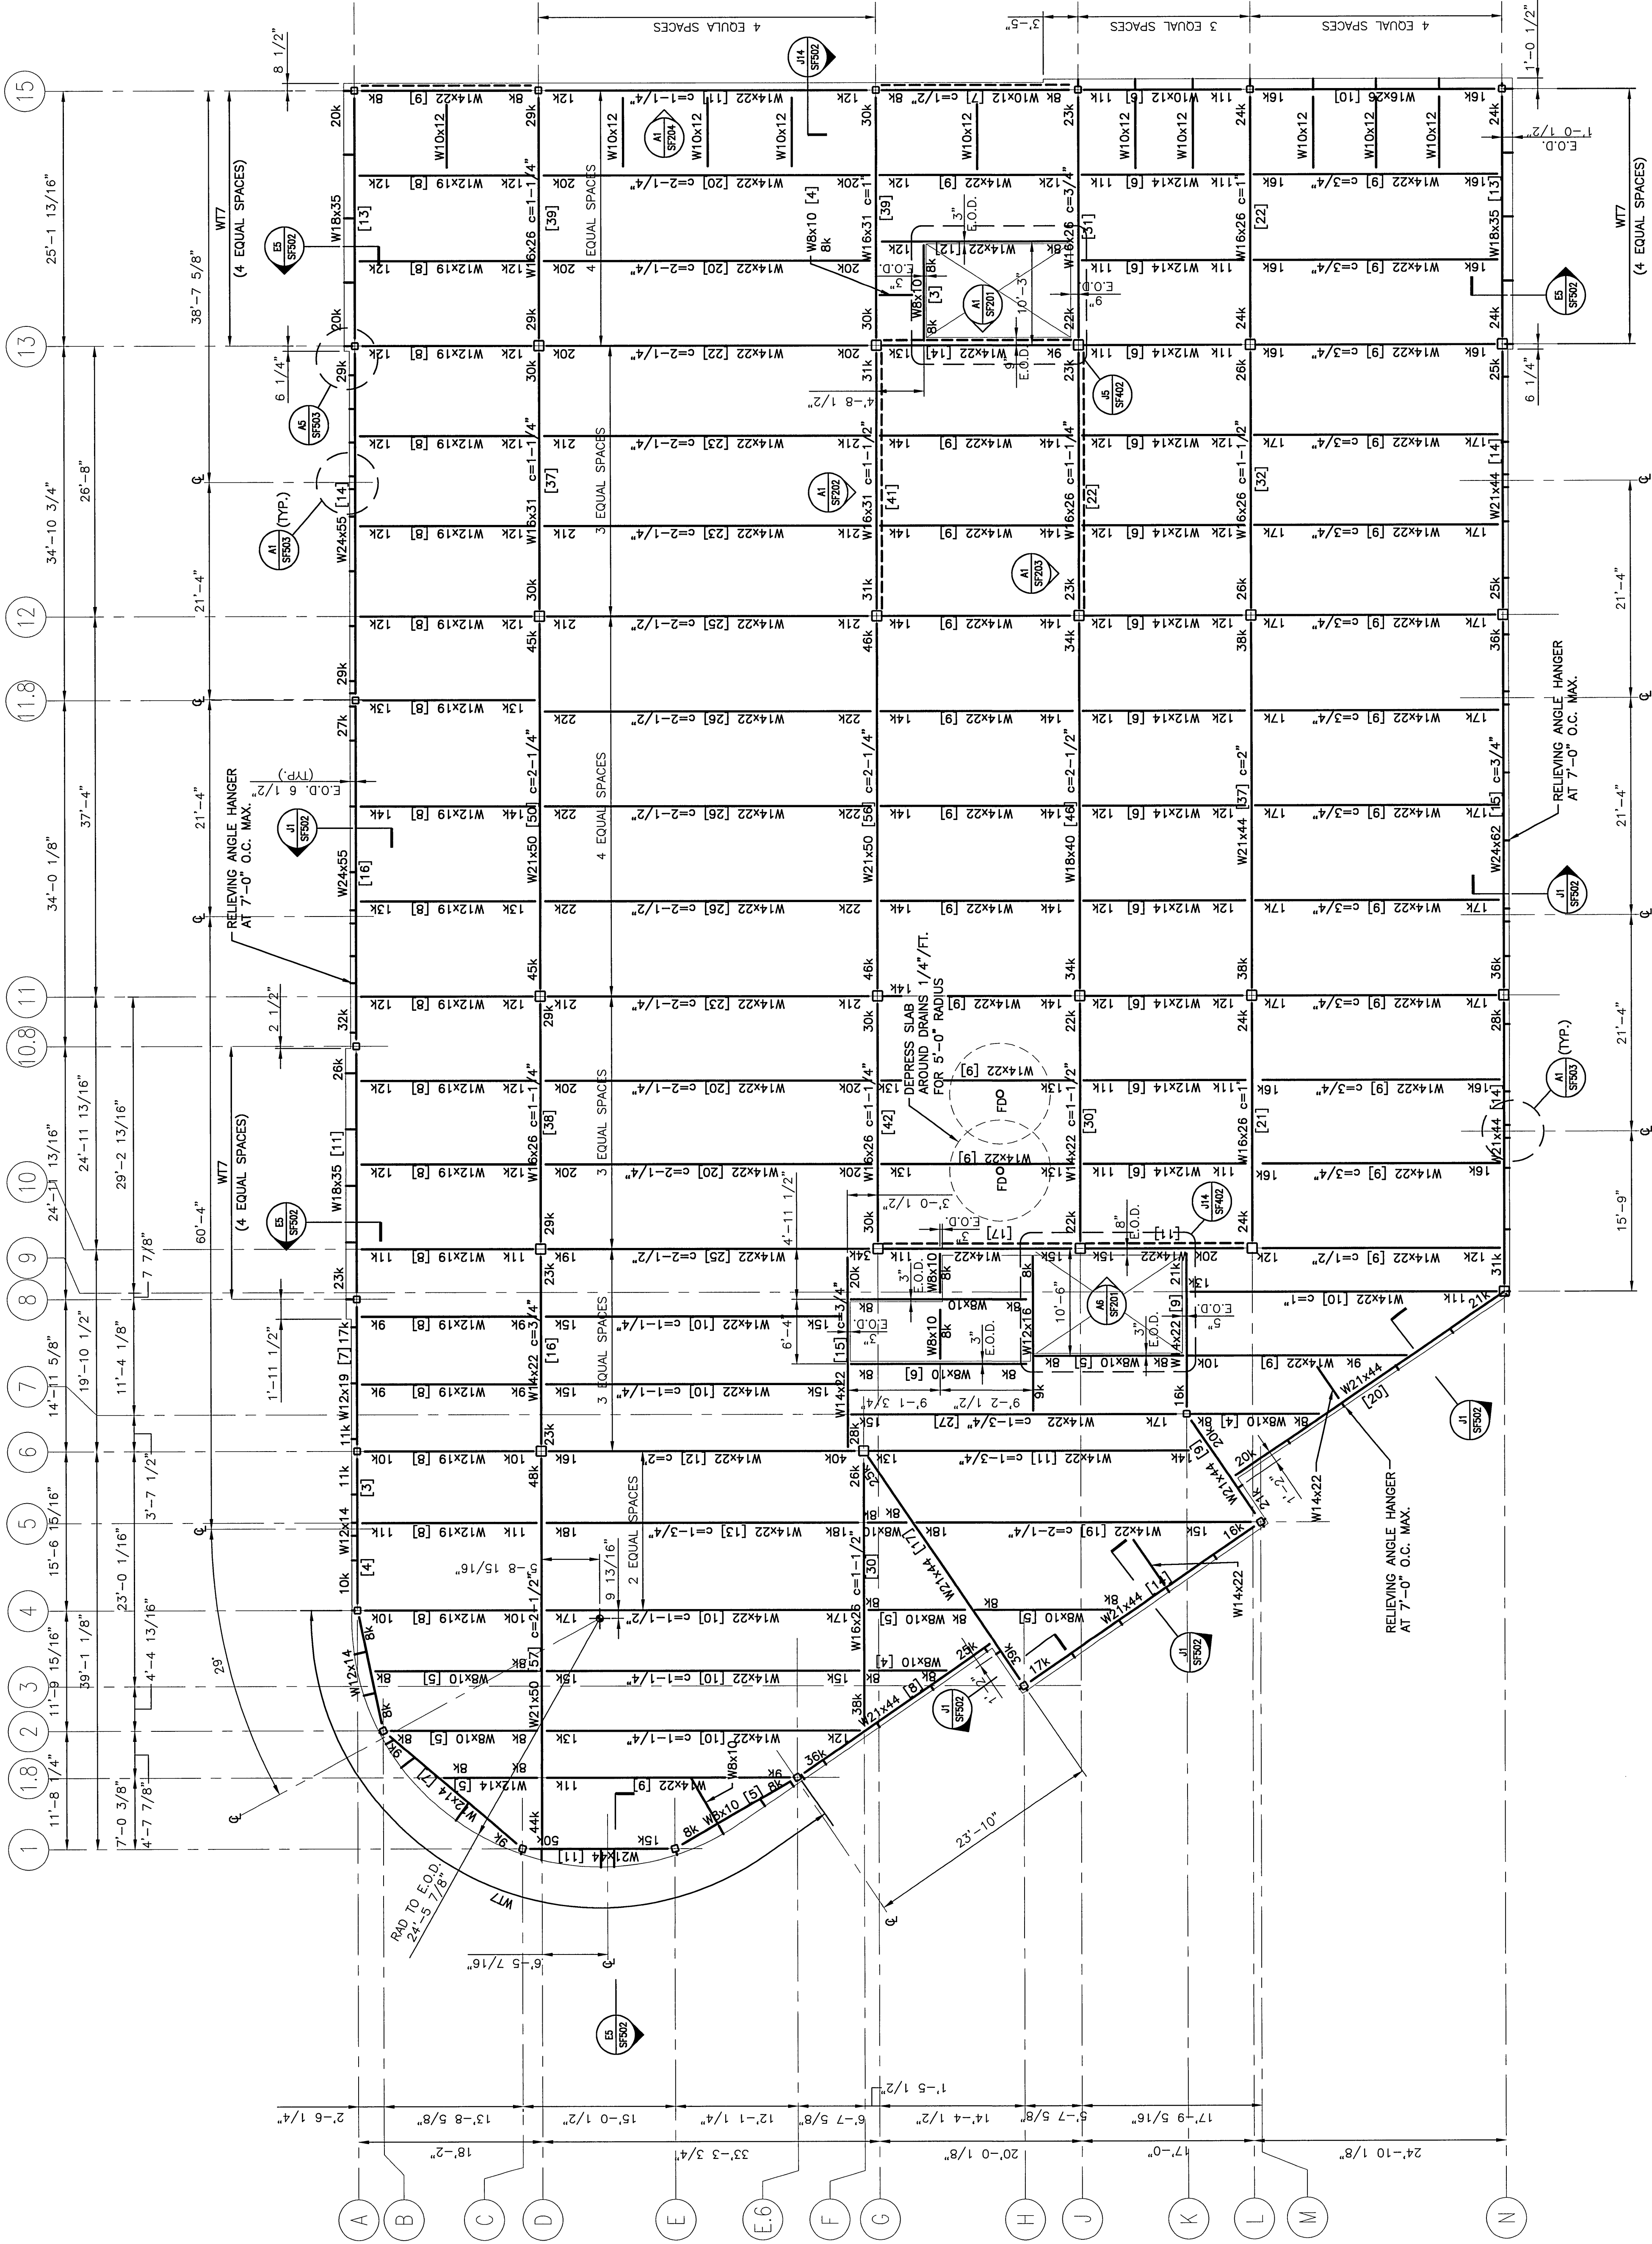


LEGEND:

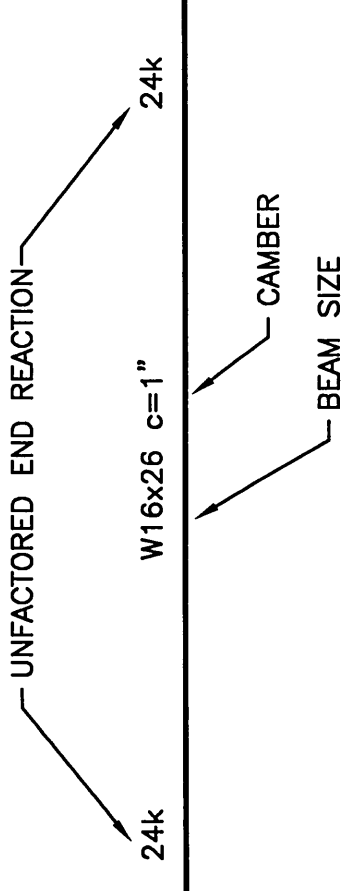

REV.	DESCRIPTION	DATE
0	ISSUED FOR CONSTRUCTION	12-15-03

ISSUED FOR CONSTRUCTION
12-15-03

CURRENT ISSUE STATUS:

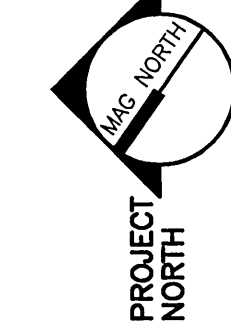

ARCHITECTURE ENGINEERING PLANNING
144 Fore Street P.O. Box 618
Portland, Maine 04104
tel. (207) 772-3846
fax. (207) 772-1070

FORE STREET
OFFICE BUILDING
PORTLAND, MAINE

THIRD FLOOR
FRAMING PLAN

SHEET TITLE:	1/8"=1'-0"	DATE:	12-15-03
PROJECT MANAGER:	JUL	GRAPHIC SCALE:	0'
JOB CAP/DRAWN:	RUL/JSG		
A/E OF RECORD:	JUL	SHEET No.	SF103
SMART CAD FILE:	SF103-03087		
PROJECT No.	03087		

A1 THIRD FLOOR FRAMING PLAN

1/8"=1'-0"