




**NOTE:**  
1. SEE S0001 FOR STRUCTURAL GENERAL NOTES.

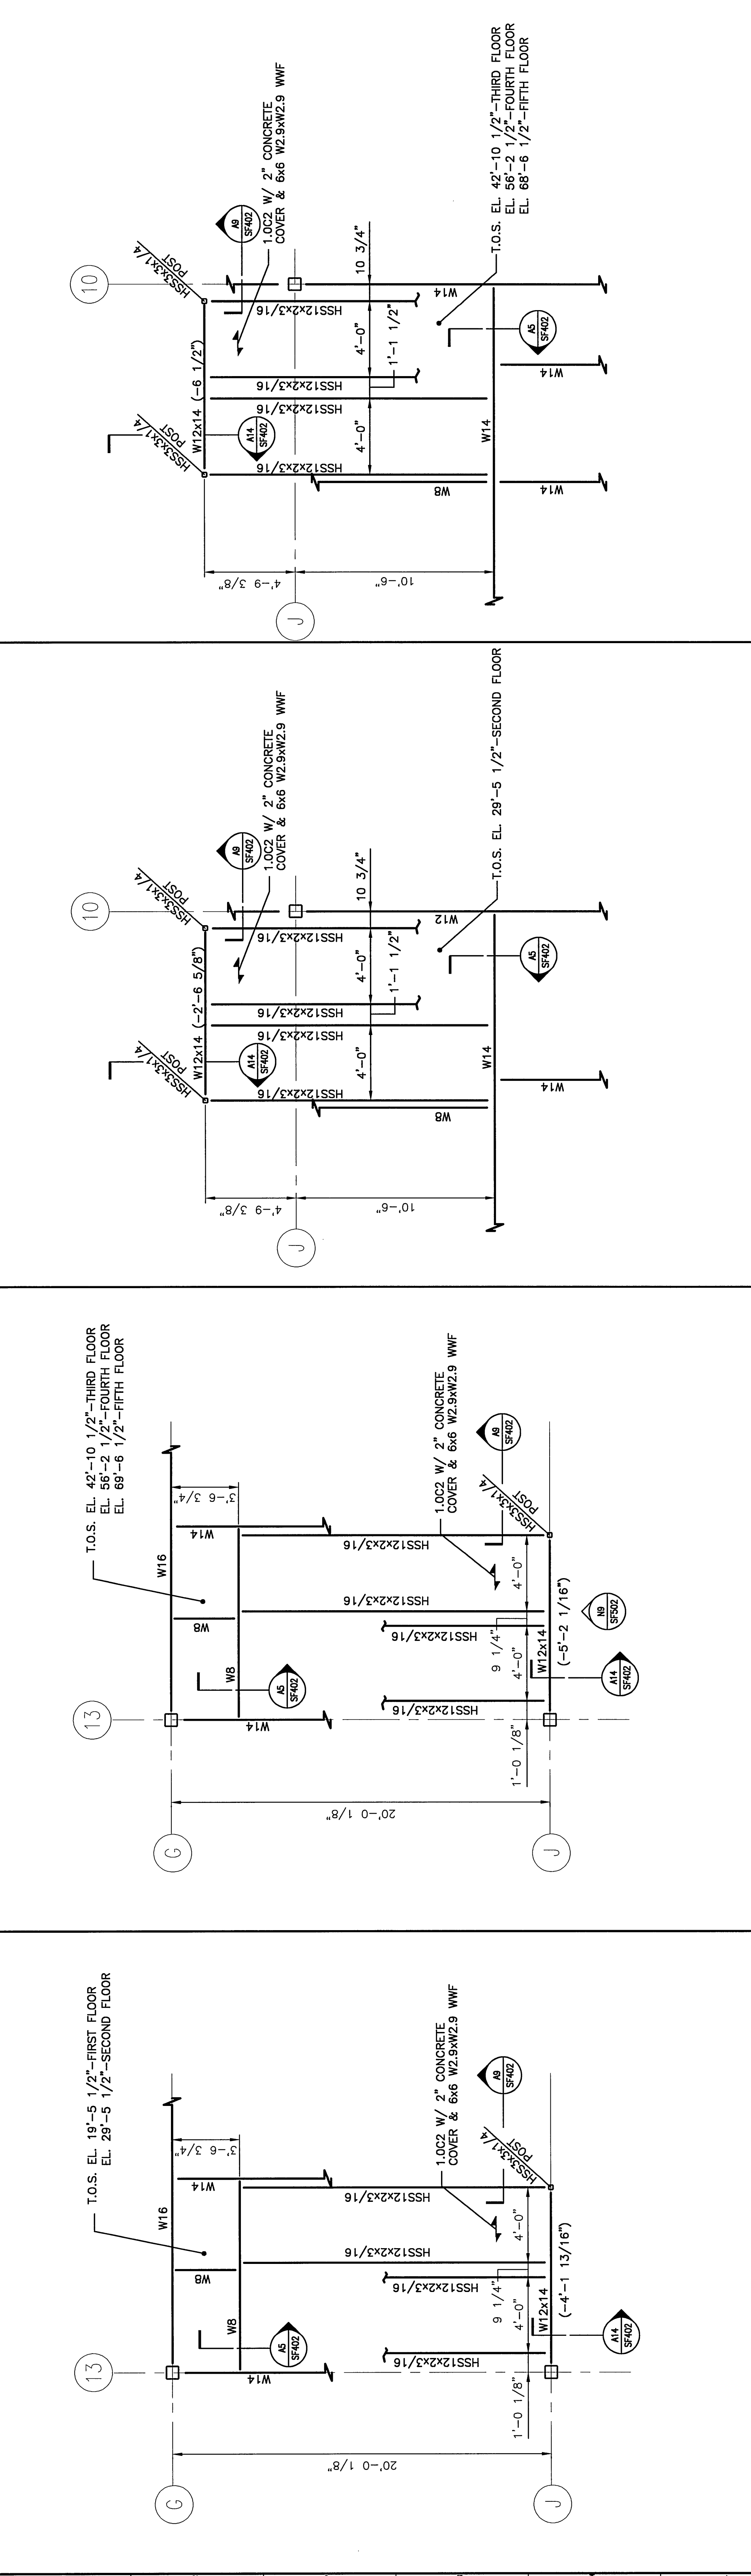

| SECTION    | STAIR FRAMING PLAN | STAIR FRAMING PLAN | STAIR FRAMING PLAN | STAIR FRAMING PLAN |
|------------|--------------------|--------------------|--------------------|--------------------|
| A1         | J1                 | J5                 | J9                 | J14                |
| 3/4"=1'-0" | 3/4"=1'-0"         | 1/4"=1'-0"         | 1/4"=1'-0"         | 1/2"=1'-0"         |

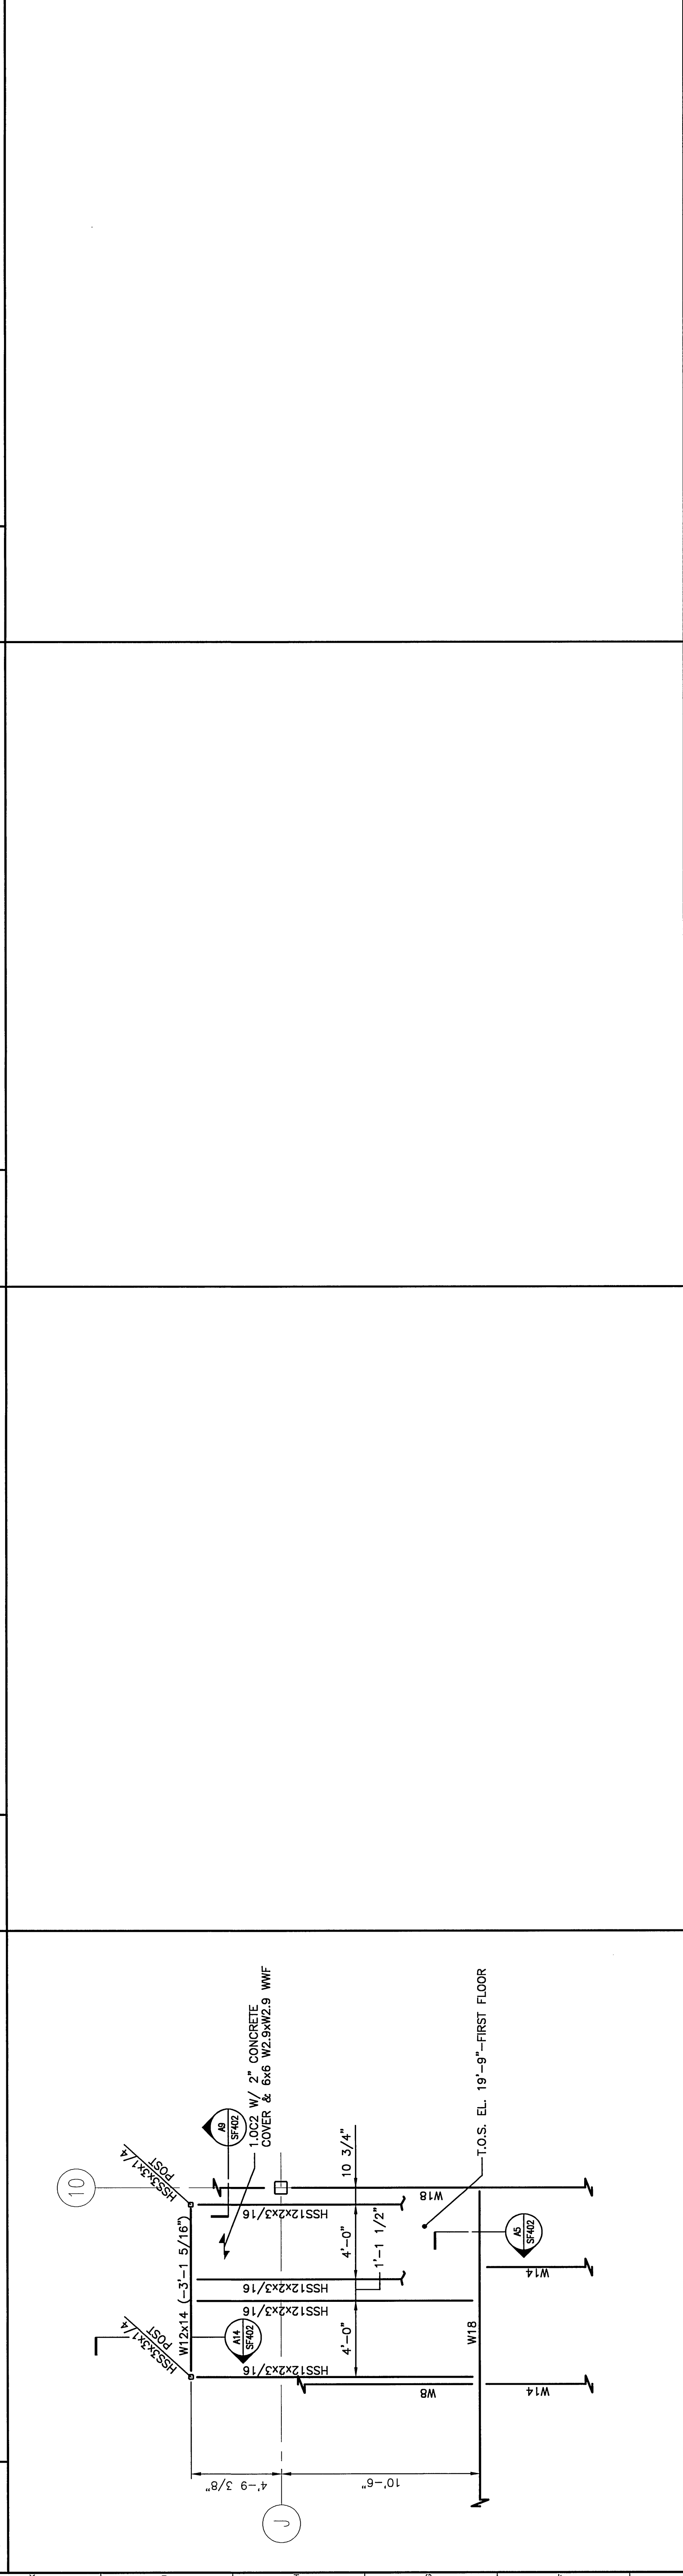

| SECTION    | STAIR FRAMING PLAN | STAIR FRAMING PLAN | STAIR FRAMING PLAN | STAIR FRAMING PLAN |
|------------|--------------------|--------------------|--------------------|--------------------|
| A1         | E1                 | E5                 | E9                 | E14                |
| 3/4"=1'-0" | 3/4"=1'-0"         | 3/4"=1'-0"         | 3/4"=1'-0"         | 3/4"=1'-0"         |

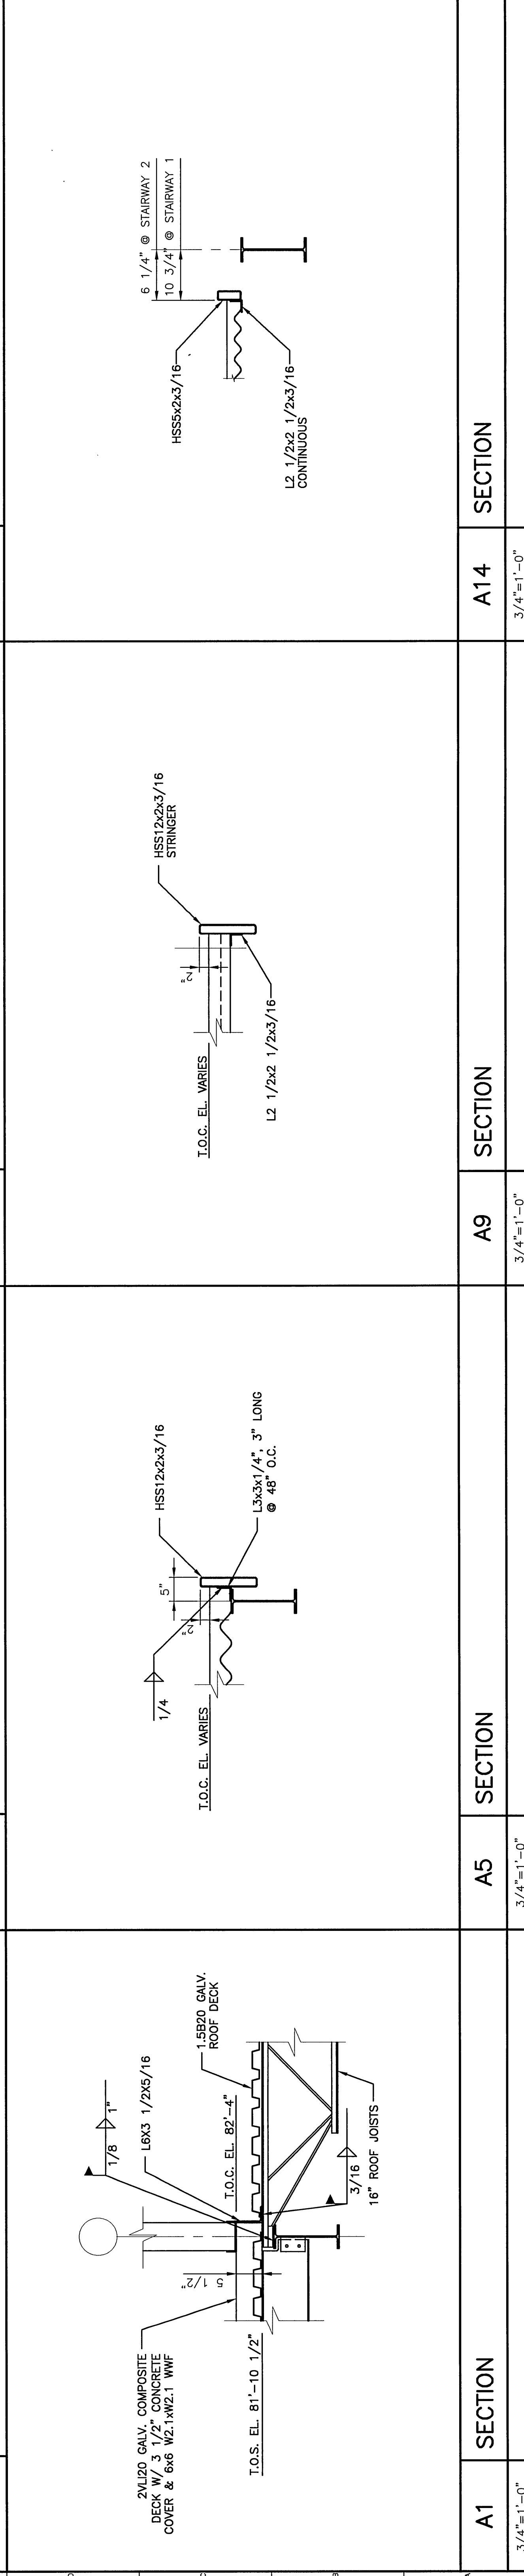

| SECTION    | SECTION    | SECTION    | SECTION    |
|------------|------------|------------|------------|
| A1         | A5         | A9         | A14        |
| 3/4"=1'-0" | 3/4"=1'-0" | 3/4"=1'-0" | 3/4"=1'-0" |

| REV. | ISSUED FOR CONSTRUCTION | DESCRIPTION | DATE     |
|------|-------------------------|-------------|----------|
| 0    |                         |             | 12-15-03 |

**ISSUED FOR CONSTRUCTION**  
12-15-03



**SM RT**  
ARCHITECTURE ENGINEERING PLANNING  
144 Five Street P.O. Box 618  
Portland, Maine 04104  
tel. (603) 772-3846  
fax. (603) 772-1070

**FORE STREET OFFICE BUILDING**  
PORTLAND, MAINE

**STAIR FRAMING PLANS**

|                  |             |                |          |
|------------------|-------------|----------------|----------|
| SHEET TITLE:     | AS NOTED    | DATE:          | 12-15-03 |
| SCALE:           |             | GRAPHIC SCALE: | 0"       |
| PROJECT MANAGER: | JLJ         |                |          |
| JOB CAP/DRAWN:   | RJL/JSC     |                |          |
| A/E OF RECORD:   | JLJ         |                |          |
| SMART CAD FILE:  | SF402-03087 |                |          |
| PROJECT No.:     | 03087       |                |          |
| SHEET No.:       | SF402       |                |          |