


FIRST FLOOR PLAN

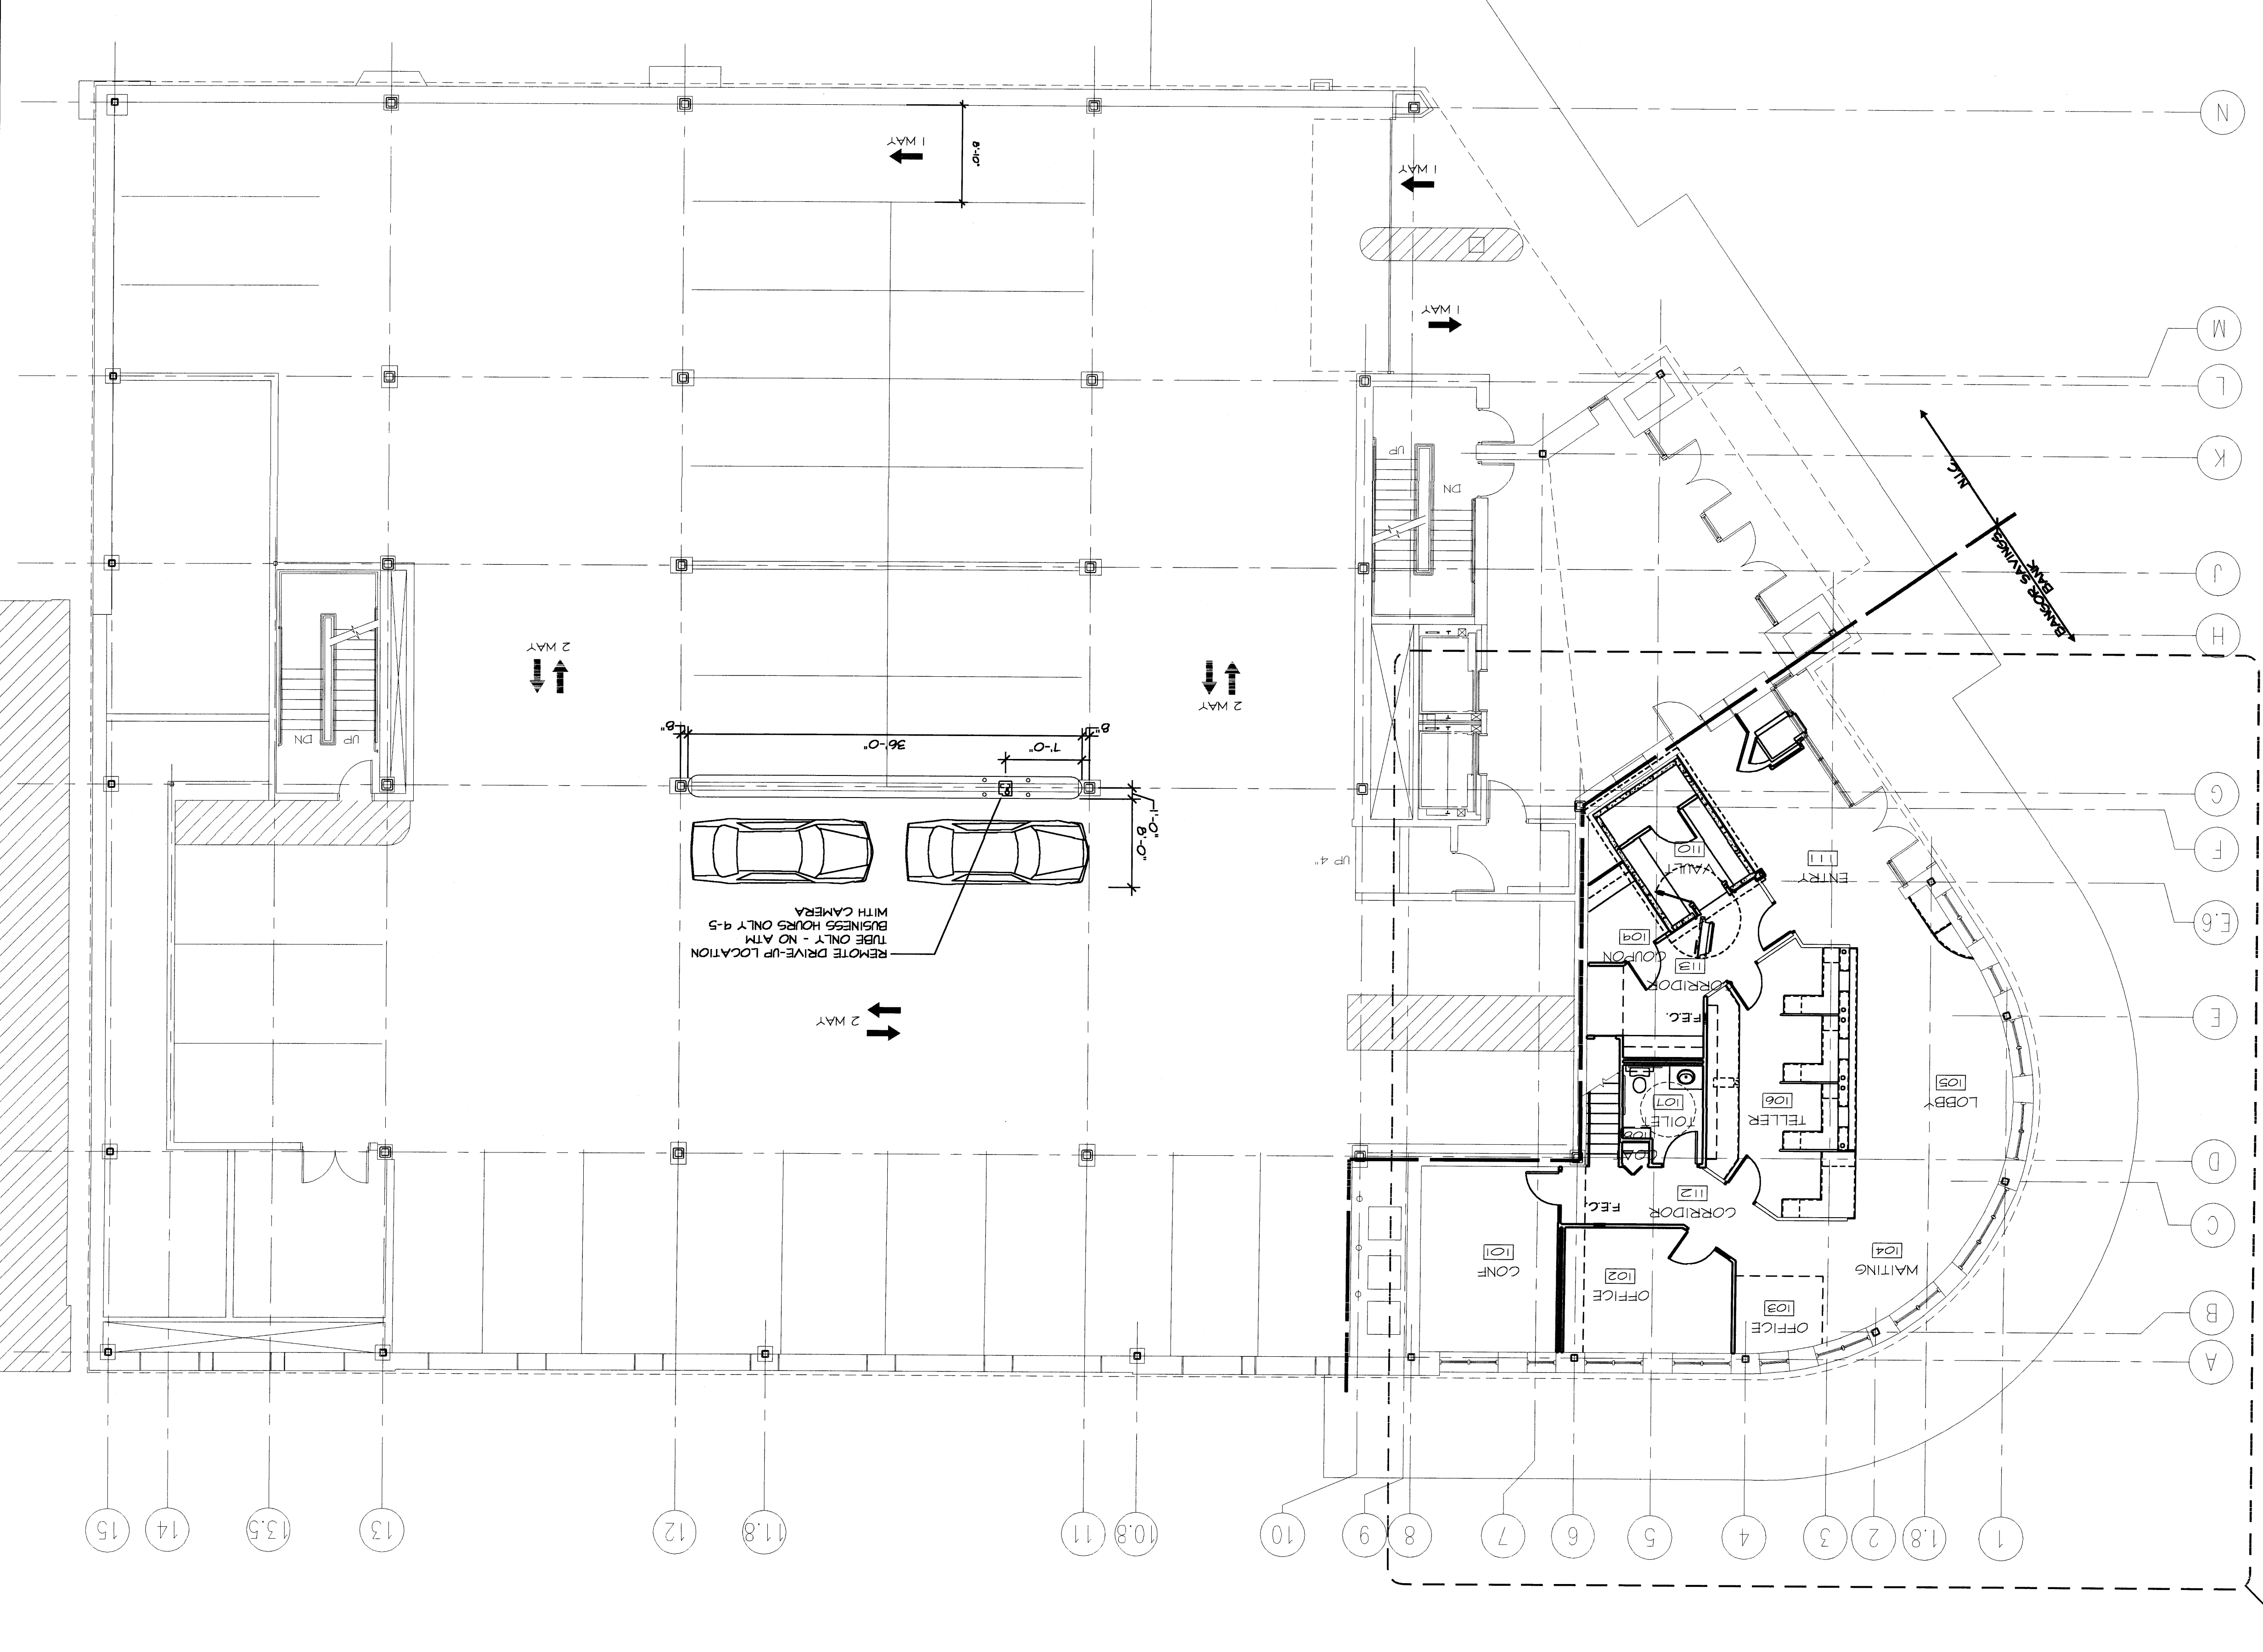

| | | |
|---|-------------|------|
| AE101 Project No. 2747.69 WBRC CAD #284769-AE101 | | |
| A/E OF RECORD: MLC JOB CAP/DRAWN: JDL PROJECT MANAGER: DCM GRAPHIC SCALE: 0' | | |
| SCALE: AS NOTED DATE: | | |
| SHEET TITLE: | | |
| FIRST FLOOR PLAN | | |
| PROJECT: PORTLAND, MAINE BANGOR SAVINGS BANK FORE STREET | | |
| BANGOR SAVINGS BANK Bangor, Maine 04401 44 Central Street Tel: (207) 941-4511 Fax: (207) 941-4828 | | |
| WBRC ARCHITECTS • ENGINEERS | | |
| PROJECT NORTH PROJECT NORTH STATE OF MAINE REGISTERED ARCHITECT MICHAEL J. ZAKRZEWSKI No. 937 | | |
| CURRENT ISSUE STATUS: ISSUED FOR CONSTRUCTION 06-11-04 | | |
| REV. | DESCRIPTION | DATE |
| 0 | | |