


AI
 SECOND FLOOR PLAN
 1/8" = 1'-0"

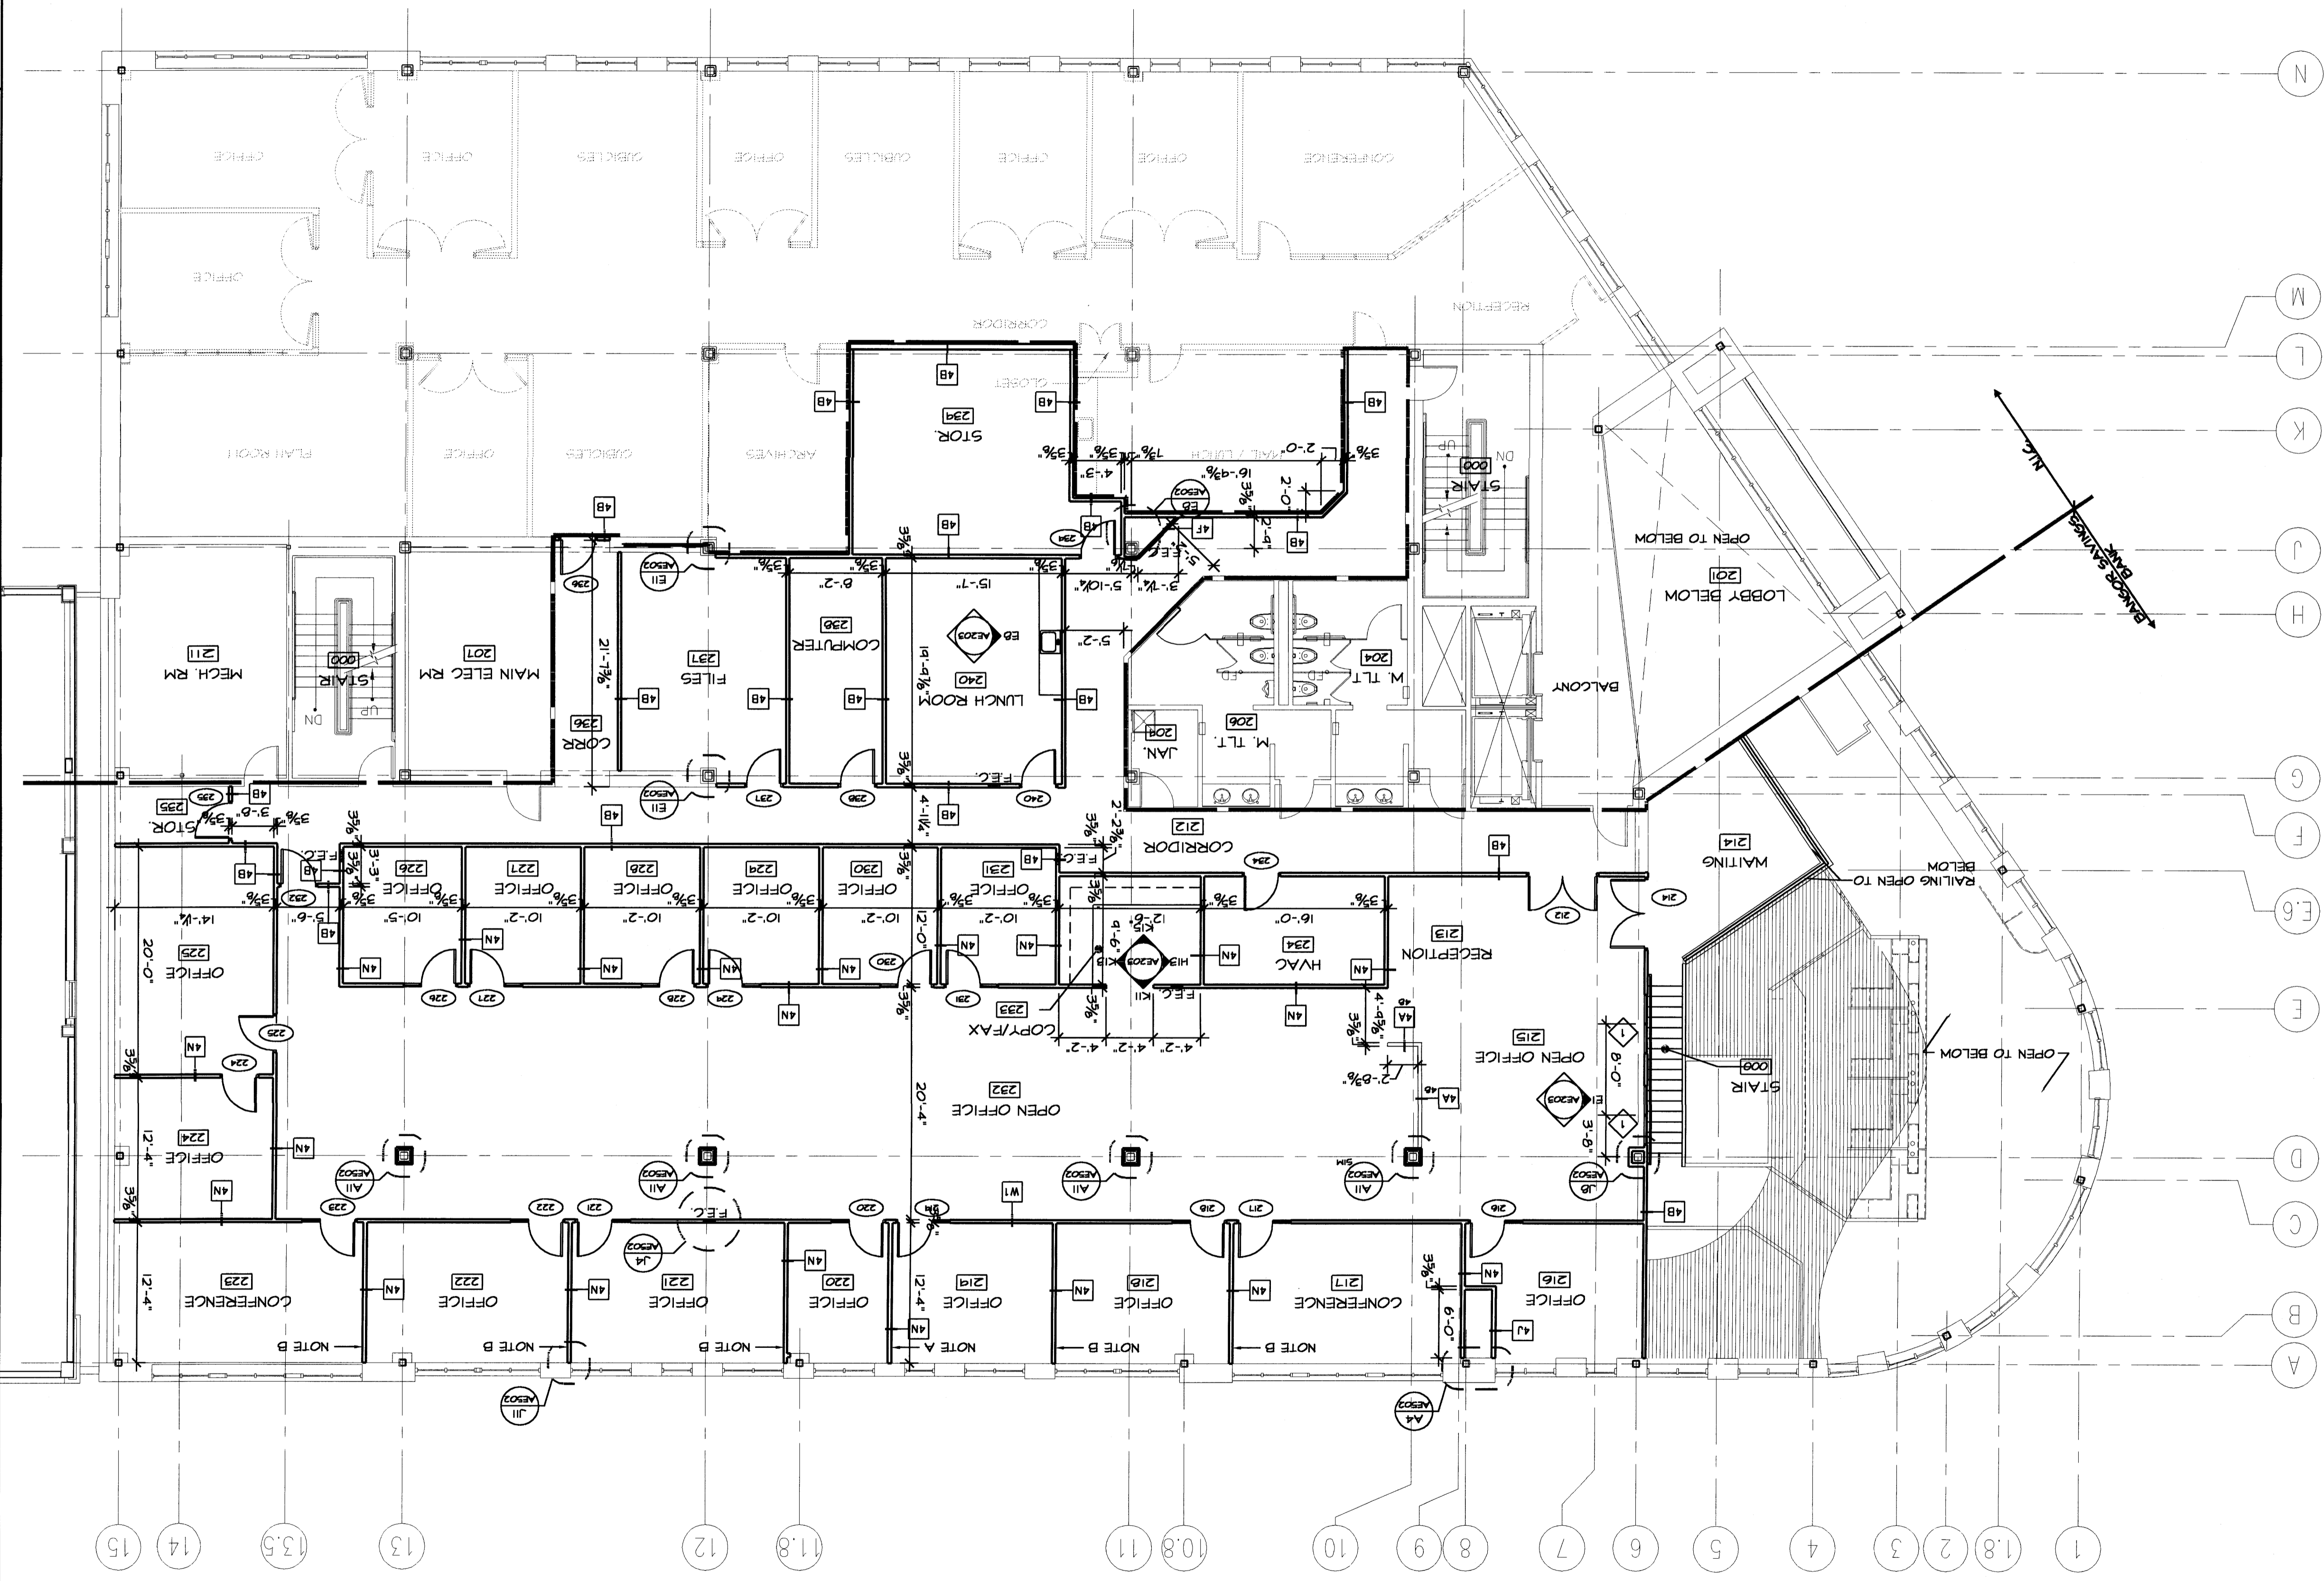

PROJECT No. 2747.69	PROJECT NAME: AS NOTED
DATE: --	SCALE: AS NOTED
PROJECT MANAGER: MLC	GRAPHIC SCALE: 0'
JOB CDR/DRAWN: KRJ	
M/E OF RECORD: MLC	
SHEET No. AE102	
WERC C/O 274769-AE102	

PROJECT TITLE:
SECOND FLOOR PLAN

PROJECT:
BANGOR SAVINGS BANK
 FORE STREET
 PORTLAND, MAINE

ARCHITECTS • ENGINEERS
WBRC
 44 Central Street
 Bangor, Maine 04401
 tel: (207) 947-4511
 fax: (207) 947-4828

PROJECT NORTH
 STATE OF MAINE
 REGISTERED ARCHITECT
 CLARENCE J. MANNING
 No. 937

ISSUED FOR CONSTRUCTION
 06-11-04

CURRENT ISSUE STATUS:

REV.	DESCRIPTION	DATE
0		

NOTES:

NOTE A - ALIGN & BETWEEN WINDOWS
 W/2 OF WALL

NOTE B - ALIGN EDGE OF GWB FINISH OF
 WINDOW WEDGE OF GWB FINISH OF
 NEW WALL

NOTE C - ALIGN & OF COLUMN W/2
 OF WALL