




E:\Olympia Equity Investors\280 Fore Street\03312p4201.dwg Jun 07, 2004 - 11:25am
COPYRIGHT (C) BY CUBELLIS ASSOCIATES, INC. ALL RIGHTS RESERVED. NO PART OF THIS DOCUMENT MAY BE REPRODUCED, STORED IN RETRIEVAL SYSTEM, OR TRANSMITTED IN ANY FORM OR BY ANY MEANS, ELECTRONIC, MECHANICAL, PHOTOCOPYING, RECORDING, OR OTHERWISE, WITHOUT THE EXPRESS WRITTEN CONSENT OF CUBELLIS ASSOCIATES, INC. ANY REPRODUCTION OR TRANSMISSION IN ANY FORM OR BY ANY MEANS, WITHOUT THE EXPRESS WRITTEN CONSENT OF CUBELLIS ASSOCIATES, INC. IS PROHIBITED AND WILL BE CONSIDERED A VIOLATION OF THE COPYRIGHT LAWS OF THE UNITED STATES OF AMERICA.

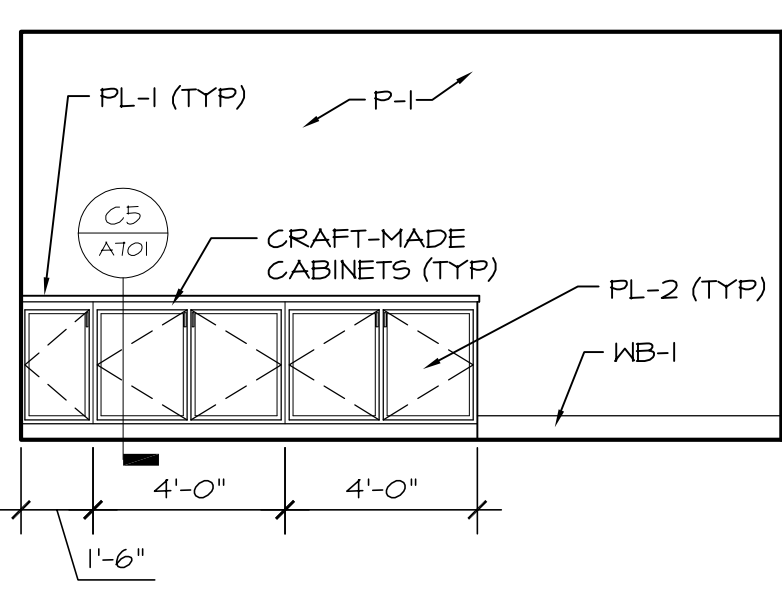


D5 CUBICLES EAST ELEVATION
1/4" = 1'-0"

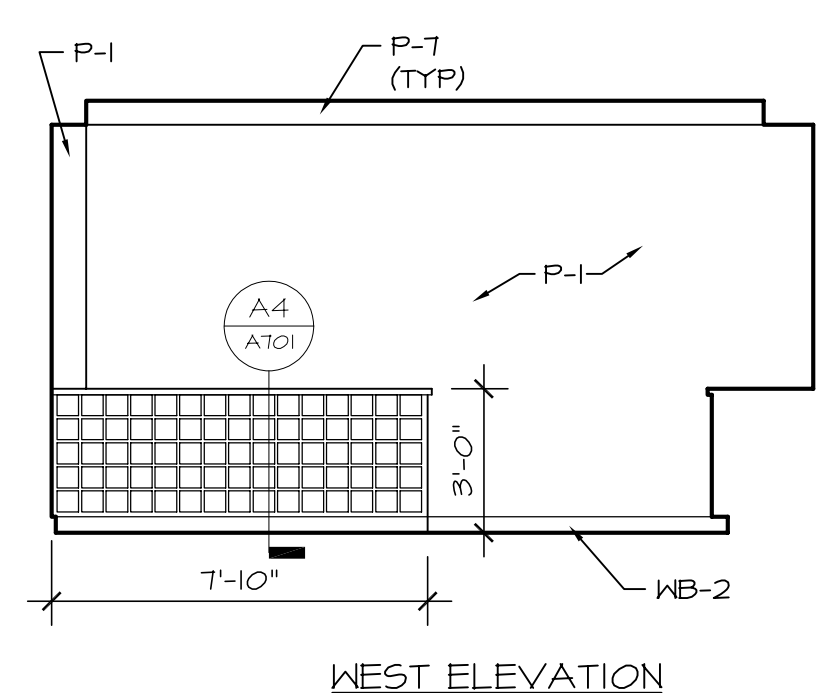


WEST ELEVATION

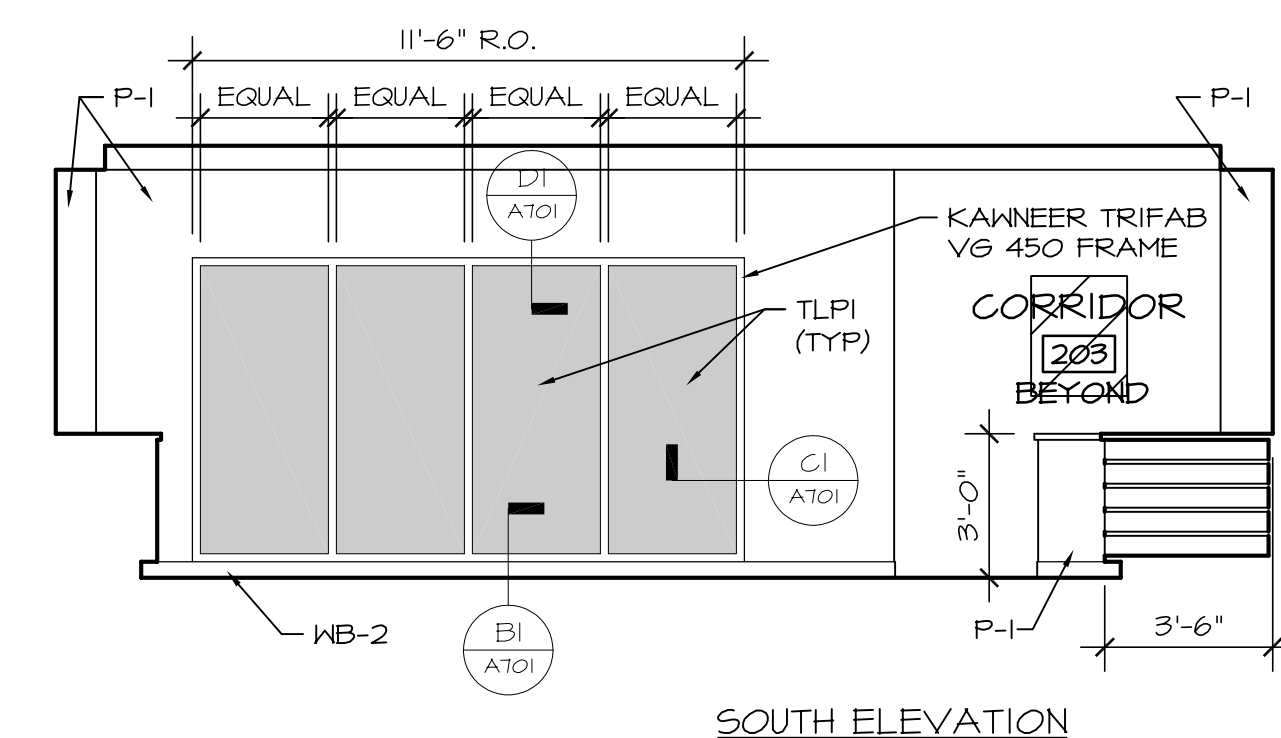

SOUTH ELEVATION

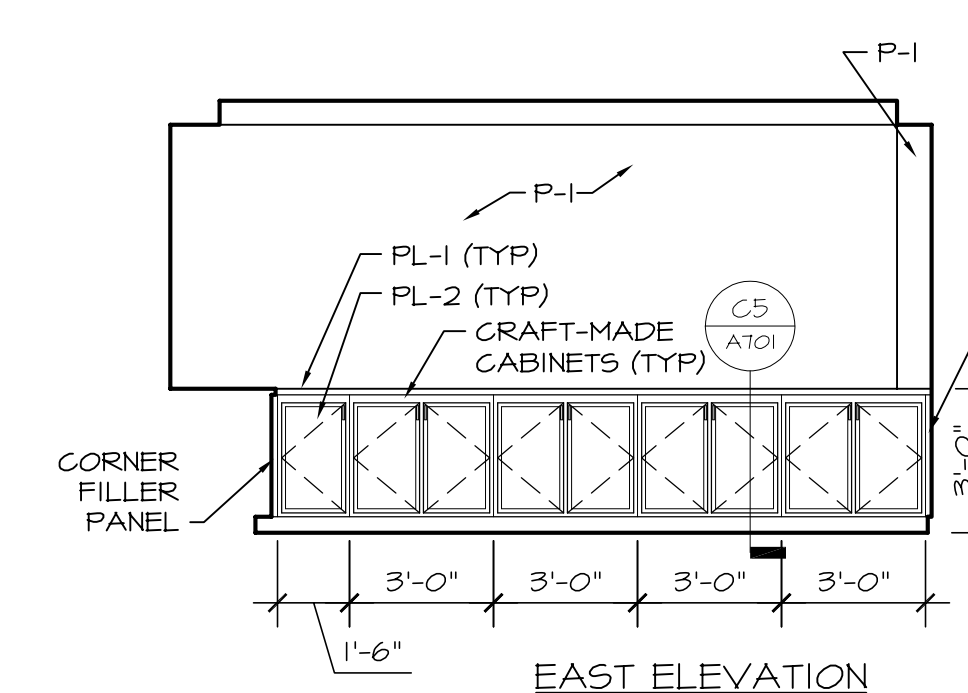


EAST ELEVATION

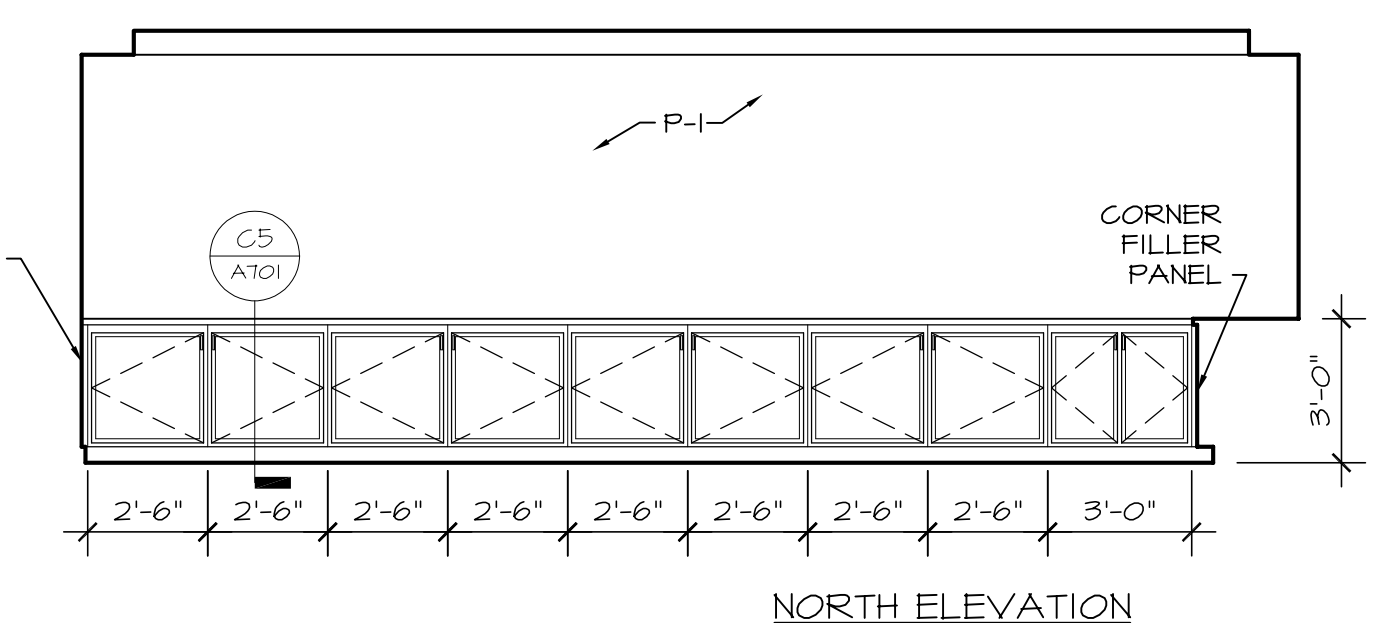


NORTH ELEVATION


D1 PLAN RM ELEVATIONS
1/4" = 1'-0"

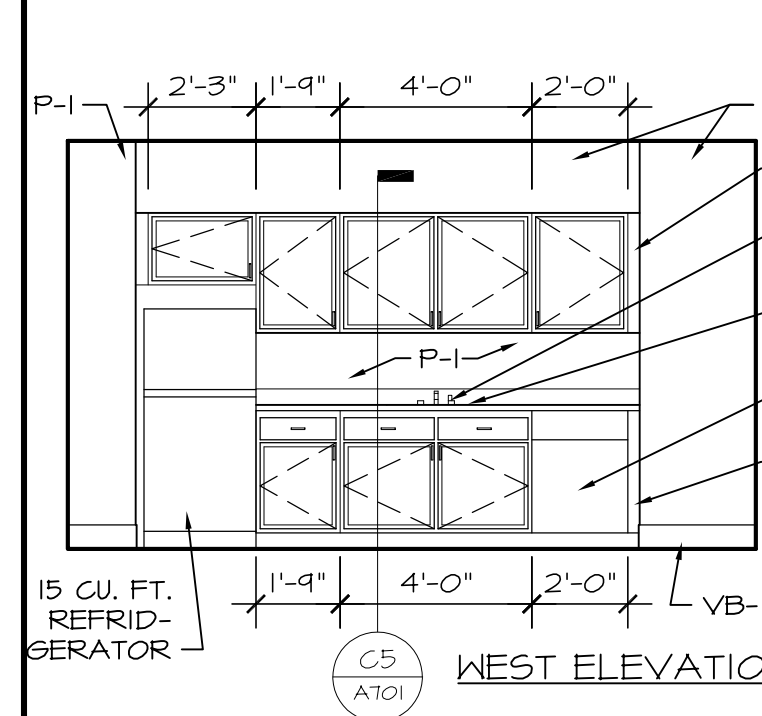


WEST ELEVATION

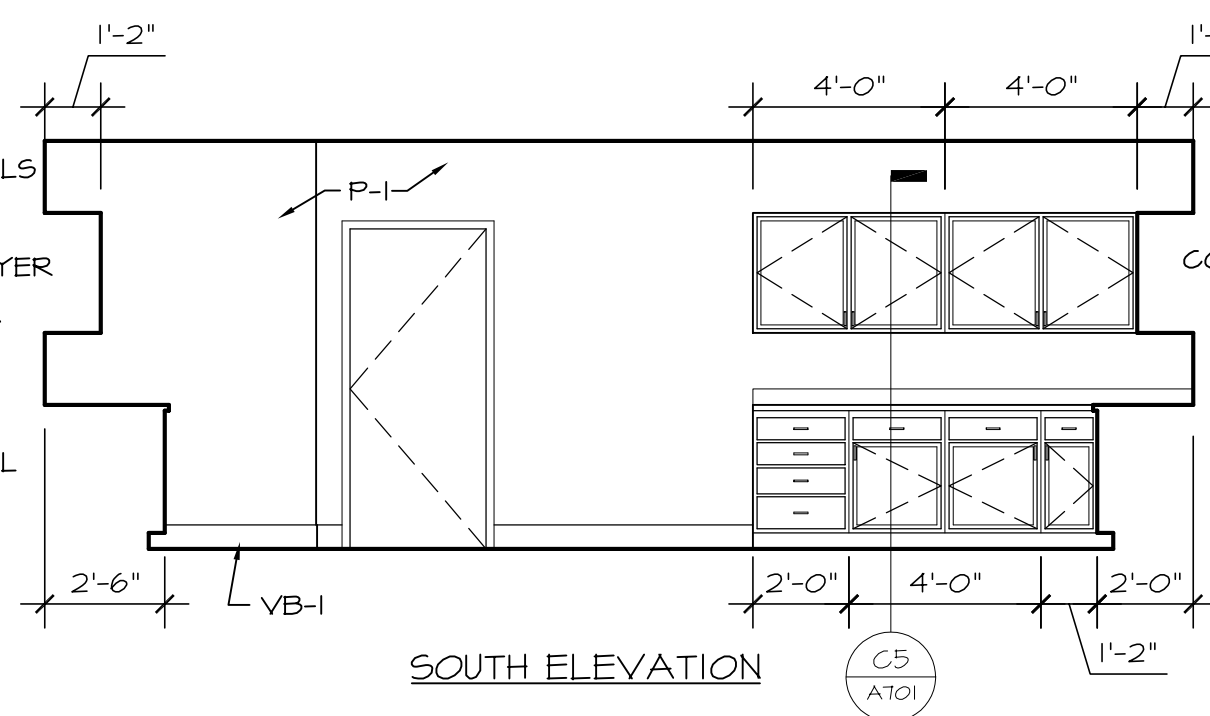

SOUTH ELEVATION

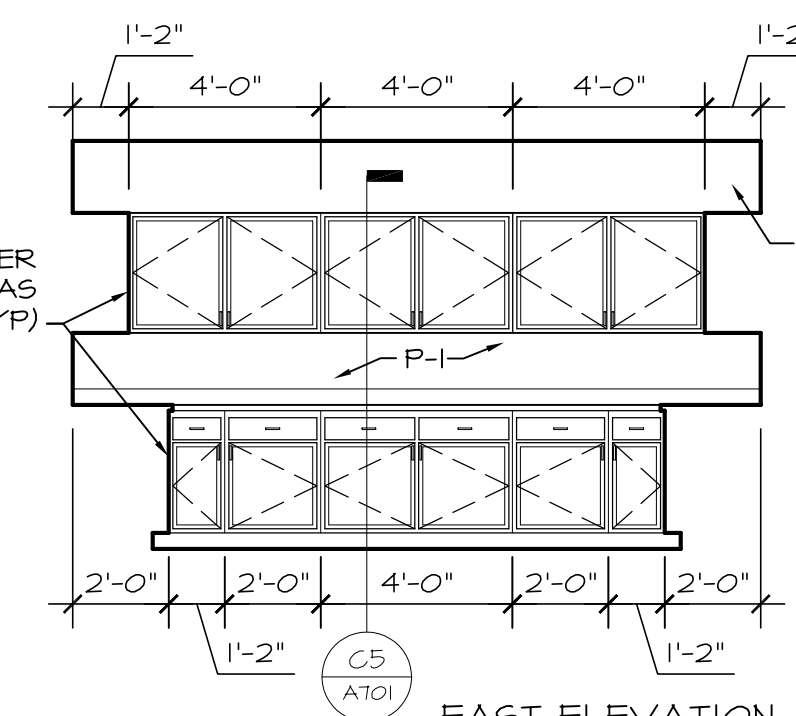


EAST ELEVATION

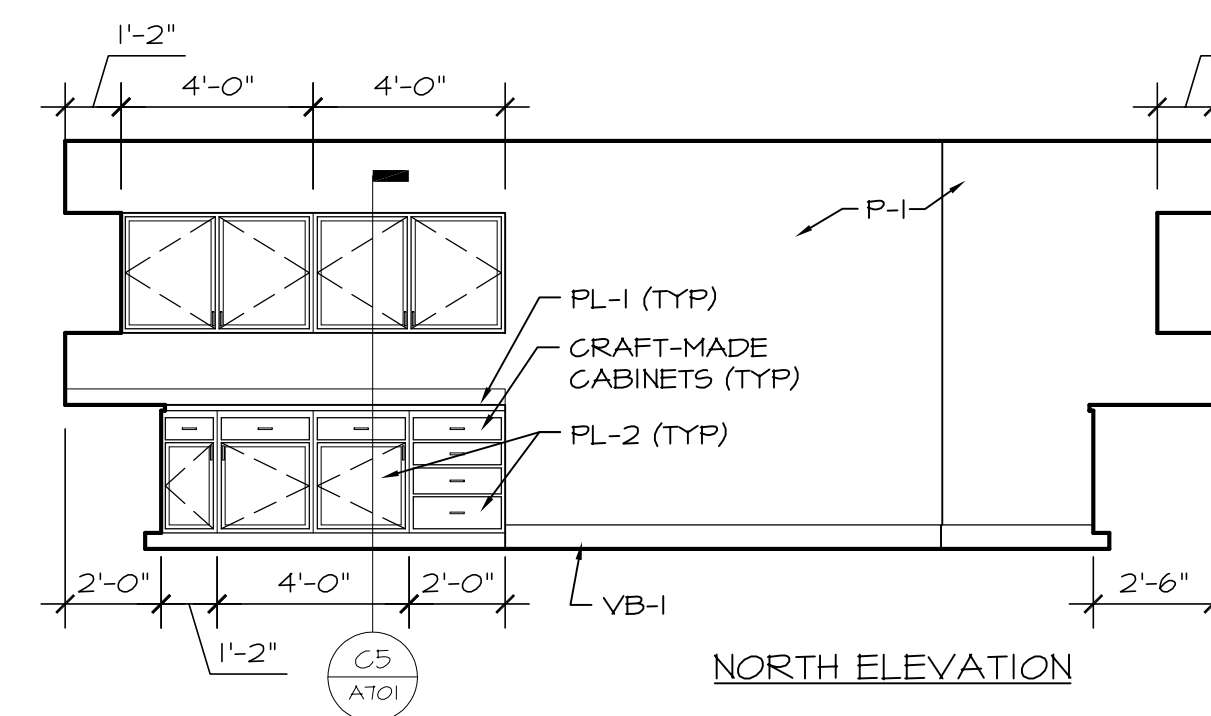


NORTH ELEVATION

C2 MAIL / LUNCH RM ELEVATIONS
1/4" = 1'-0"

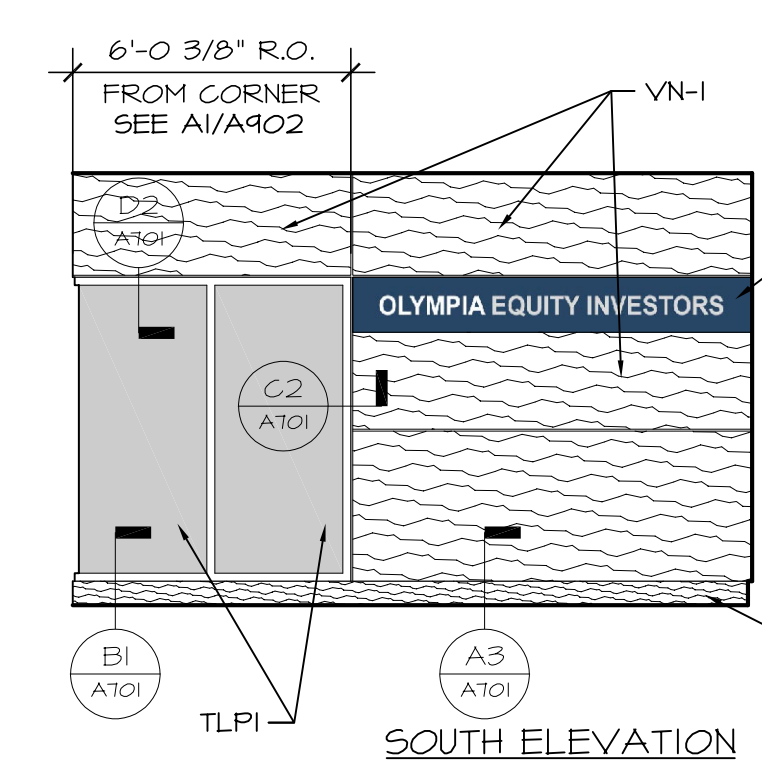


SOUTH ELEVATION

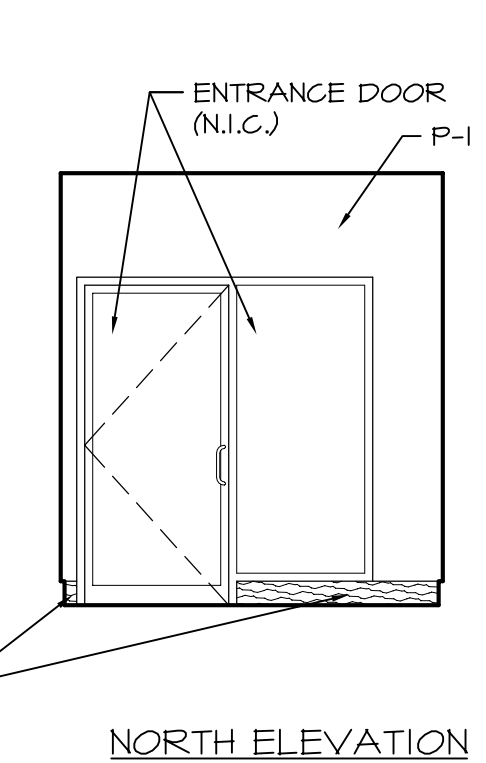


NORTH ELEVATION


C1 RECEPTION ELEVATIONS
1/4" = 1'-0"

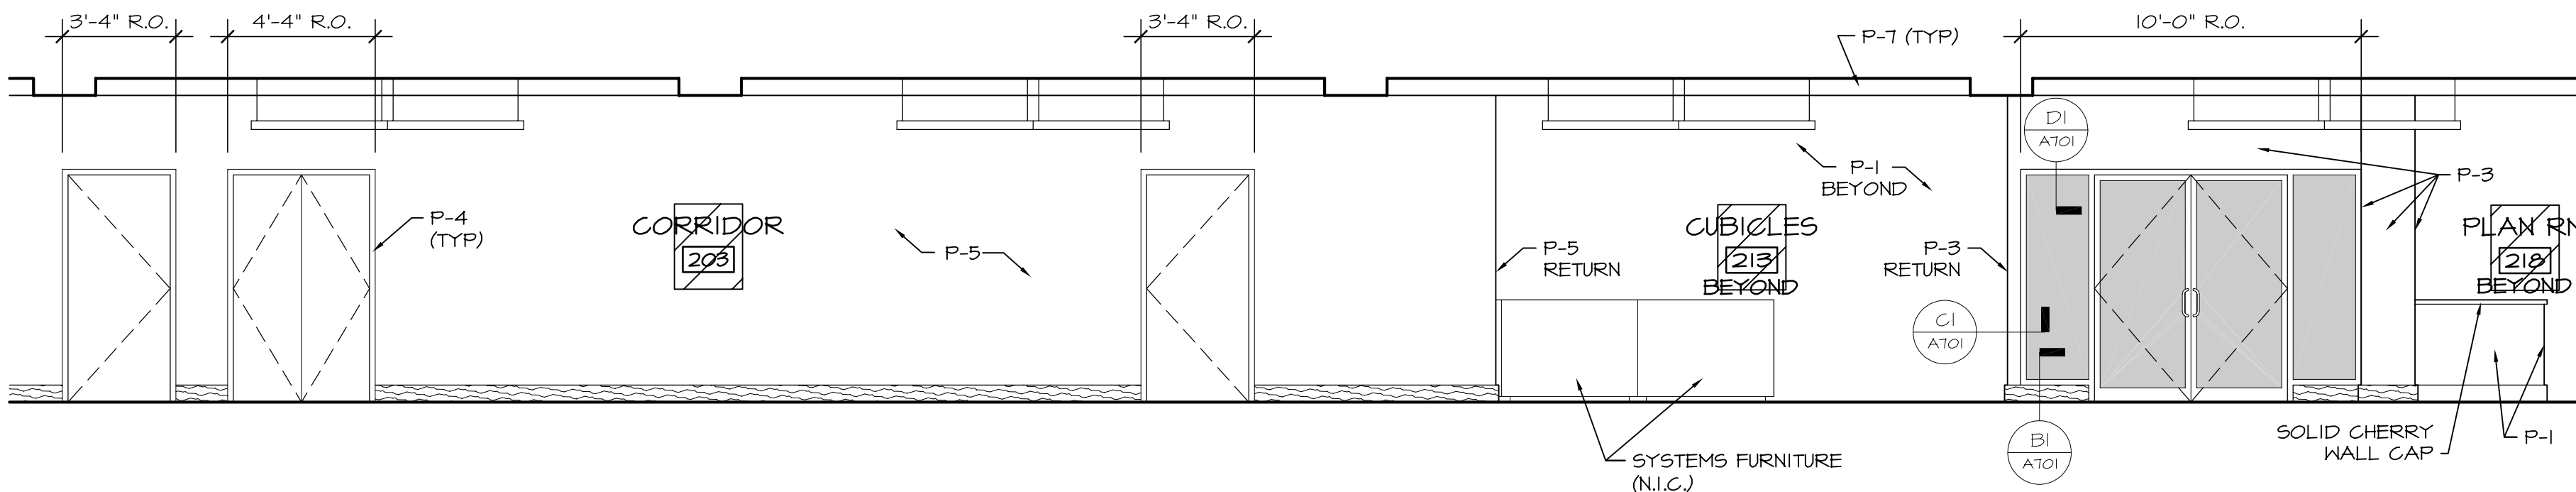


B4 PARTIAL CORRIDOR NORTH ELEVATION
1/4" = 1'-0"

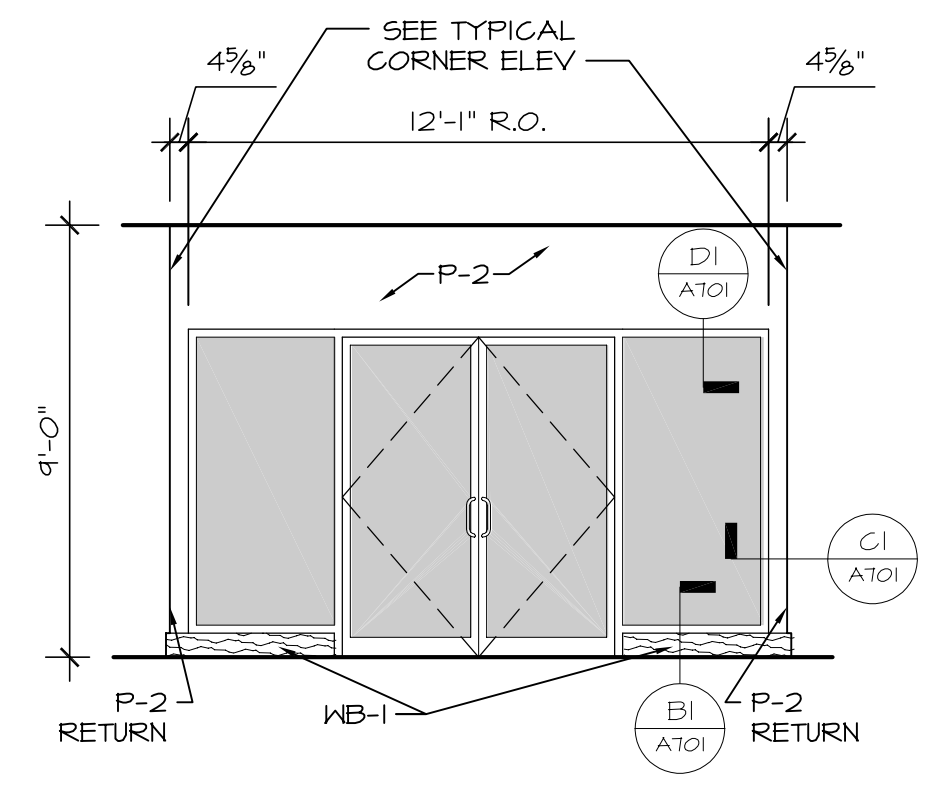


B3 CORRIDOR EAST ELEVATION
1/4" = 1'-0"

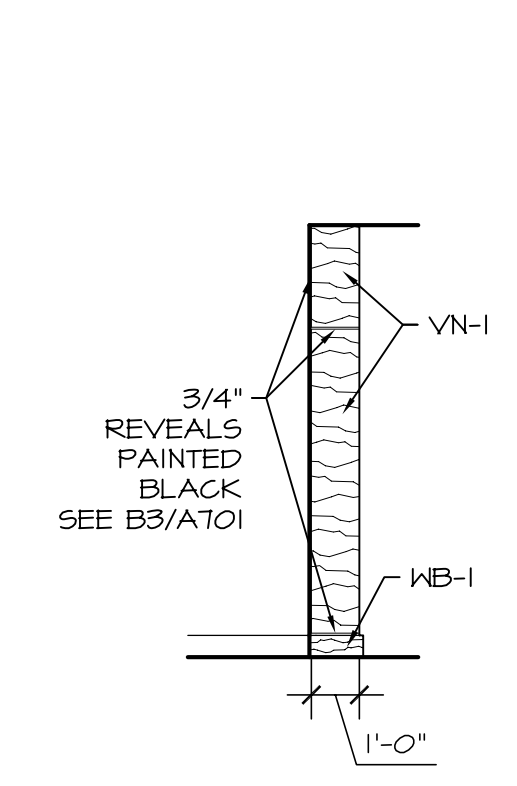

B2 CHERRY PLYWD CORNER RETURN
1/4" = 1'-0"

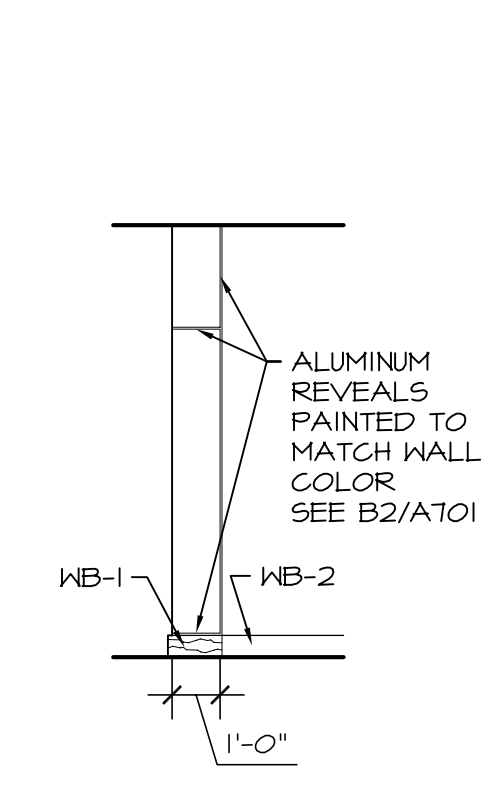


B1 TYPICAL CORNER RETURN
1/4" = 1'-0"

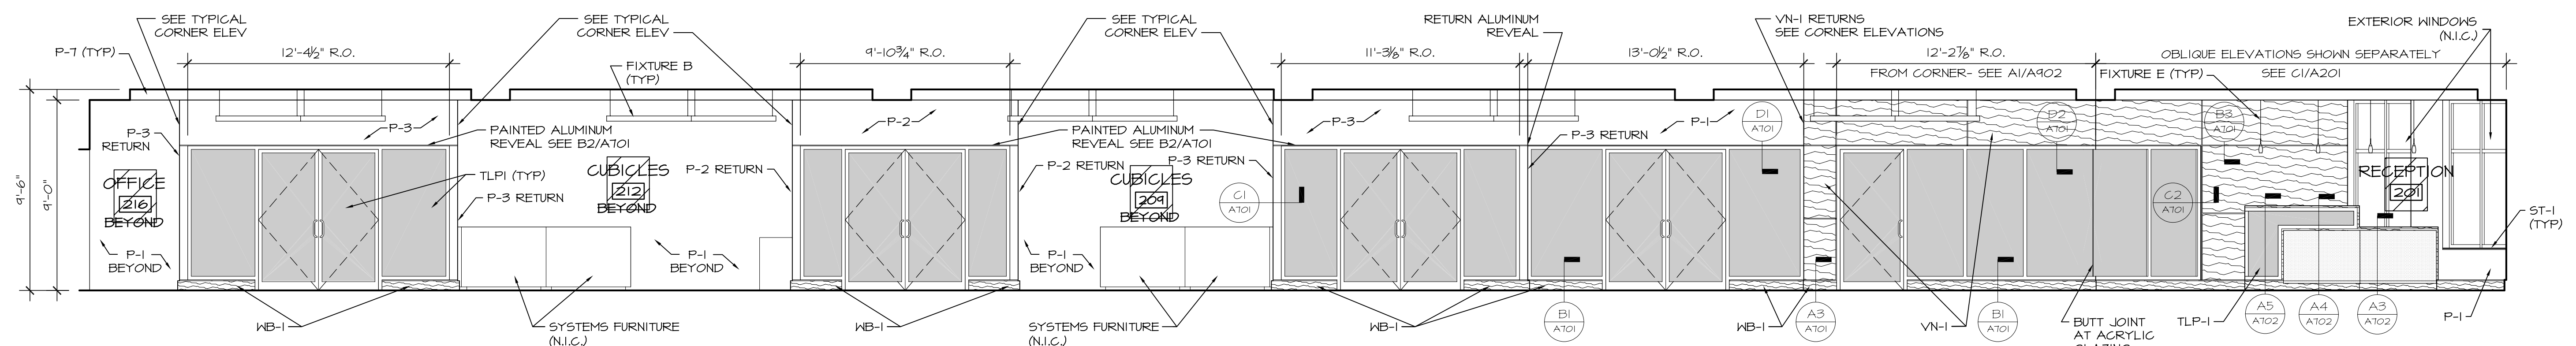

A1 CORRIDOR SOUTH ELEVATION
1/4" = 1'-0"

NOTE: FIELD VERIFY ALL FRAME OPENING DIMENSIONS BEFORE FABRICATION.

NO	DATE	REVISIONS
1	06/07/04	ISSUED FOR PRICING

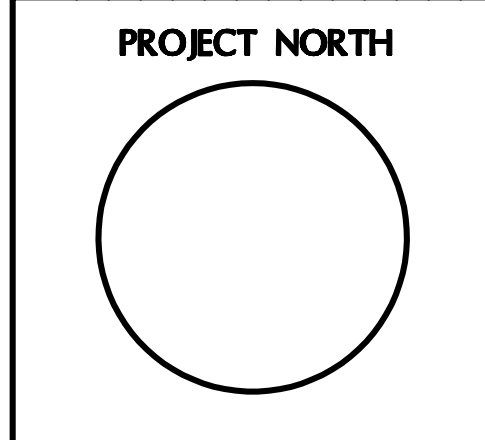

OLYMPIA EQUITY INVESTORS
280 FORE STREET
SECOND FLOOR

TITLE
INTERIOR ELEVATIONS

Cubelliss Associates Inc.
Architecture Interiors Engineering
438 Fox Street, 2nd Fl.
Portland, ME 04103
Tel: 207-874-2777
Fax: 207-874-2775
www.cubellis.com

A201
03312PT