

FINISH LEGEND:

WALLS:		BASE (CONT):		LAMINATE:	
PT-1	TYPE: GENERAL FIELD PAINT MANUF: BENJAMIN MOORE STYLE: EGGSHELL FINISH COLOR: CHINA WHITE I-74	WDB-1	MATCH EXISTING G.C. TO MATCH EXISTING WOOD FINISH, CONSTRUCTION TYPE AND PROFILE.	PL-1	TYPE: PLASTIC LAMINATE MANUF: FORMICA STYLE: 933-58 COLOR: MISSION WHITE NOTE: PANTRY & MAILROOM HORIZONTAL & VERTICAL SURFACES, U.O.N.
PT-2	NOT USED.	FLOORING:			
PT-3	TYPE: ACCENT PAINT - COPY MANUF: SHERWIN WILLIAMS STYLE: EGGSHELL FINISH COLOR: SW7046 ANONYMOUS	CPT-1	TYPE: FIELD CARPET MANUF: INTERFACE STYLE: SILK ROUTE COLOR: MINT FLAMMABILITY: PASSES CLASS I (ASTM-E648) PASSES METHENAMINE PILL TEST (DOC-FF1-70) NOTE: GC TO CONTACT DAVE WHITE TO COORDINATE WILLIS STANDARD CARPET 212.226.4600		
PT-4	TYPE: ACCENT PAINT - OFFICE/TEAM ROOMS MANUF: BENJAMIN MOORE STYLE: EGGSHELL FINISH COLOR: HC-79 GREENBRIER BIEGE	CPT-2	TYPE: ACCENT - CUSTOM BROADLOOM MANUF: BENTLEY PRINCE STREET STYLE: CENTRAL AVENUE BCT30630R COLOR: DIAMOND RING 894329 (408752) FLAMMABILITY: PASSES CLASS I (ASTM-E648) PASSES METHENAMINE PILL TEST (DOC-FF1-70) NOTE: GC TO CONTACT DAVE WHITE TO COORDINATE WILLIS STANDARD CARPET 212.226.4600		
PT-5	TYPE: CEILING/SOFFIT PAINT MANUF: SHERWIN WILLIAMS STYLE: FLAT FINISH COLOR: CEILING WHITE	CPT-3	TYPE: ACCENT - BROADLOOM MANUF: BENTLEY PRINCE STREET STYLE: BACON CUSTOM PDS 133079/ 003 FLAMMABILITY: PASSES CLASS I (ASTM-E648) PASSES METHENAMINE PILL TEST (DOC-FF1-70) NOTE: GC TO CONTACT DAVE WHITE TO COORDINATE WILLIS STANDARD CARPET 212.226.4600		
BASE:		VWF-1	TYPE: WOOD PLANK FLOORING MANUF: AMTICO COLOR: TBD		
RB-1	TYPE: 4" RUBBER BASE MANUF: ROPPE STYLE: STRAIGHT AT CARPET & COVE AT VWF COLOR: 129 DOLPHIN NOTE: CONTINUOUS ROLL ONLY FOLLOW ACCENT WALLS WITH PT-3, UON				
STB-1	TYPE: 4" PORCELAIN TILE BASE MANUF: AMERICAN OLEAN STYLE: ST. GERMAIN COLOR: SE61 CREME GROUT: TO MATCH TILE; TEC 903 BIRCH GO TO RIP TILE TO HEIGHT ALONG LENGTH OF TILE, AS REQD, TO ALIGN GROUT LINES.				

GENERAL NOTES:


- 1) SUBMIT THREE SAMPLES OF EACH FINISH TO VOCON FOR FINAL APPROVAL.
- 2) TYP. CARPET TRANSITION TO BE AT DOOR LINE; SEAMLESS, STRAIGHT EDGE CUT. U.O.N. JOHNSONITE MOON ROCK#29.
- 3) ALL SEALANT WORK MUST MATCH ADJACENT FIELD COLOR OR MUST BE PAINTABLE.
- 4) FLOORING CONTRACTOR RESPONSIBLE FOR ALL FLOOR PREPARATION PRIOR TO FLOORING INSTALLATION.
- 5) ALL GYP. BD. WALLS WHERE WALL COVERING OR GRAPHICS TO BE INSTALLED SHOULD RECEIVE A LEVEL 5 FINISH.
- 6) ALL DOORS & TRIM SCHEDULED TO RECEIVE PT SHALL BE SEMI-GLOSS FINISH. SEE DOOR SCHEDULE FOR DETAILS.

KEY NOTES:

- 1) EXISTING CORRIDOR FINISHES TO REMAIN. G.C. TO REPAIR & REPLACE ALL ITEMS EFFECTED BY DEMOLITION AND CONSTRUCTION AND COORDINATE WITH THE BUILDING. ALL FINISHES TO MATCH EXISTING - CONFIRM SPECIFICATIONS AND ATTIC STOCK WITH LANDLORD PRIOR TO START OF WORK.
- 2) G.C. TO SURVEY CONDITION OF EXISTING WINDOW TREATMENTS & REPAIR AS NECESSARY TO LIKE NEW CONDITION. REPLACE AS NEEDED. ANY NEW TO MATCH EXISTING - SUBMIT SAMPLES TO VOCON FOR APPROVAL.
- 3) ALL MILLWORK (PL-2) THIS AREA TO RECEIVE RUBBER (RB-1) COVE BASE, U.O.N.
- 4) G.C. TO REMOVE WOOD PANEL WITH LOGO AND INSTALL NEW TO MATCH EXISTING. PREP FOR NEW PIN-MOUNTED WILLIS LOGO.


SYMBOL LEGEND:

- DENOTES DIRECTION OF CARPET INSTALLATION - ASHLAR OR BRICK INSTALL.
- TRANSITION STRIP - STAINLESS STEEL SCHLUTER STRIP AT ALL TRANSITIONS FROM CARPET TO HARD SURFACE.
- EXIST | EXISTING FINISHES TO REMAIN.

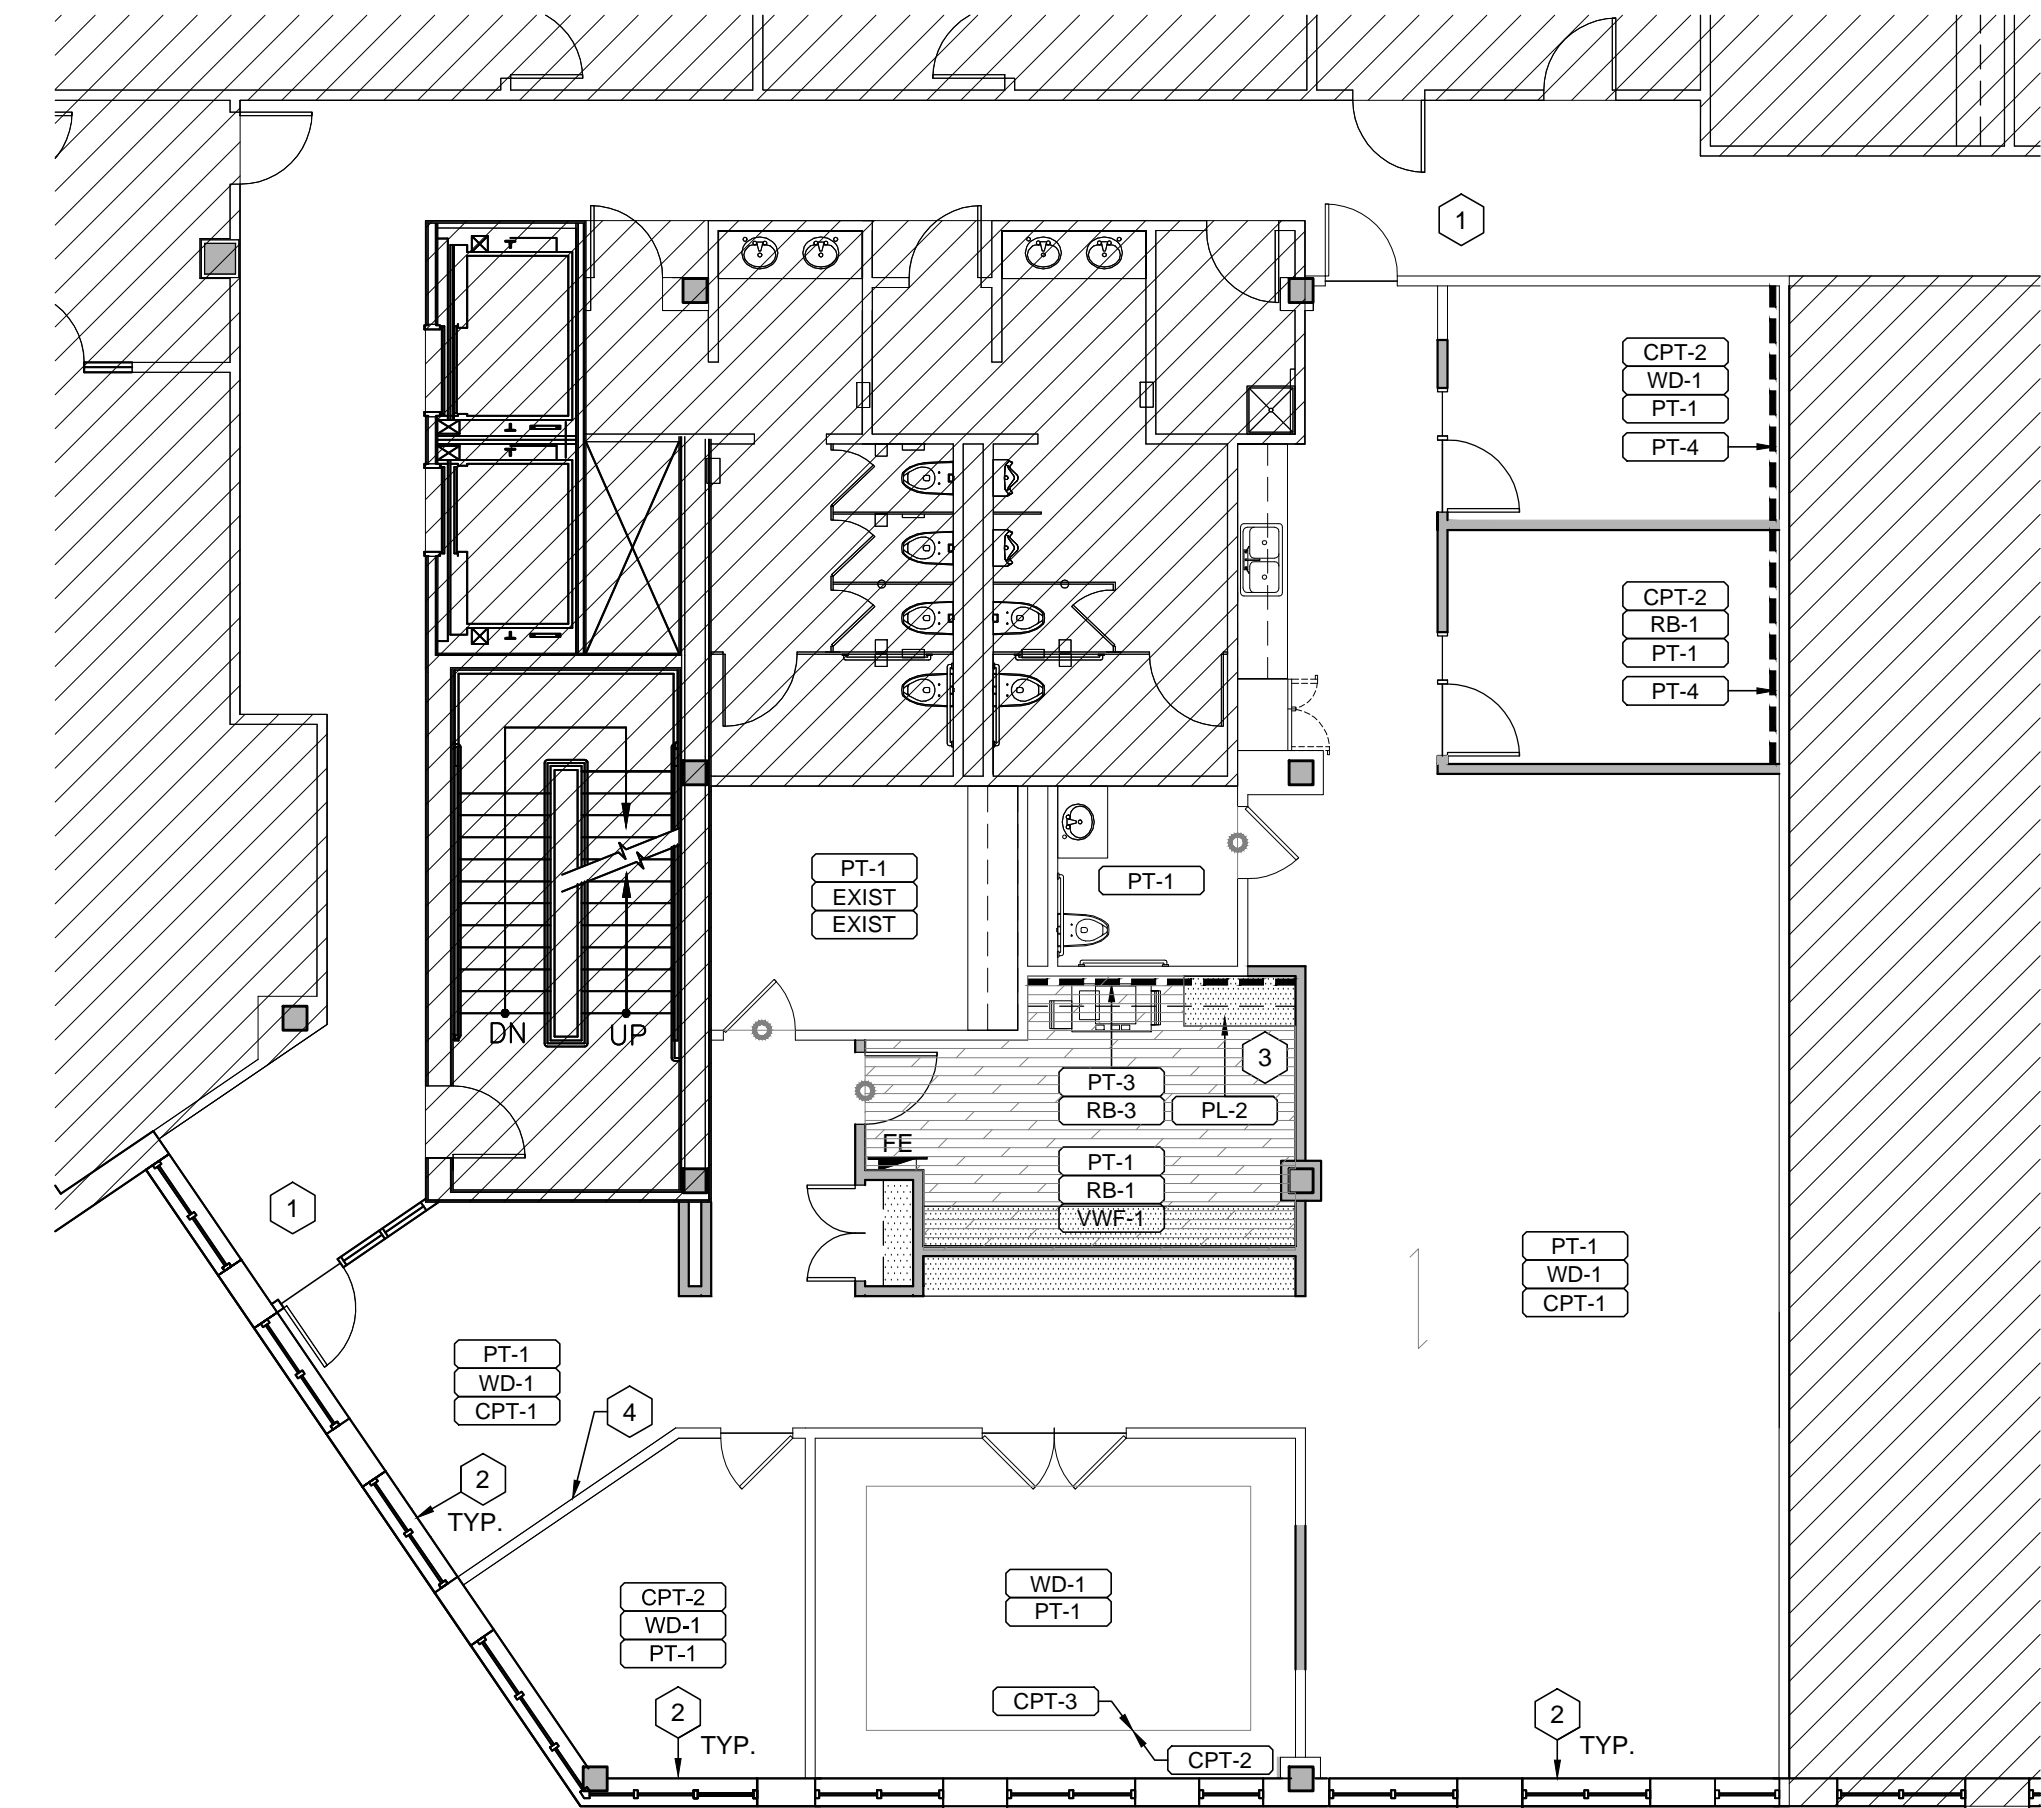

FLOOR 3
FINISH PLAN
1/8" = 1'-0"


I hereby certify that this drawing, Specification, plan, or report was prepared by me or under my direct supervision, and that I am a duly registered Architect or Engineer, respectively, under the laws of the State of which govern this project. **WARNING:** per LAW No person may alter these documents unless person is or under the direct supervision of the licensed record architect or Engineer, respectively. (Including all copyrights. ©CVI)

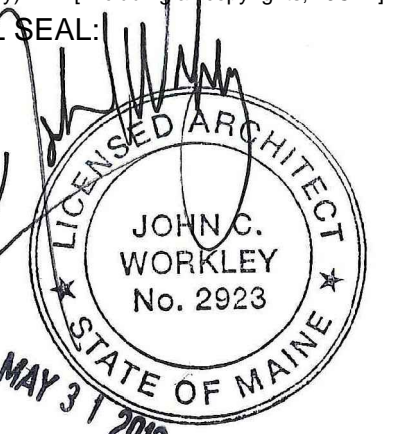

PROPOSED TENANT IMPROVEMENTS FOR:

Willis

280 FORE STREET
PORTLAND, ME

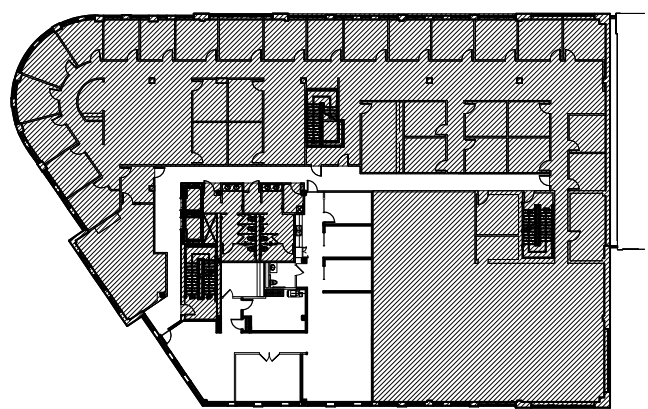

KEY PLAN

DRAWING RELEASE

No.	Date	Description
1	05/30/1213	ISSUED FOR PERMIT

GRAPHIC SCALE:



DRAWN BY: JMW
CHECKED BY: LCD
JOB NUMBER: 130417.00

DRAWING PHASE: CONSTRUCTION DOCUMENTS

SHEET TITLE:

FINISH PLAN

SHEET NUMBER:

A3.1