

© 2016 RYAN SENATORE ARCHITECTURE

**3RD FLOOR RENOVATION**  
280 FORE STREET  
PORTLAND, MAINE



**RYAN SENATORE ARCHITECTURE**  
565 CONGRESS STREET  
PORTLAND, MAINE 04101  
207-650-6414  
senatorearchitecture.com

CONSULTANTS:

REVISIONS:

DATE: 04 MARCH 2016

PROJECT No. 1607


DRAWN BY: RRT

CHECKED BY: RJS

SCALE: AS NOTED

SHEET TITLE:  
EXISTING FLOOR PLAN

**EX-01**

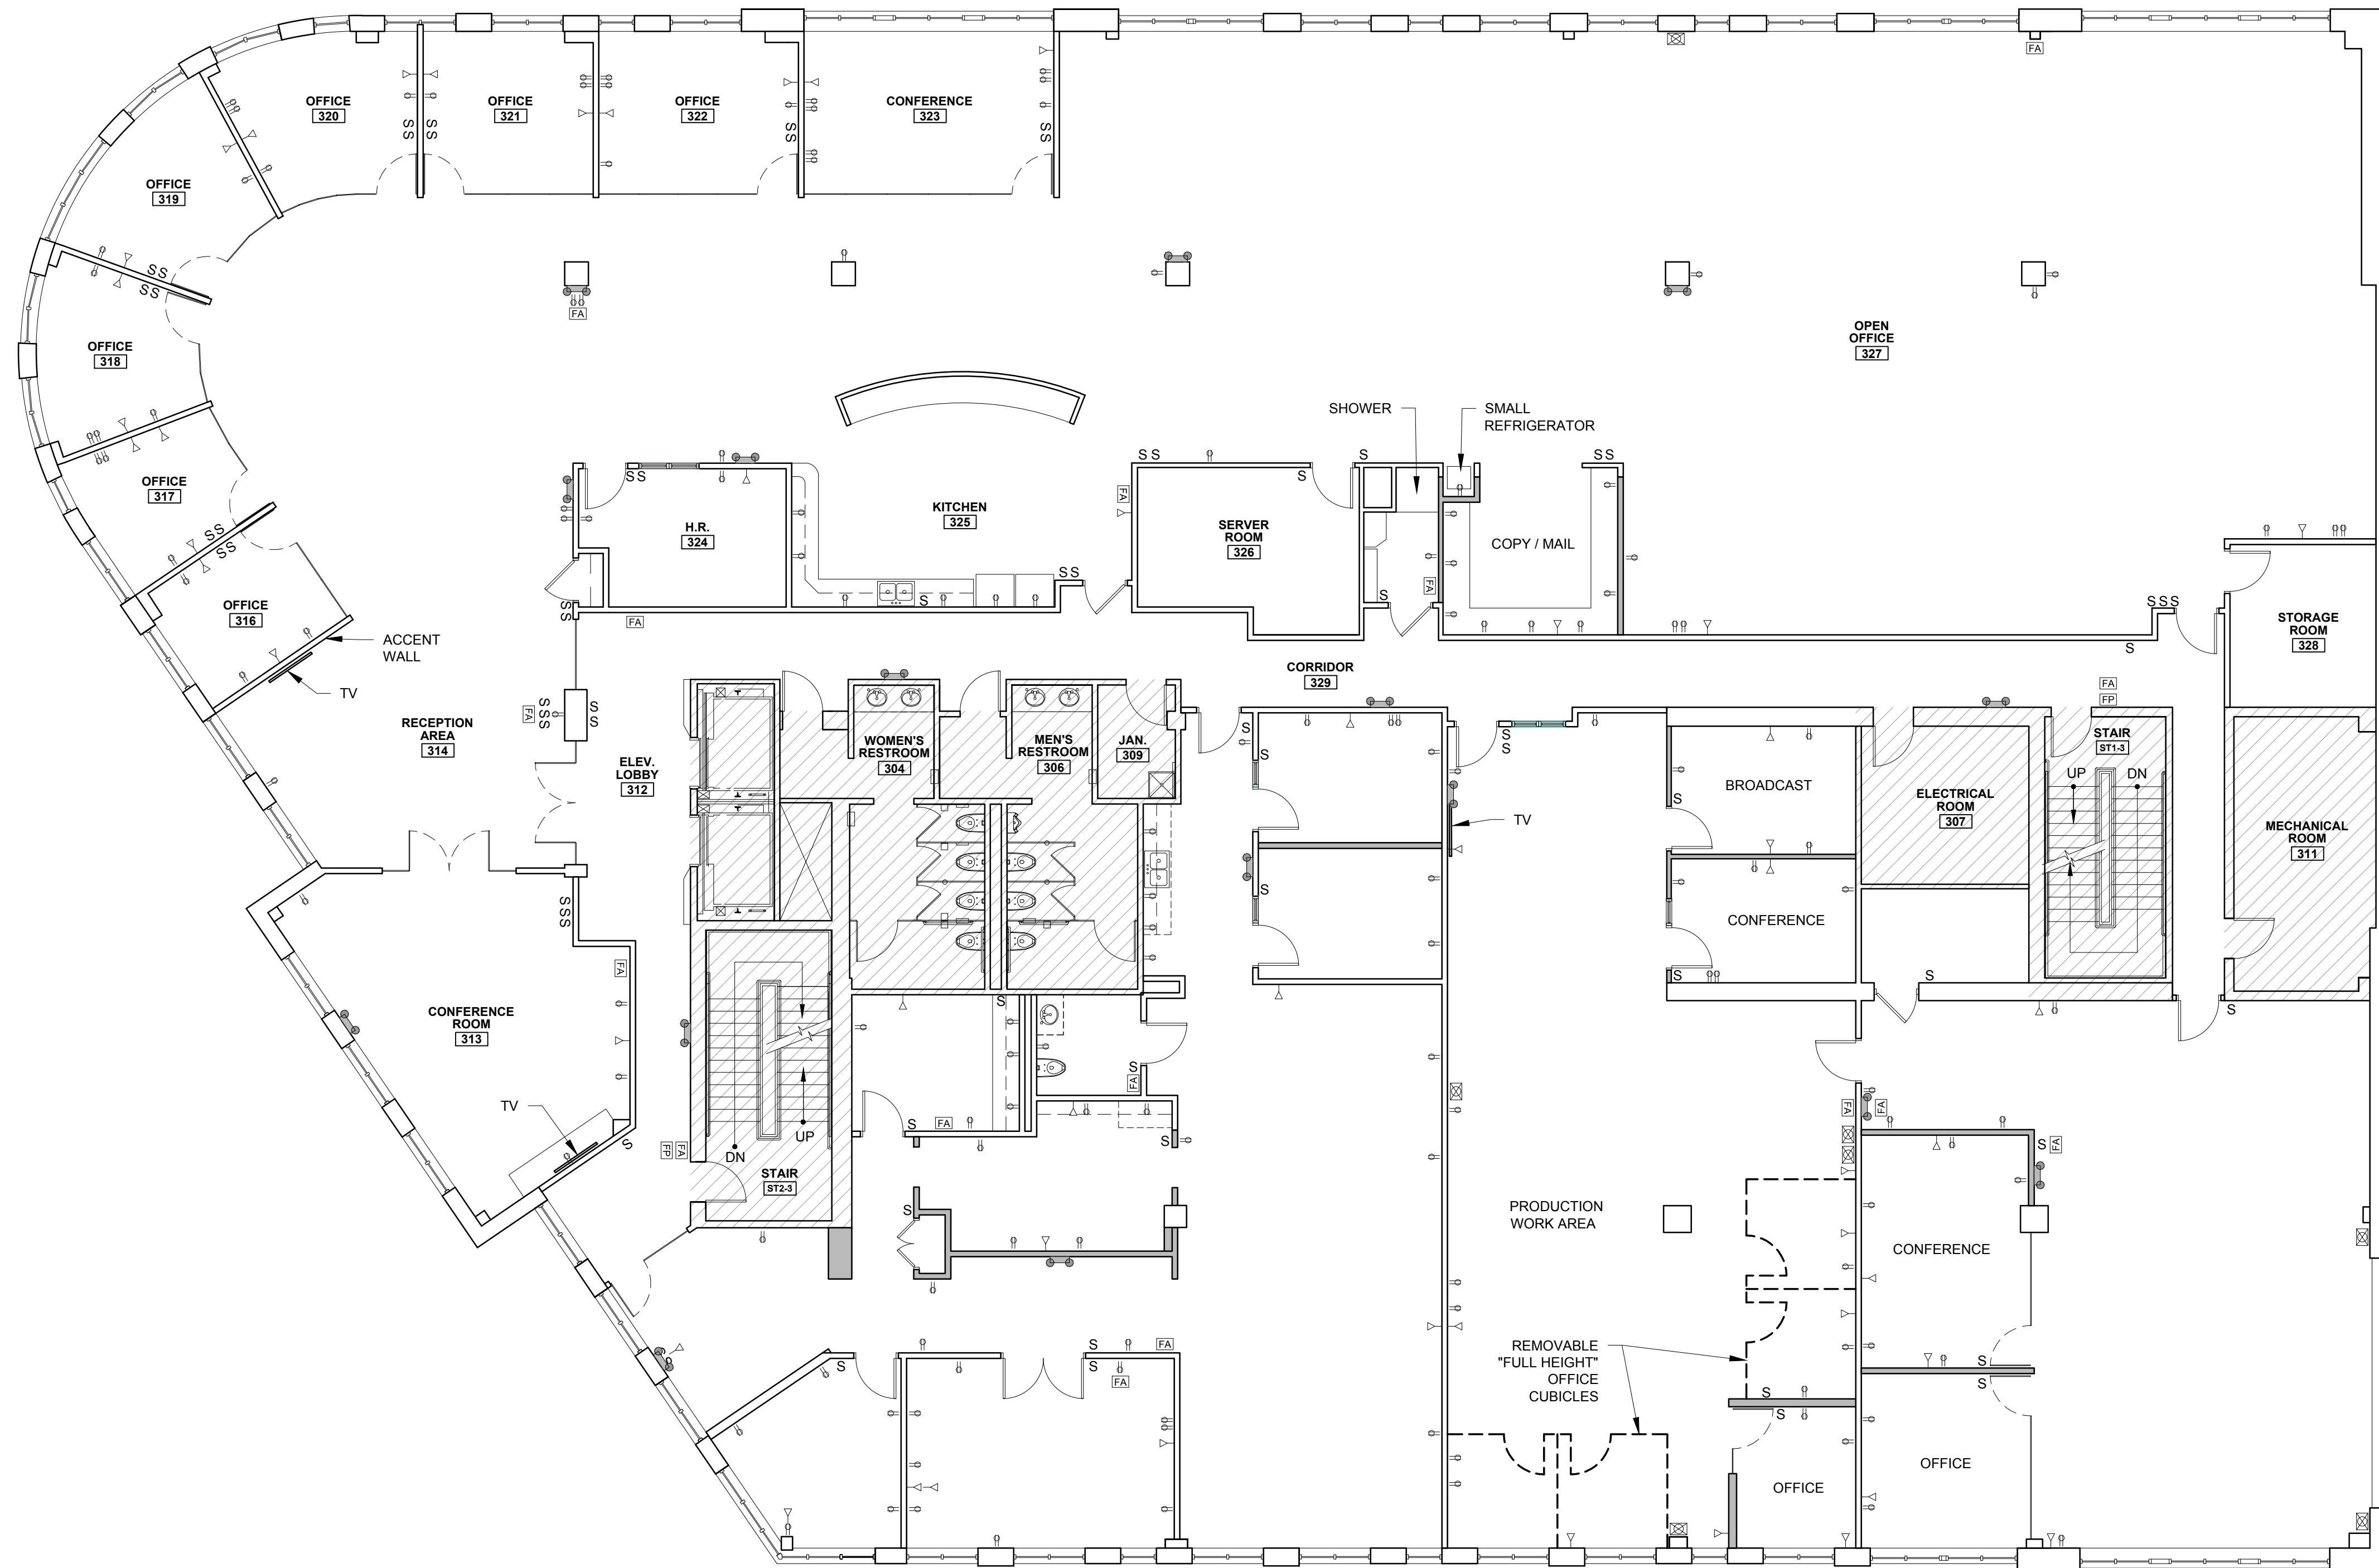

WALL LEGEND	
	WALL BUTTED TO ACT CEILING
	WALL TO CONCRETE CEILING DECK
	N.I.S. (NOT IN SCOPE)

LEGEND	
	DATA DROP
	OUTLET
	LIGHT SWITCH
	EMERGENCY LIGHTING
	FIRE ALARM
	FIRE PULL
	CUBICLE POWER

**GENERAL NOTES**

SOME OUTLETS MAY NOT BE SHOWN BECAUSE THEY WERE CONCEALED BY UNMOVABLE OBJECTS

OUTLETS, SWITCHES, FIRE ALARMS, FIRE PULLS, DATA DROPS AND CUBICAL POWER SHOWN ON PLAN ARE LOCATED IN THEIR GENERAL LOCATION, FOR EXACT LOCATION VERIFY IN FIELD

**ROOMS NOT MEASURED:**

- STAIR ST1-3
- STAIR ST2-3
1 EXISTING FLOOR PLAN  
1/8" = 1'-0"