

**SHEET NOTES**


**cíee**  
 Council on International Educational  
 Exchange  
 300 Fore Street  
 Portland, ME

**Gensler**  
 One Beacon Street  
 Third Floor  
 Boston MA 02108  
 (617) 619-5700  
 (617) 619-5701

| Date & Issue Description   | By     | Check |
|----------------------------|--------|-------|
| 09/16/16 ISSUED FOR PERMIT | ACH/AQ | GL    |

**GENERAL NOTES**


Seal/Signature

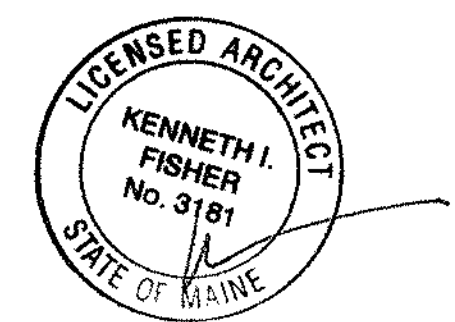

Project Name  
 CIEE HQ Renovations


Project Number  
 11.7086.000

Description  
 ENLARGED PLANS

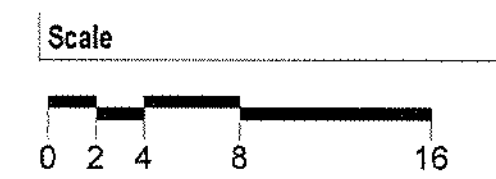


**A03.000**


© 2016 Gensler

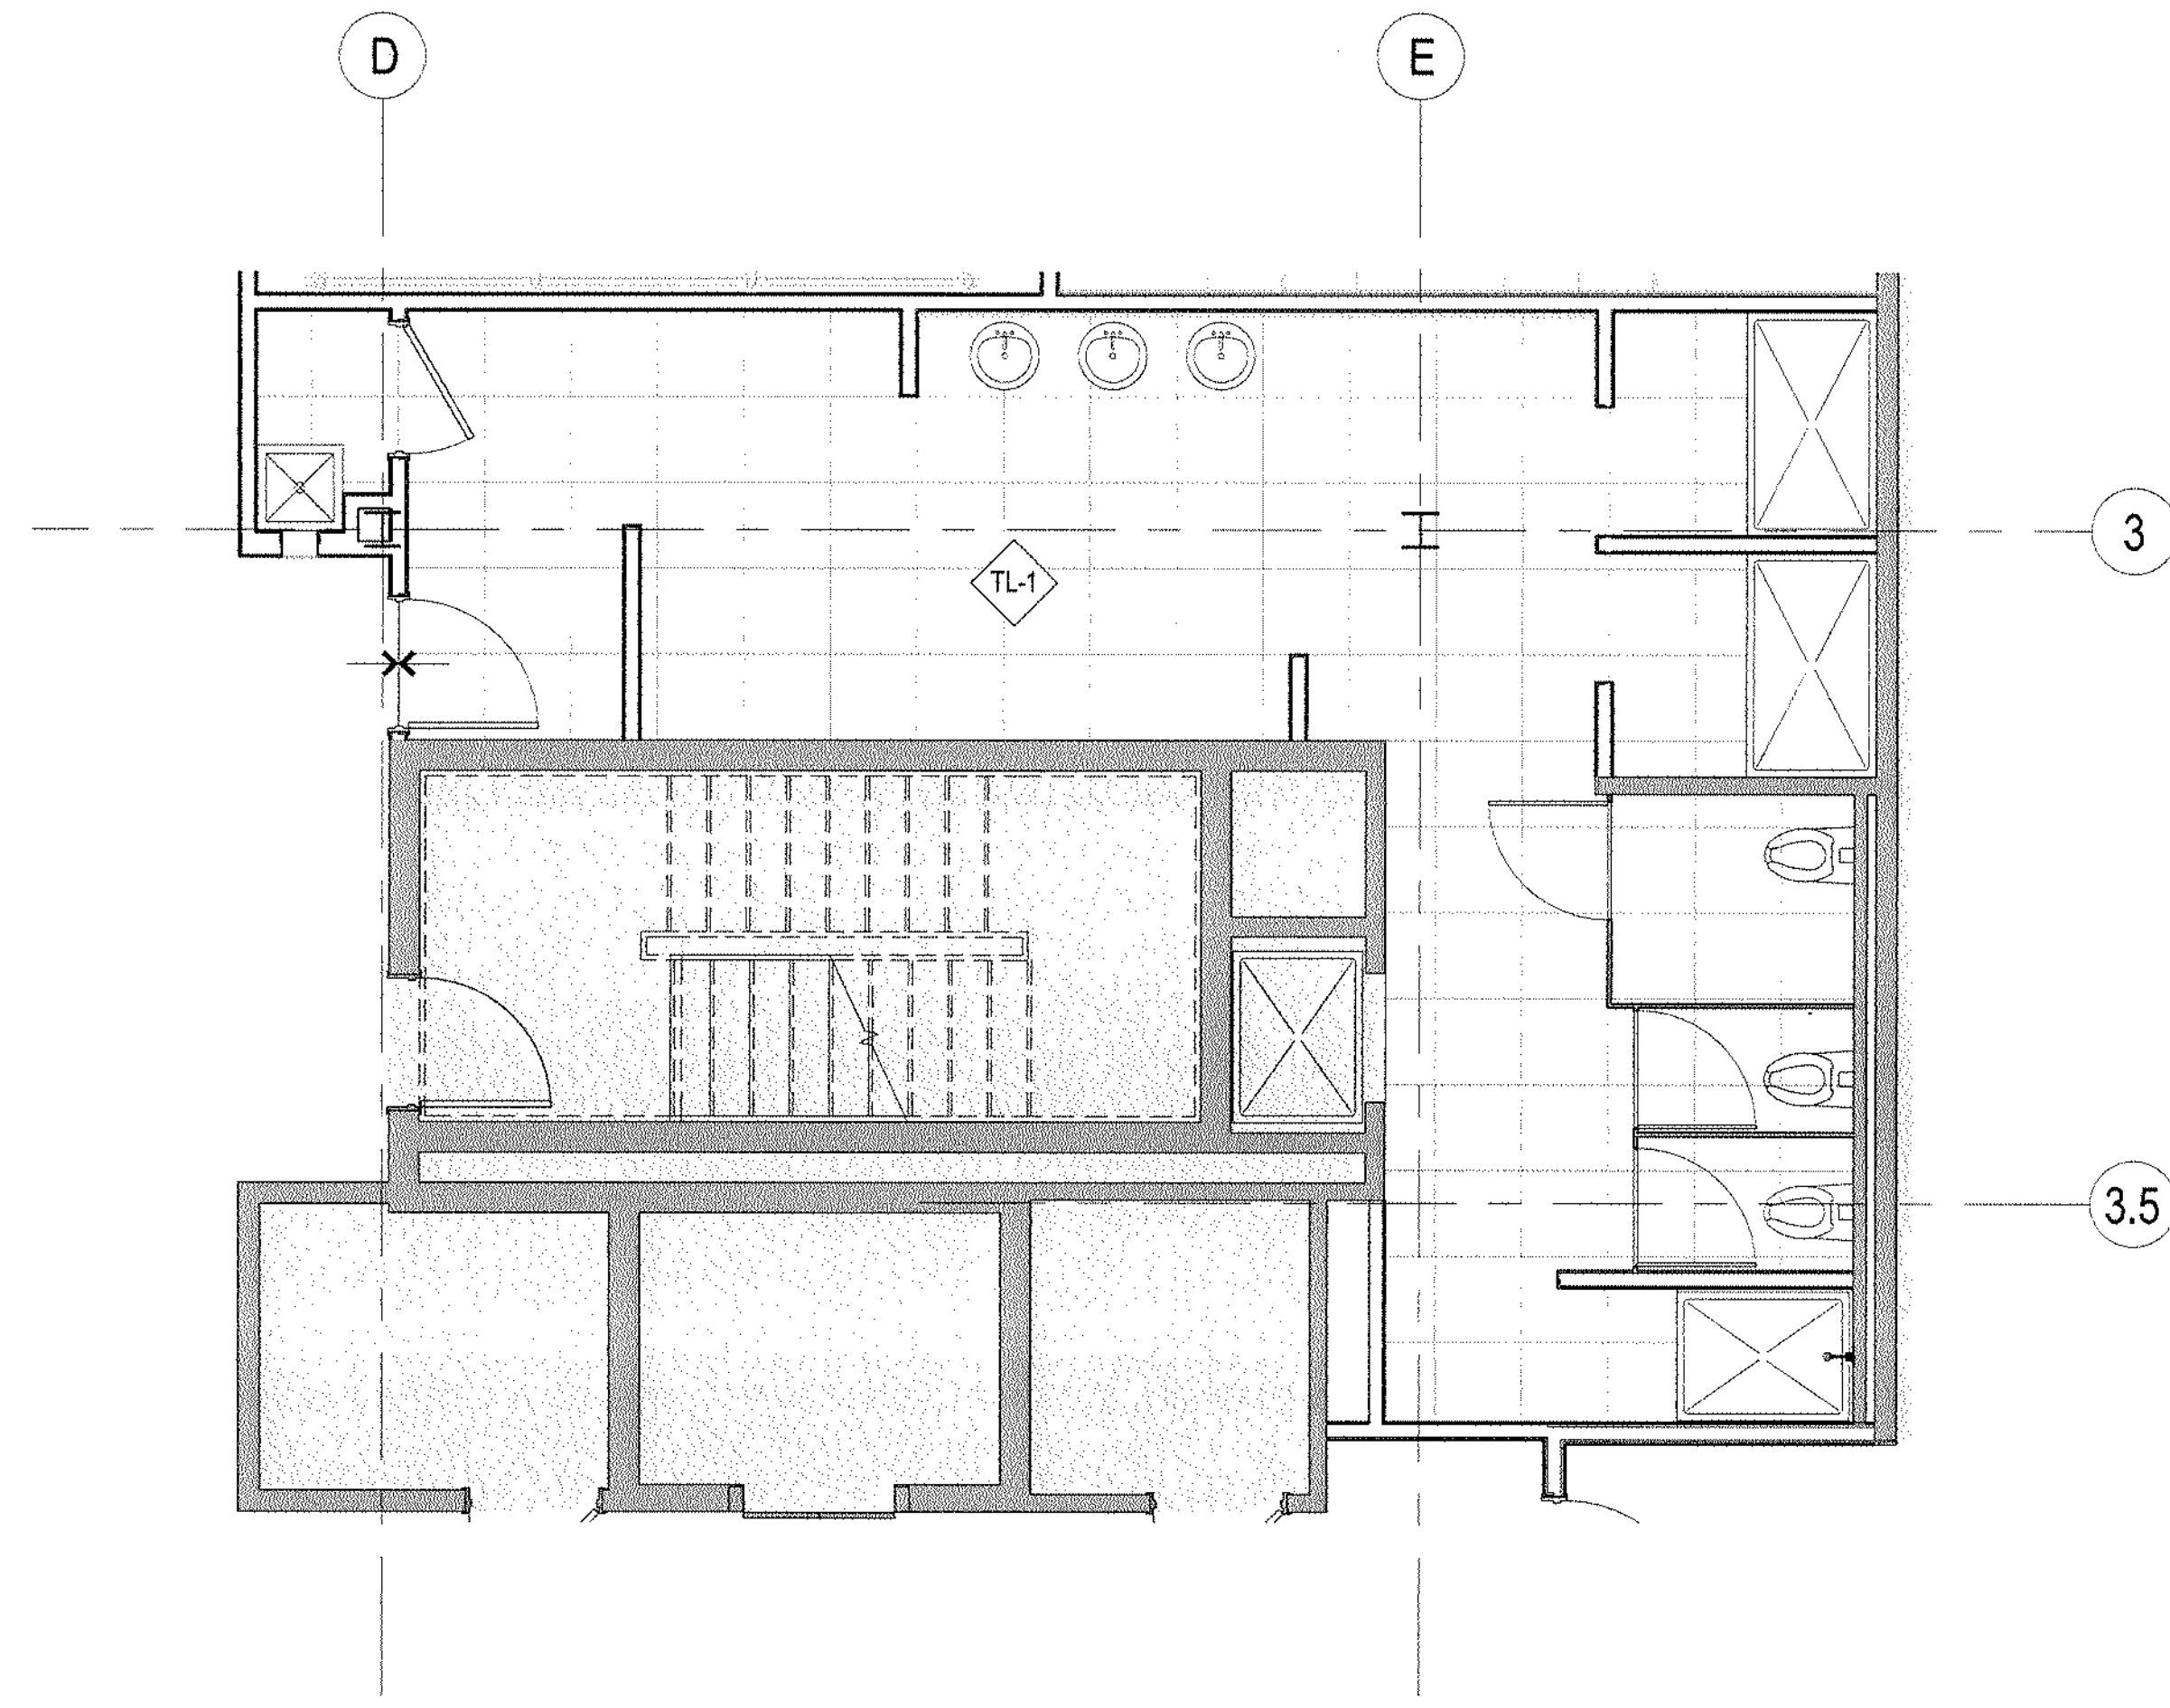


**3** ENLARGED PLAN - BASEMENT LEVEL - WOMEN'S LOCKER ROOM - FINISH  
 SCALE: 1/4" = 1'-0"

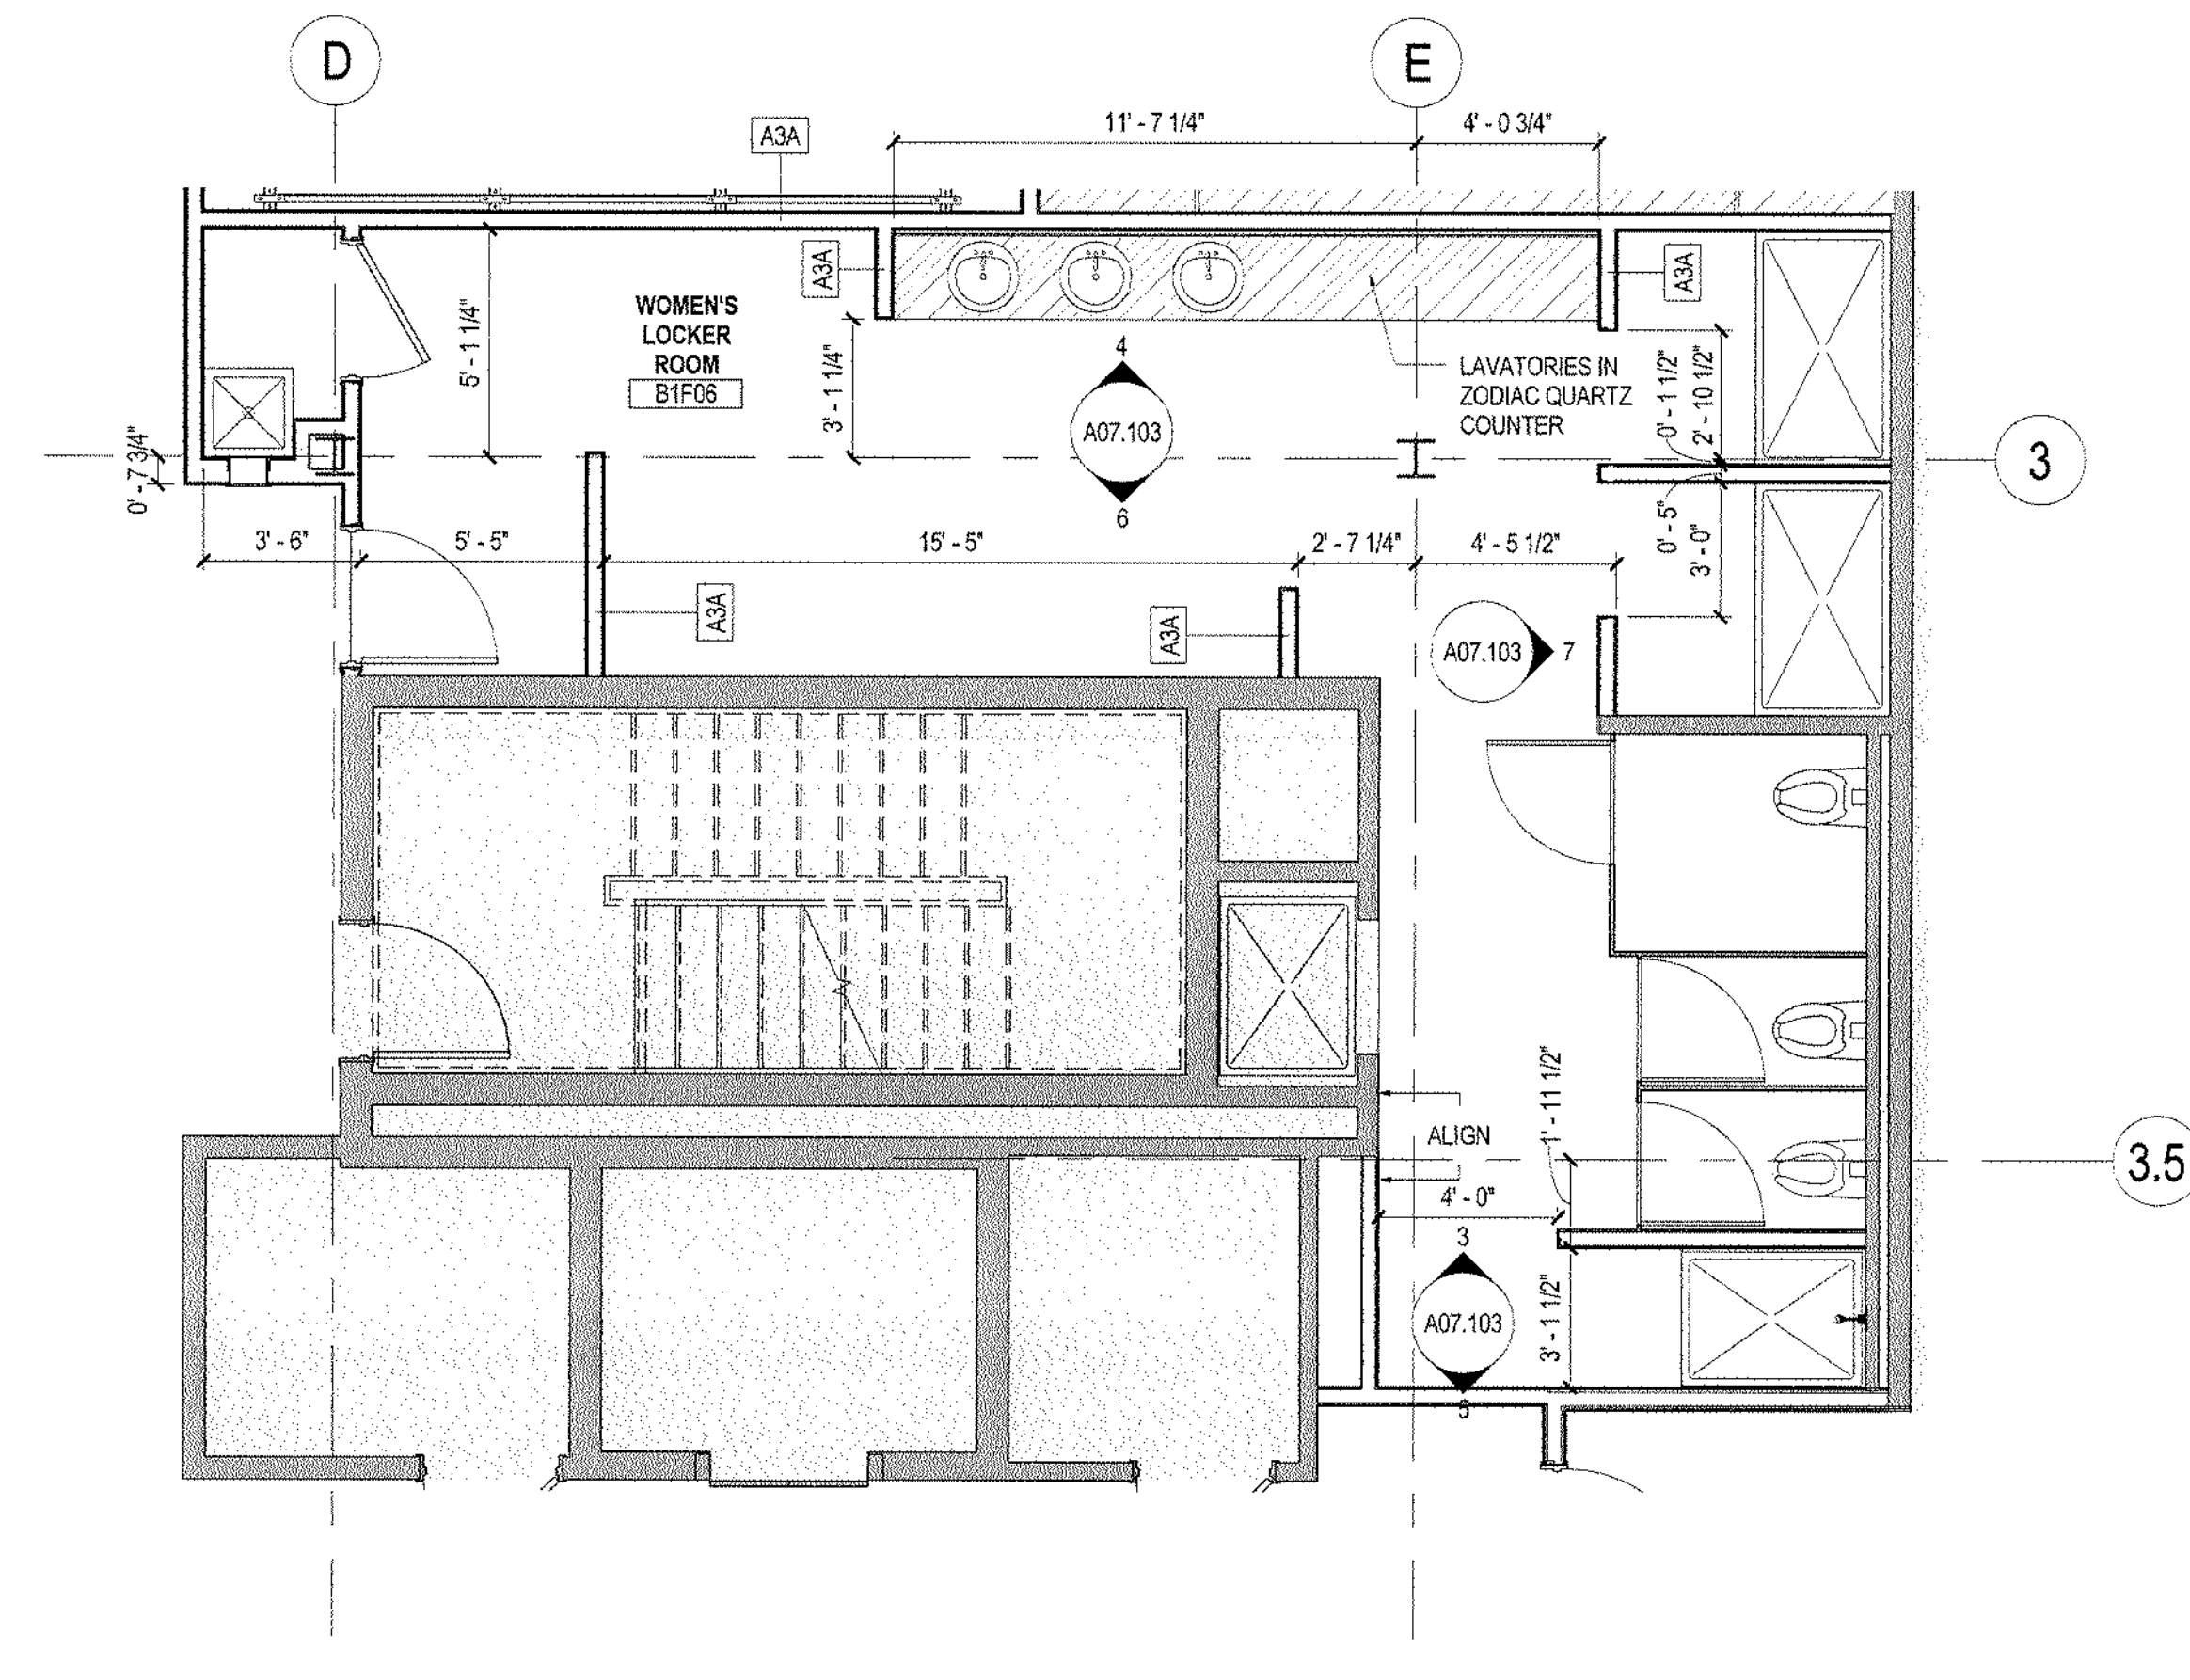

**1** ENLARGED PLAN - BASEMENT LEVEL - WOMEN'S LOCKER ROOM - CONSTRUCTION  
 SCALE: 1/4" = 1'-0"

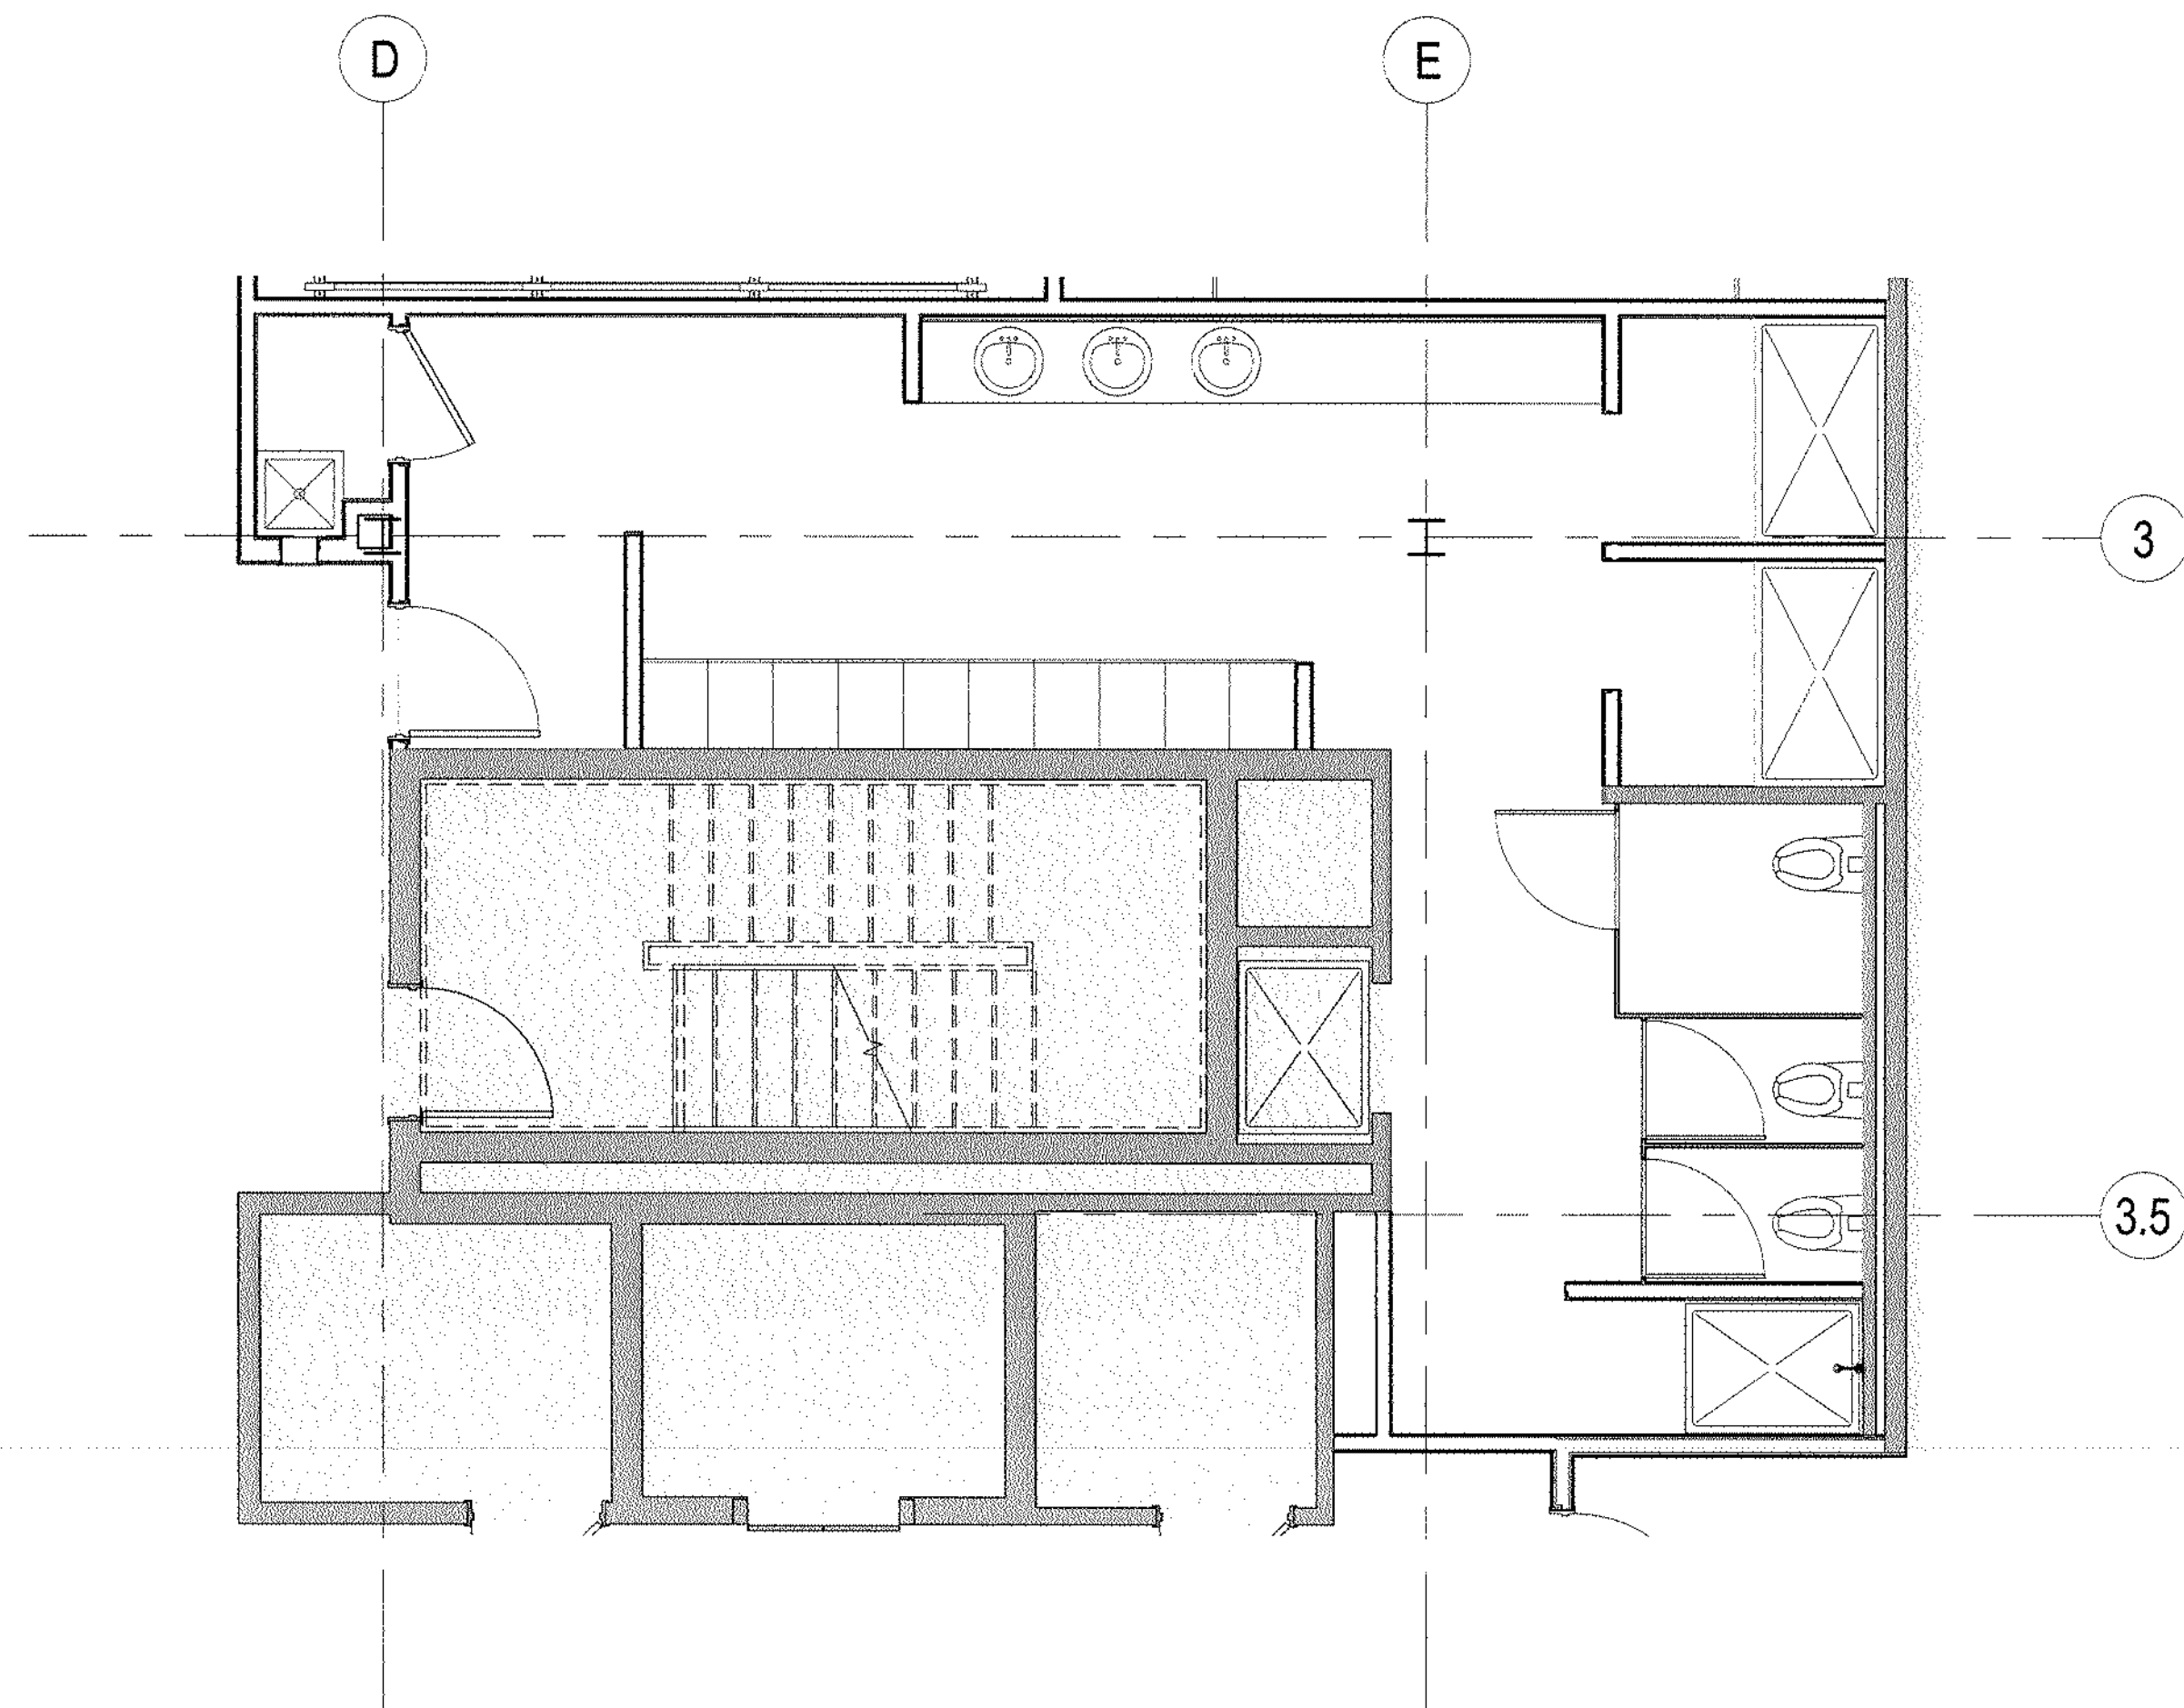

**4** ENLARGED PLAN - BASEMENT LEVEL - WOMEN'S LOCKER ROOM - FURNITURE  
 SCALE: 1/4" = 1'-0"

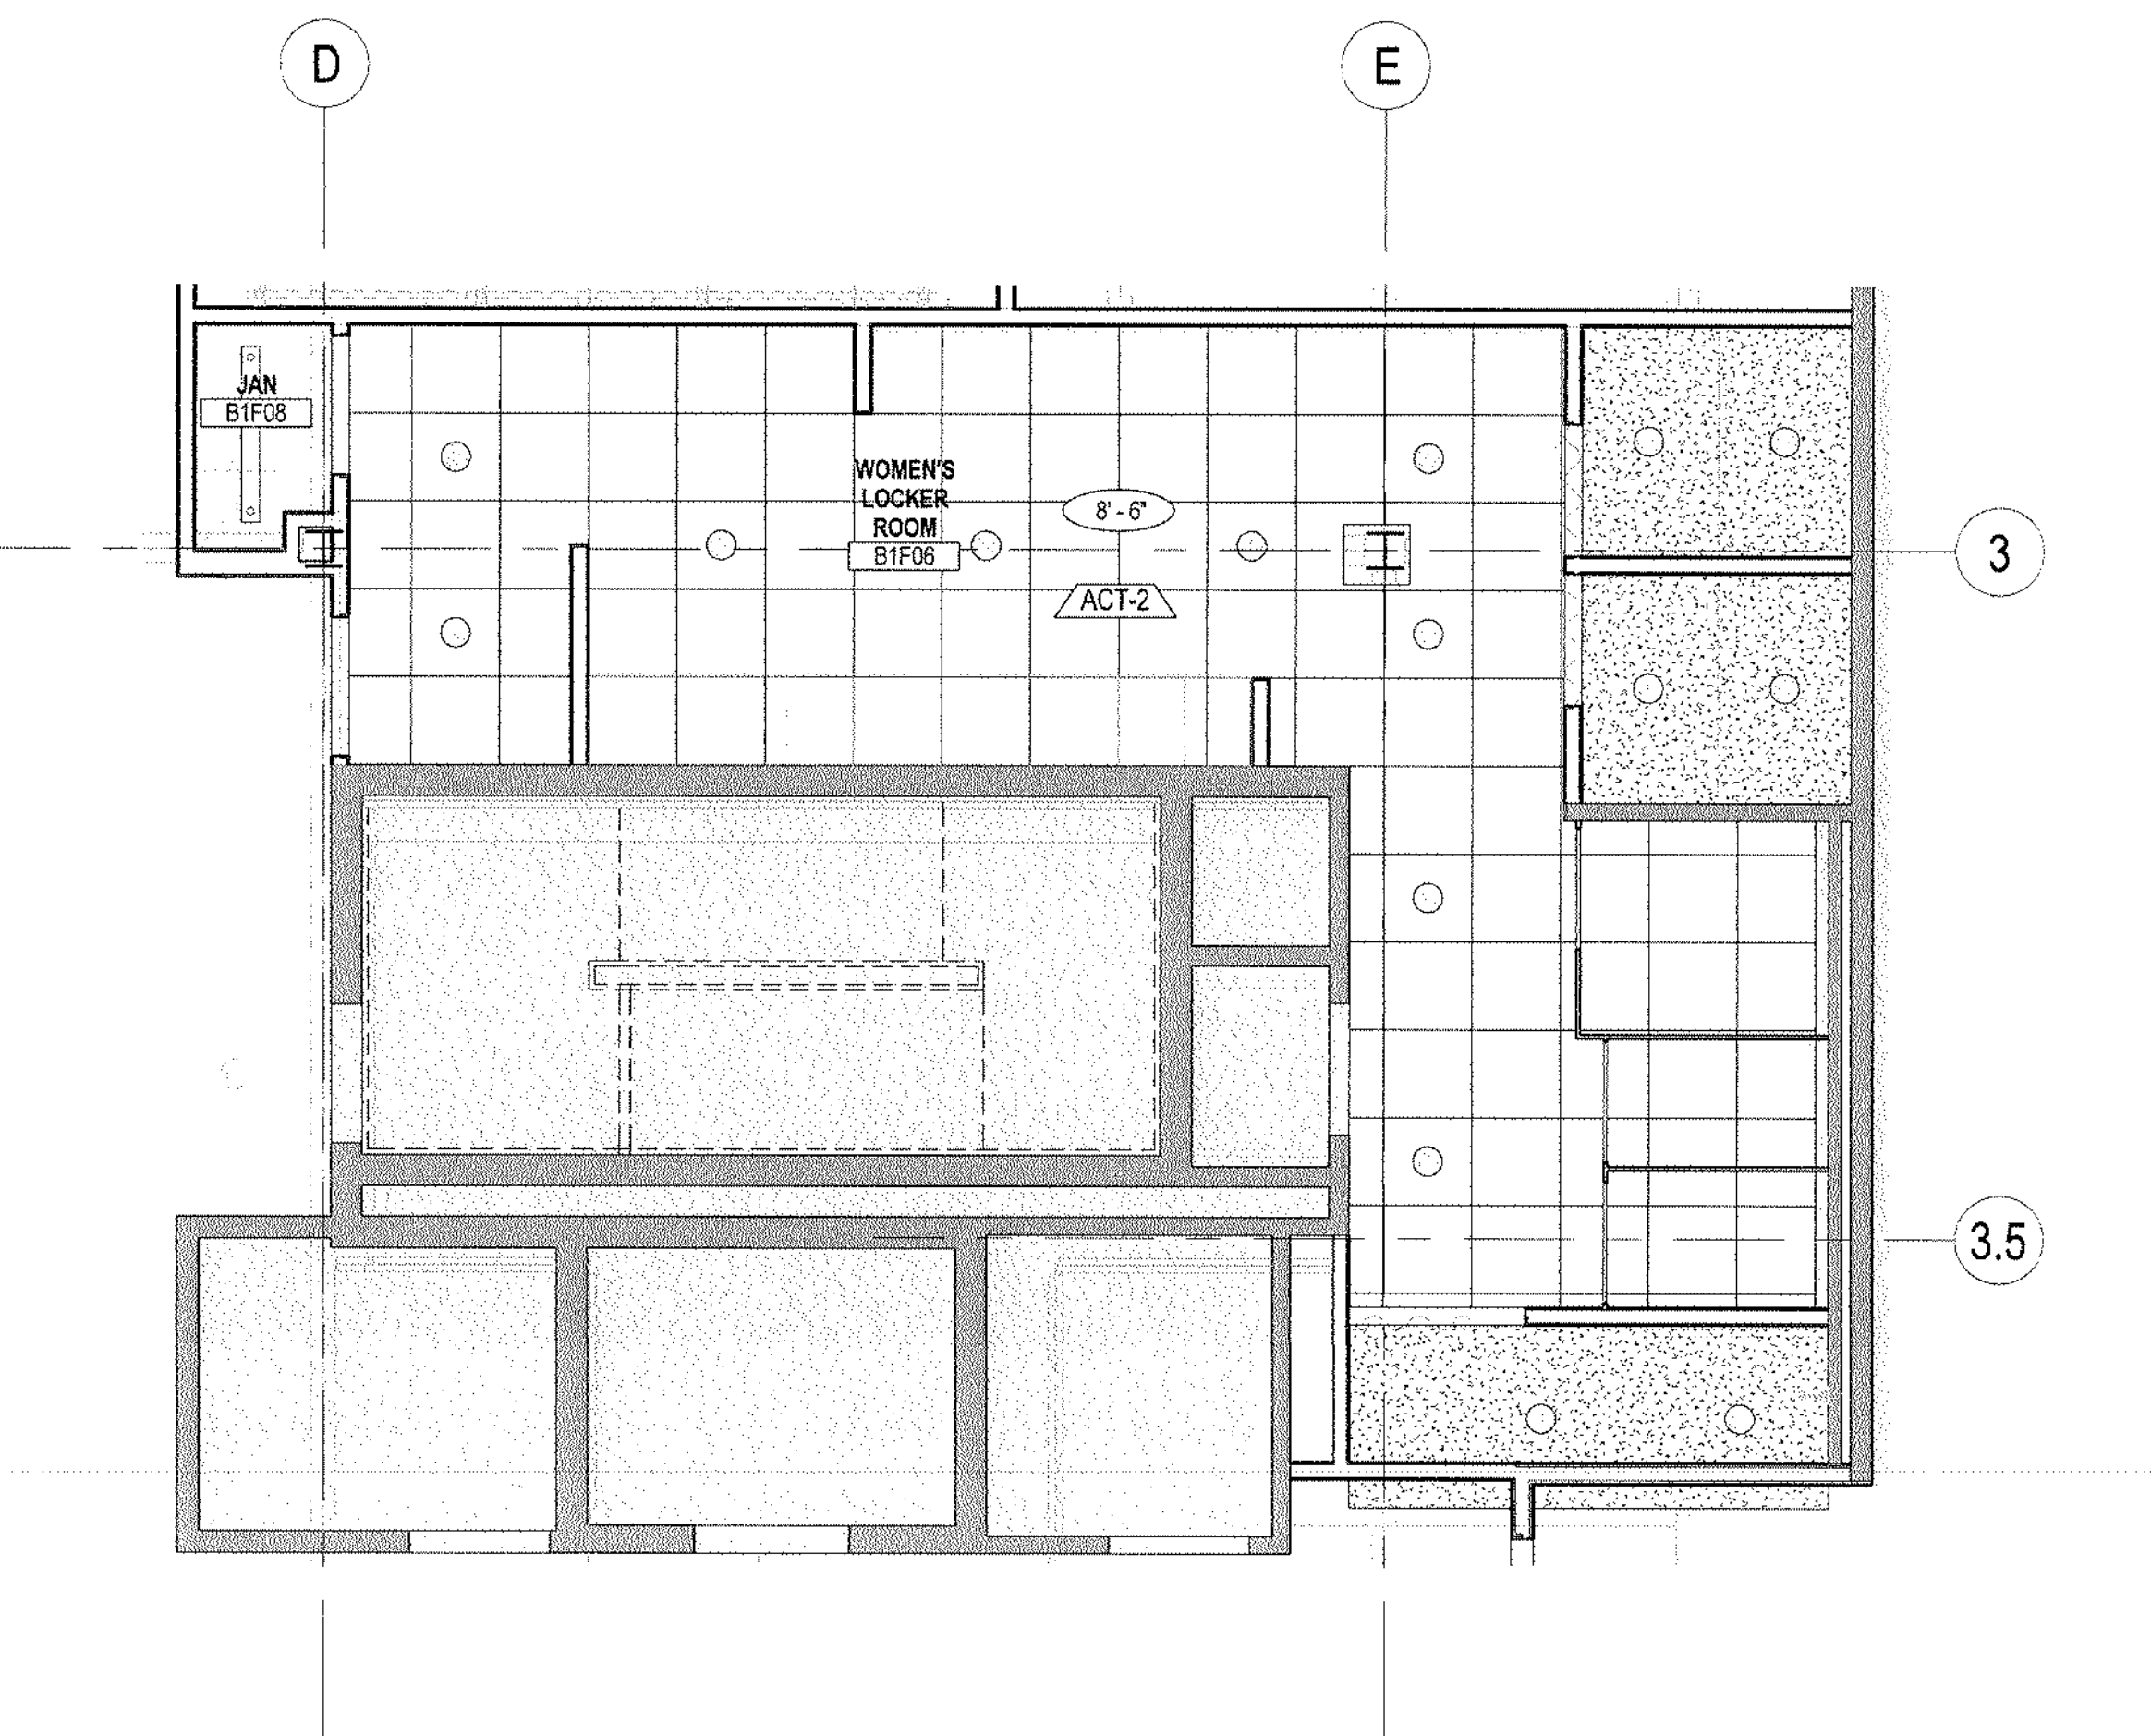

**2** ENLARGED REFLECTED CEILING PLAN - BASEMENT LEVEL - WOMEN'S LOCKER ROOM  
 SCALE: 1/4" = 1'-0"