

SHEET NOTES


02 EXPOSED STRUCTURE AND SLAB.

cíee
 Council on International Educational
 Exchange
 300 Fore Street
 Portland, ME

Gensler
 One Beacon Street
 Third Floor
 Boston MA 02108
 (617) 619-5700
 (617) 619-5701

Date & Issue Description	By	Check
09/19/16 ISSUED FOR PERMIT	ACH	AQ GL


GENERAL NOTES

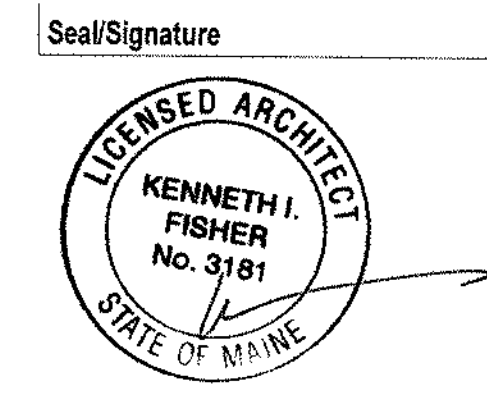

Project Name
 CIEE HQ Renovations


Project Number
 11.7086.000

Description
 ENLARGED PLANS

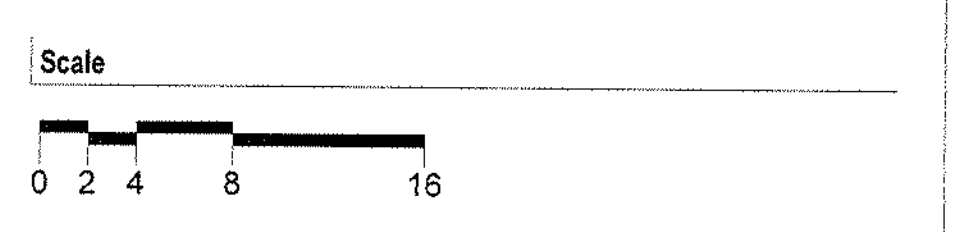


A03.102


© 2016 Gensler

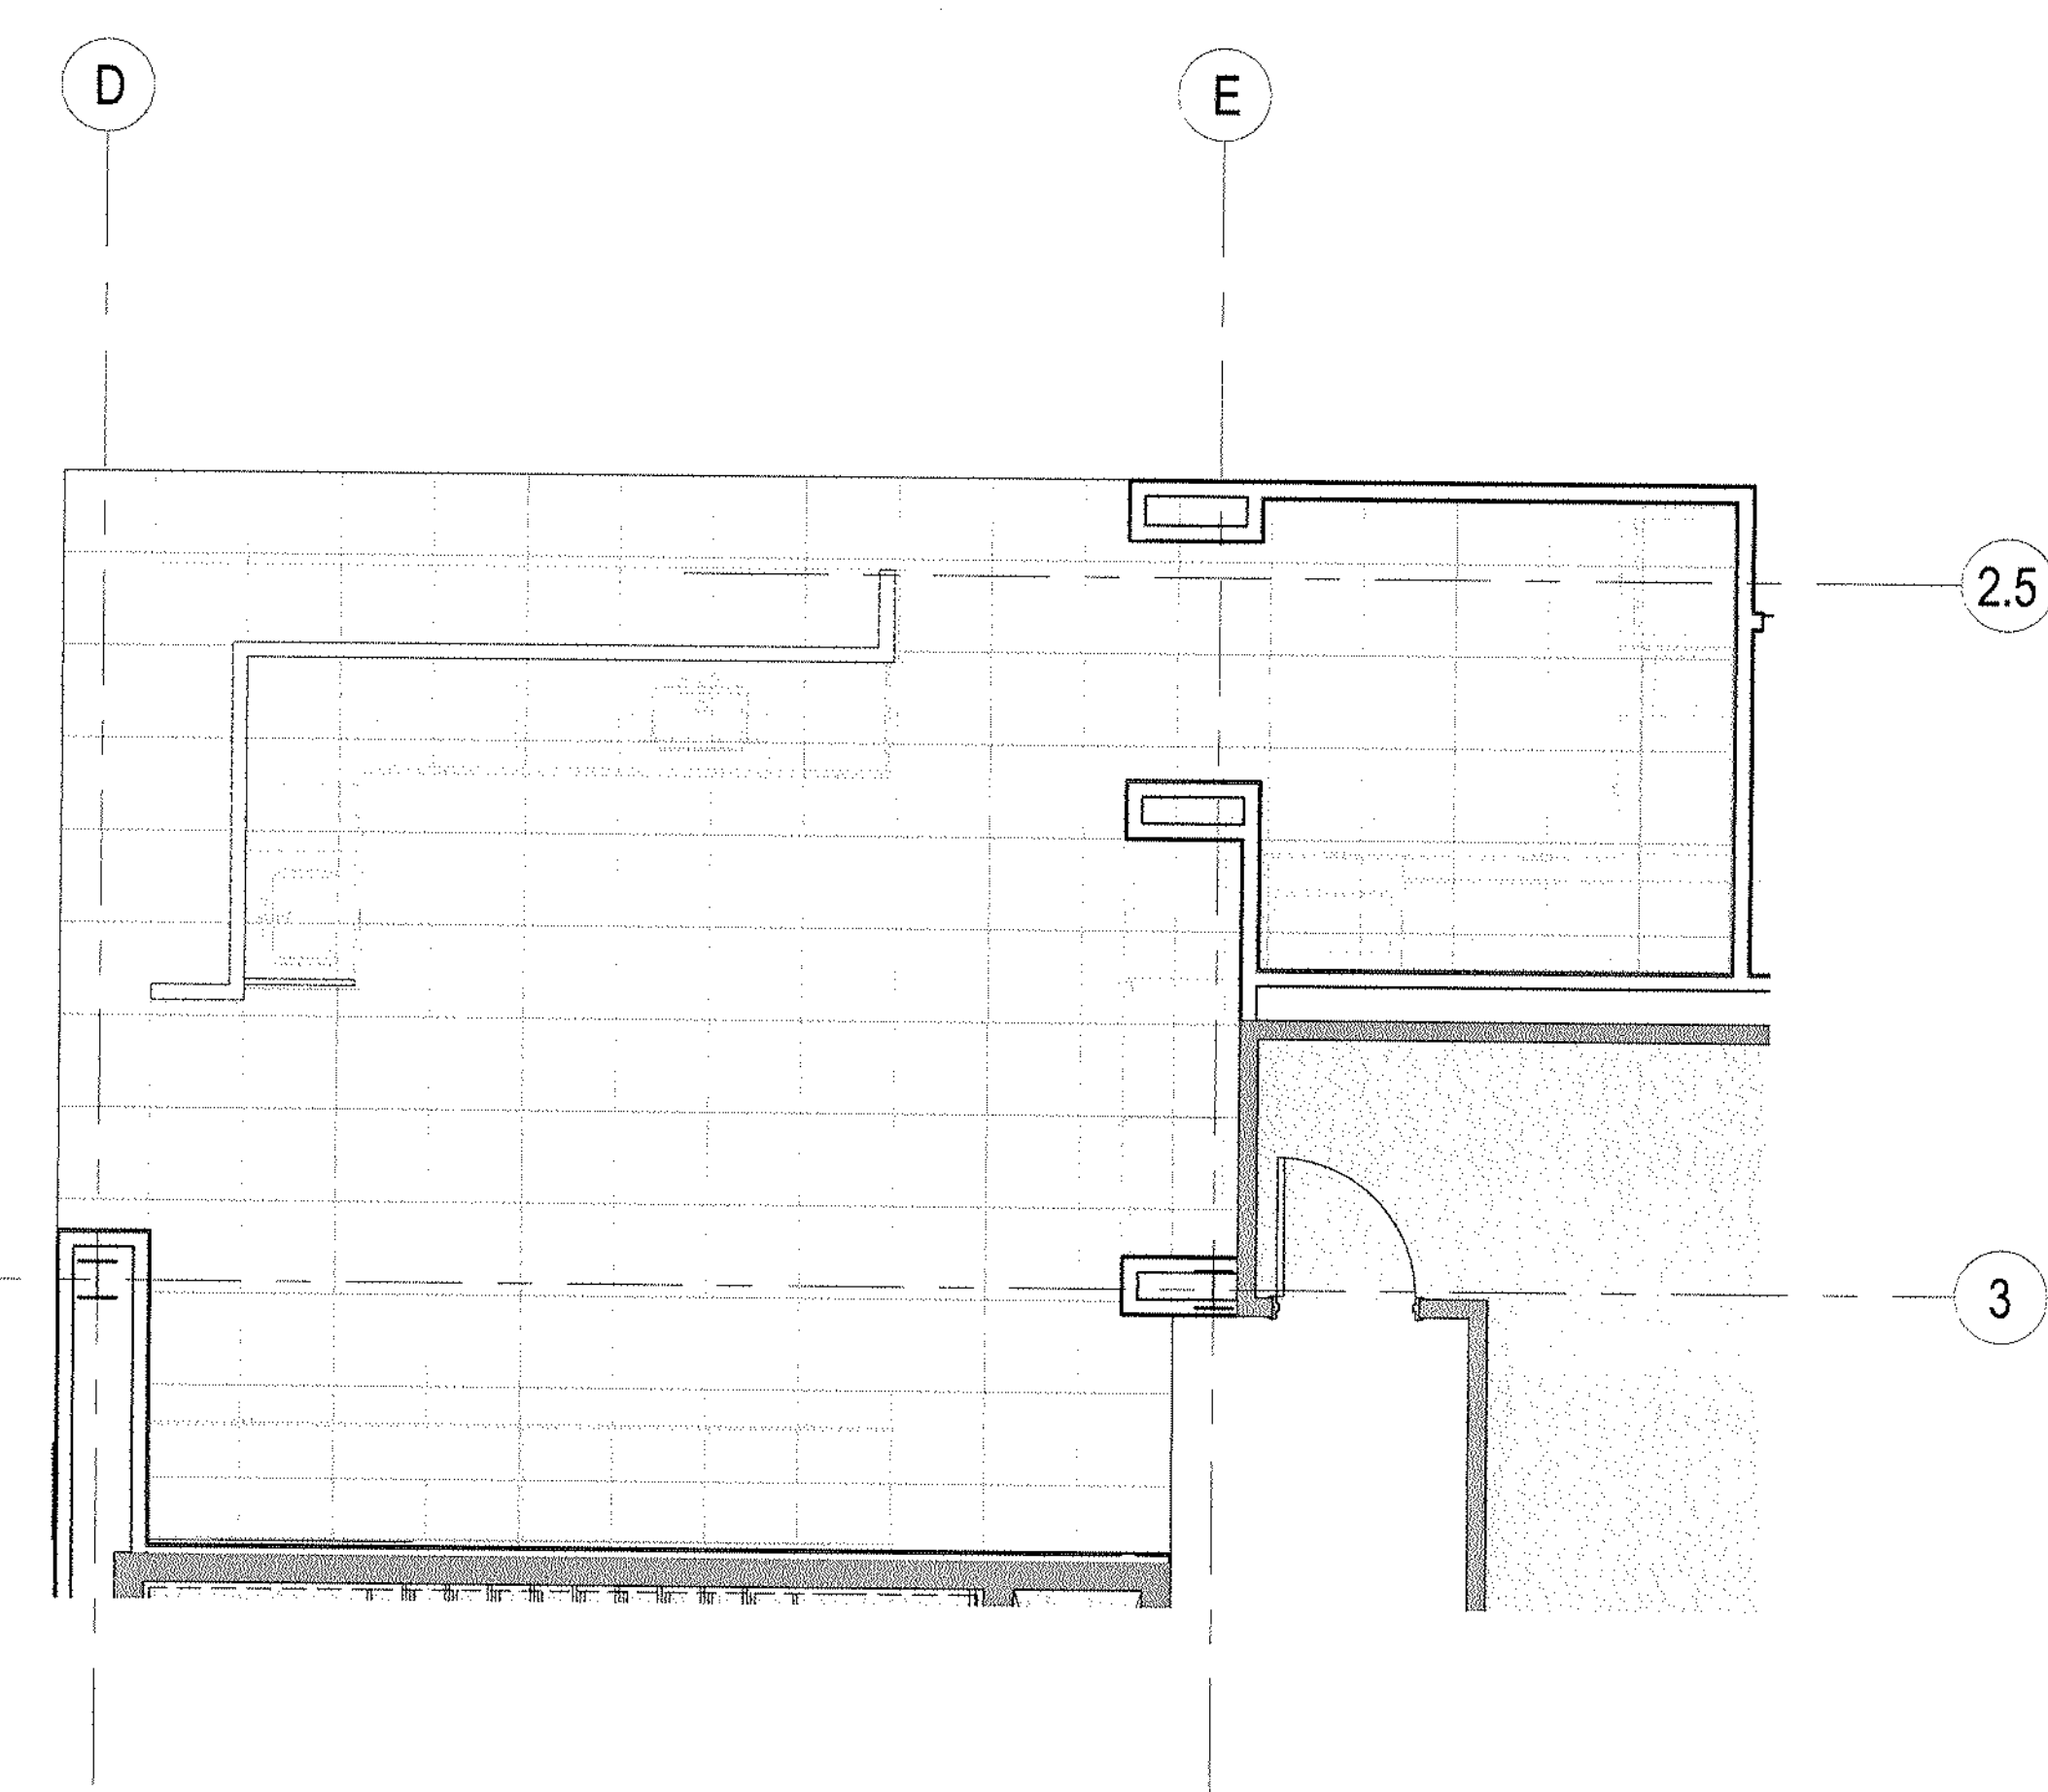


3 ENLARGED PLAN - LEVEL 01 - KITCHEN-PANTRY - FINISH
 SCALE: 1/4" = 1'-0"

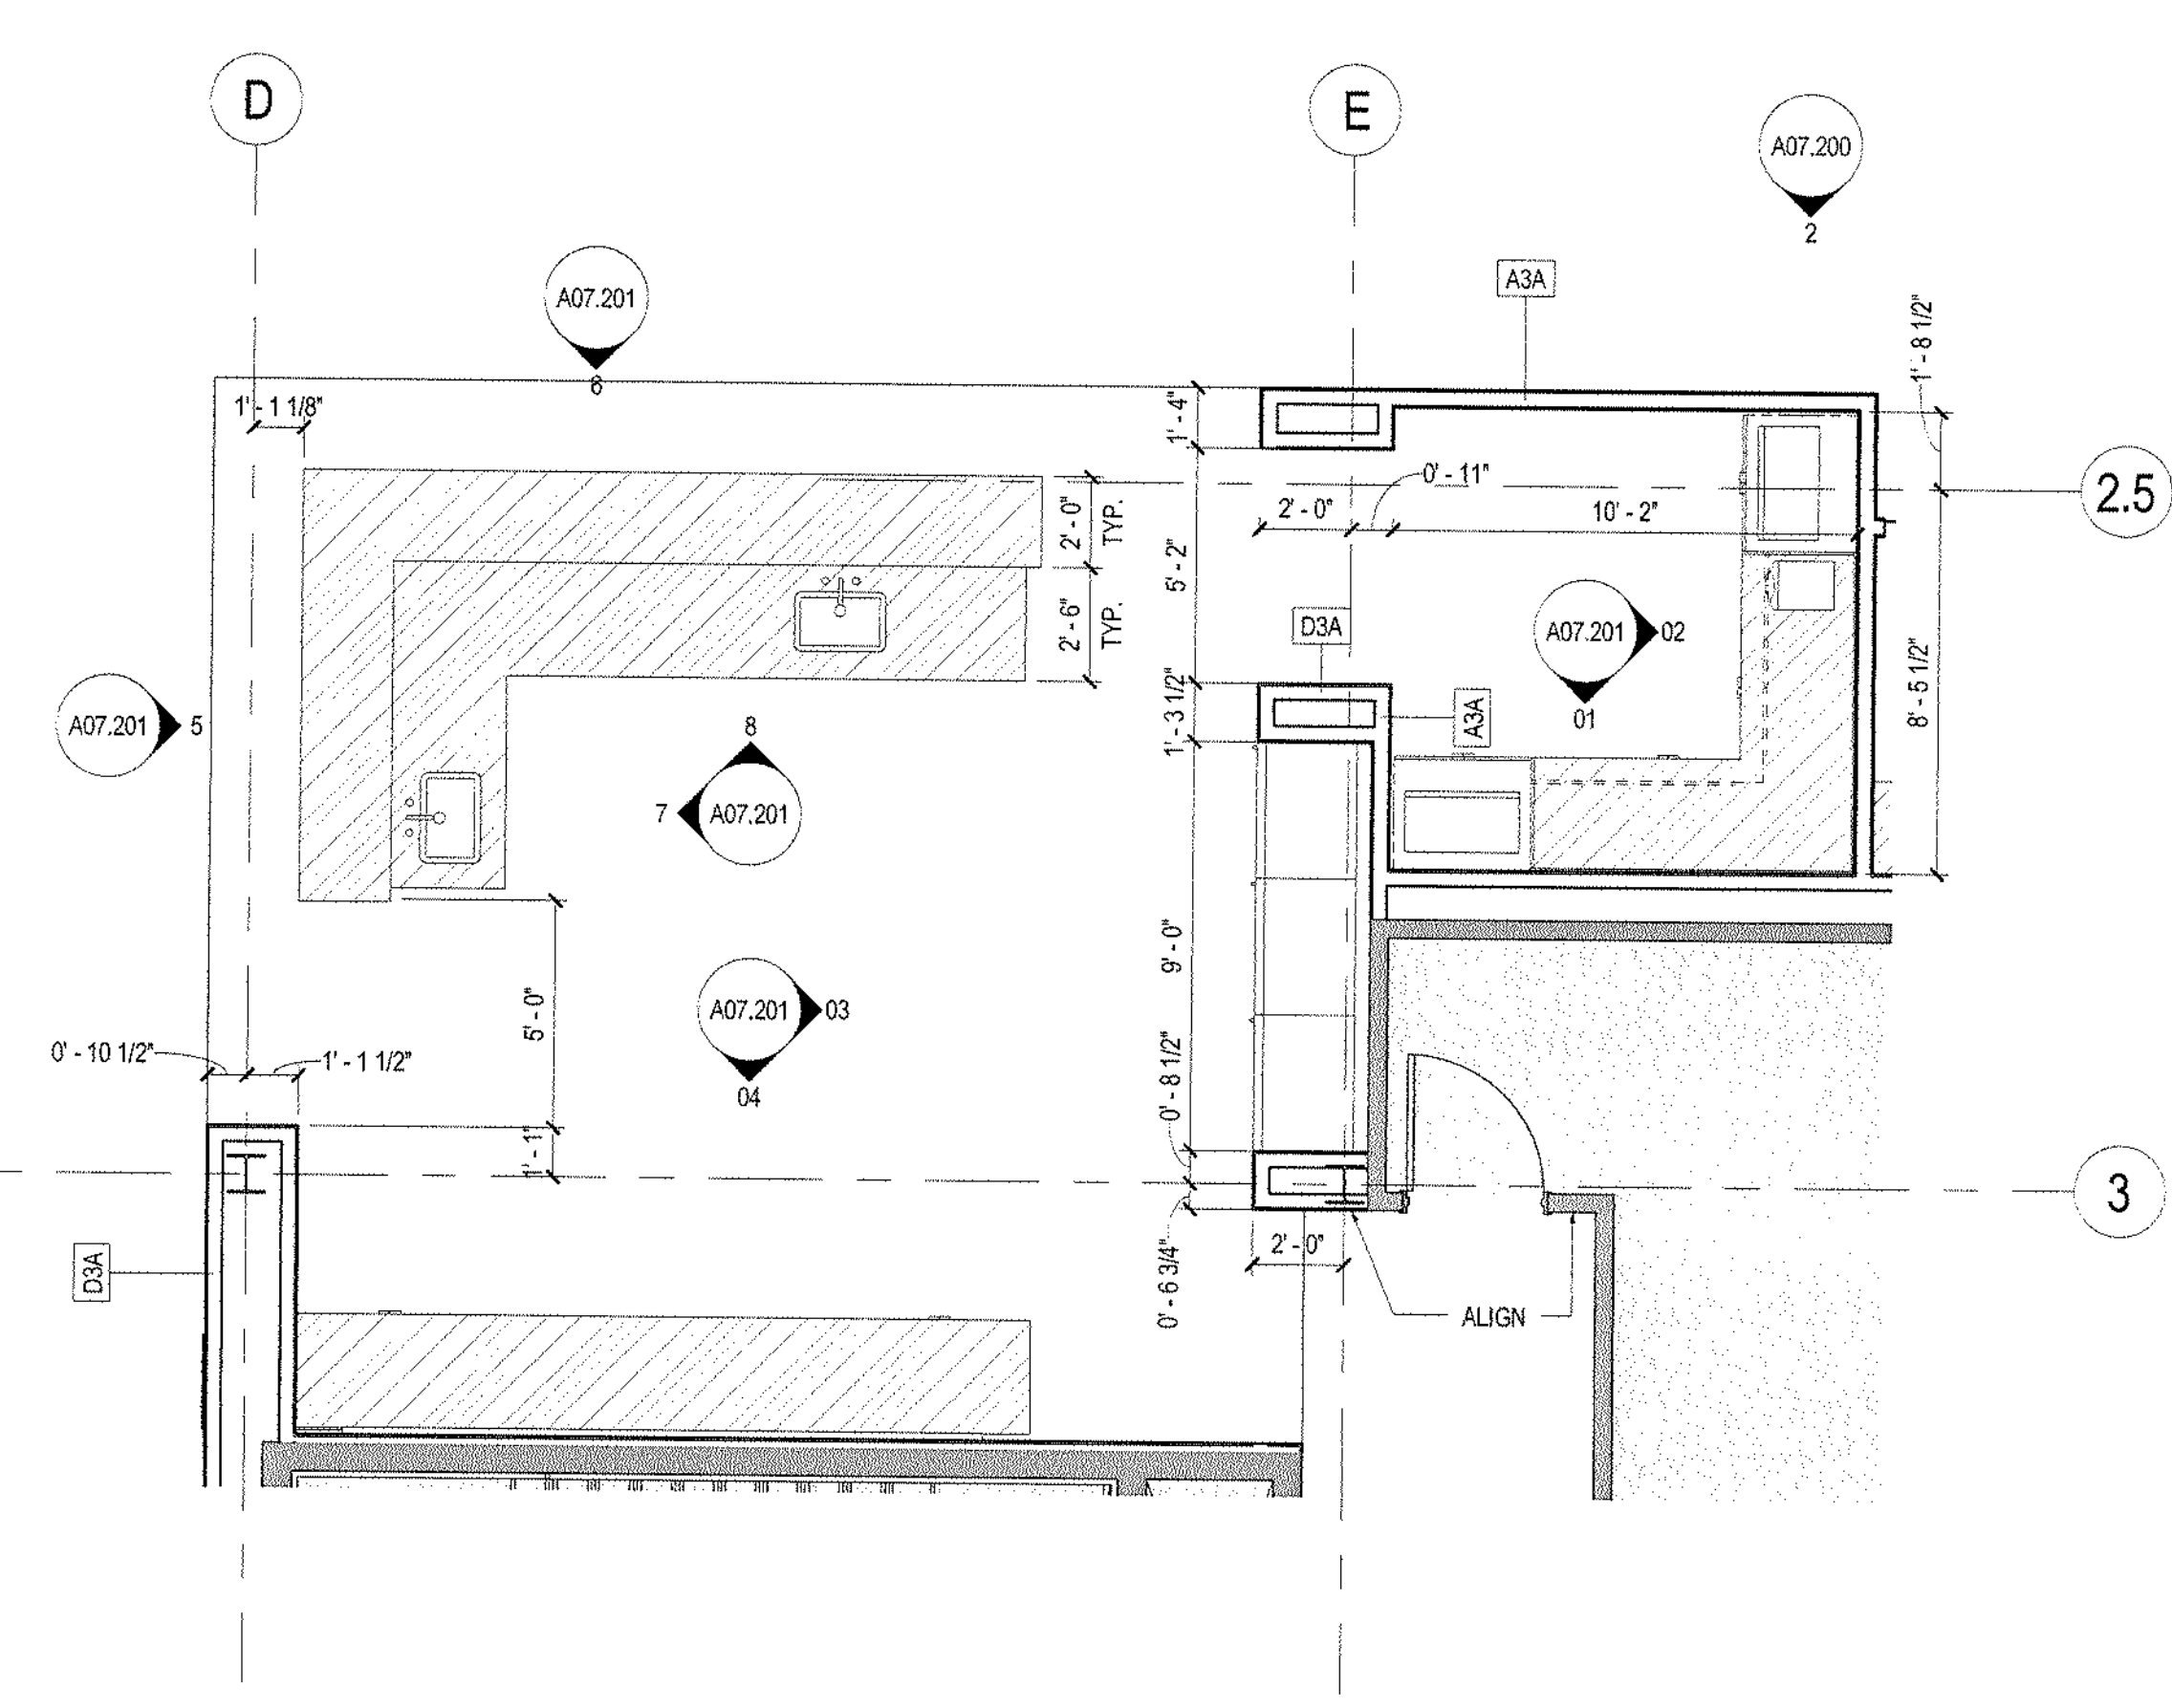

1 ENLARGED PLAN - LEVEL 01 - KITCHEN-PANTRY - CONSTRUCTION
 SCALE: 1/4" = 1'-0"

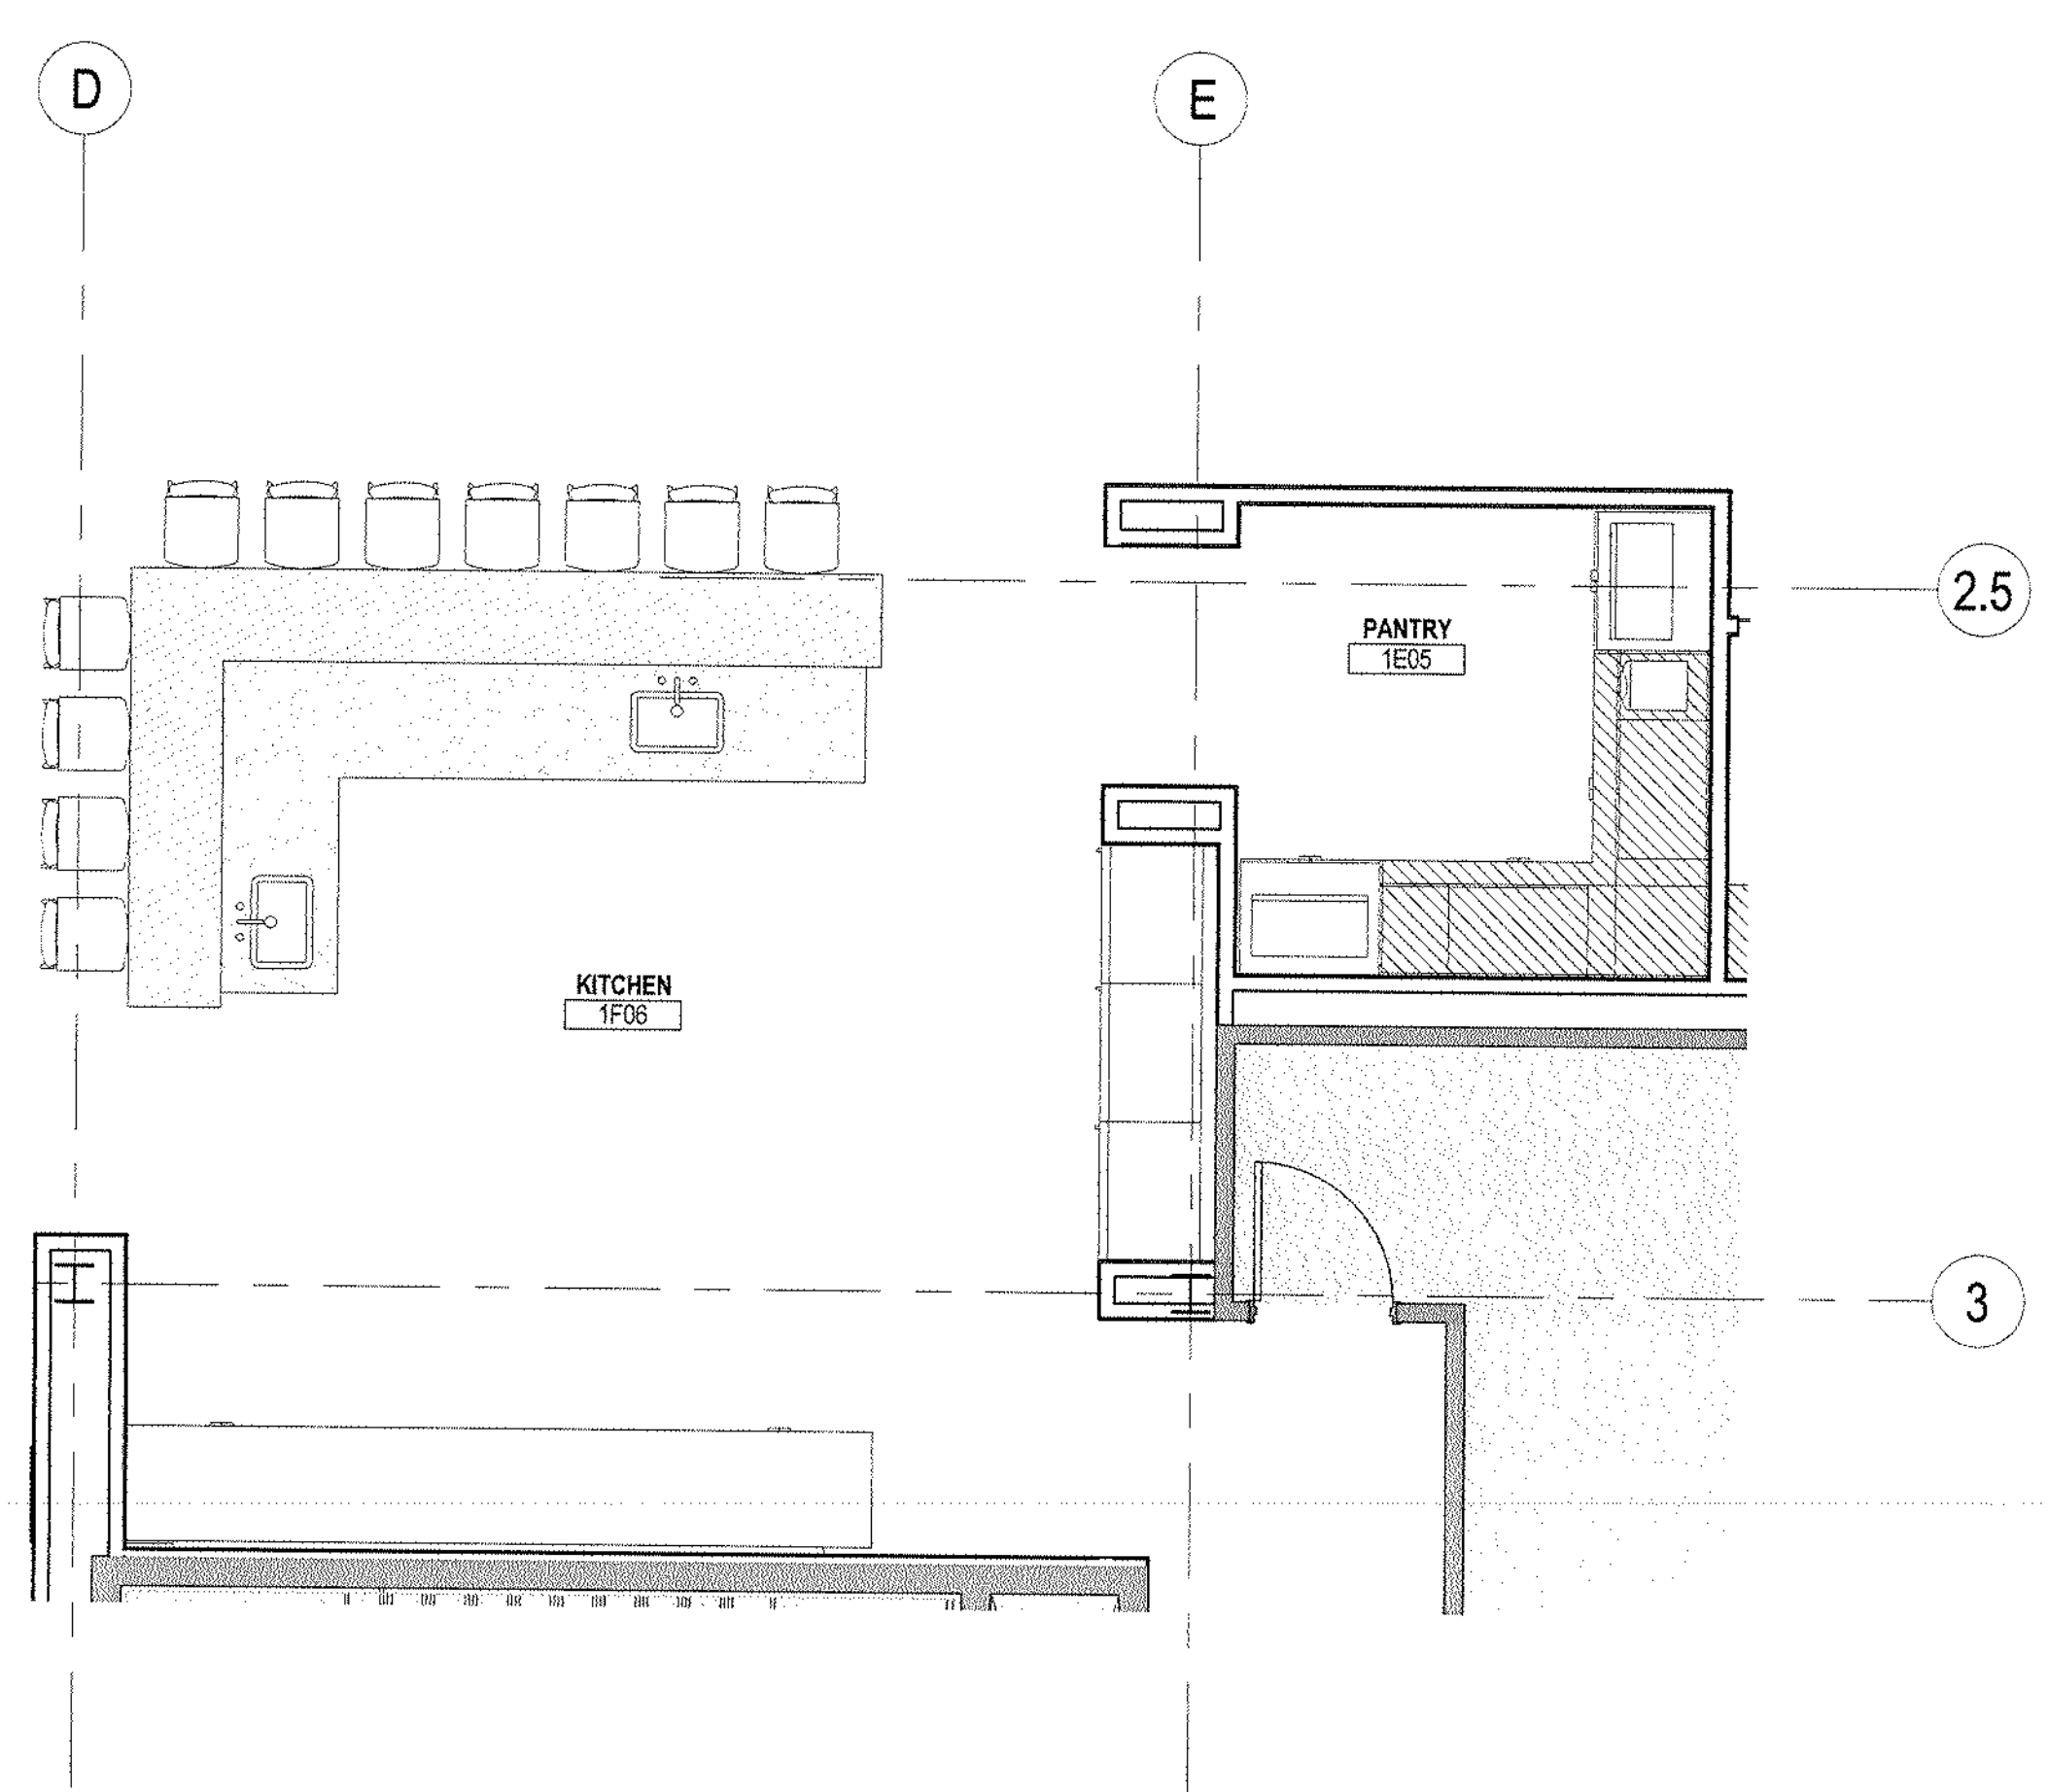

4 ENLARGED PLAN - LEVEL 01 - KITCHEN-PANTRY - FURNITURE
 SCALE: 1/4" = 1'-0"

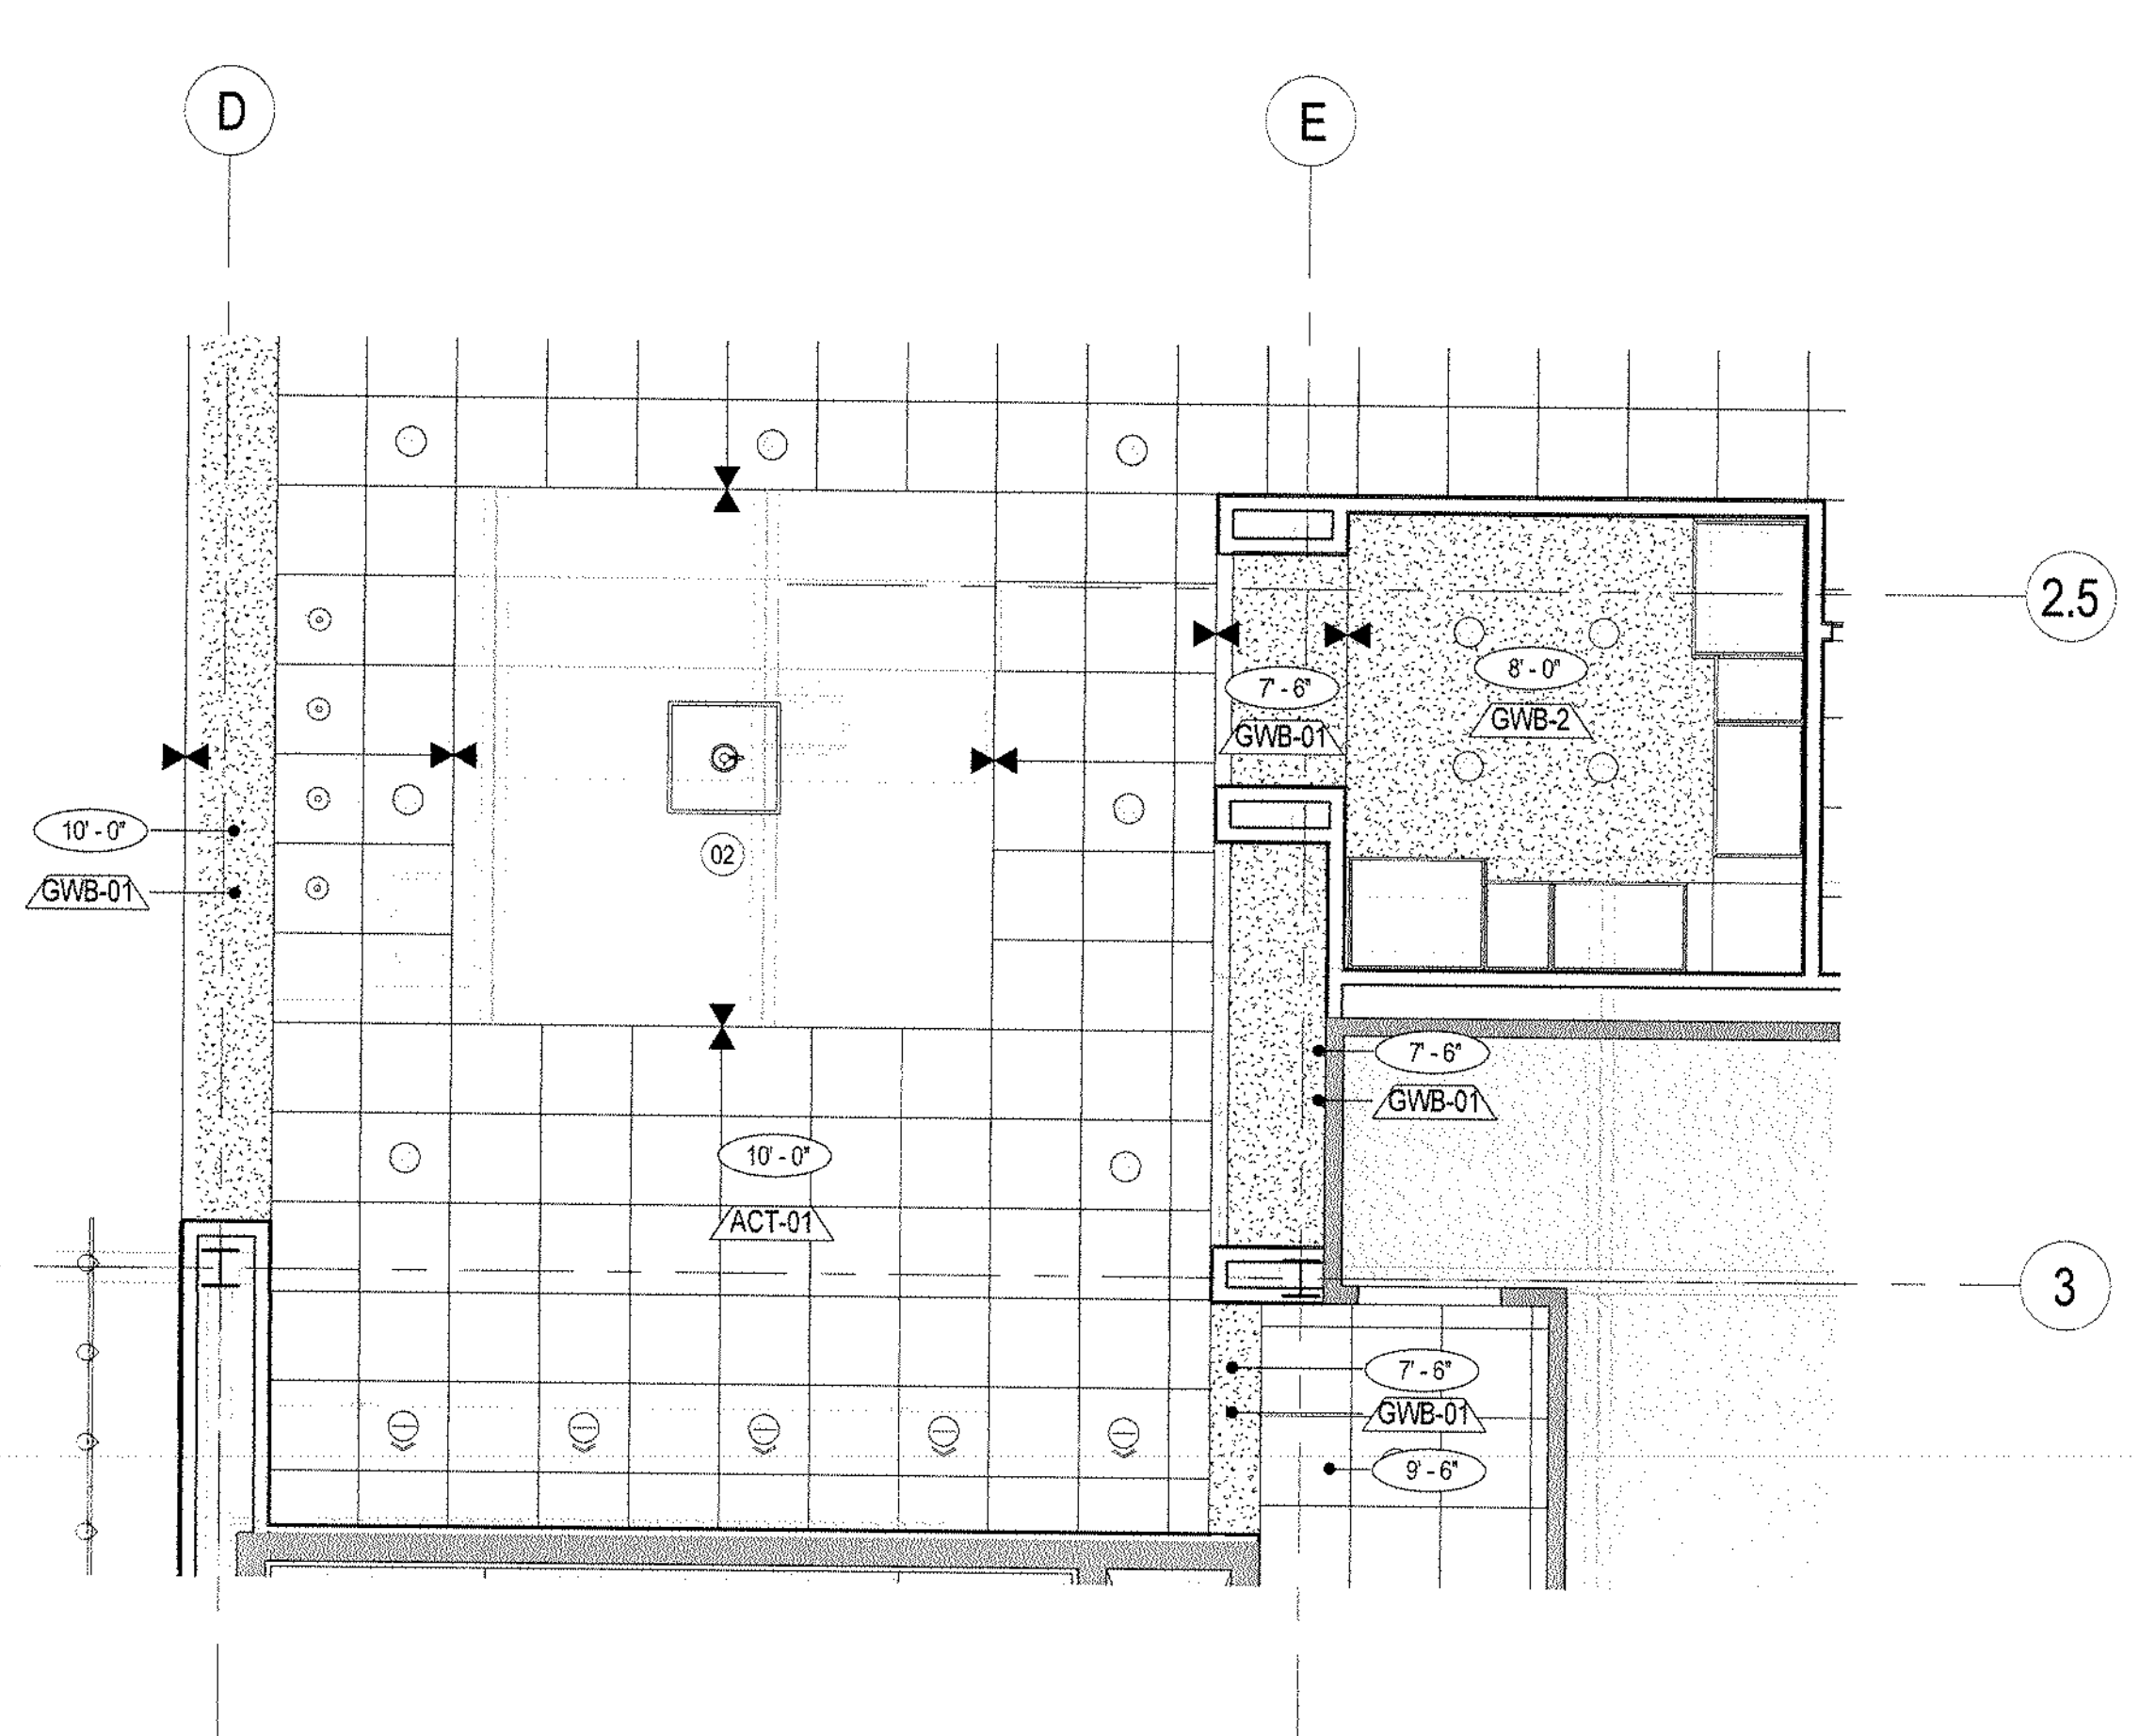

2 ENLARGED REFLECTED CEILING PLAN - LEVEL 01 - KITCHEN-PANTRY
 SCALE: 1/4" = 1'-0"