

SHEET NOTES

03 NEW FINISHES & FIXTURE REPLACEMENT IN KIND TO BE DESIGN/BUILD BY GENERAL CONTRACTOR.

ciee
 Council on International Educational Exchange
 300 Fore Street
 Portland, ME

Gensler
 One Beacon Street
 Third Floor
 Boston MA 02108
 (617) 619-5700
 (617) 619-5701

Date & Issue Description	By	Check
02/21/17 ISSUED FOR CONSTRUCTION	SG	GL


GENERAL NOTES

- ALL DIMENSIONS ARE DIMENSIONED FROM FINISH FACE TO FINISH FACE. UNLESS OTHERWISE NOTED, MAINTAIN DIMENSIONS MARKED "CLEAR" OR "HOLD." ALLOW FOR THICKNESS OF FINISHES.
- COORDINATE AND PROVIDE BLOCKING WITHIN PARTITIONS FOR ALL MILLWORK AND ITEMS ATTACHED OR MOUNTED TO WALLS OR CEILINGS.
- UNDERCUT OF DOORS TO CLEAR TOP OF FLOOR FINISHES BY 1/4" UNLESS OTHERWISE NOTED.
- ALL INTERIOR GLAZING TO BE SAFETY GLAZING IN ACCORDANCE WITH APPLICABLE CODES.
- MARK THE LOCATION OF ALL PARTITIONS ON THE SLAB FOR REVIEW BY THE ARCHITECT PRIOR TO INSTALLATION. REVIEW SHALL BE FOR DESIGN INTENT. CONTRACTOR TO VERIFY ALL CONDITIONS IN ORDER TO ENSURE PROPER FIT. ALL PARTITIONS SHALL BE PERPENDICULAR OR PARALLEL TO BUILDING CORE WALLS, UNLESS OTHERWISE NOTED.
- HINGE FACE OF ALL DOOR OPENINGS SHALL BE LOCATED 6" FROM ADJACENT PERPENDICULAR WALL, UNLESS OTHERWISE NOTED.
- WHERE EXISTING ACCESS PANELS CONFLICT WITH CONSTRUCTION, RELOCATE PANELS TO ALIGN WITH AND FIT WITHIN NEW CONSTRUCTION. (REVIEW WITH ARCHITECT IN THE FIELD)
- REPAIR AND/OR RESTORE ALL EXISTING FIREPROOFING DAMAGED DUE TO DEMOLITION AND NEW WORK. FIREPROOFING SHALL BE AS REQUIRED TO MAINTAIN EXISTING FIRE PROTECTION RATING.
- PATCH AND REPAIR ALL EXISTING AND/OR NEW PENETRATIONS THROUGH EXISTING FIRE RATED SLABS AND PARTITIONS, AS REQUIRED, TO MAINTAIN EXISTING FIRE PROTECTION RATING.
- PATCH AND REPAIR ALL EXISTING WALLS, COLUMNS AND SURFACES SCHEDULED TO REMAIN AS REQUIRED TO LEAVE THEM SMOOTH AND EVEN TO RECEIVE NEW SCHEDULED FINISHES. REFER TO FINISH PLAN FOR ADDITIONAL INFORMATION.

LEGEND

- EXISTING CONSTRUCTION TO REMAIN
- NEW PARTITION
- 1 HR. RATED PARTITION
- 2 HR. RATED PARTITION
- 3 HR. RATED PARTITION
- 4 HR. RATED PARTITION
- SMOKE PARTITION
- MILLWORK
- MILLWORK ABOVE
- WALL TYPE REFERENCE
- DOOR REFERENCE NUMBER (REFER TO DOOR SCHEDULE)
- DOOR TYPE
- HARDWARE TYPE
- DOOR NUMBER
- DOOR TYPE / HARDWARE TYPE
- WINDOW REFERENCE NUMBER (REFER TO WINDOW SCHEDULE)


Seal/Signature

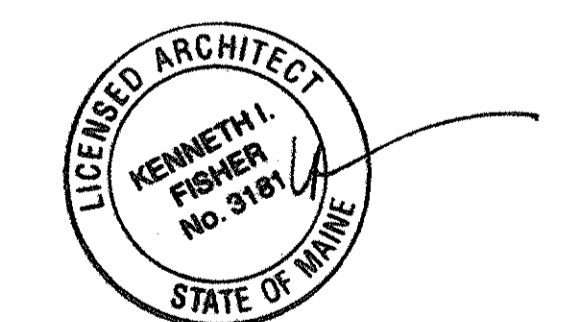

Project Name
 CIEE HQ Renovations


Project Number
 11.7086.000

Description
 ENLARGED PLANS

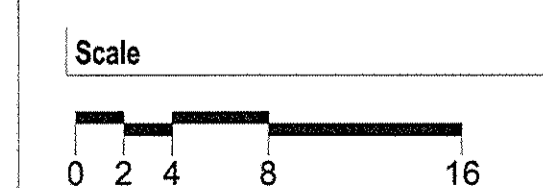


A02.202


© 2018 Gensler

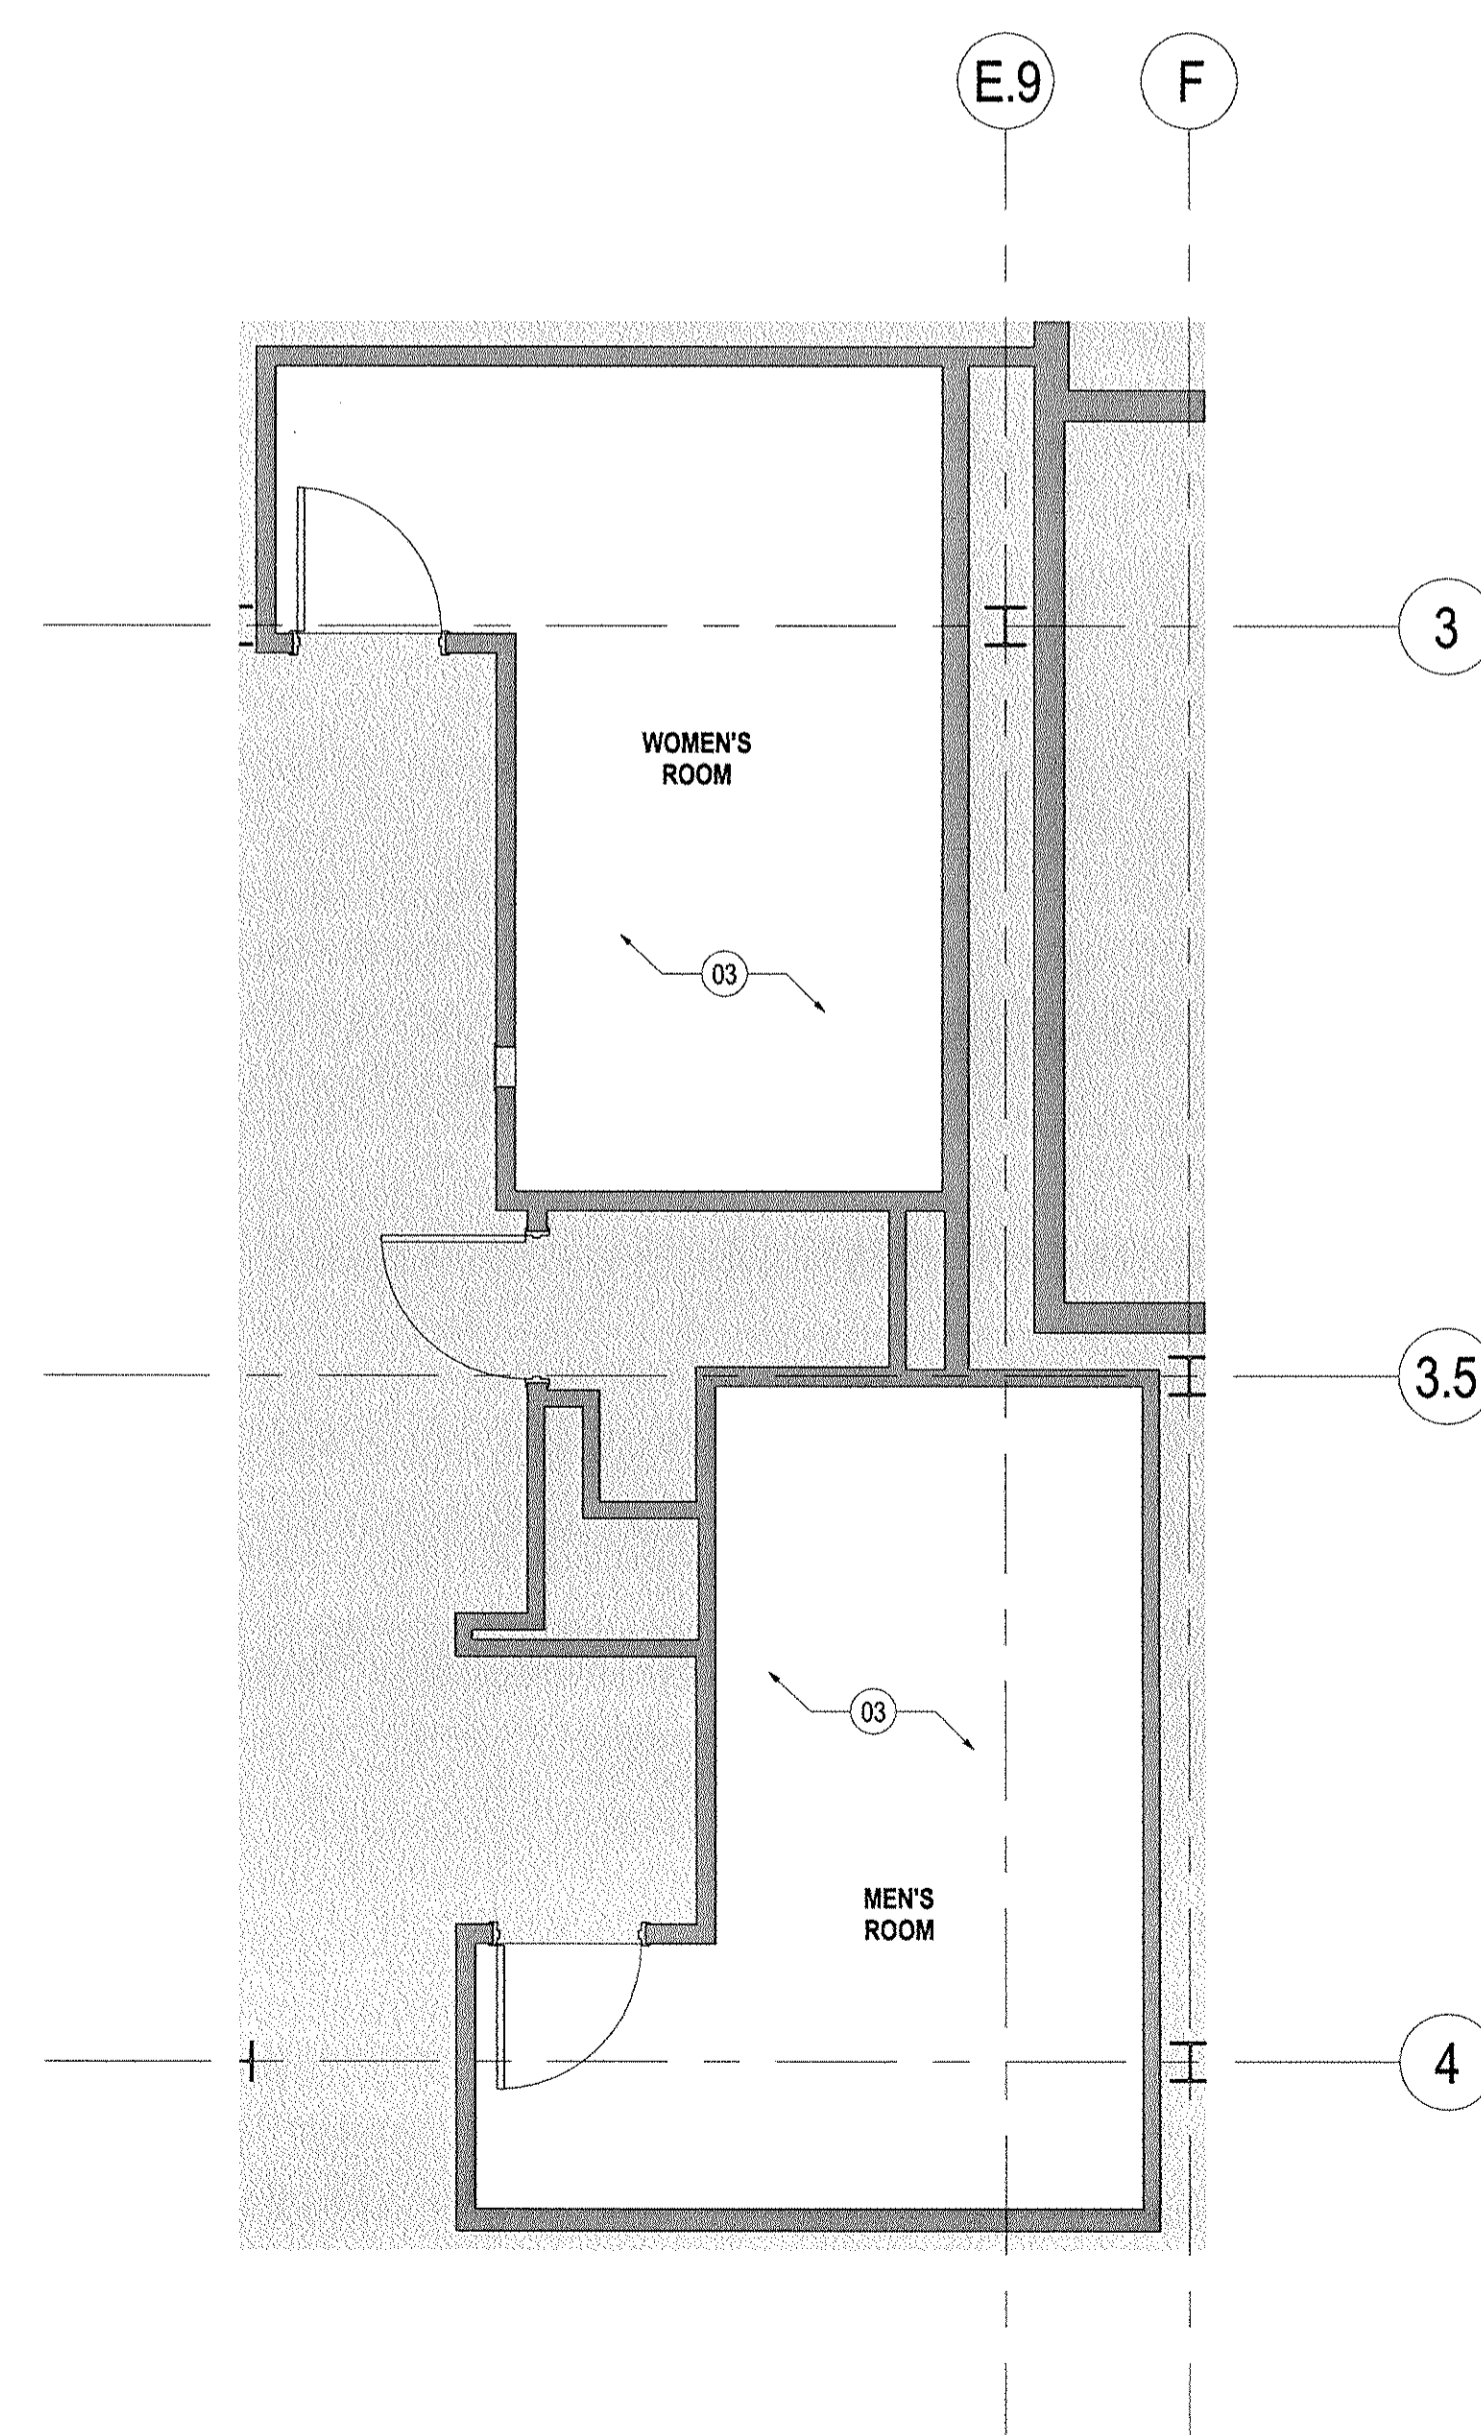

03 ENLARGED PLAN - LEVEL 03 - TOILET ROOMS
 SCALE: 1/4" = 1'-0"

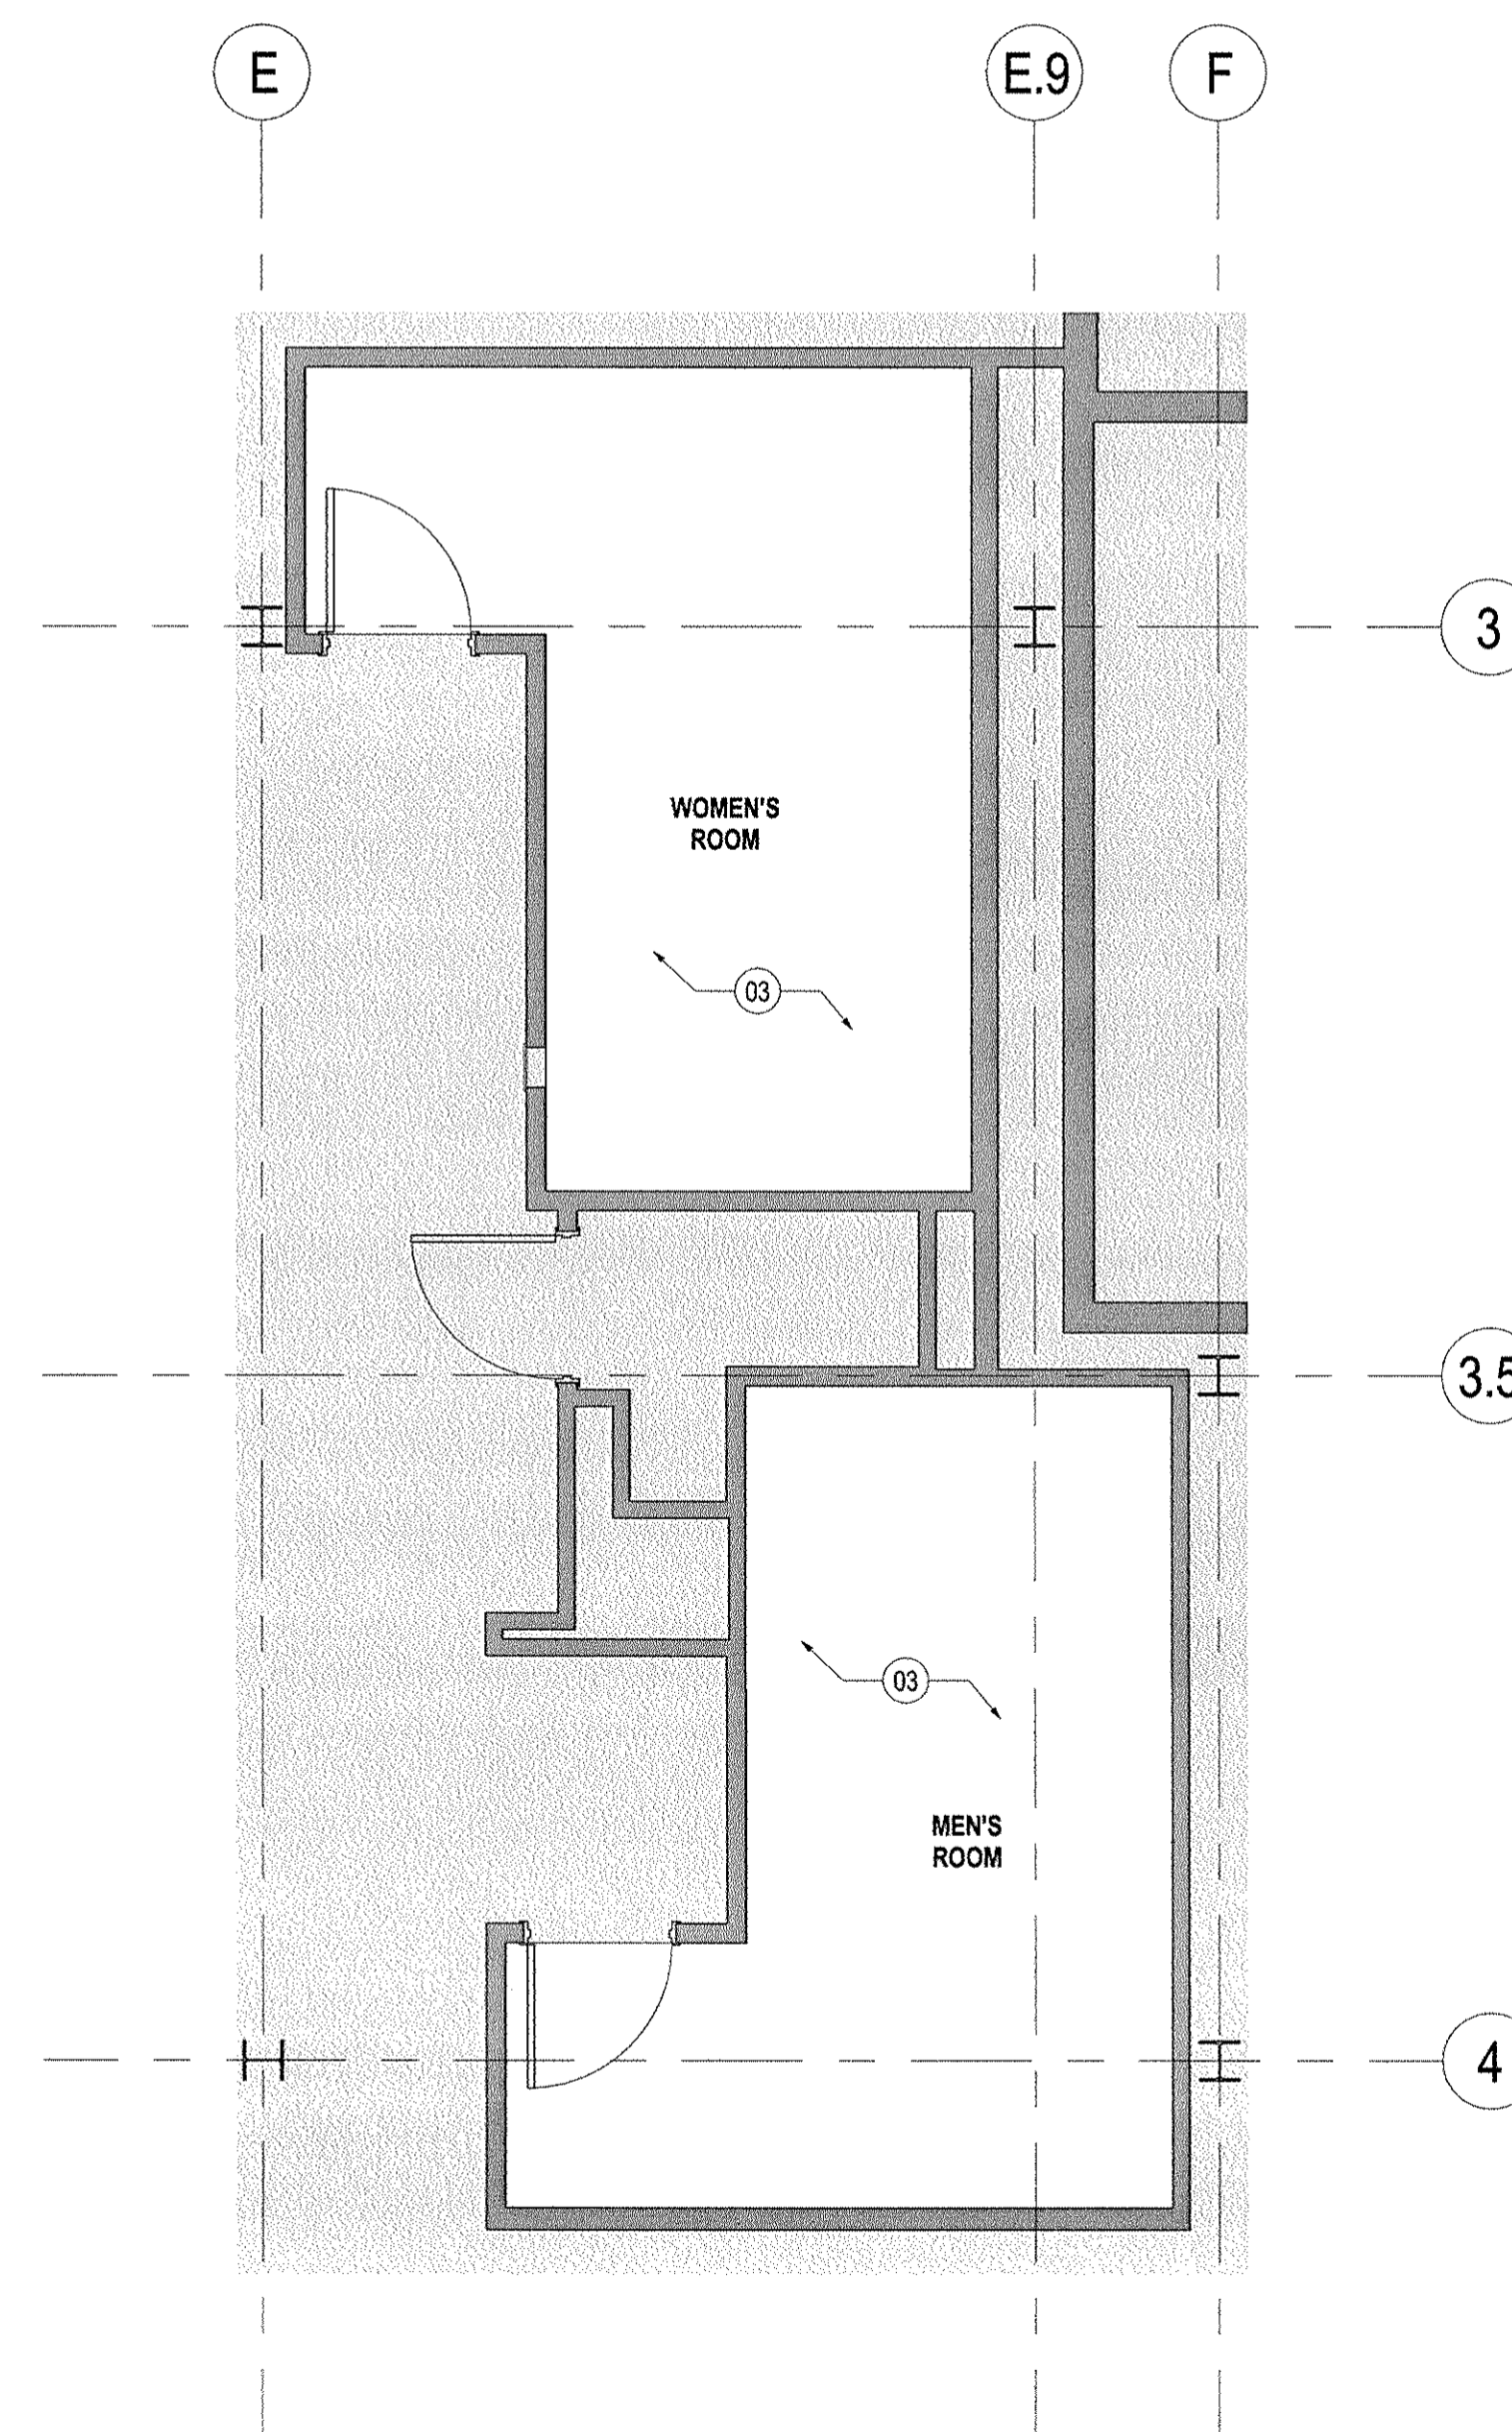

02 ENLARGED PLAN - LEVEL 02 - TOILET ROOMS
 SCALE: 1/4" = 1'-0"

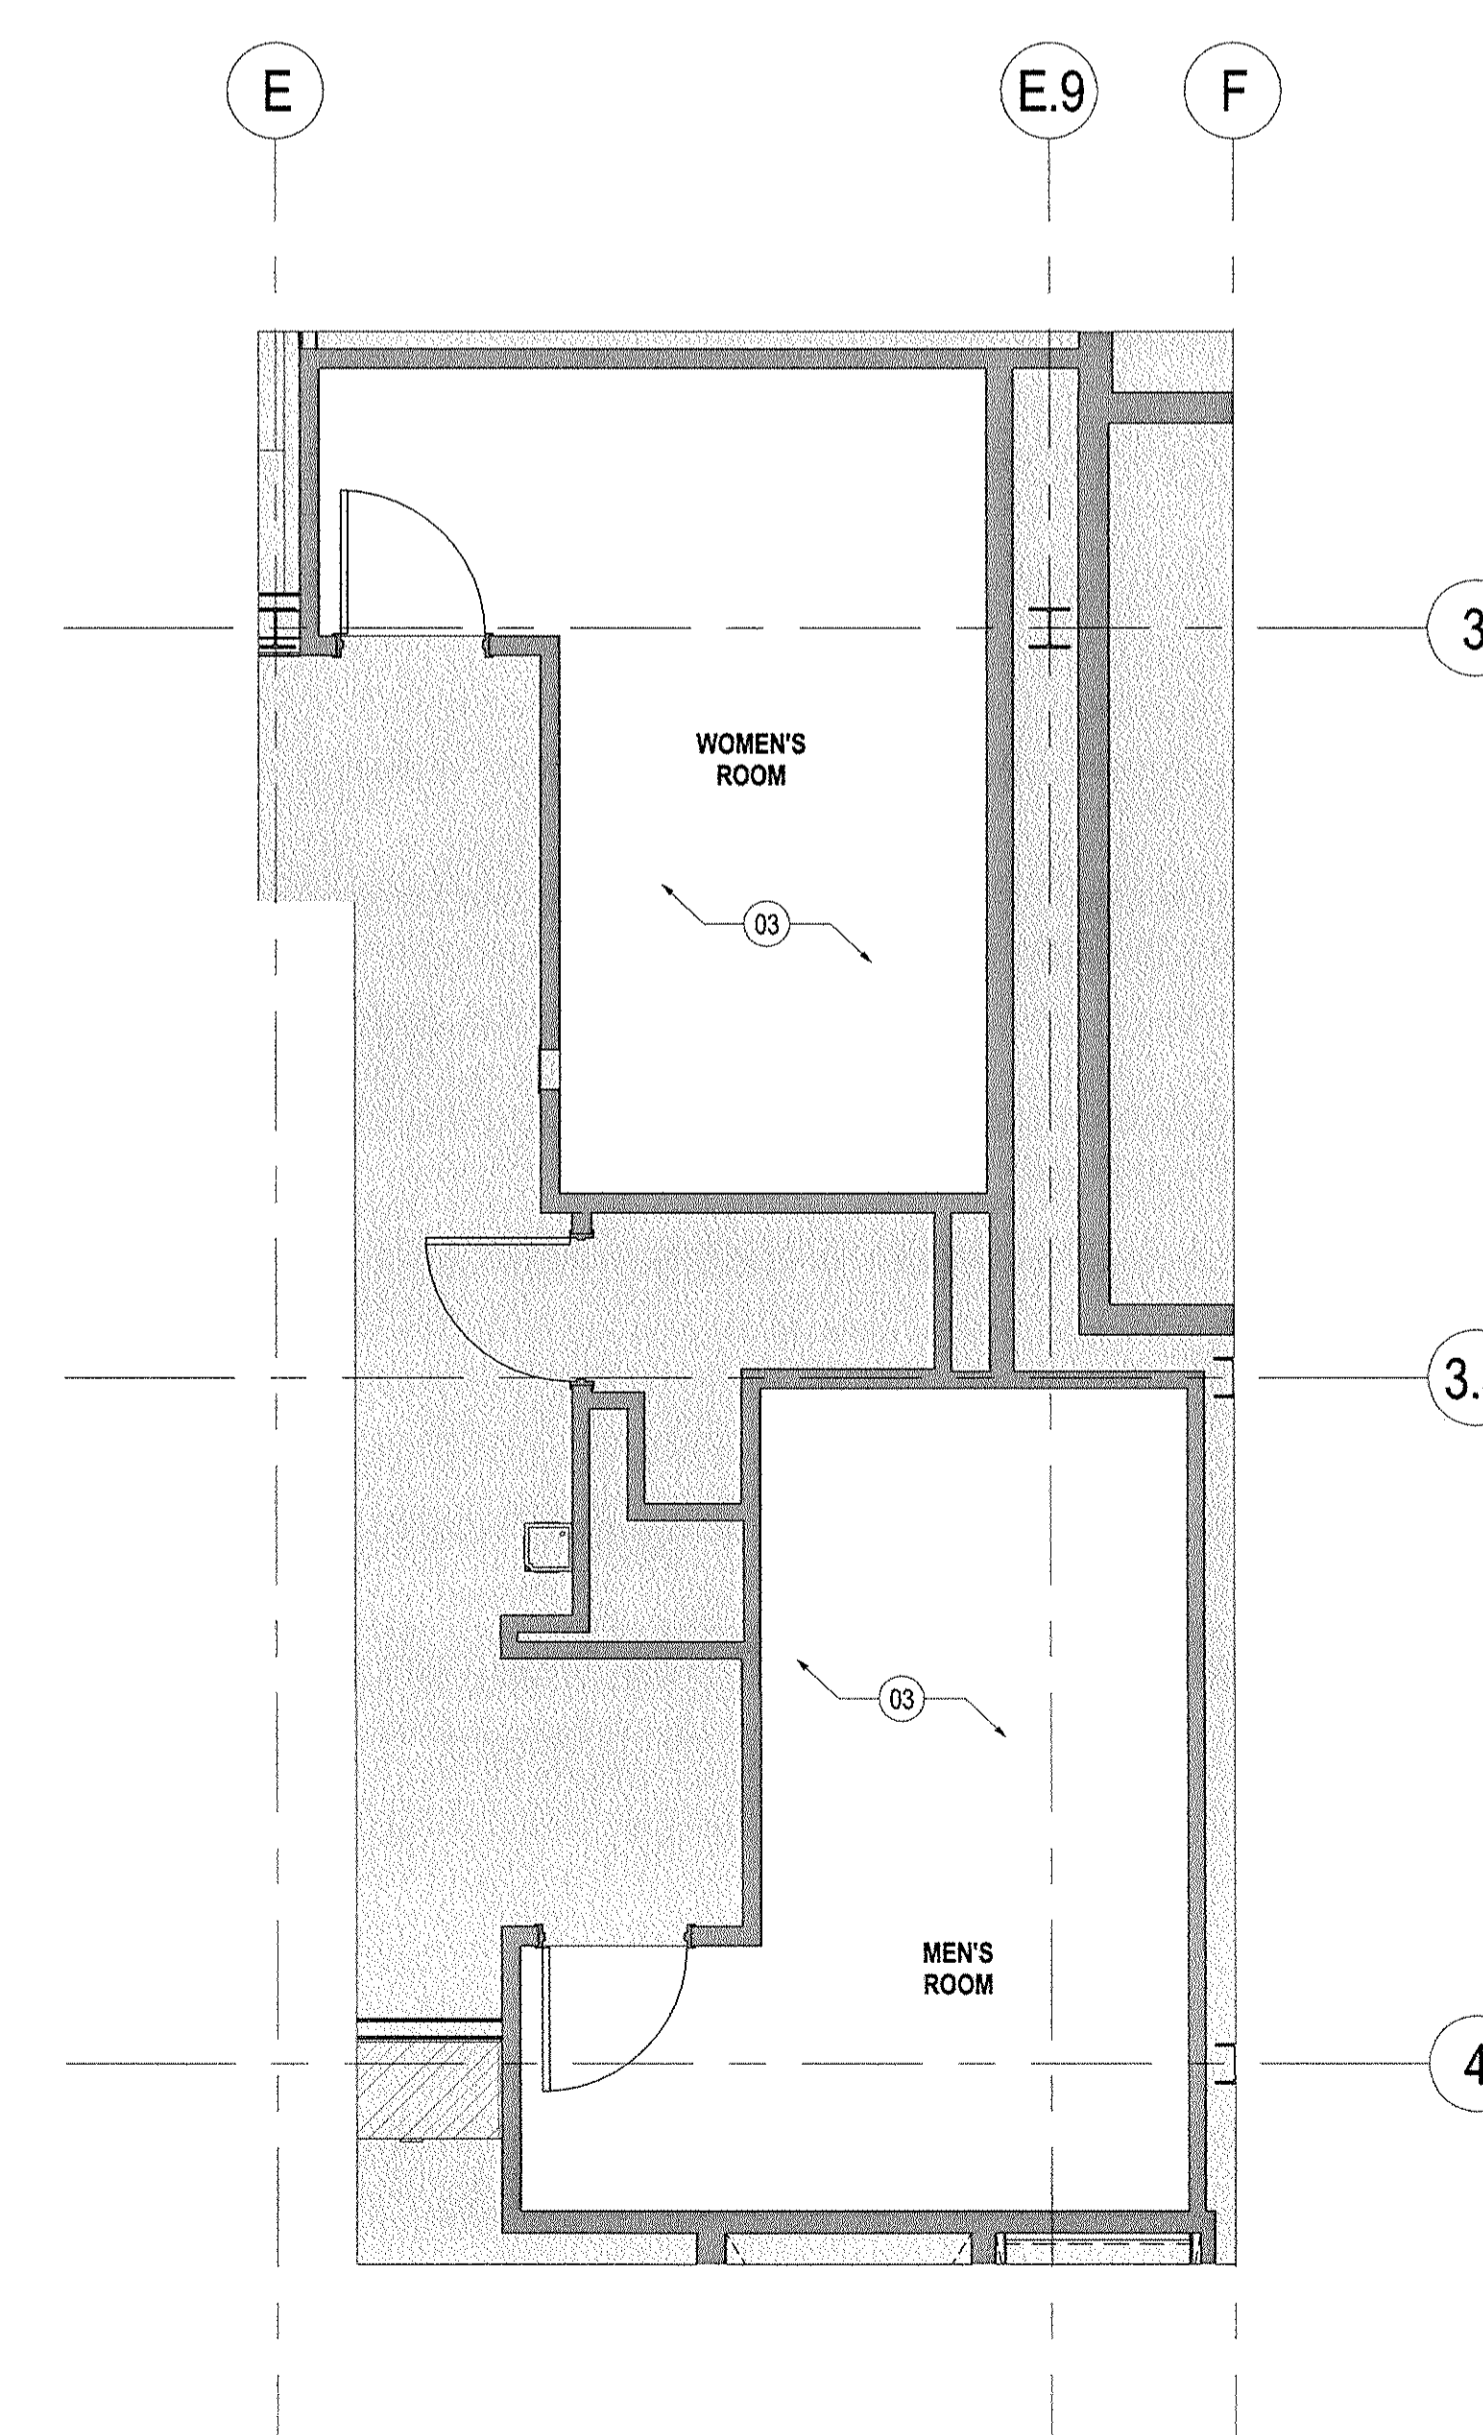

01 ENLARGED PLAN - LEVEL 01 - TOILET ROOMS
 SCALE: 1/4" = 1'-0"