




NOTES:

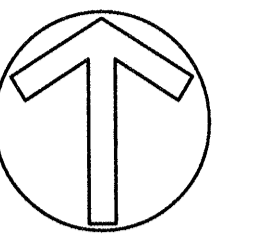


G.C. TO SUBMIT SAMPLES OF ALL FINISHES AND MILLWORK DRAWINGS TO ARCHITECT FOR APPORVAL.

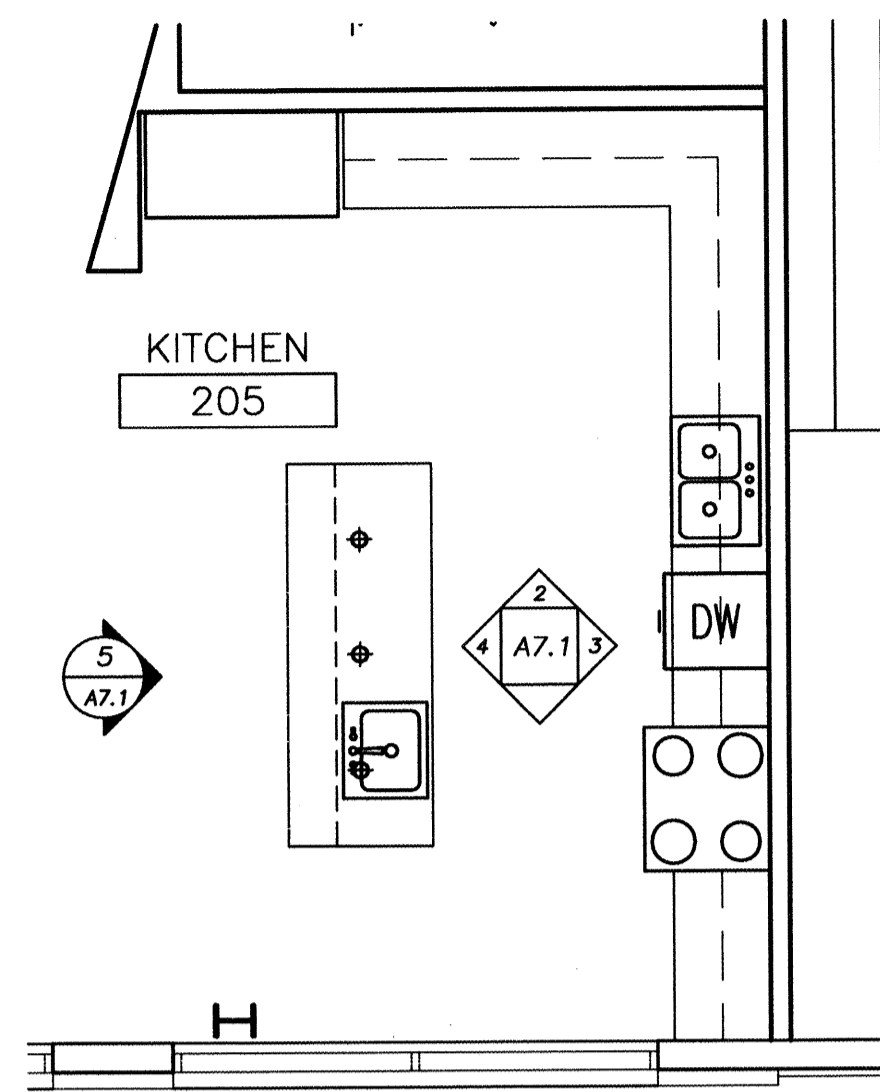


1 NEW CONSTRUCTION - ENLARGED KITCHEN PLAN
SCALE: 1/4" = 1'-0"

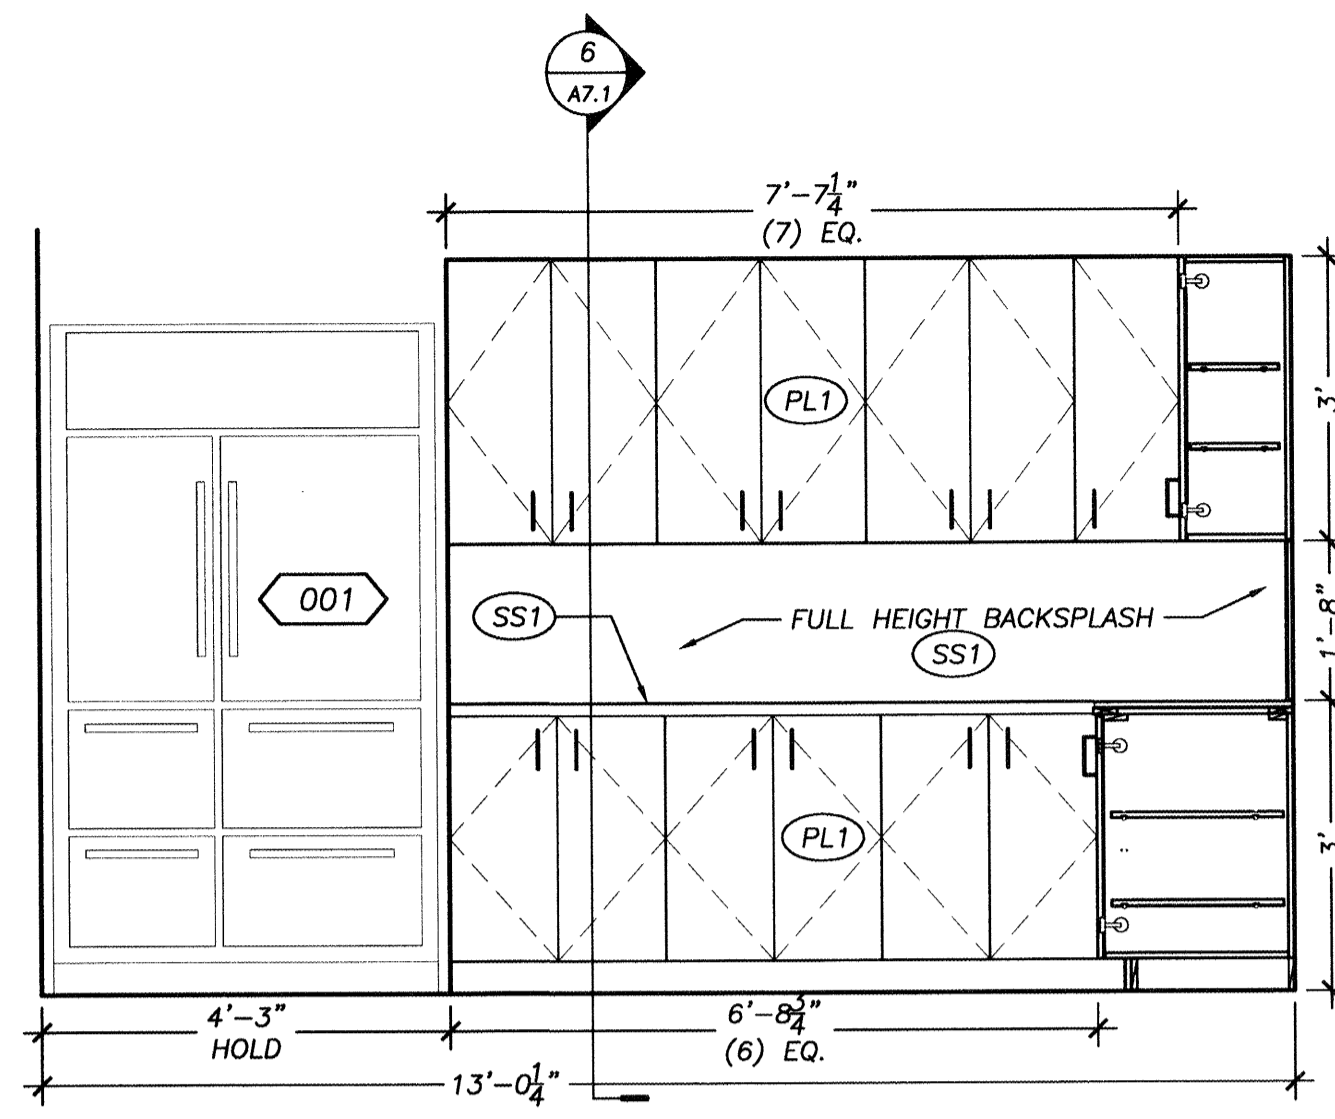


2 ELEVATION
SCALE: 1/2" = 1'-0"

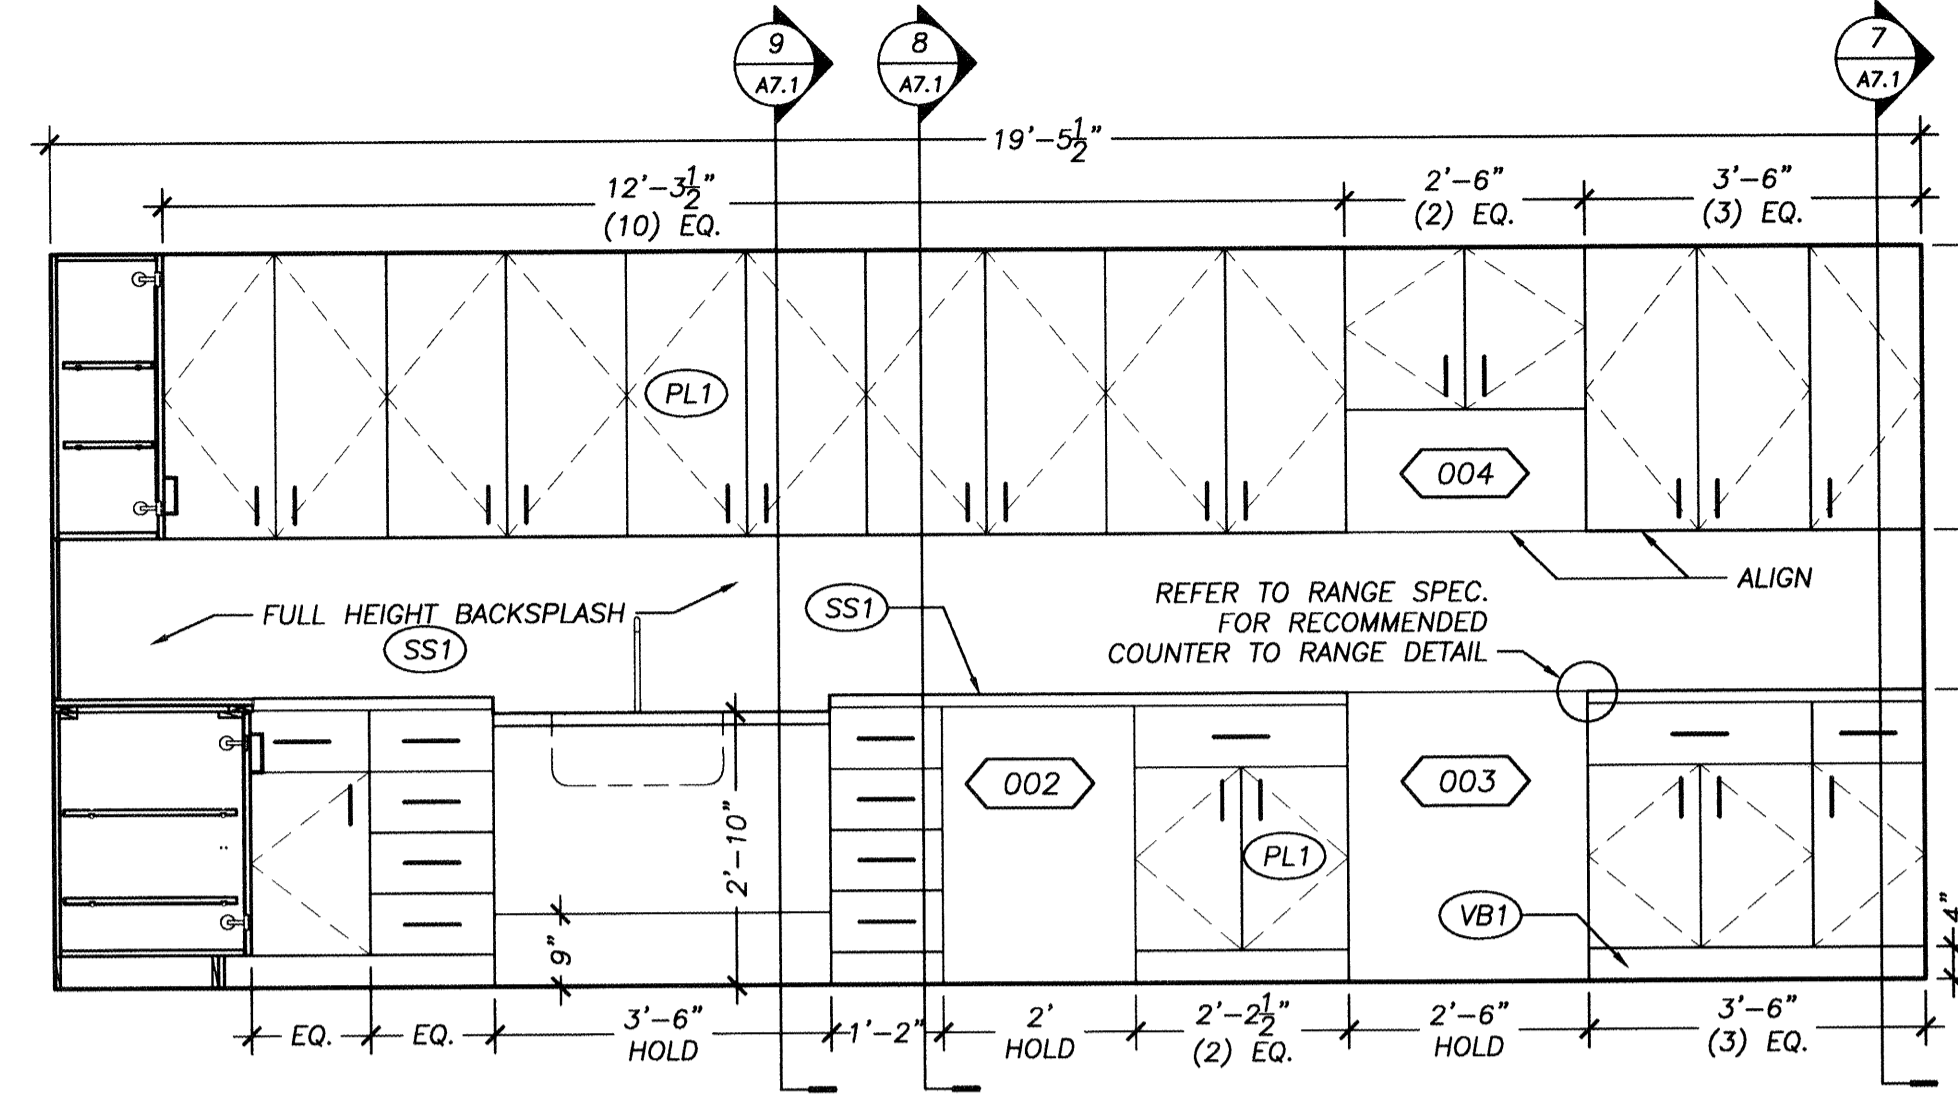


3 ELEVATION
SCALE: 1/2" = 1'-0"

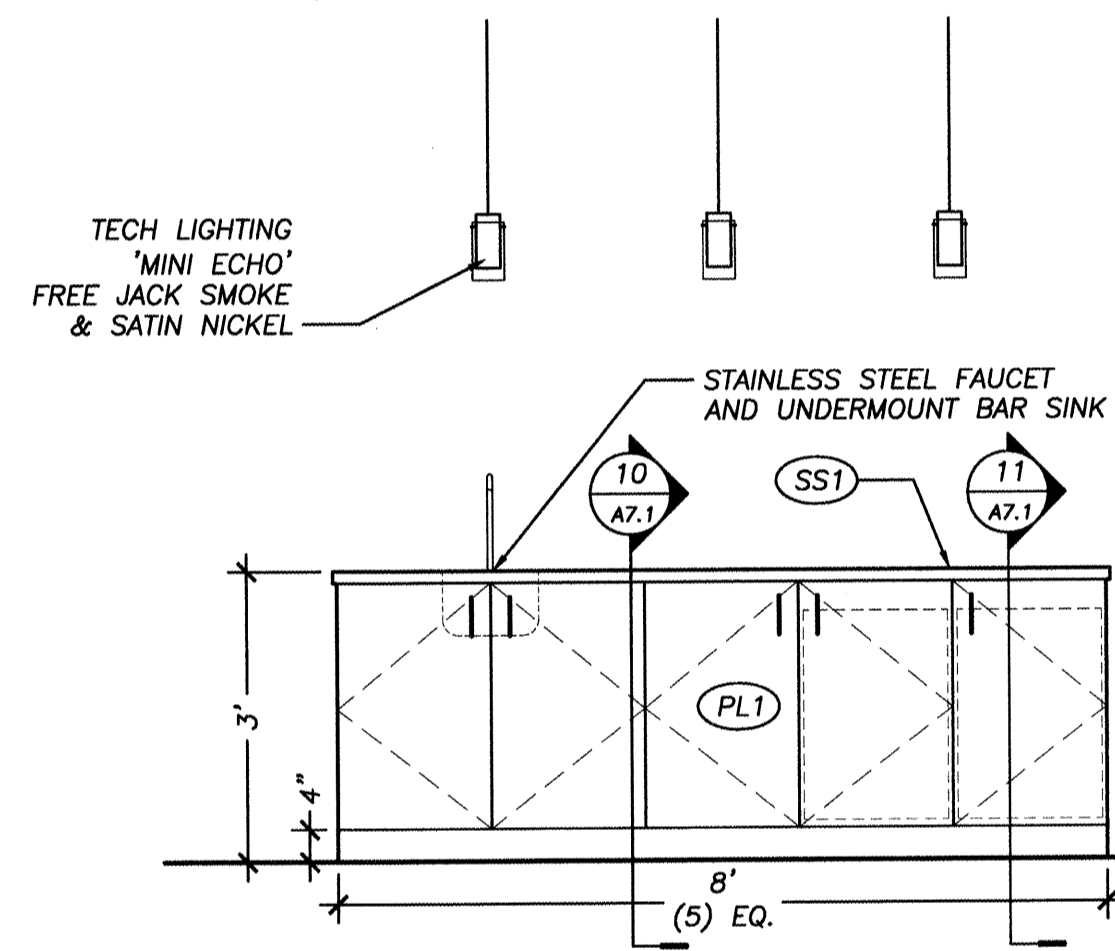


4 ELEVATION @ BAR
SCALE: 1/2" = 1'-0"

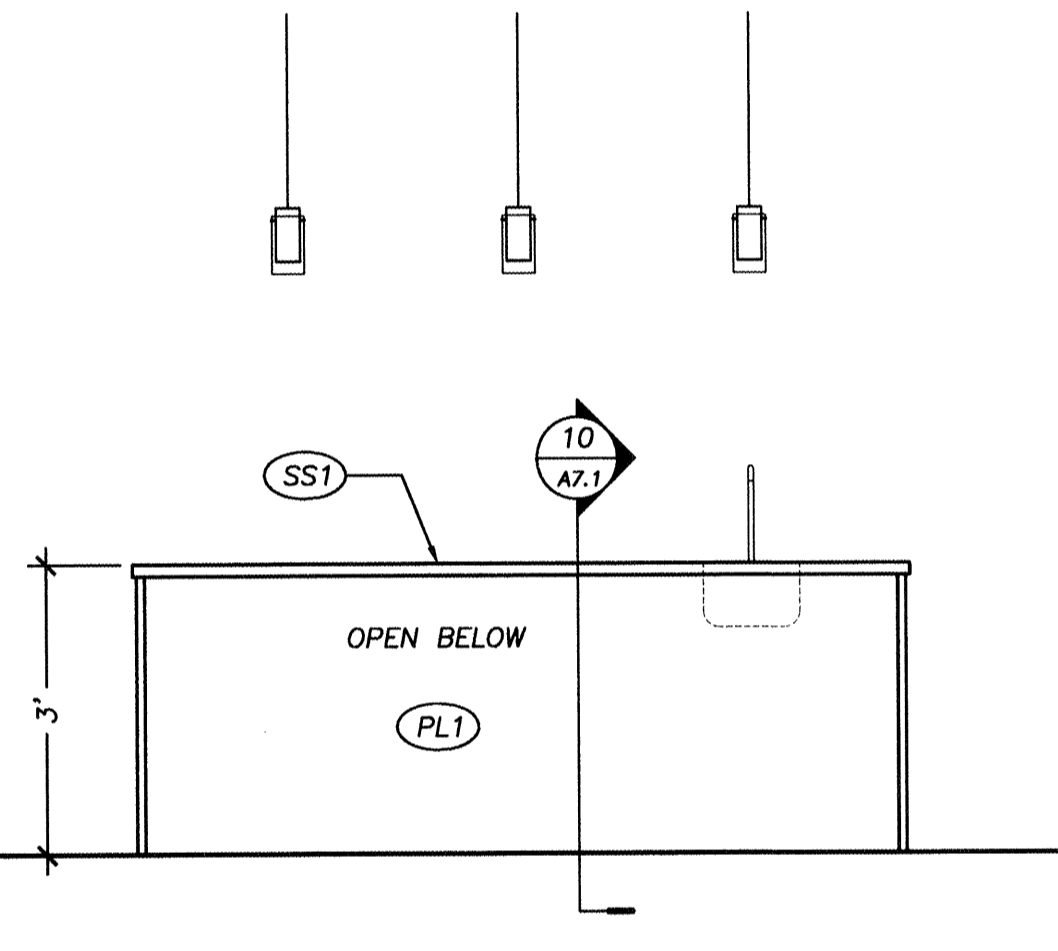


5 ELEVATION @ BAR
SCALE: 1/2" = 1'-0"

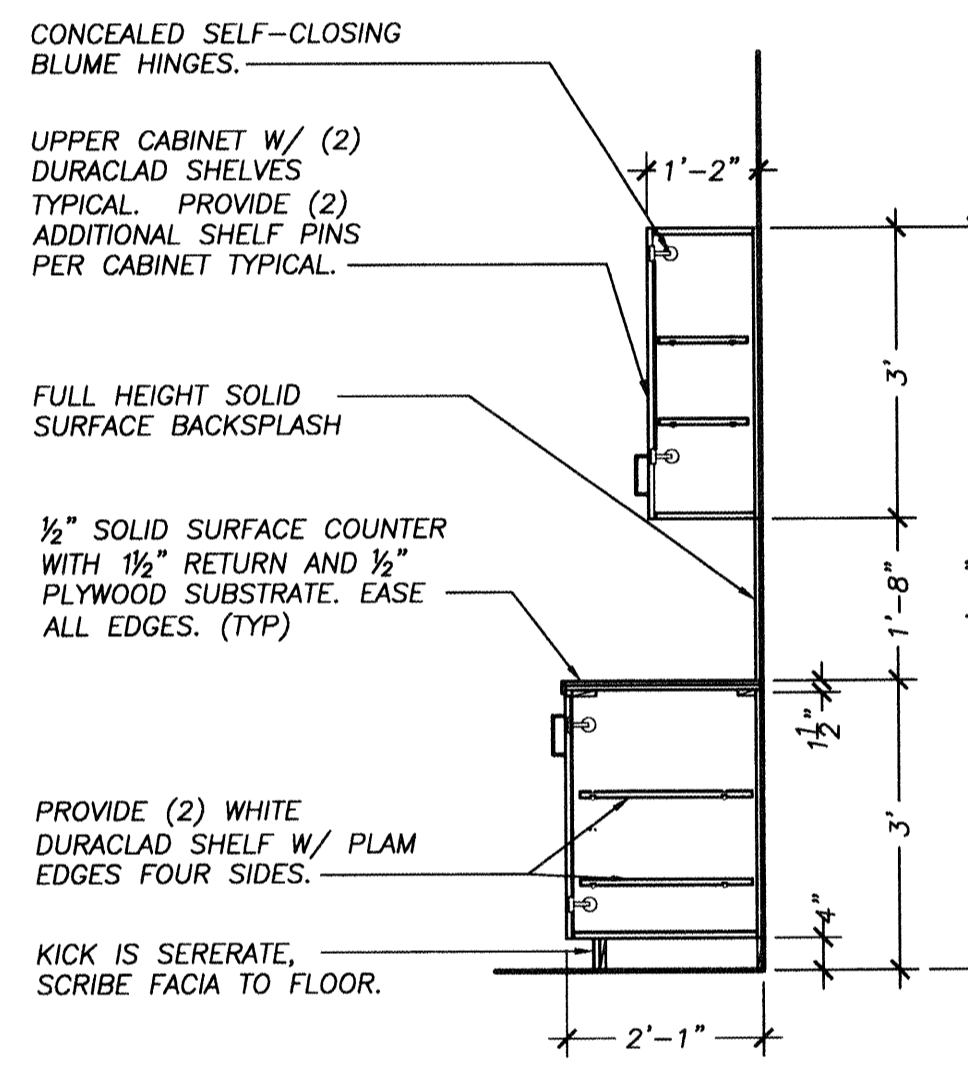


6 DETAIL @ CABINET
SCALE: 1/2" = 1'-0"

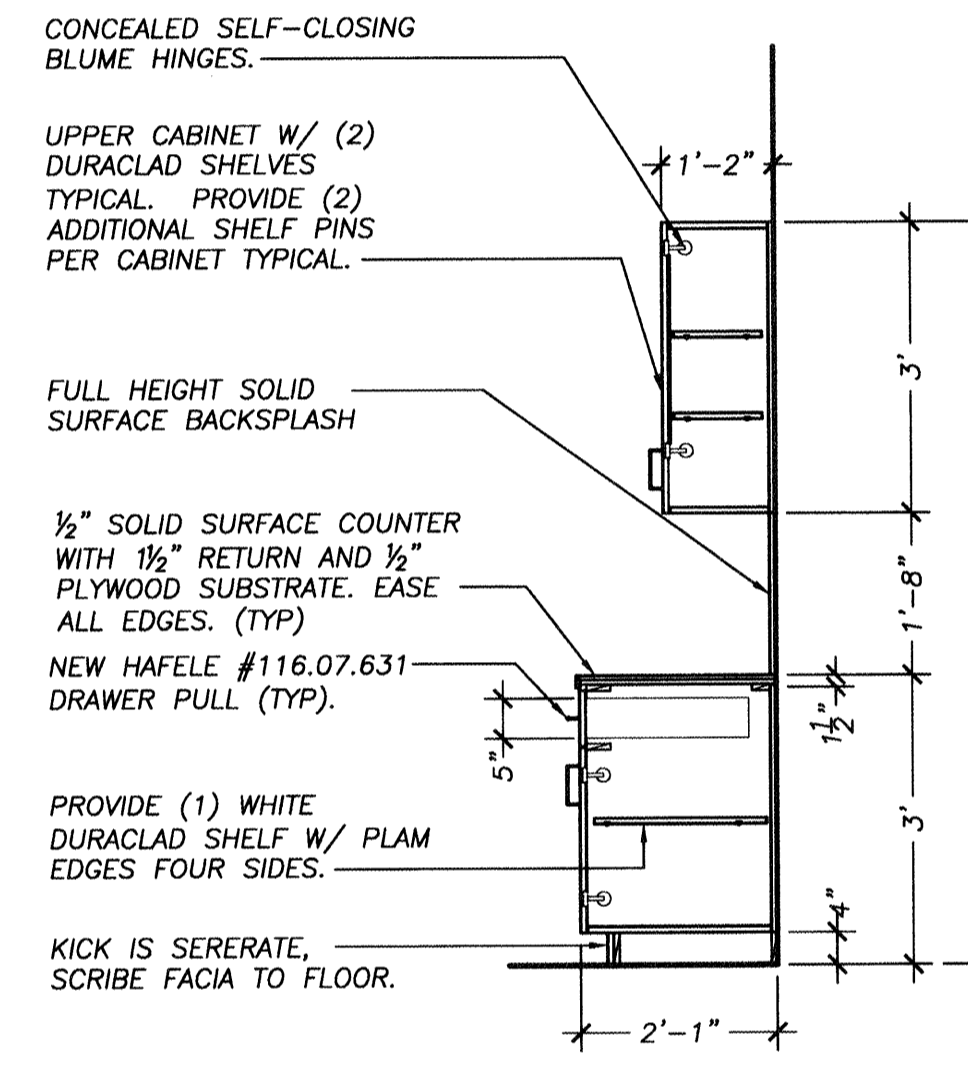


7 DETAIL @ CABINET
SCALE: 1/2" = 1'-0"

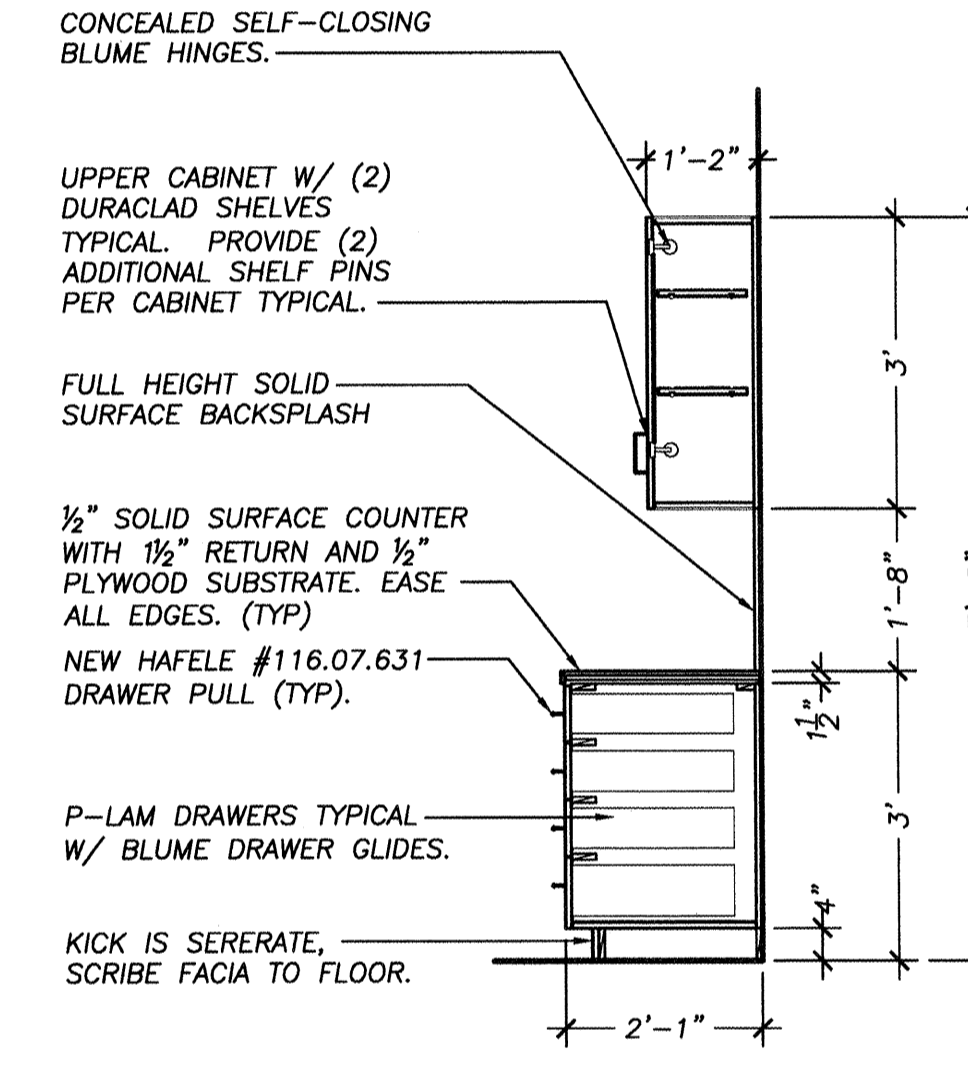


8 DETAIL @ CABINET
SCALE: 1/2" = 1'-0"

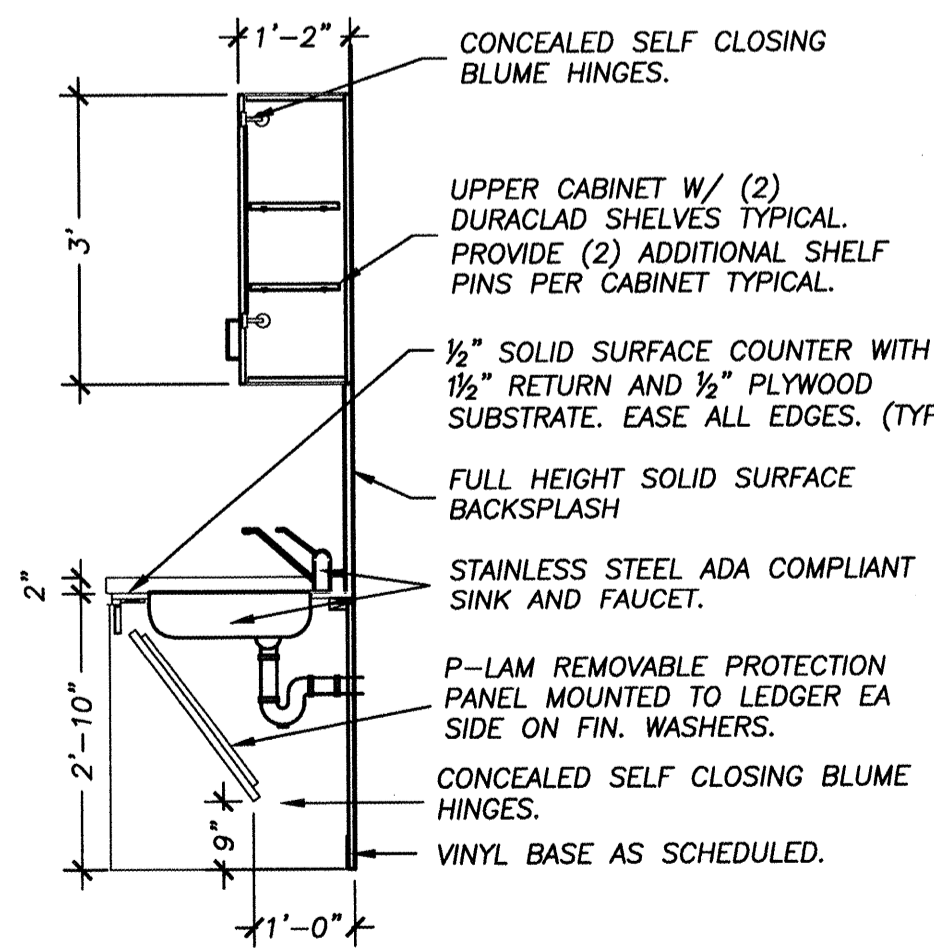

9 DETAIL @ CABINET/SINK
SCALE: 1/2" = 1'-0"

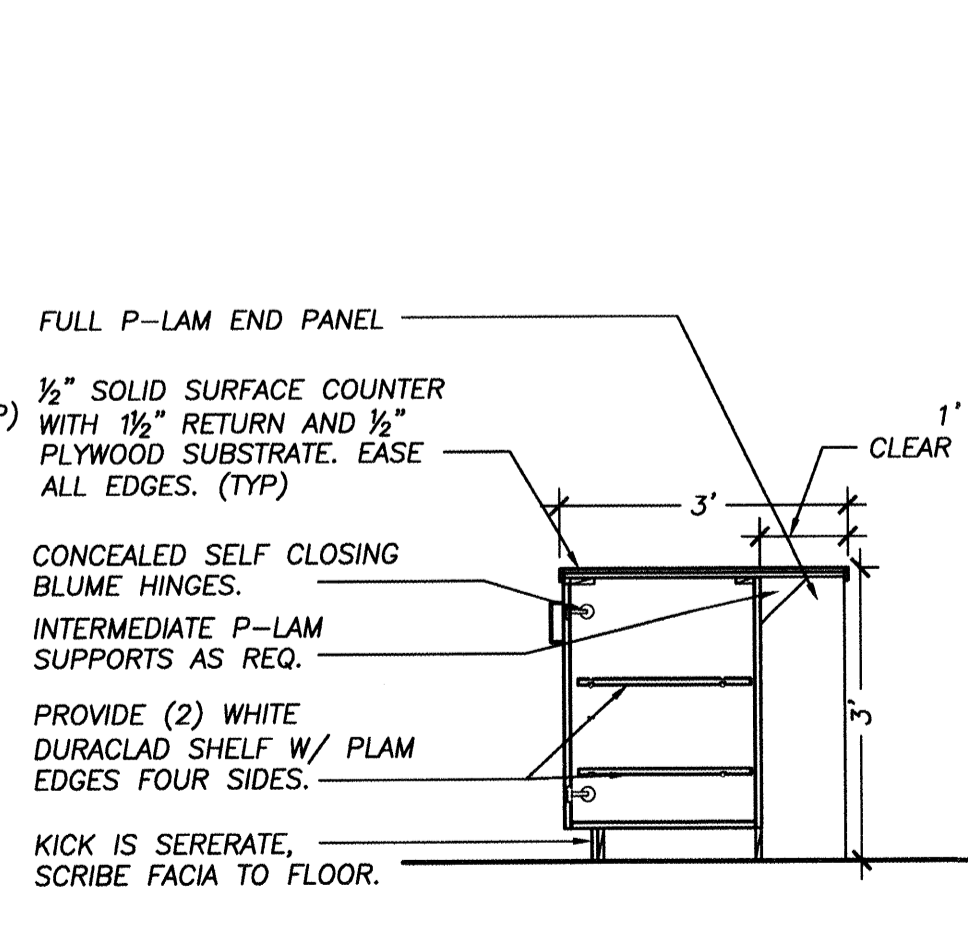

10 DETAIL @ BAR
SCALE: 1/2" = 1'-0"

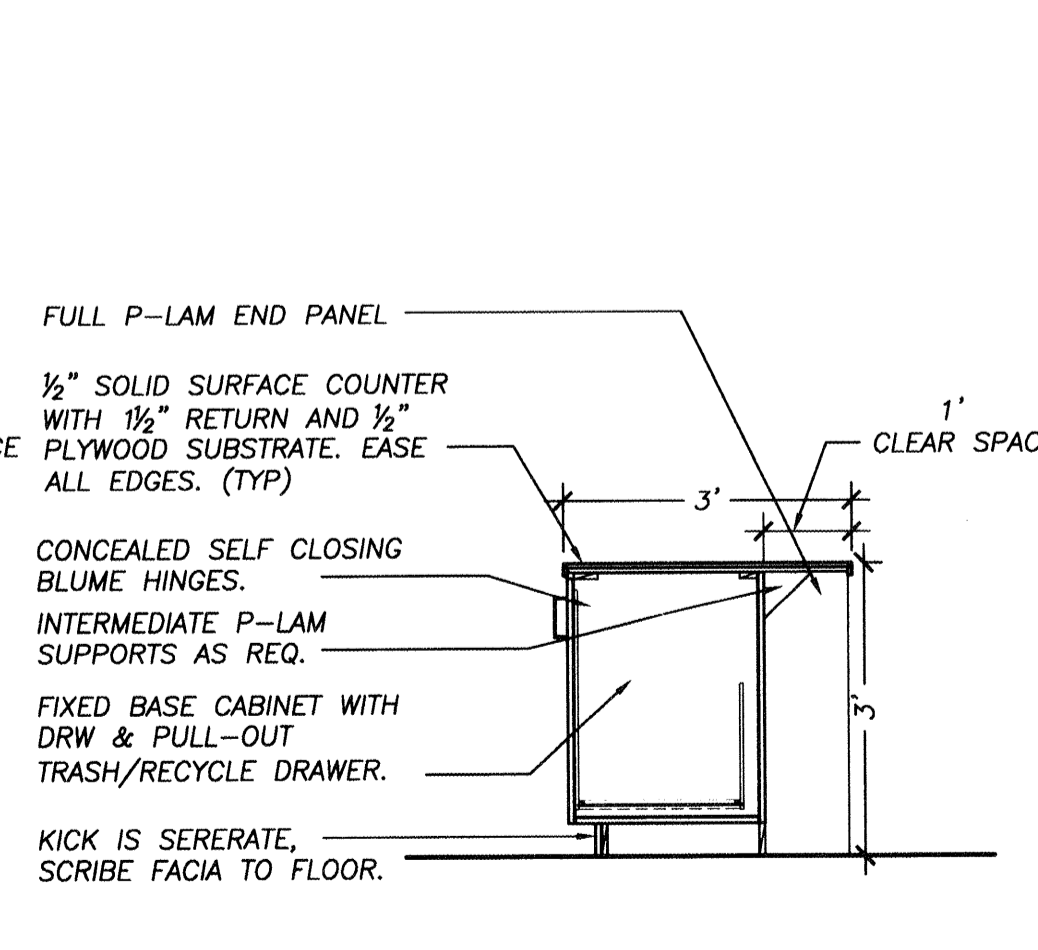

11 DETAIL @ BAR/TRASH
SCALE: 1/2" = 1'-0"

KEYNOTES & SYMBOLS - FLOOR PLAN

001	SUB-ZERO MODEL 648 PRO SUPPLIED BY TENANT. G.C. TO COORDINATE PROPER POWER AND WATER HOOK-UP.
002	BOSCH 'INTEGRA' DISHWASHER MODEL SHX36L15UC SUPPLIED BY TENANT. G.C. TO COORDINATE PROPER POWER AND WATER HOOK-UP.
003	GE PROFILE 30" SLIDE IN ELECTRIC RANGE MODEL JS960SK SUPPLIED BY TENANT. G.C. TO COORDINATE PROPER POWER HOOK-UP.
004	GE PROFILE 'SPACEMAKER' MICROWAVE OVEN MODEL JHM1871SK SUPPLIED BY TENANT. G.C. TO COORDINATE PROPER POWER HOOK-UP.

ISSUE	DESCRIPTION	DATE
ISSUE A	FINAL FINISH PLANS	10 JAN 07

M McMahon Architects Inc.
535 Albany Street
Boston, MA 02118
P 617.482.5353
F 617.482.3288

JOB TITLE:
CIEE - CUSTOM HOUSE SQUARE
300 FORE STREET
PORTLAND, MAINE
SCALE: AS NOTED
DRAWN: SPG
JOB NO.: 26-2045
SHEET TITLE:
NEW CONSTRUCTION-
2ND FLOOR KITCHEN PLANS,
DETAILS, & ELEVATIONS

SUPERSEDED BY PCO #19
AX 1