



6 SOUTH STAIR SECTION
SCALE: 1/4" = 1'-0"

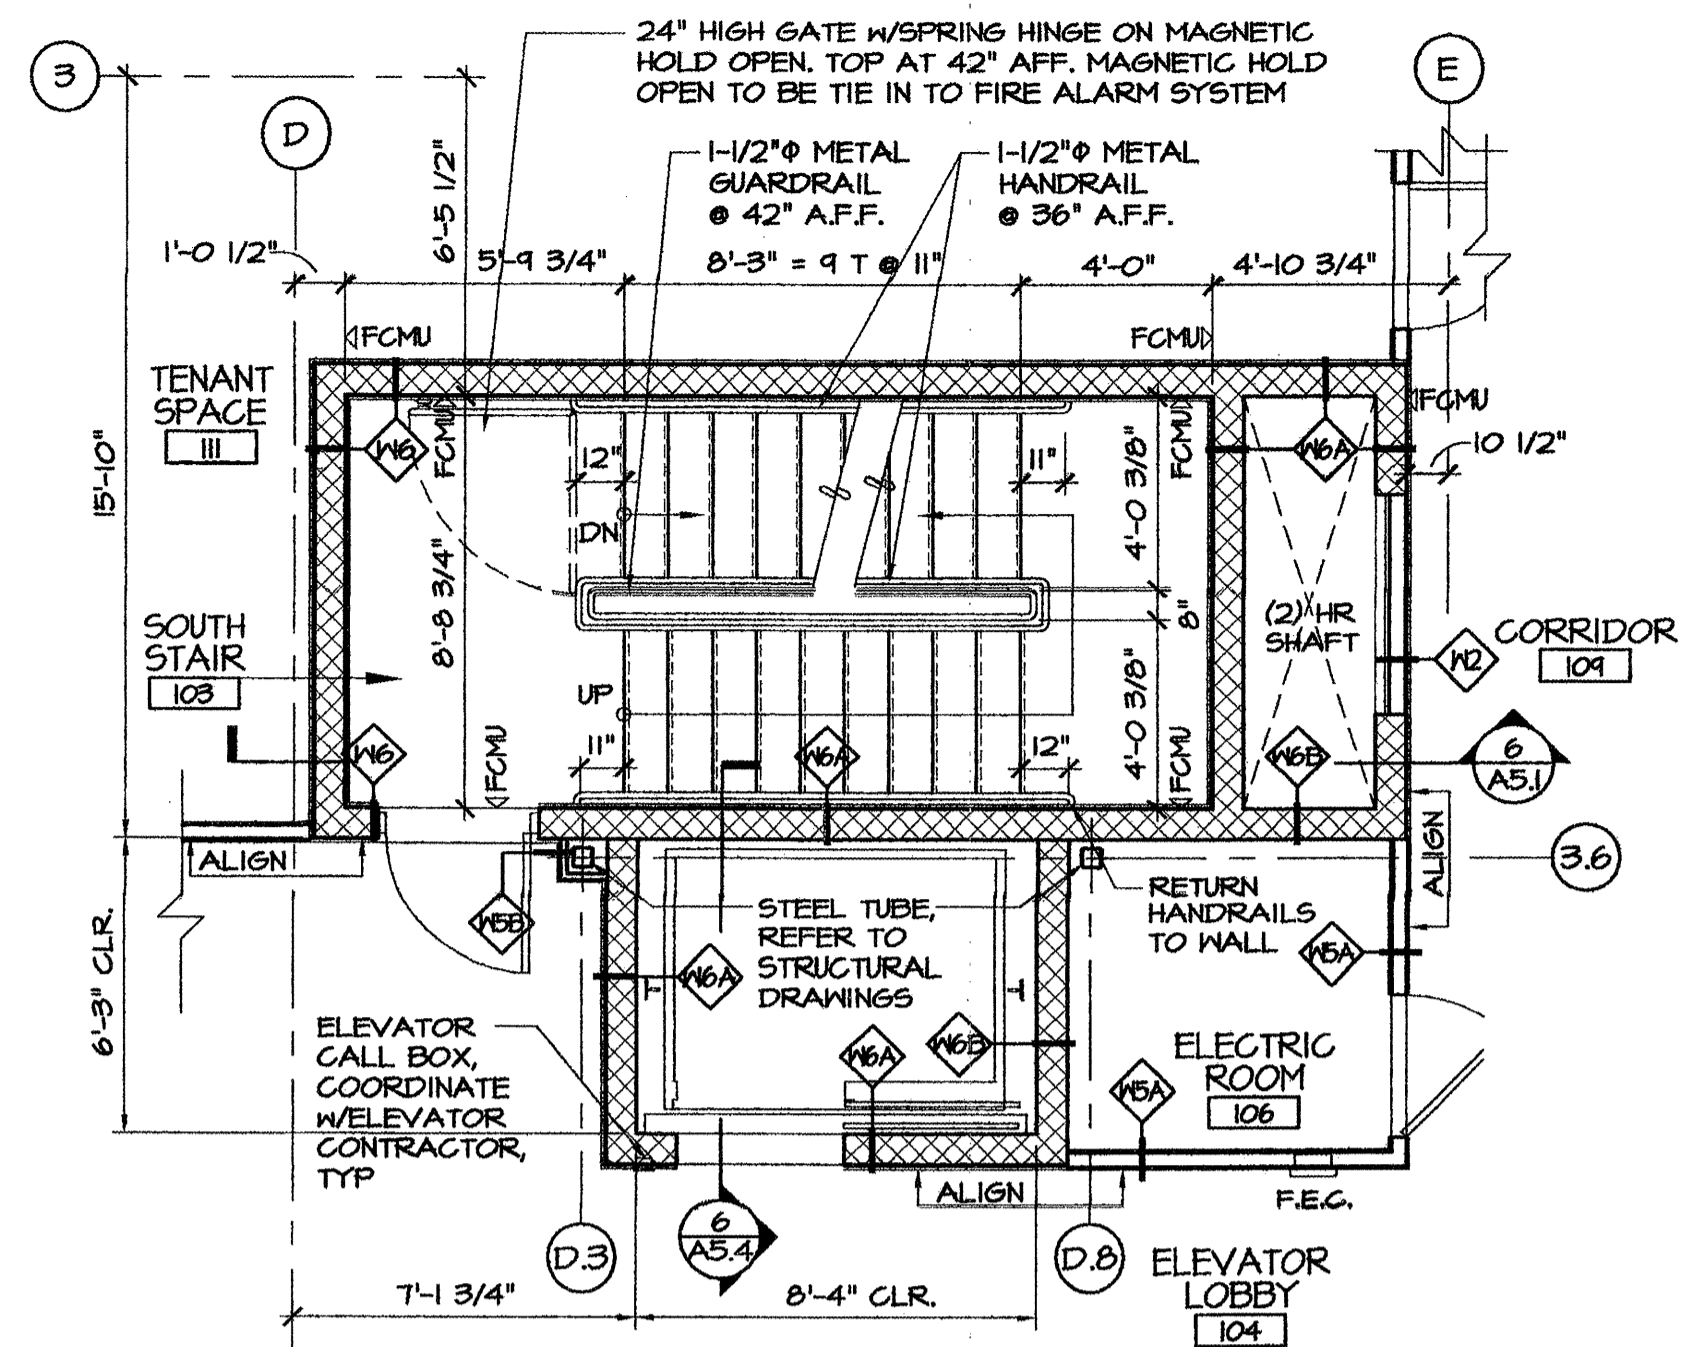


2 SOUTH STAIR/ELEVATOR - FIRST FLOOR PLAN
SCALE: 1/4" = 1'-0"

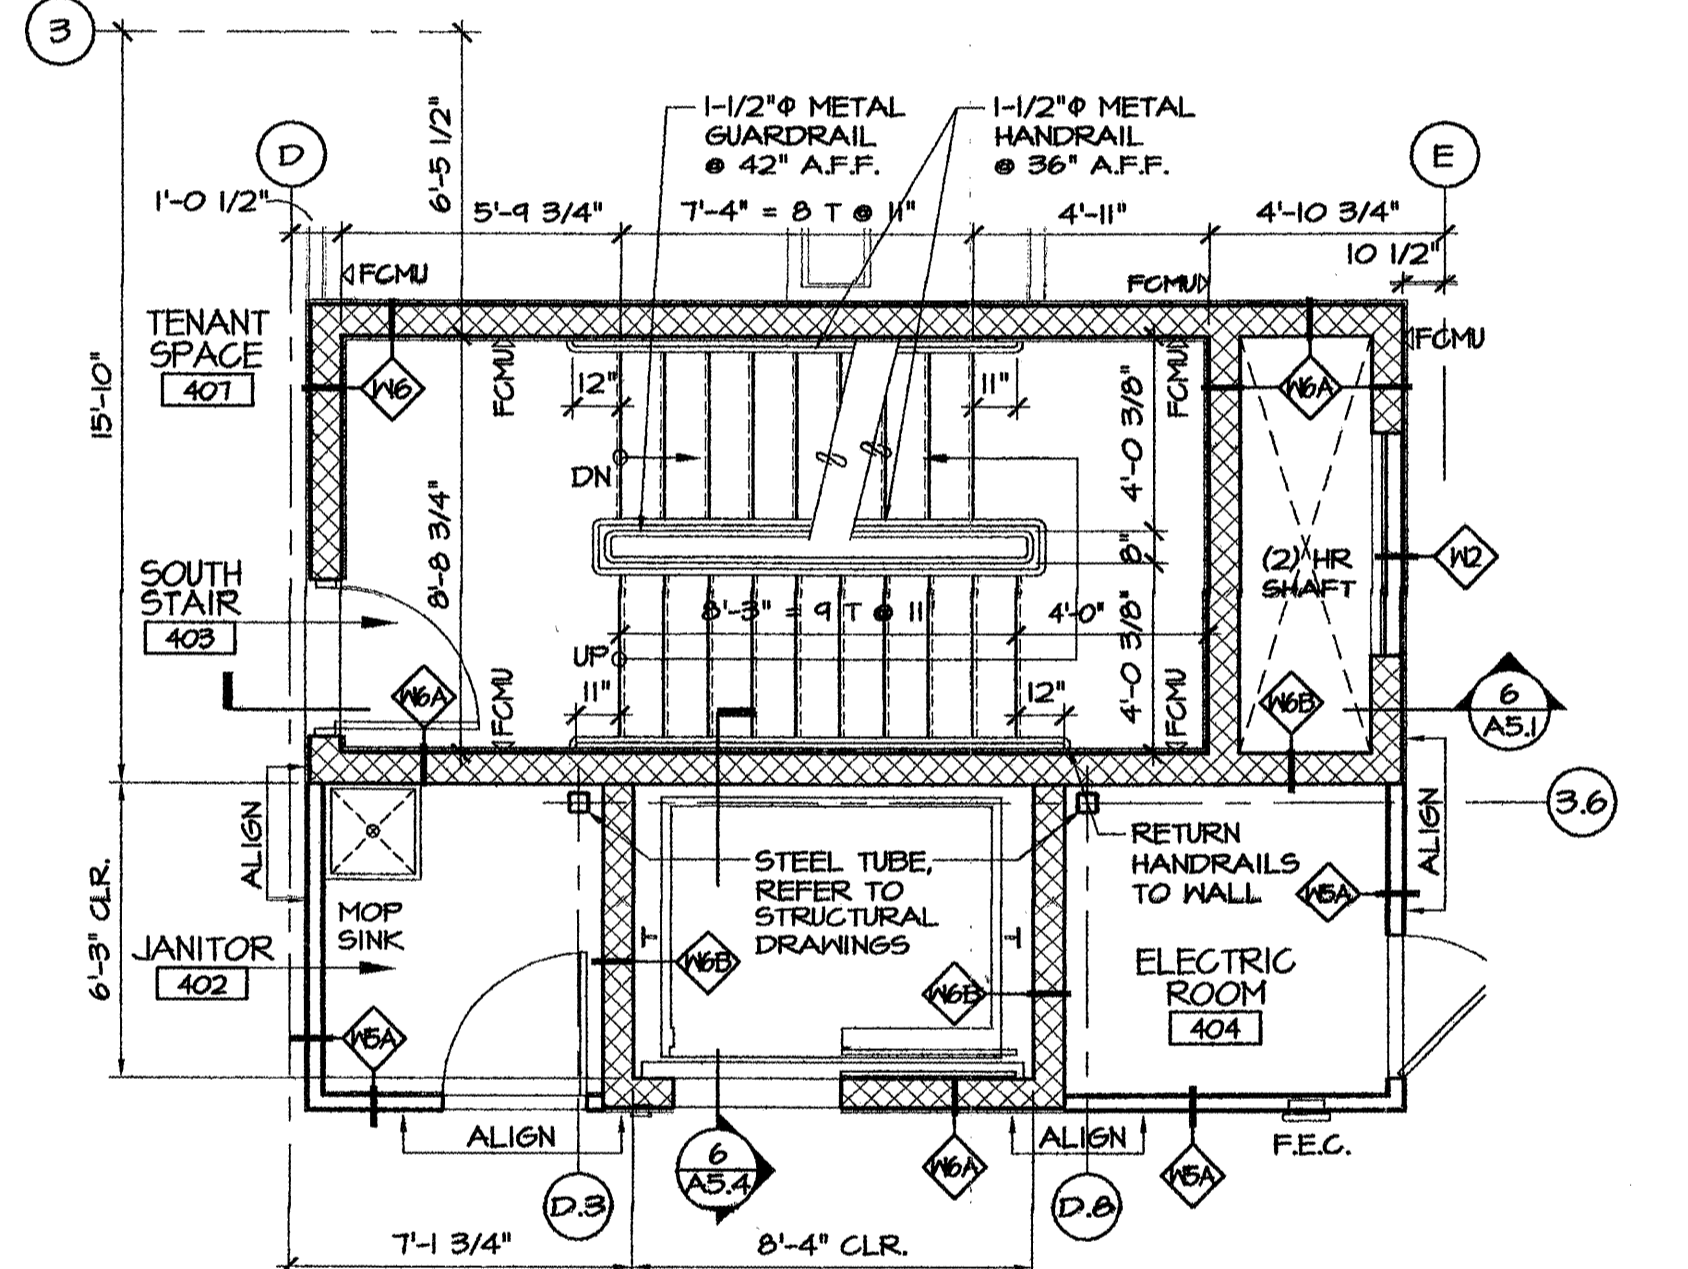


4 SOUTH STAIR/ELEVATOR - FOURTH FLR PLAN
SCALE: 1/4" = 1'-0"


- GENERAL NOTES:
1. STAIR RUN FROM LOWER LEVEL TO 1ST FLOOR SHALL HAVE RUBBER TREADS AND RISERS.
 2. STAIR RUNS FROM THE 1ST FLOOR UP TO THE 5TH FLOOR SHALL HAVE CARPET TREADS AND RISERS WITH A RUBBER NOSING.
 3. AS AN ALTERNATE - 2" MESH GUARDRAILS MAY BE PROVIDED IF MORE ECONOMICAL.

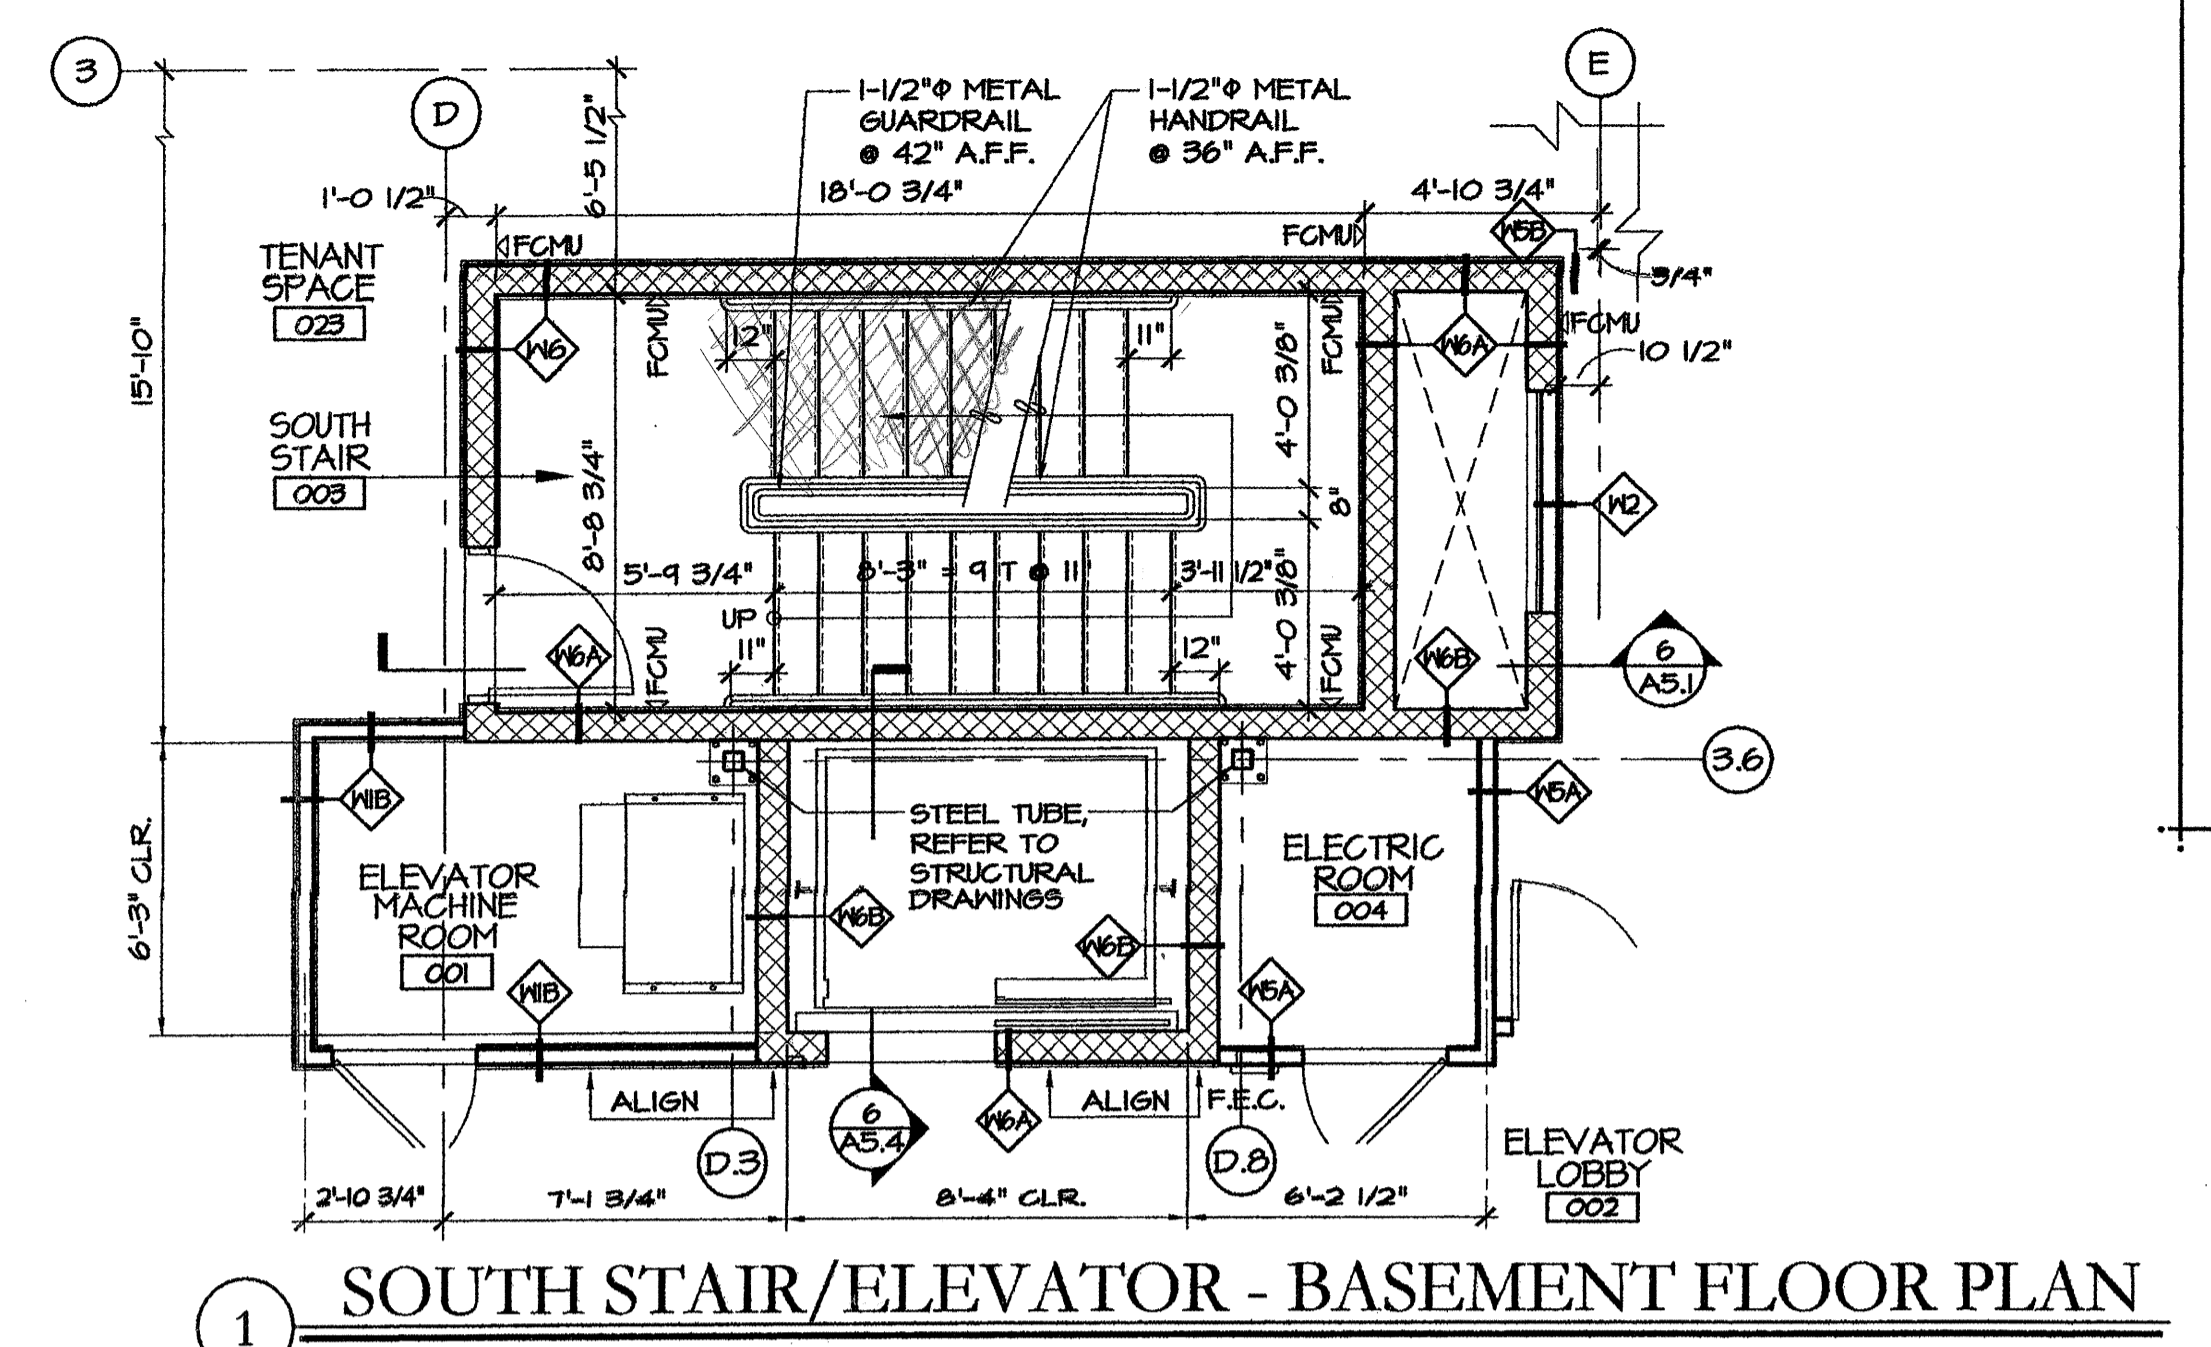

1 SOUTH STAIR/ELEVATOR - BASEMENT FLOOR PLAN
SCALE: 1/4" = 1'-0"

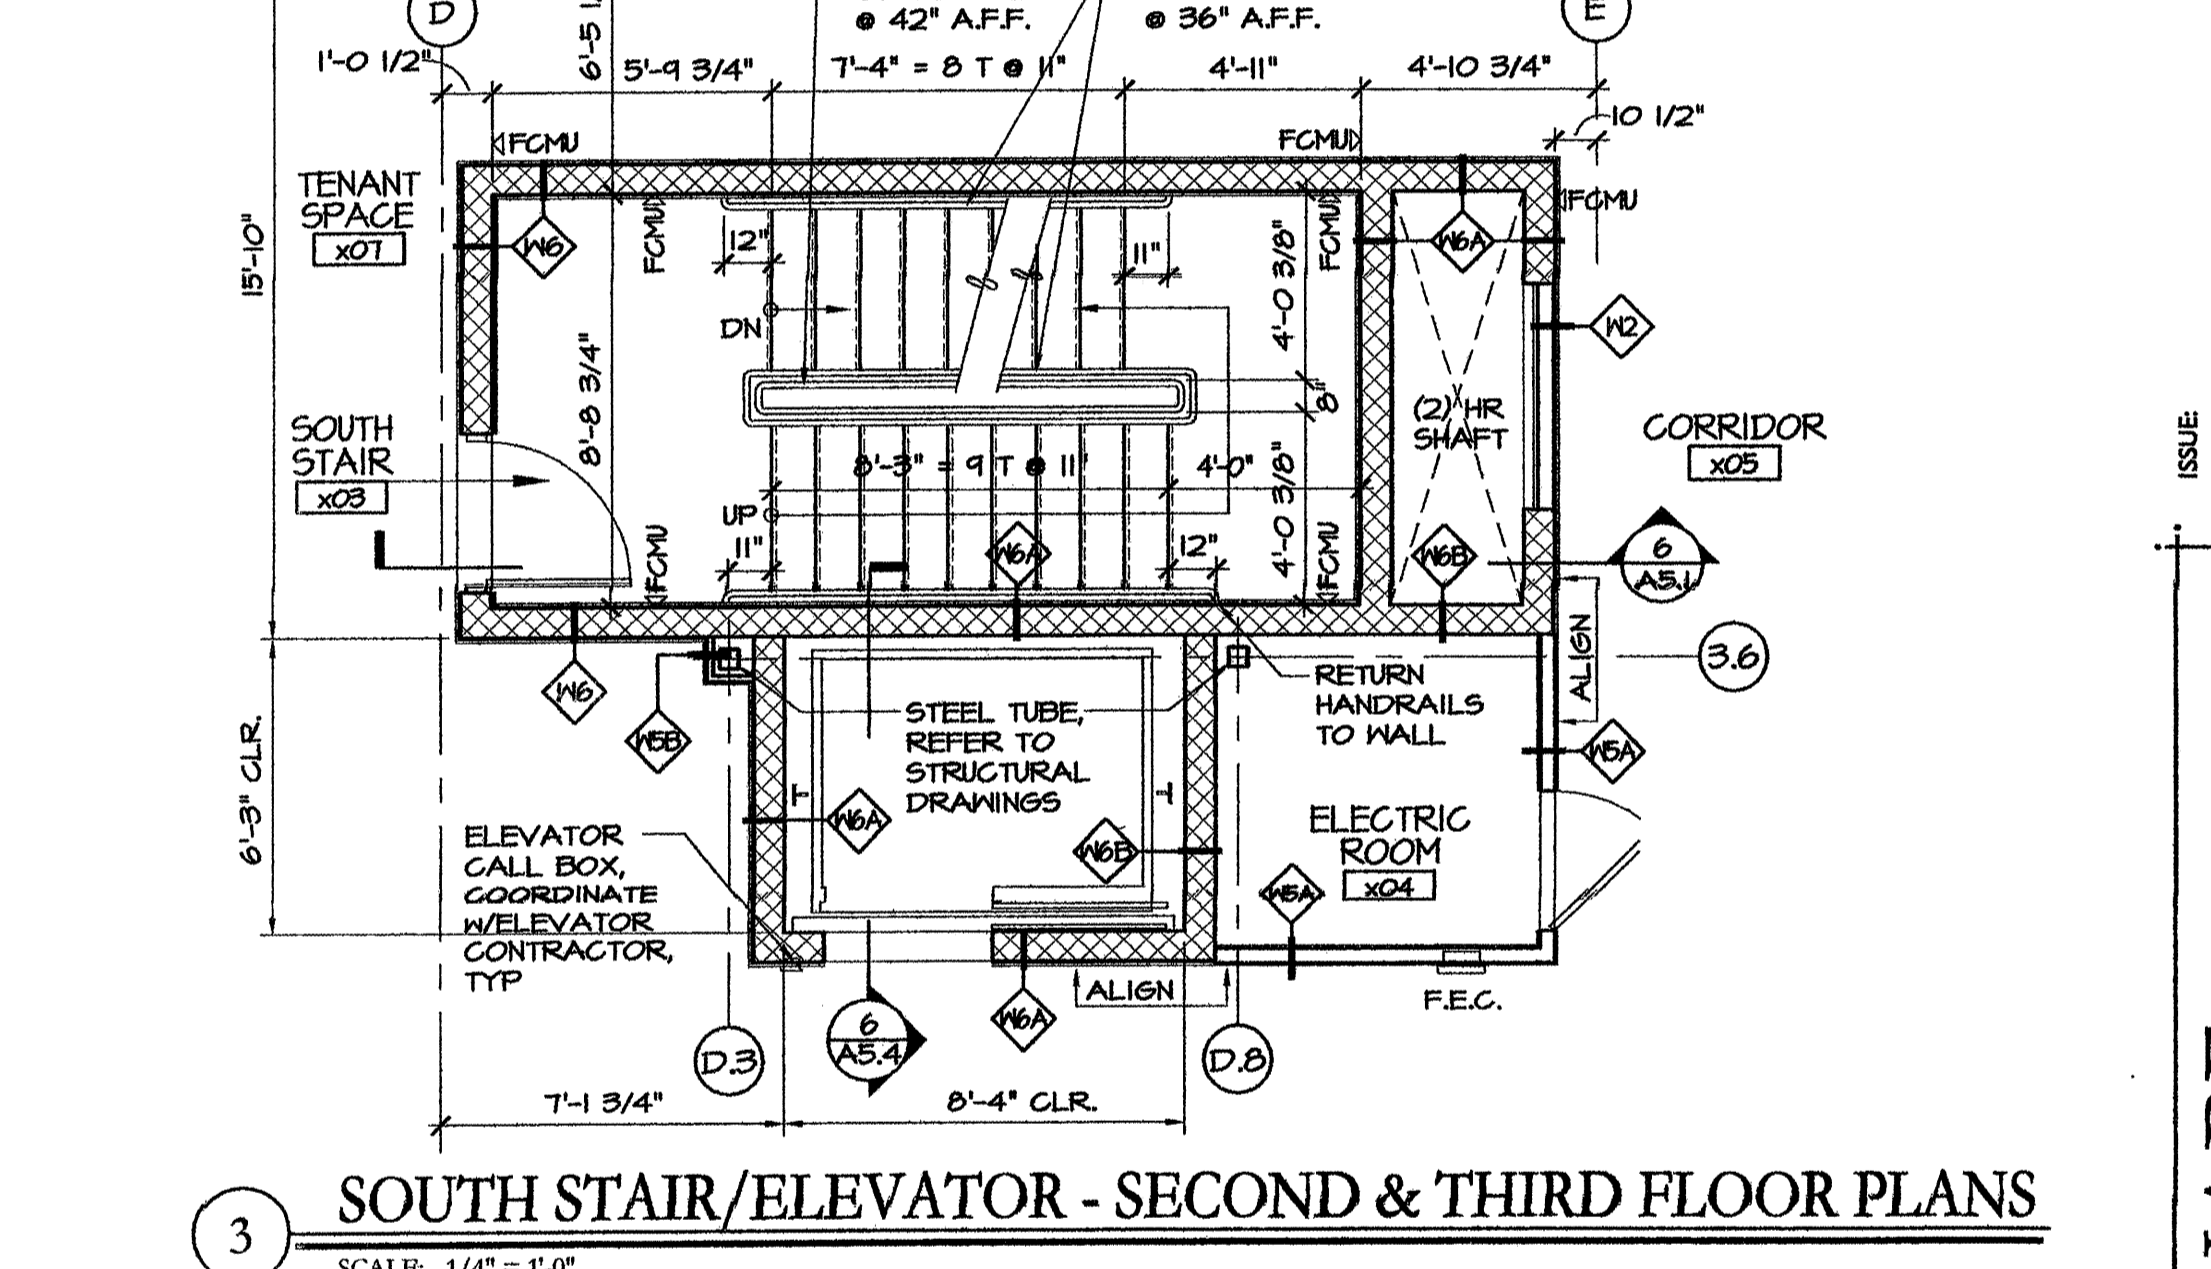

3 SOUTH STAIR/ELEVATOR - SECOND & THIRD FLOOR PLANS
SCALE: 1/4" = 1'-0"

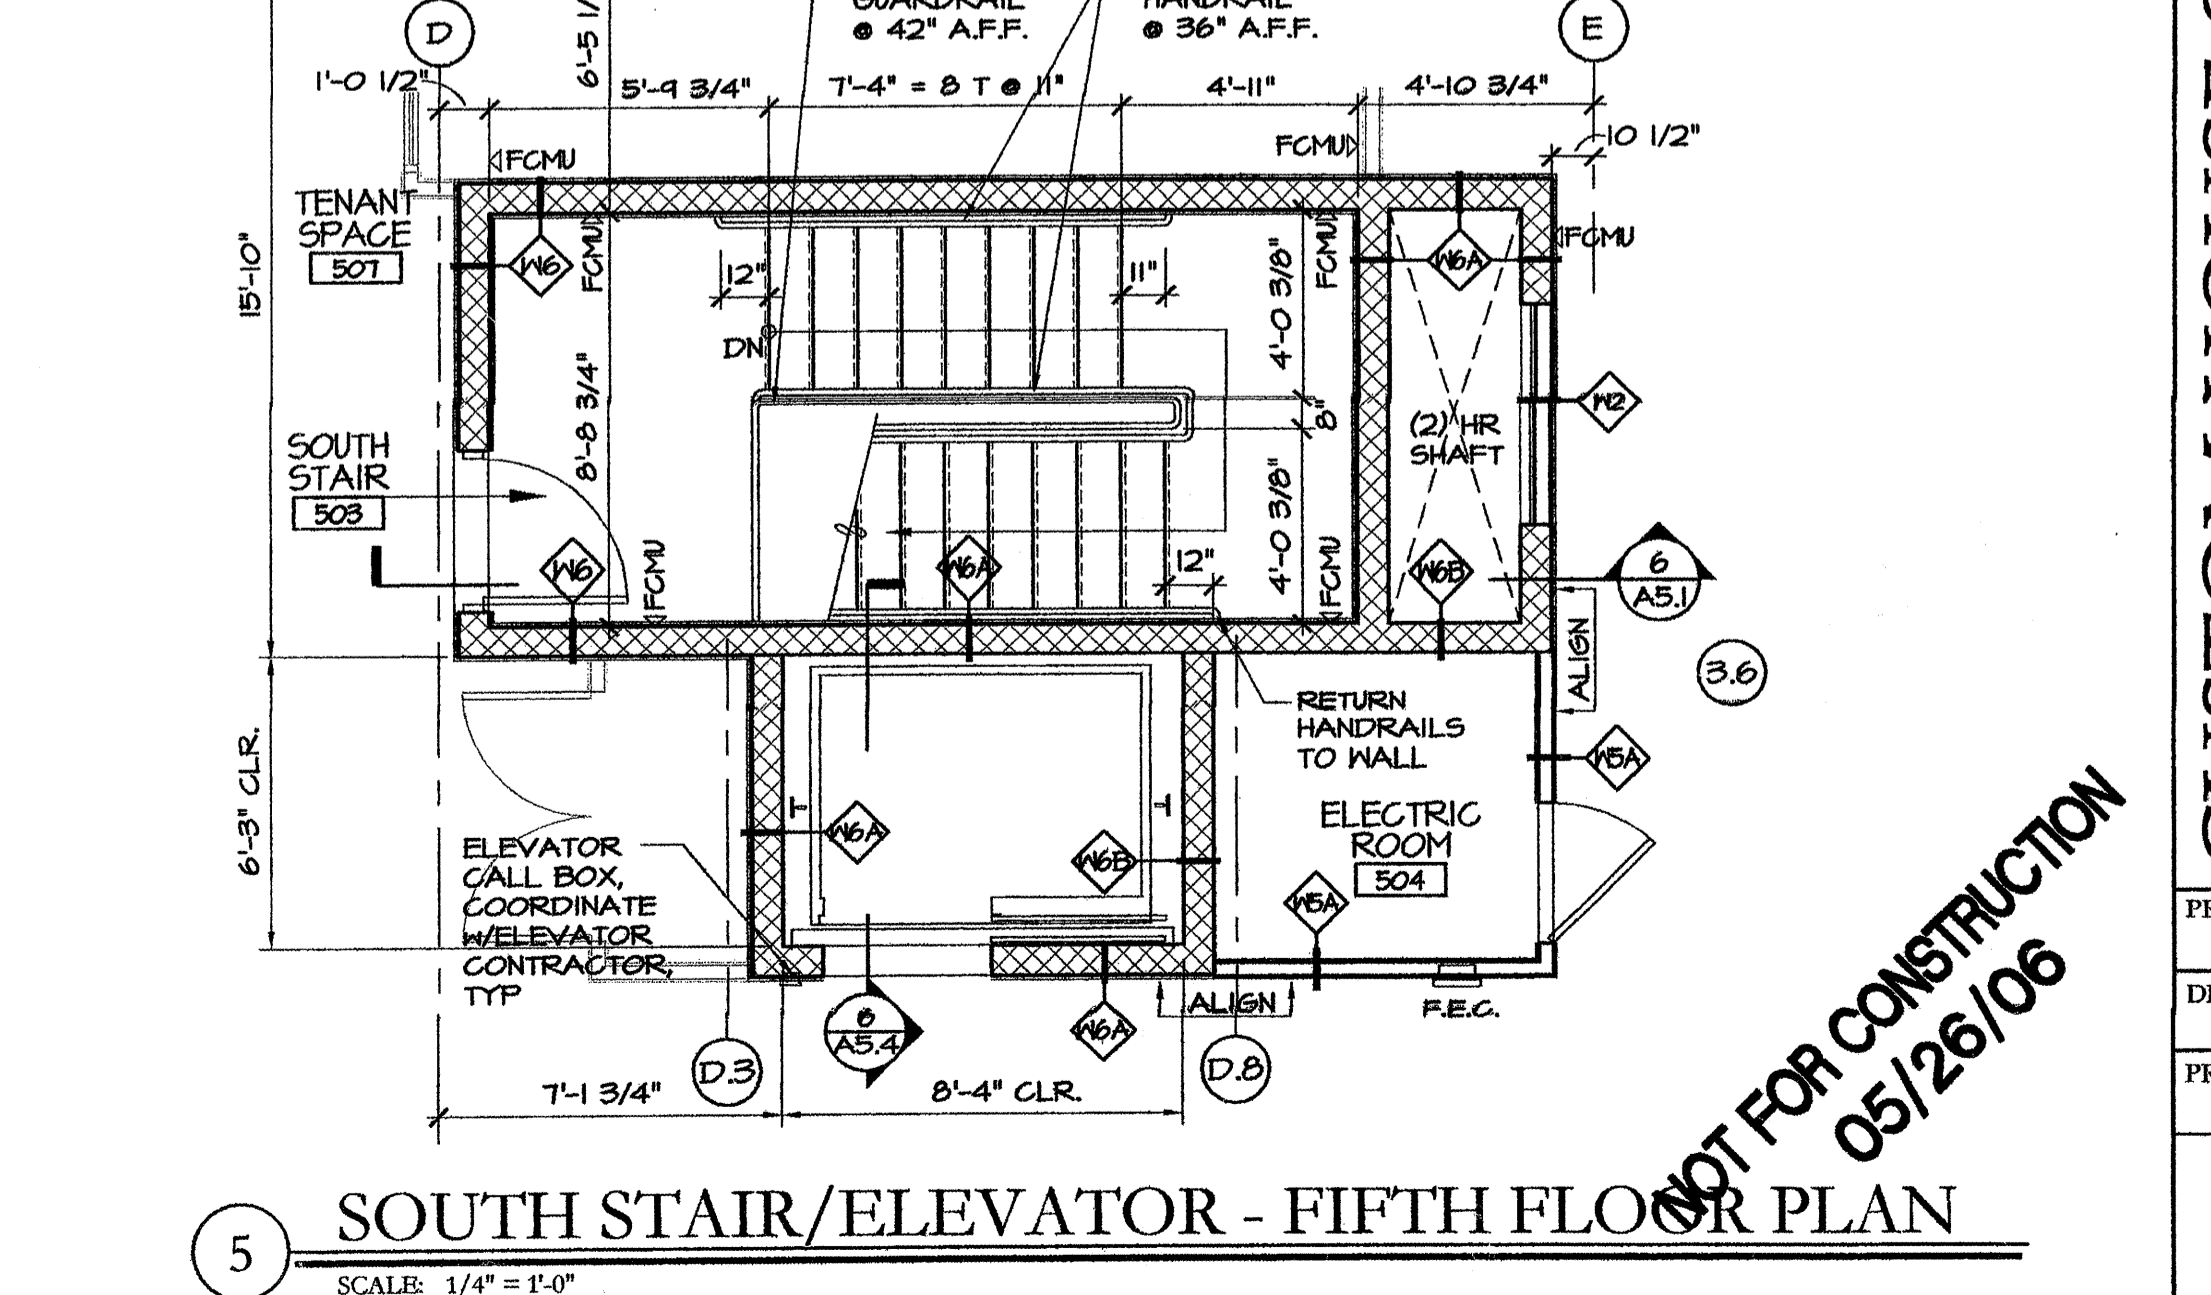

5 SOUTH STAIR/ELEVATOR - FIFTH FLOOR PLAN
SCALE: 1/4" = 1'-0"

NOT FOR CONSTRUCTION
05/26/06