




sonell - Wed, 17 Jan 2007 - 4:39pm

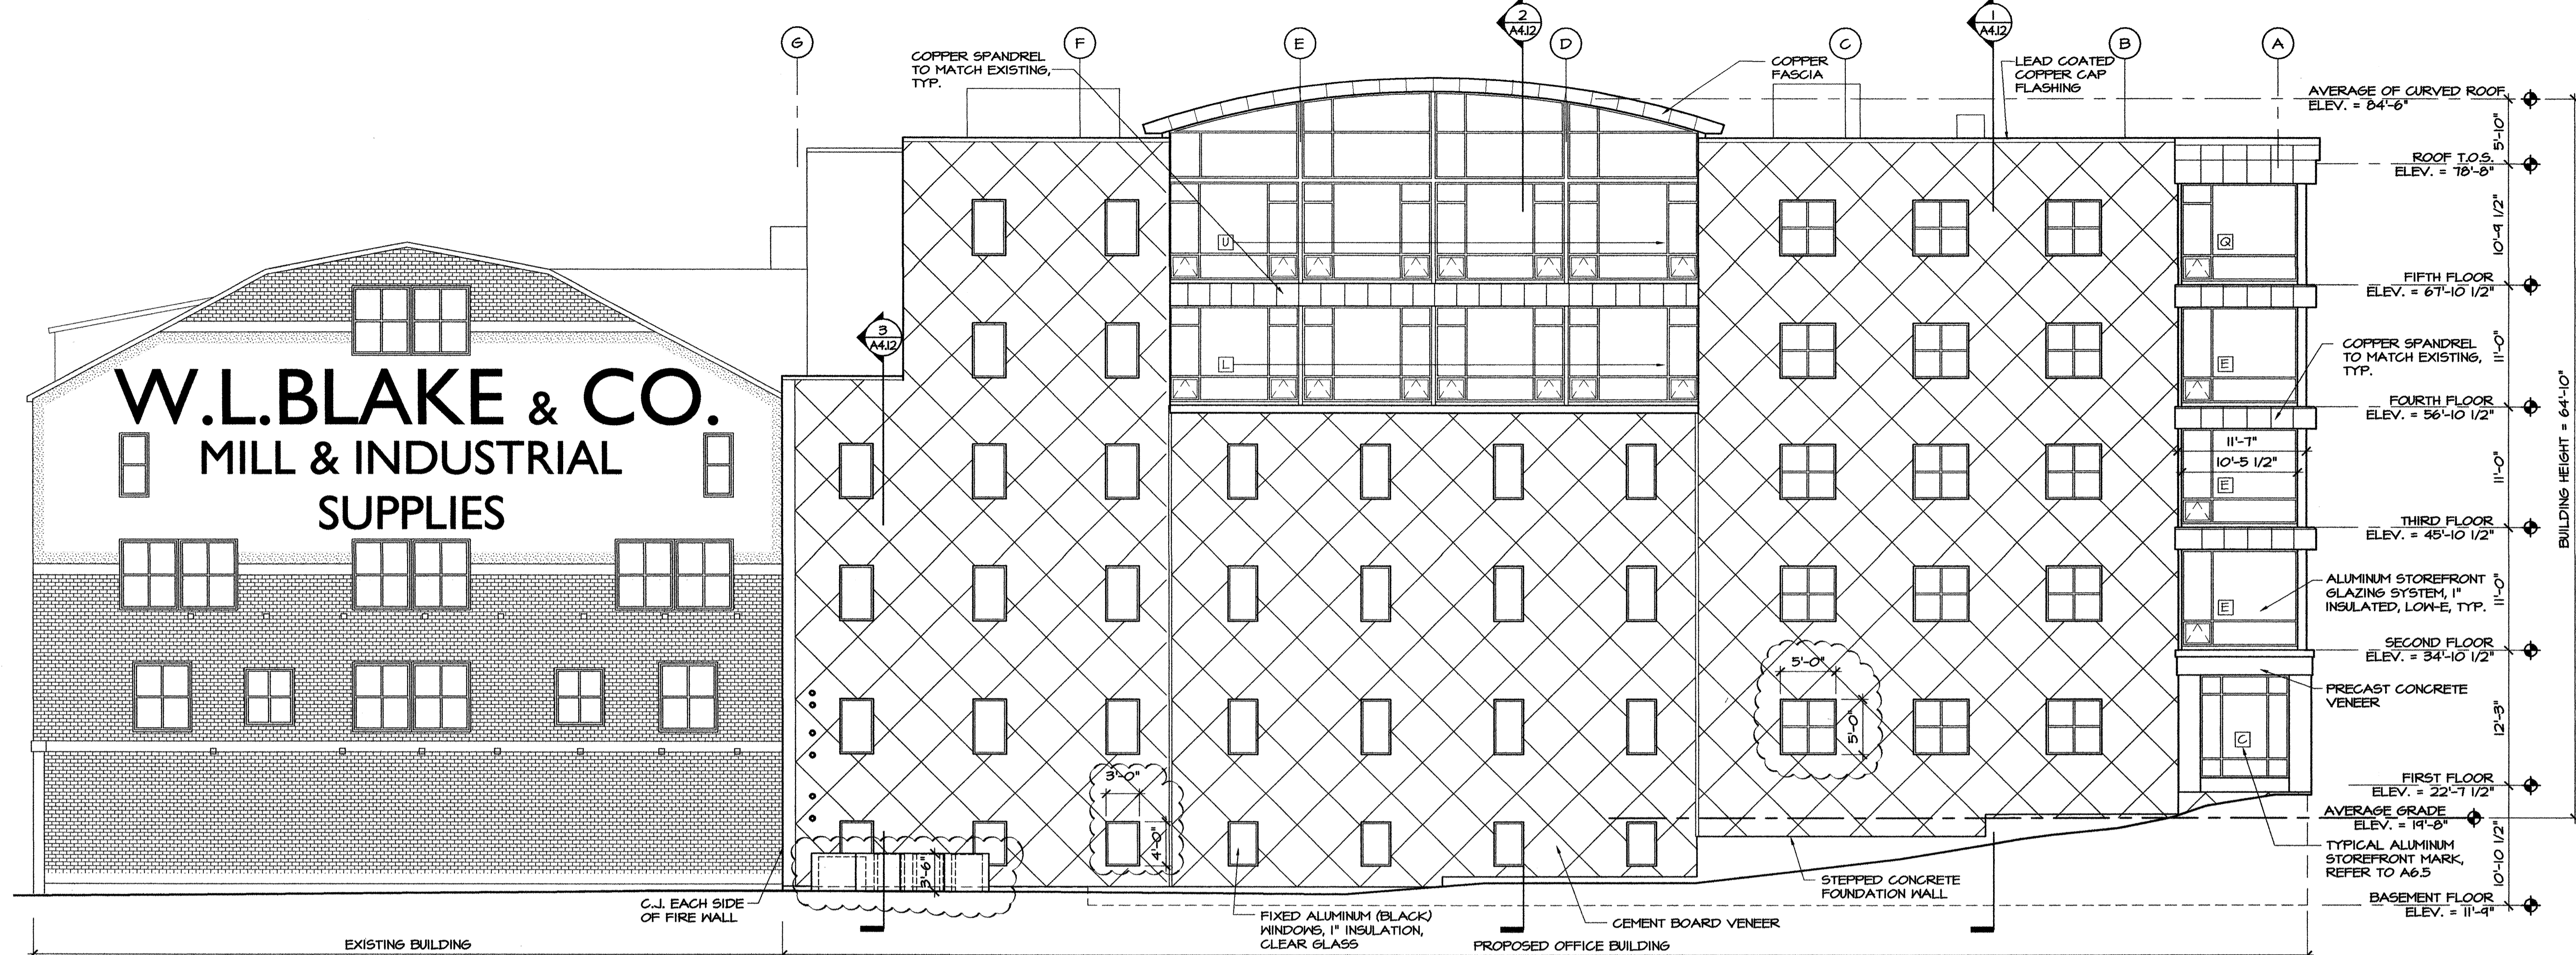


1 NORTH ELEVATION
SCALE: 1/8" = 1'-0"

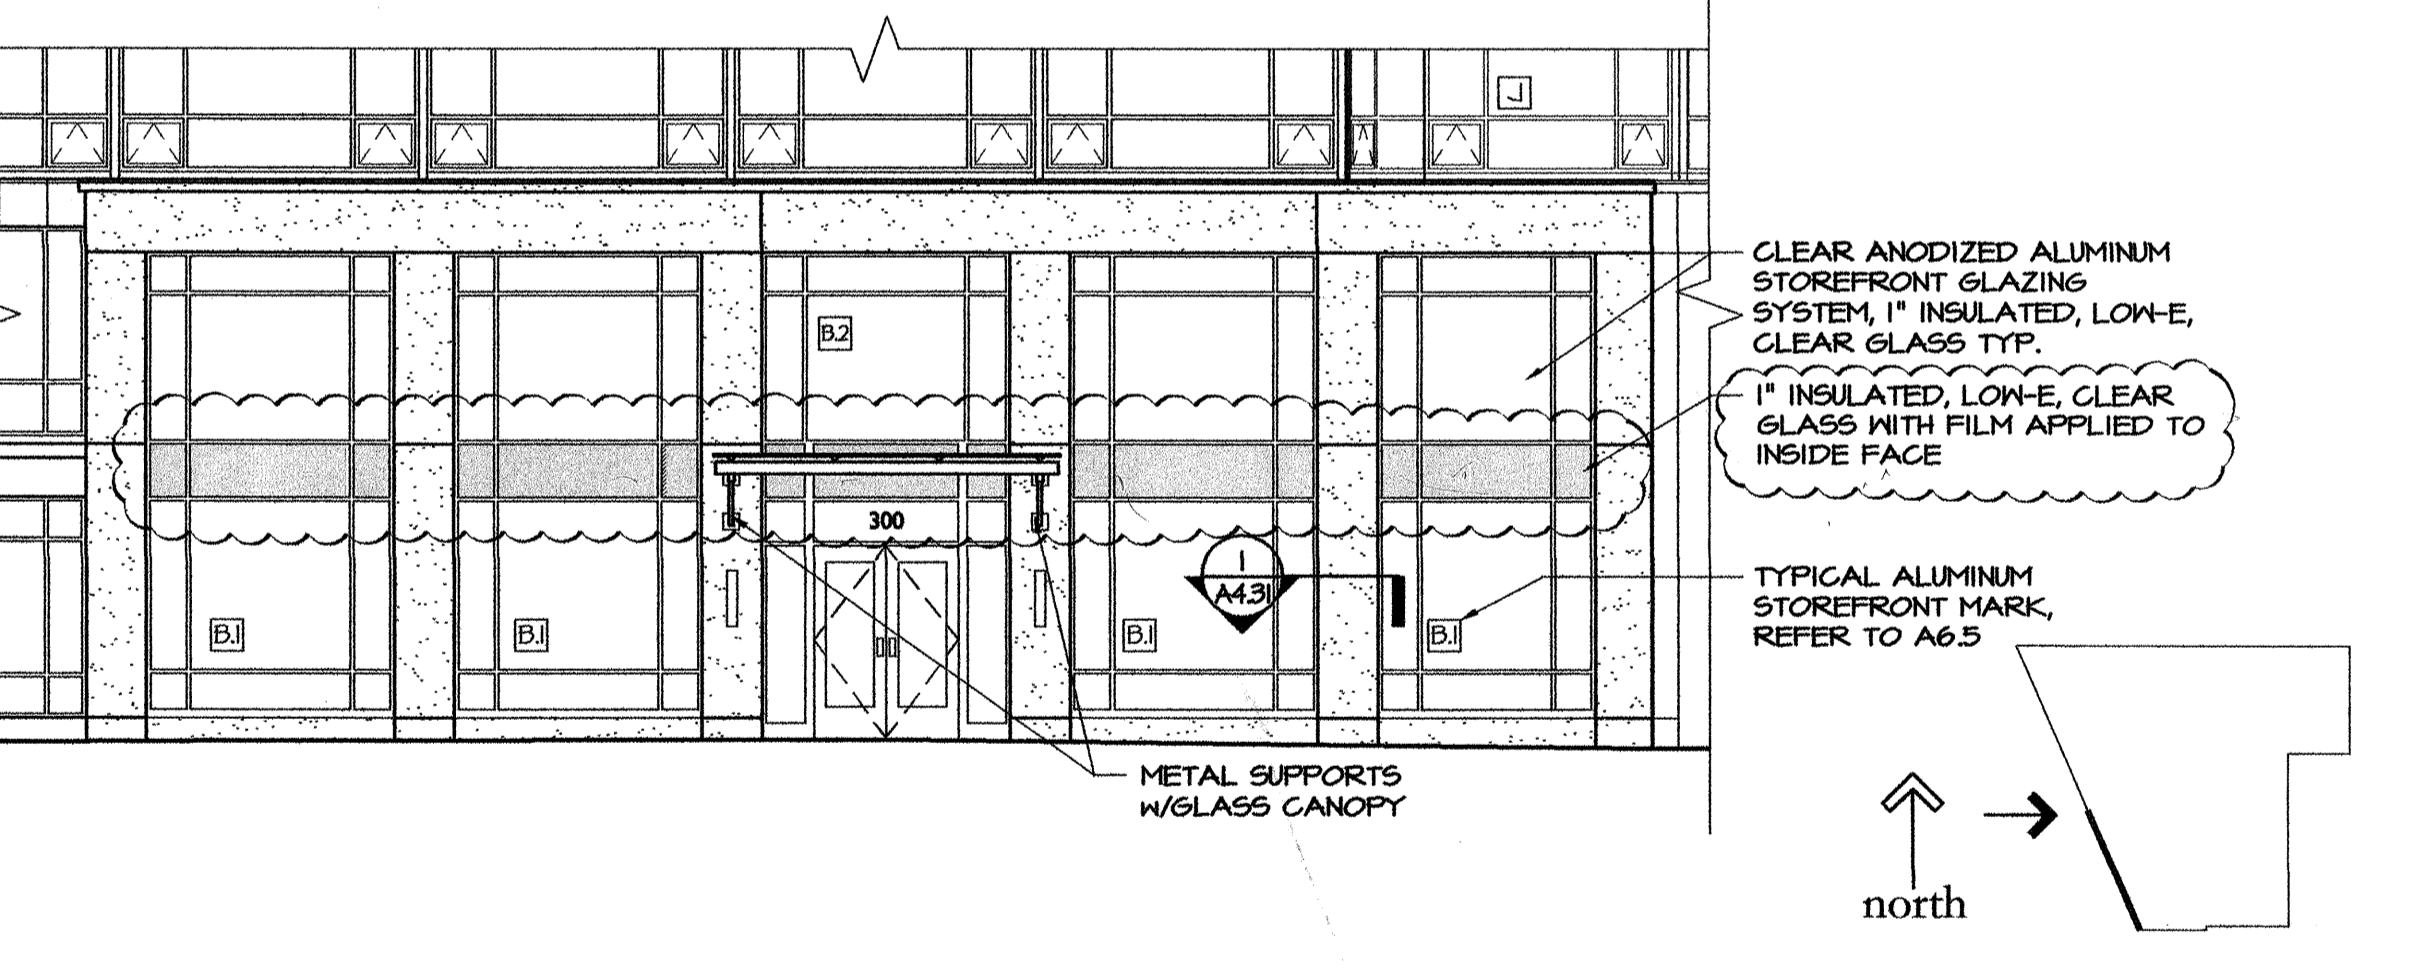


2 PARTIAL WEST ELEVATION
SCALE: 1/8" = 1'-0"

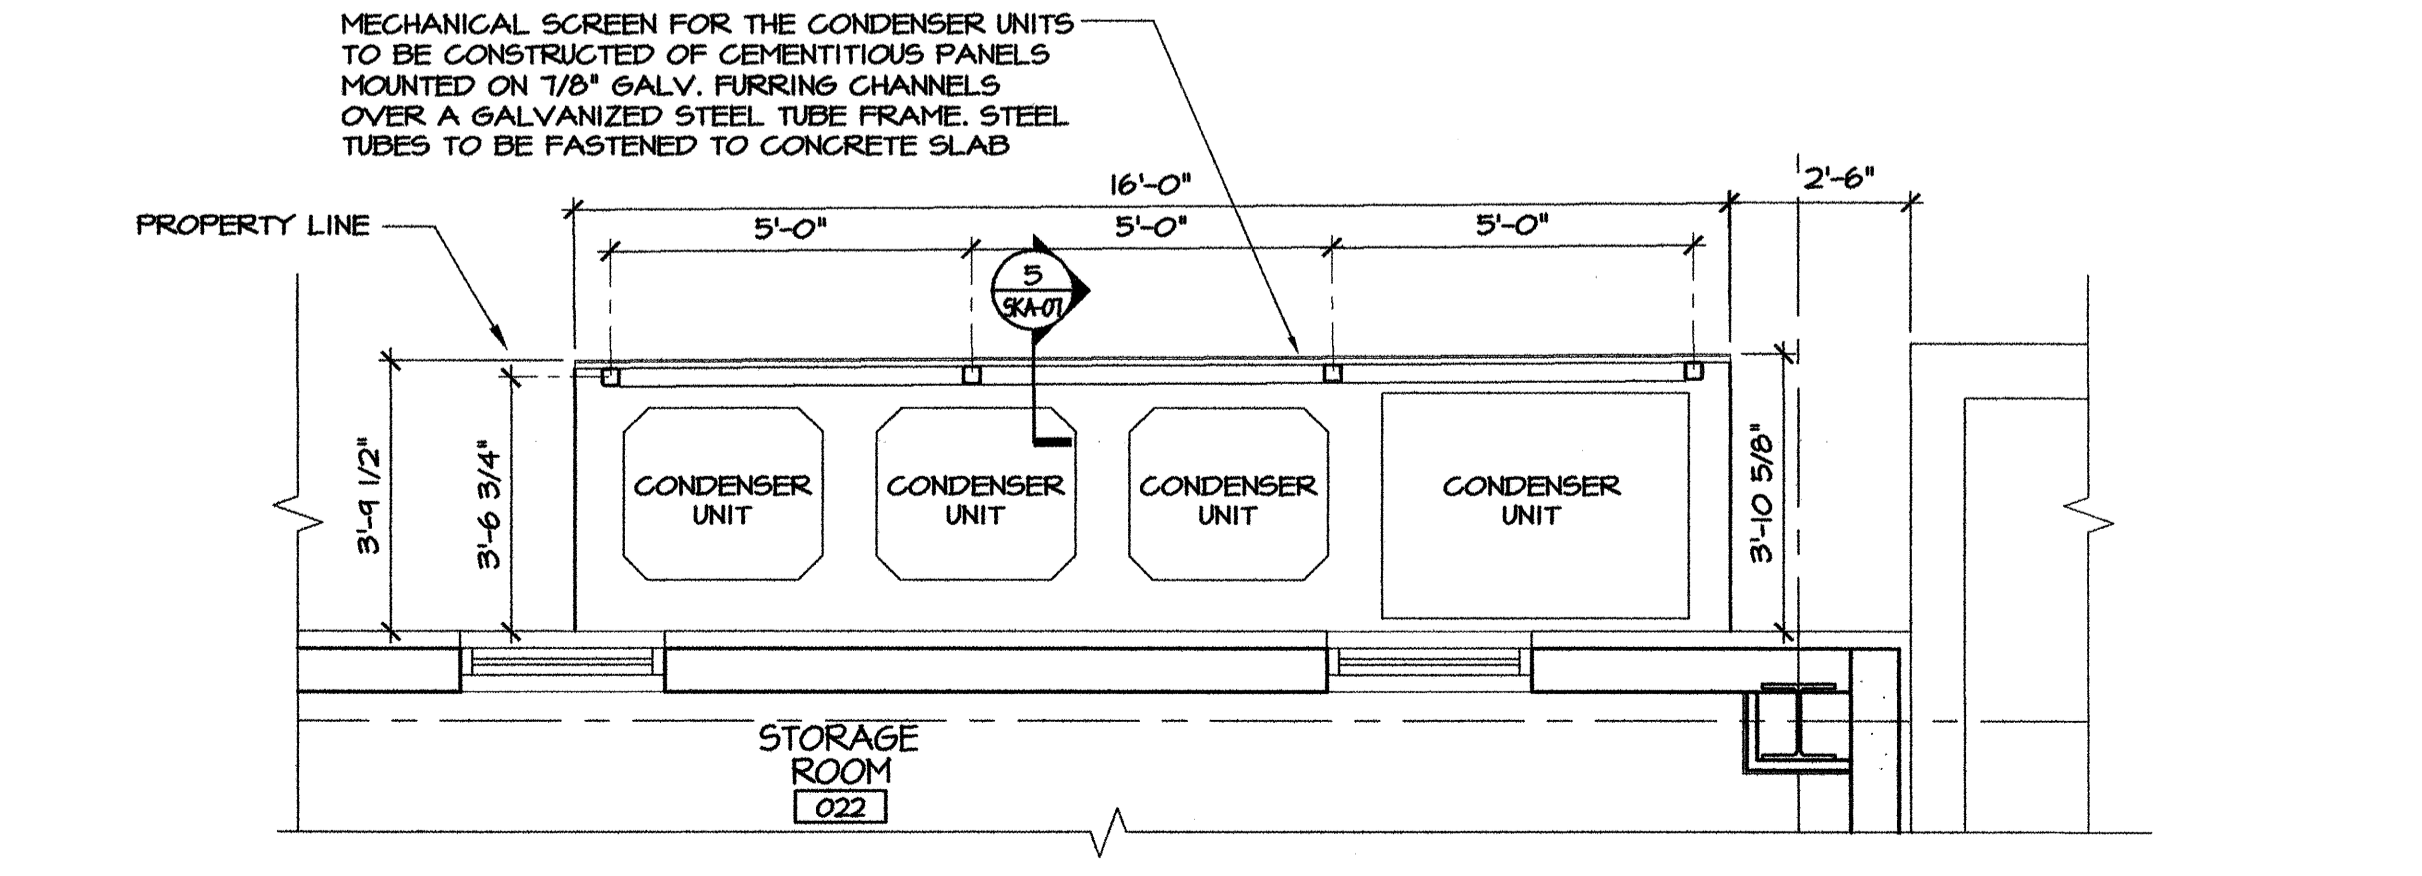


4 PLAN DETAIL AT CONDENSER SCREEN
SCALE: 3/8" = 1'-0"

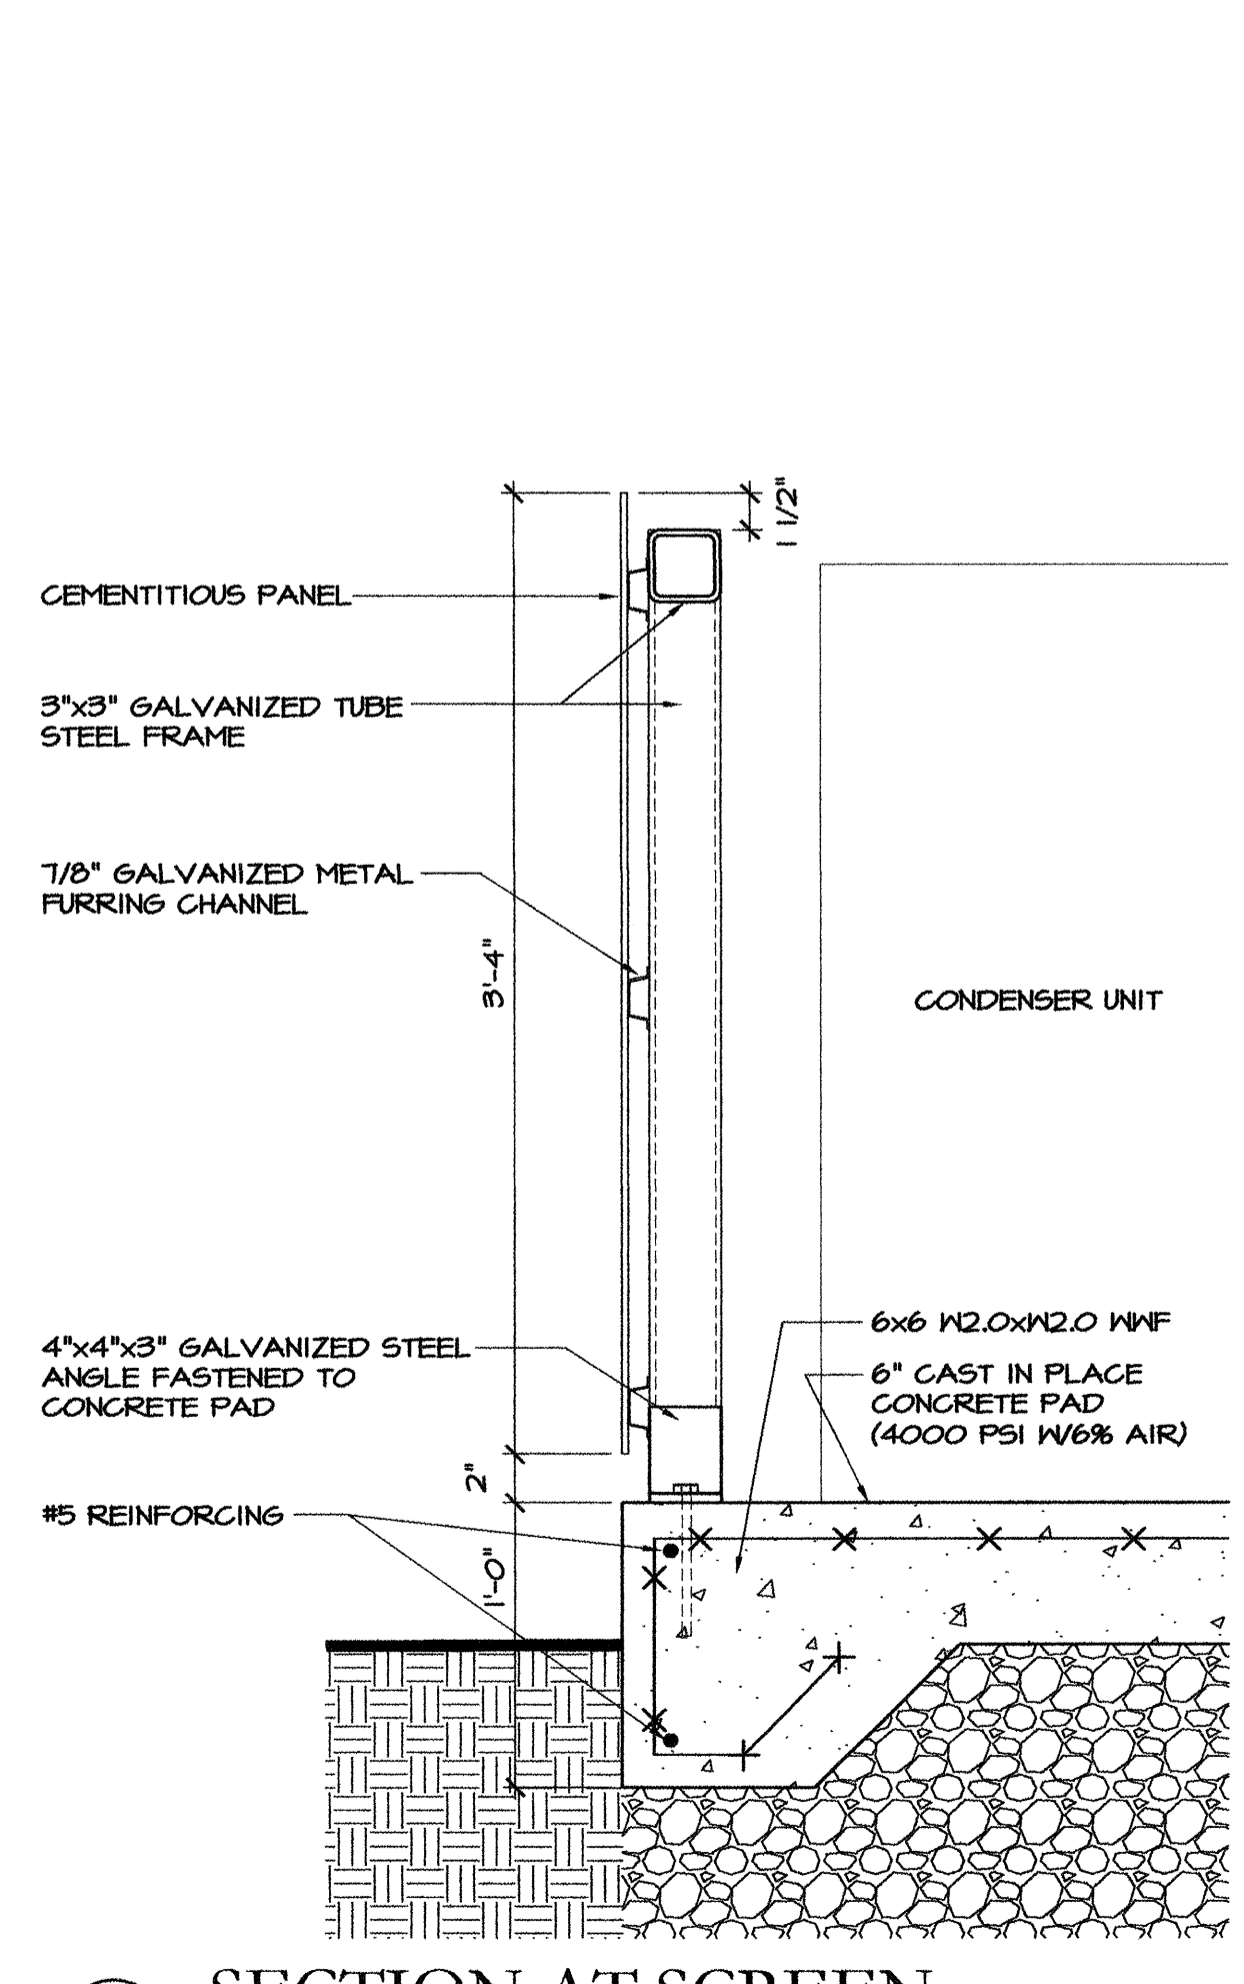

5 SECTION AT SCREEN
SCALE: 1 1/2" = 1'-0"

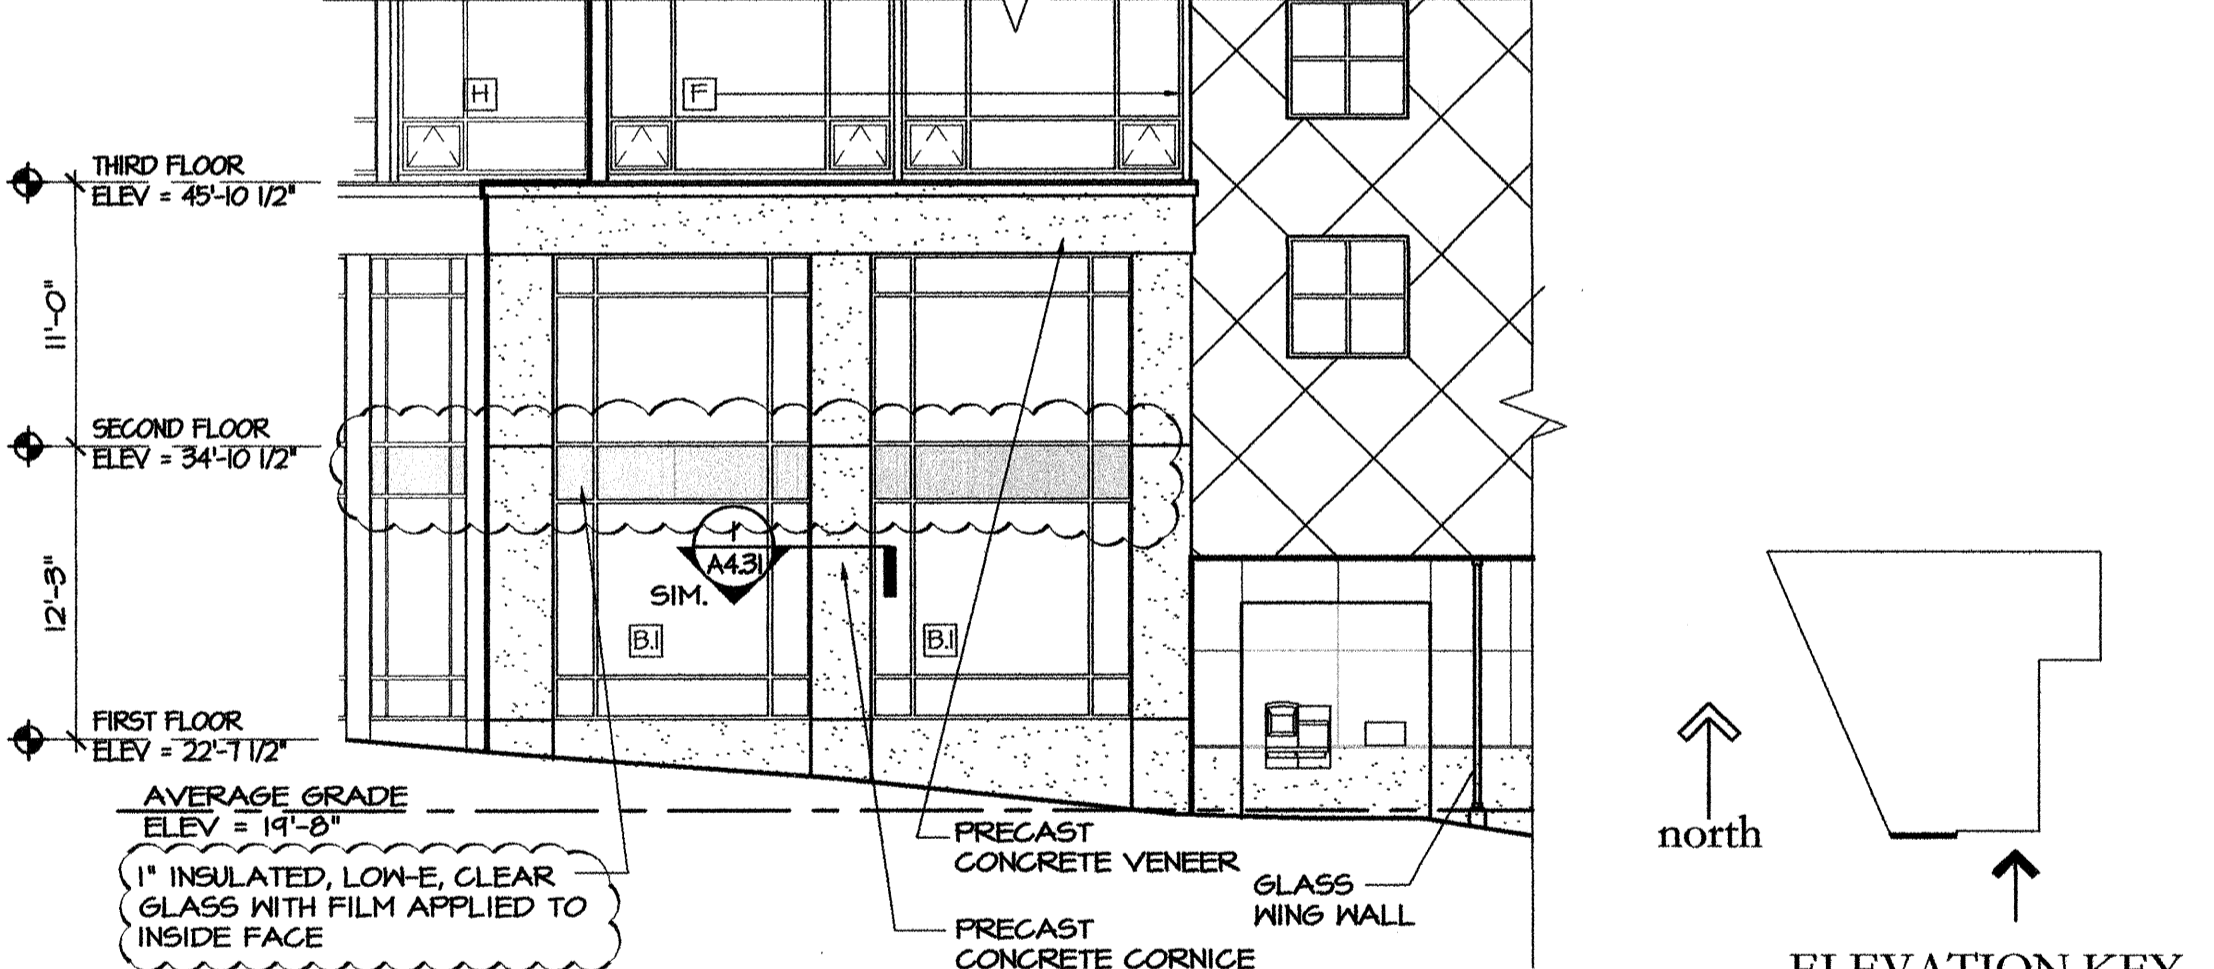

3 PARTIAL SOUTH ELEVATION
SCALE: 1/8" = 1'-0"

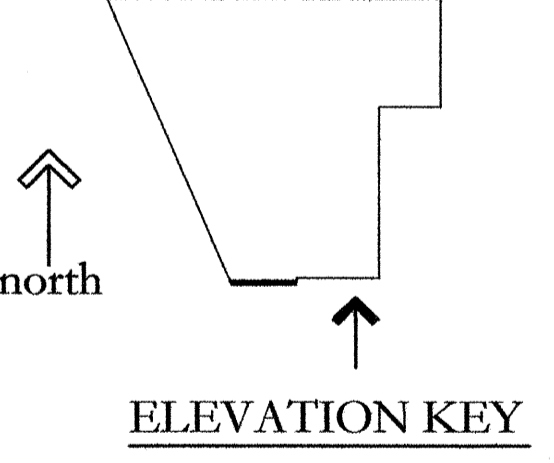

PRO CON
INCORPORATED
Design and Construction Management
ARCHITECTURE
A Seaboard Company
P.O. Box 483, Manchester, NH 03105
603.633.8111 Fax 603.633.2526

ISSUE:
05/16/2006: ISSUED FOR PRICING
07/11/2006: ISSUED FOR PERMIT
01/12/2007: ISSUED SKA-07

CUSTOM HOUSE SQUARE
300 FORE STREET
PORTLAND, MAINE
EXTERIOR ELEVATIONS

PROJECT ARCHITECT:
MW
DRAWN BY:
SO, BR
PROJECT #:
300506

SKA-07 A3.2