
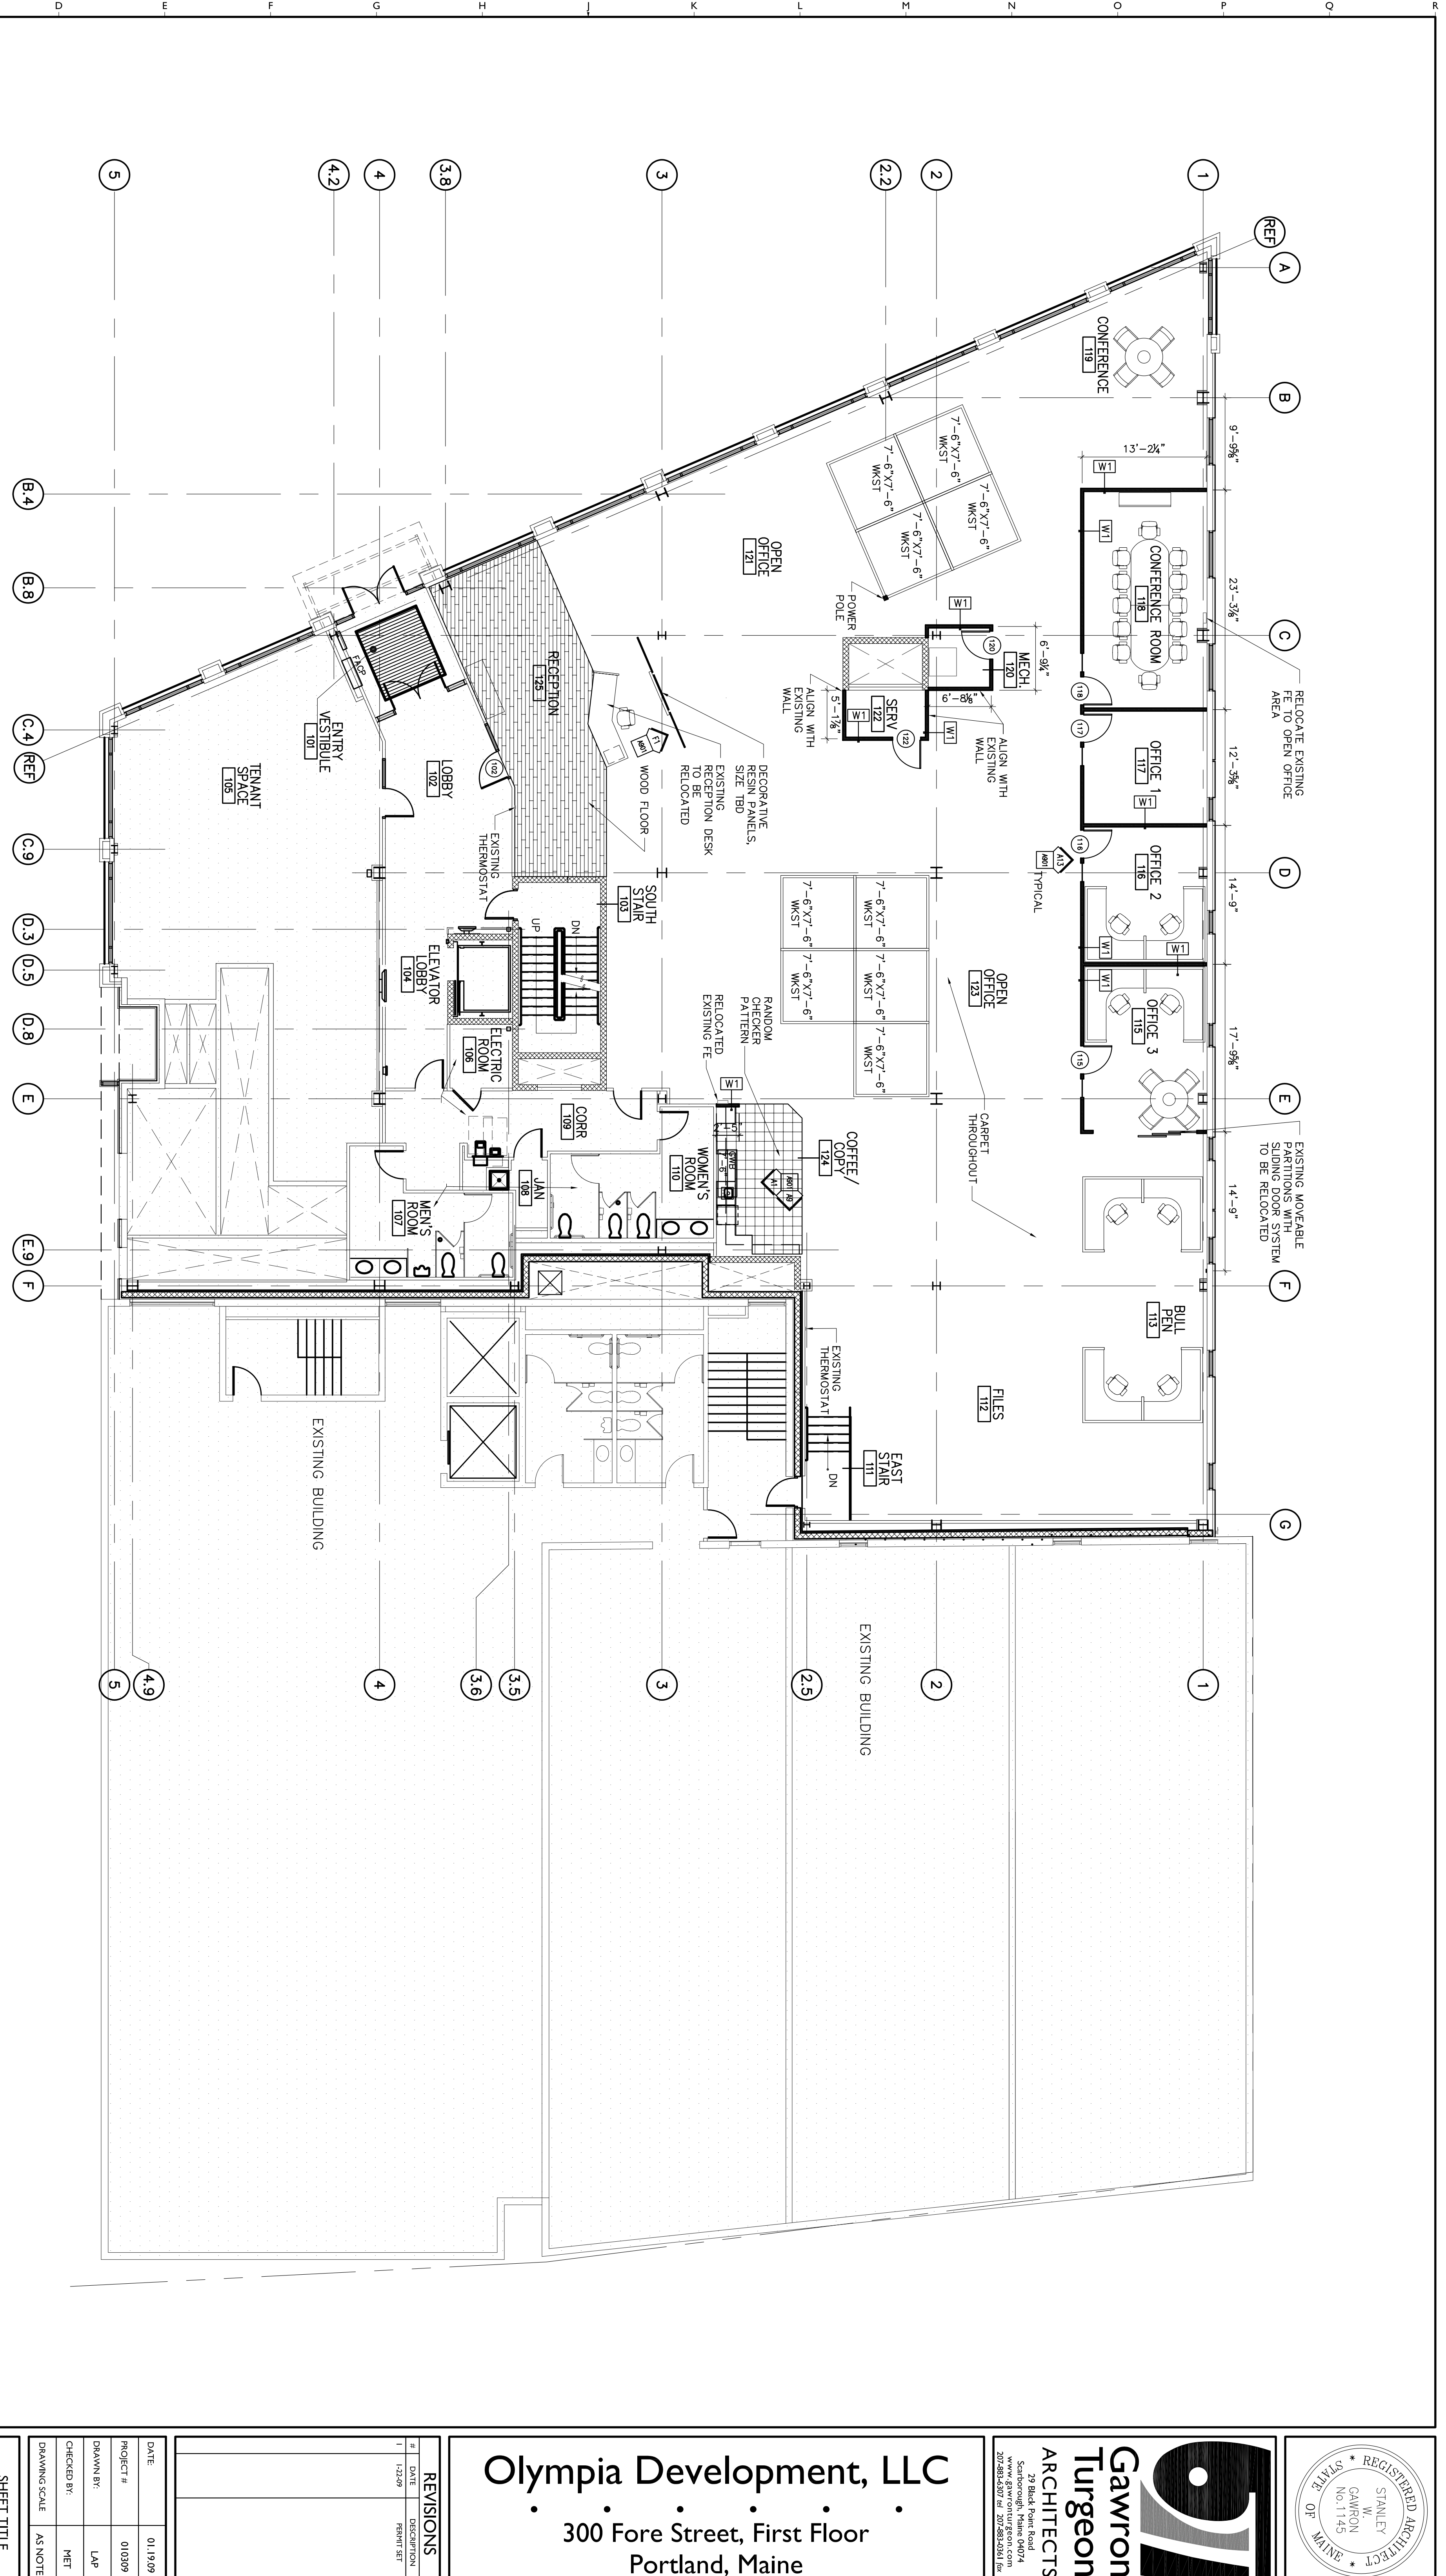


1:18"=1'-0" 2 3 4 5 6 7 8 9 10 11 12 13 14 15 16 17 18 19 20

AI FLOOR PLAN - FIRST FLOOR

CUSTOM HOUSE STREET

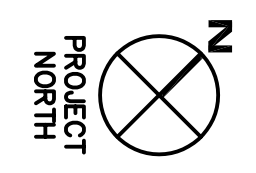

Gawron Turgeon
ARCHITECTS
29 Black Point Road
Scarborough, Maine 04074
www.gawronturgeon.com
2025-2026 ARCHITECTS LIST

Olympia Development, LLC
300 Fore Street, First Floor
Portland, Maine

REVISIONS	
#	DATE DESCRIPTION
1	1-23-09 PERMIT SET

DATE	01.19.09
PROJECT #	0101099
DRAWN BY	LAP
CHECKED BY	MEI
DRAWING SCALE	AS NOTED
SHEET TITLE	
FLOOR PLAN - FIRST FLOOR REVISED2	

A101

© COPYRIGHT 1985-2008
STANLEY W. GAMRON ARCHITECTS
REGISTERED ARCHITECTS
MAINE