




1 GUESTROOM VALANCE DETAIL
SCALE: 1" = 1'-0"
"FOREVER YOUNG" SCHEME

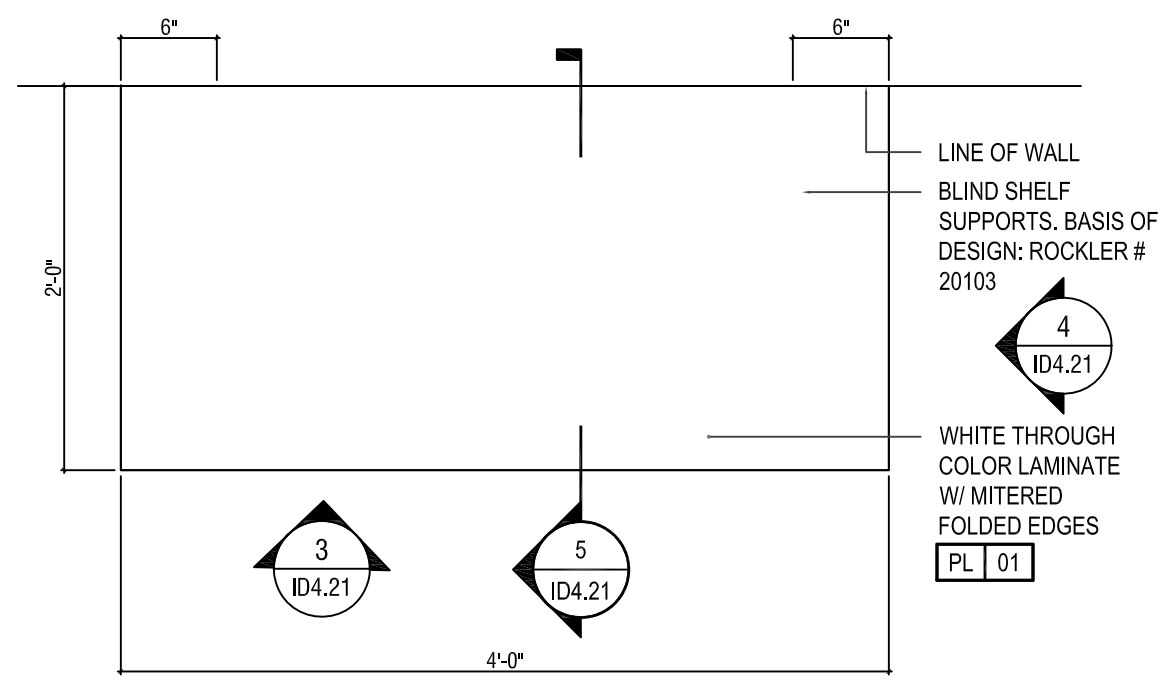


2 FLOATING SHELF - PLAN VIEW
SCALE: 1" = 1'-0"
"FOREVER YOUNG" SCHEME

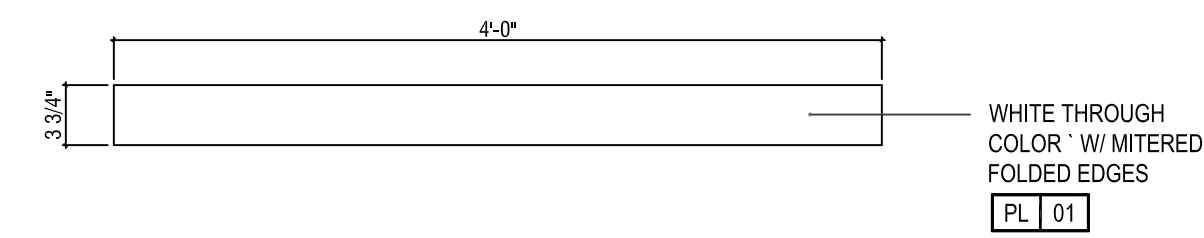


3 FLOATING SHELF - FRONT ELEVATION
SCALE: 1" = 1'-0"
"FOREVER YOUNG" SCHEME

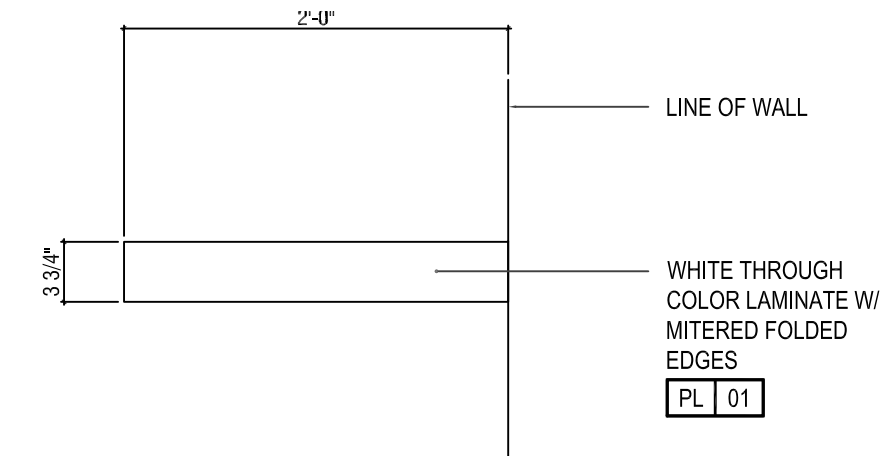


4 FLOATING SHELF - SIDE ELEVATION
SCALE: 1" = 1'-0"
"FOREVER YOUNG" SCHEME

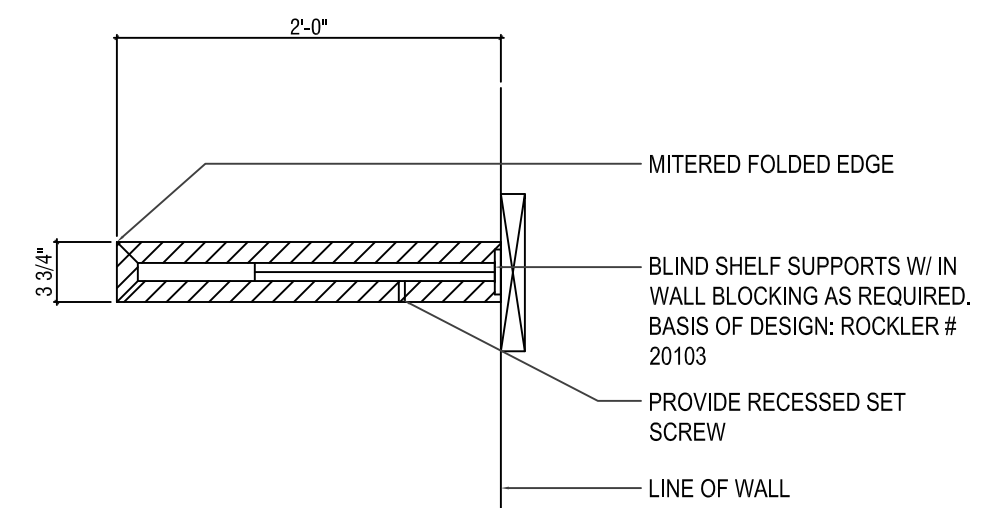


5 FLOATING SHELF - SECTION
SCALE: 1" = 1'-0"
"FOREVER YOUNG" SCHEME

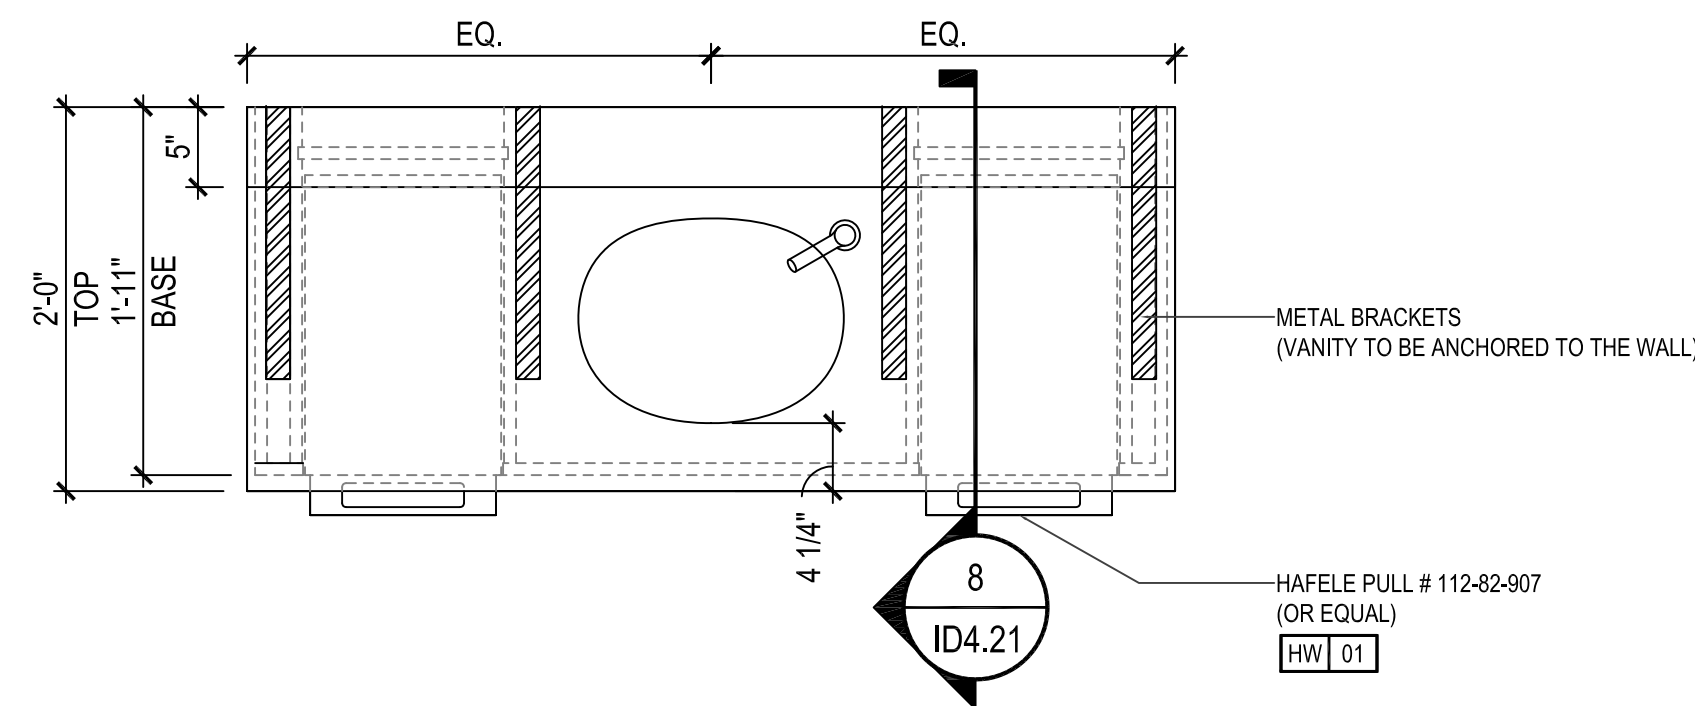

6 GUEST VANITY - PLAN VIEW
SCALE: 1" = 1'-0"
"FOREVER YOUNG" SCHEME

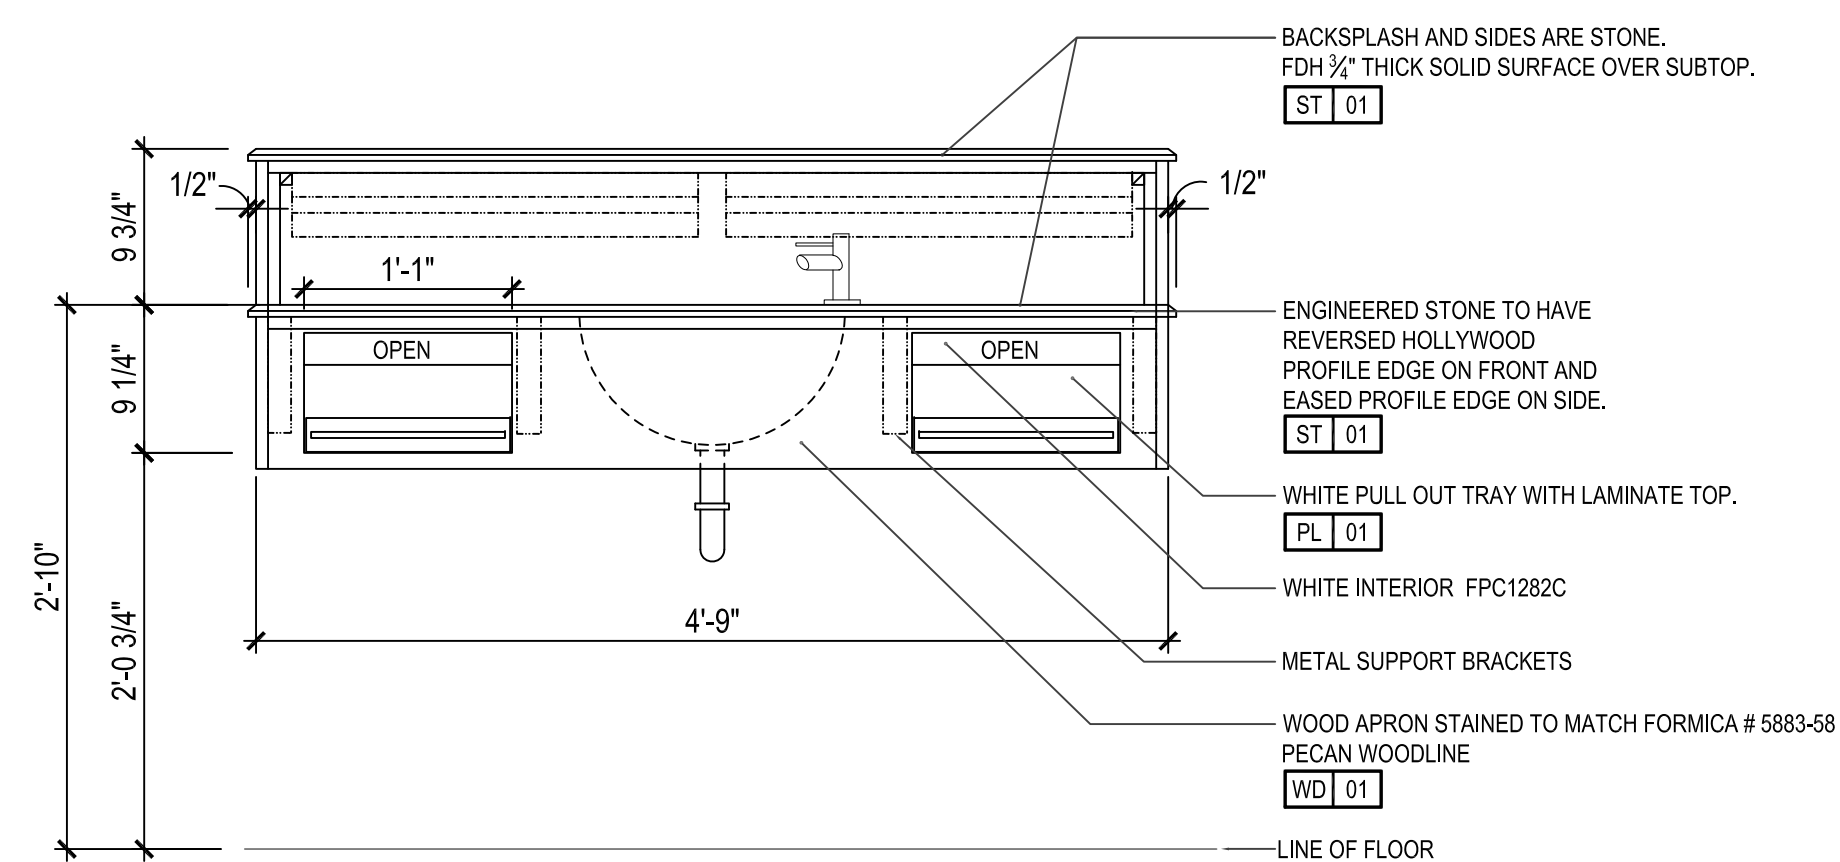

7 GUEST VANITY - FRONT ELEVATION
SCALE: 1" = 1'-0"
"FOREVER YOUNG" SCHEME

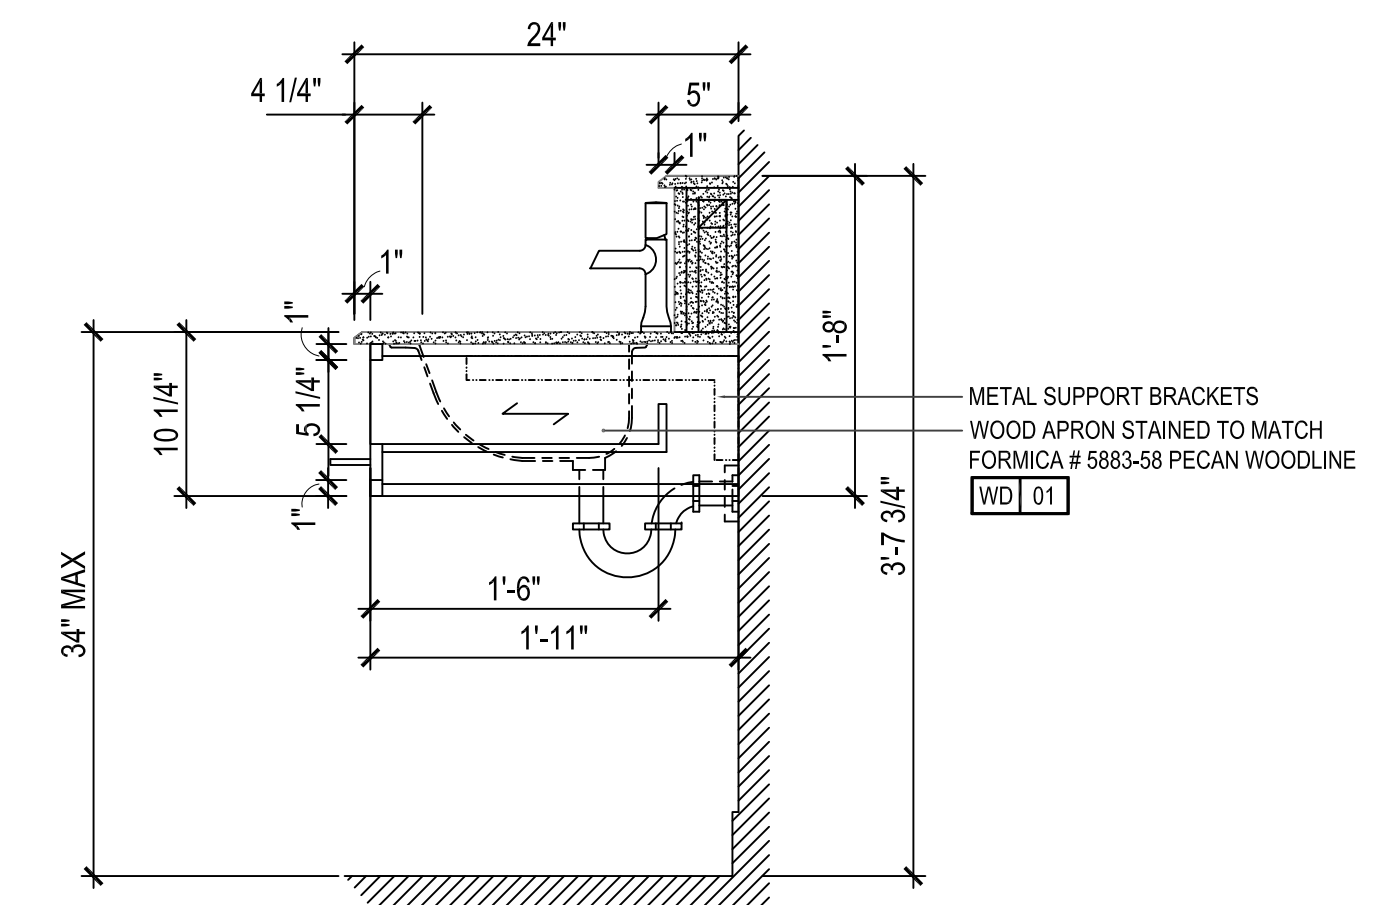

8 GUEST VANITY - SECTION
SCALE: 1" = 1'-0"
"FOREVER YOUNG" SCHEME

NOT FOR CONSTRUCTION
THIS PACKAGE IS REPRESENTATIVE OF DESIGN CRITERIA AND IS NOT FOR CONSTRUCTION. THE OWNER/FRANCHISEE'S CONSULTING ARCHITECT AND ENGINEERS SHALL BE RESPONSIBLE FOR VERIFYING AND COMPLYING WITH ALL APPLICABLE LAWS (I.E. ADA), CODES, ORDINANCES, RULES, REGULATIONS AND OTHER LEGAL REQUIREMENTS OF ADMINISTRATIVE AUTHORITIES HAVING JURISDICTION.

GUEST DETAILS

ID4.21